


Timothy Burke
ARCHITECTURE
142 BERKELEY STREET, BOSTON MASSACHUSETTS 02116
P: 617.268.1332 | W: timothyburke.net | F: 617.268.1116

REV.	DATE	DESCRIPTION


SITE CONTEXT

341 Marlborough St
Boston, MA 02115


A0.1

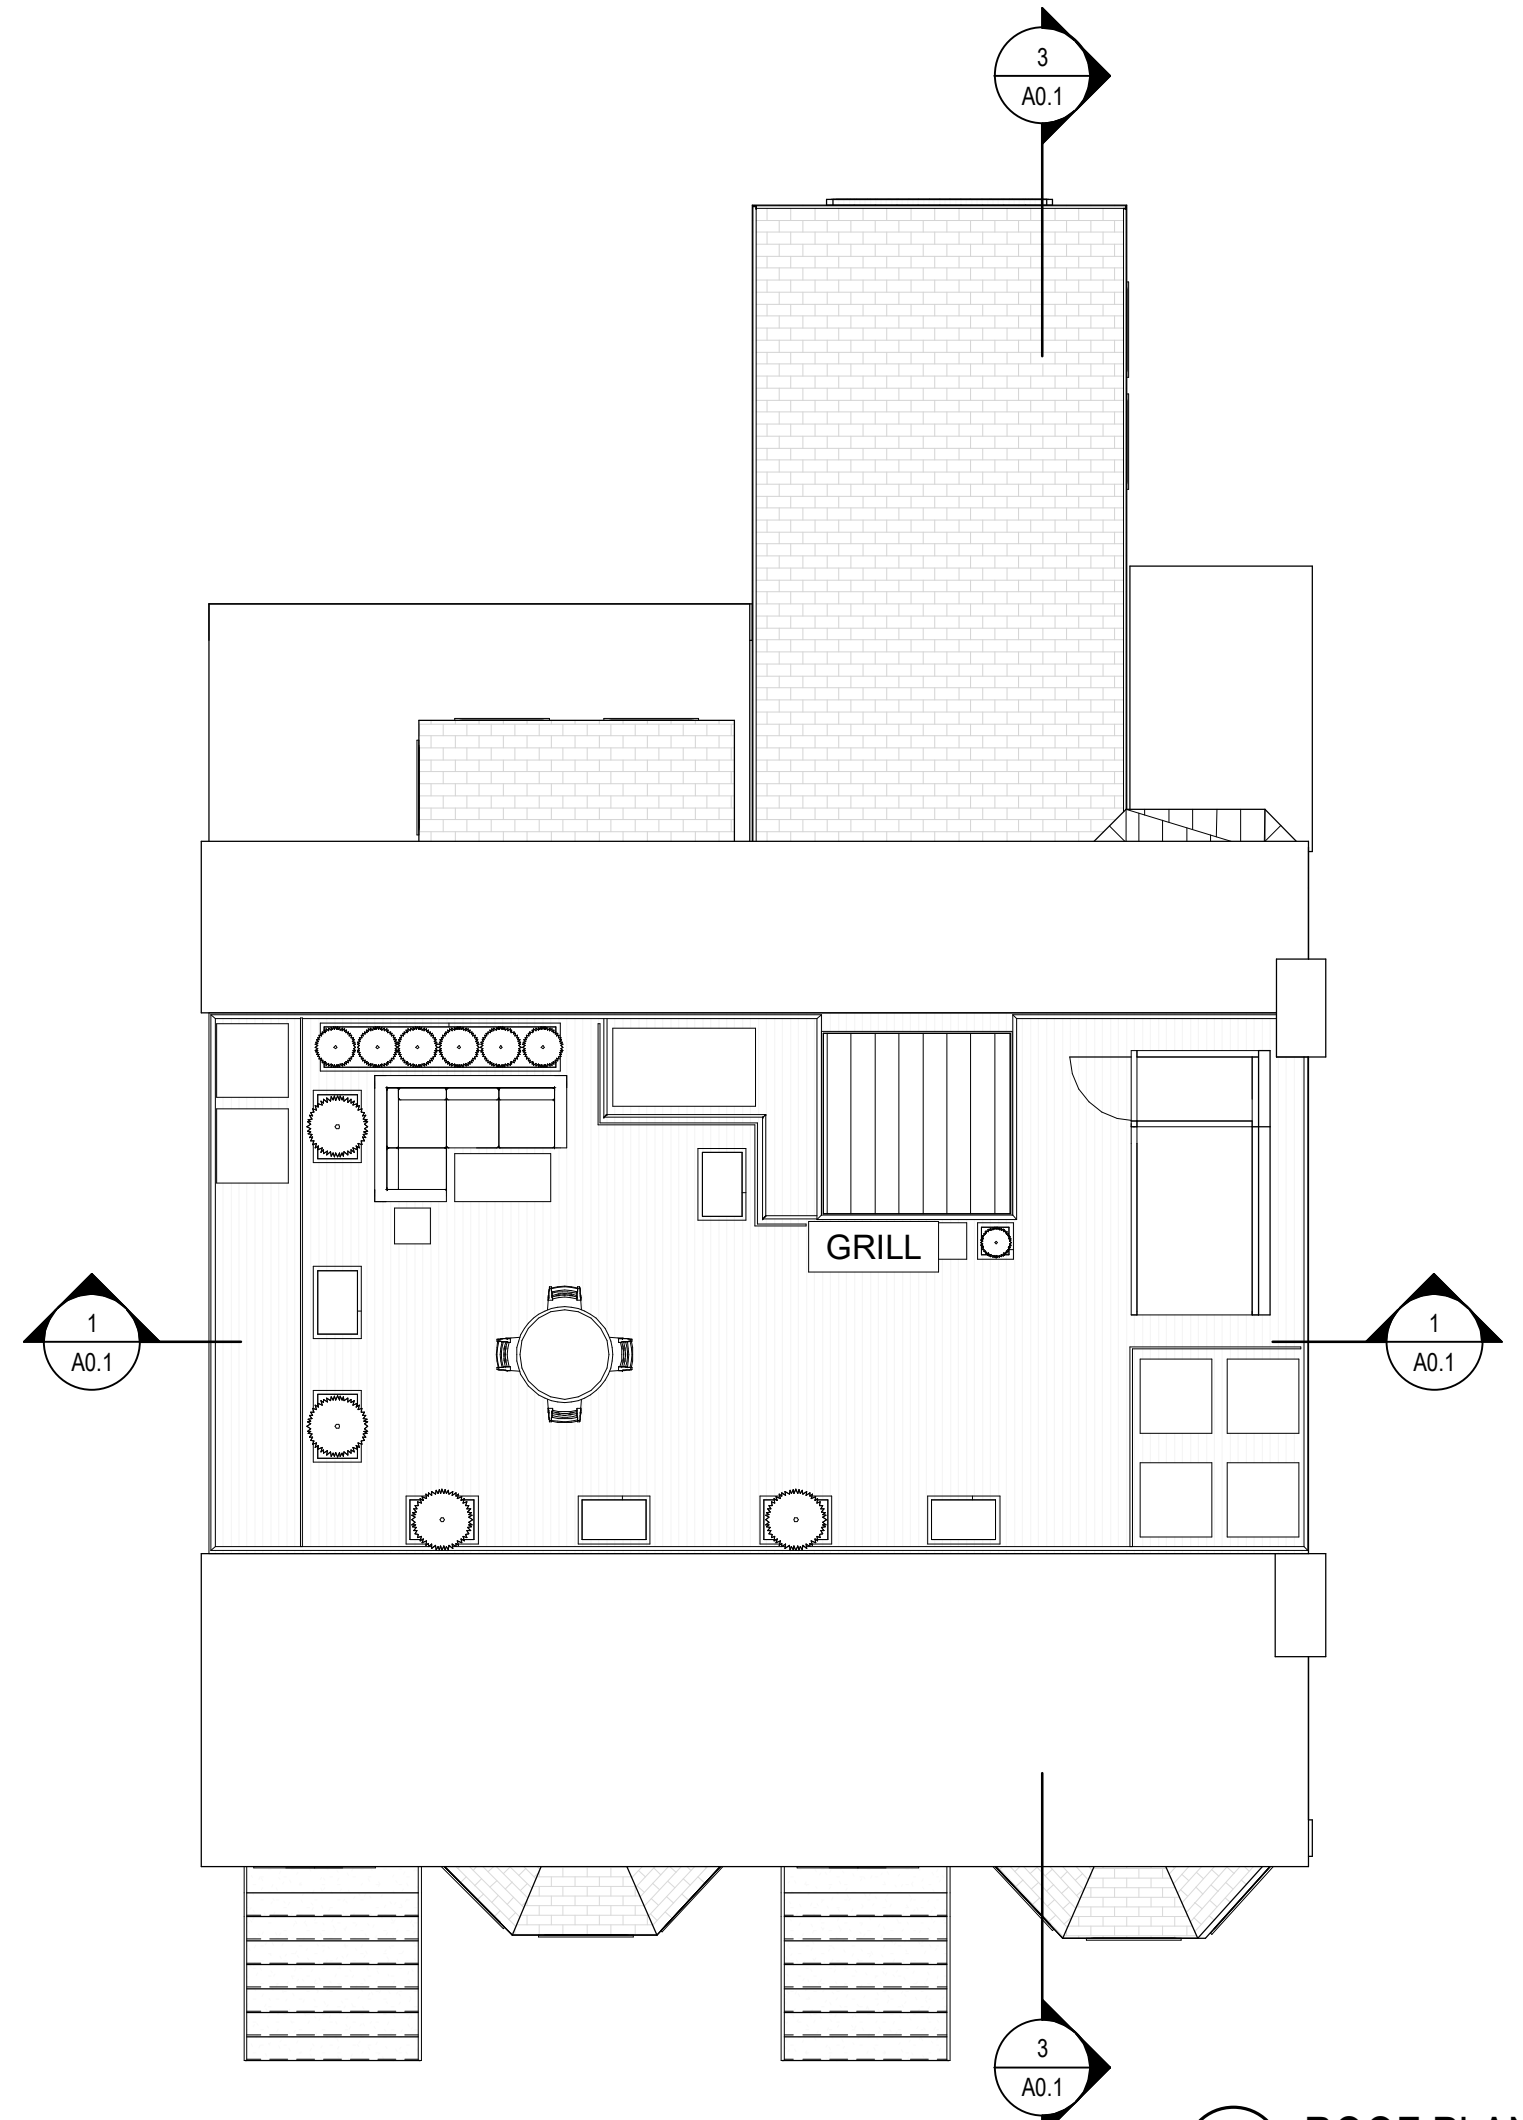


2 ROOF PLAN
1/8" = 1'-0"

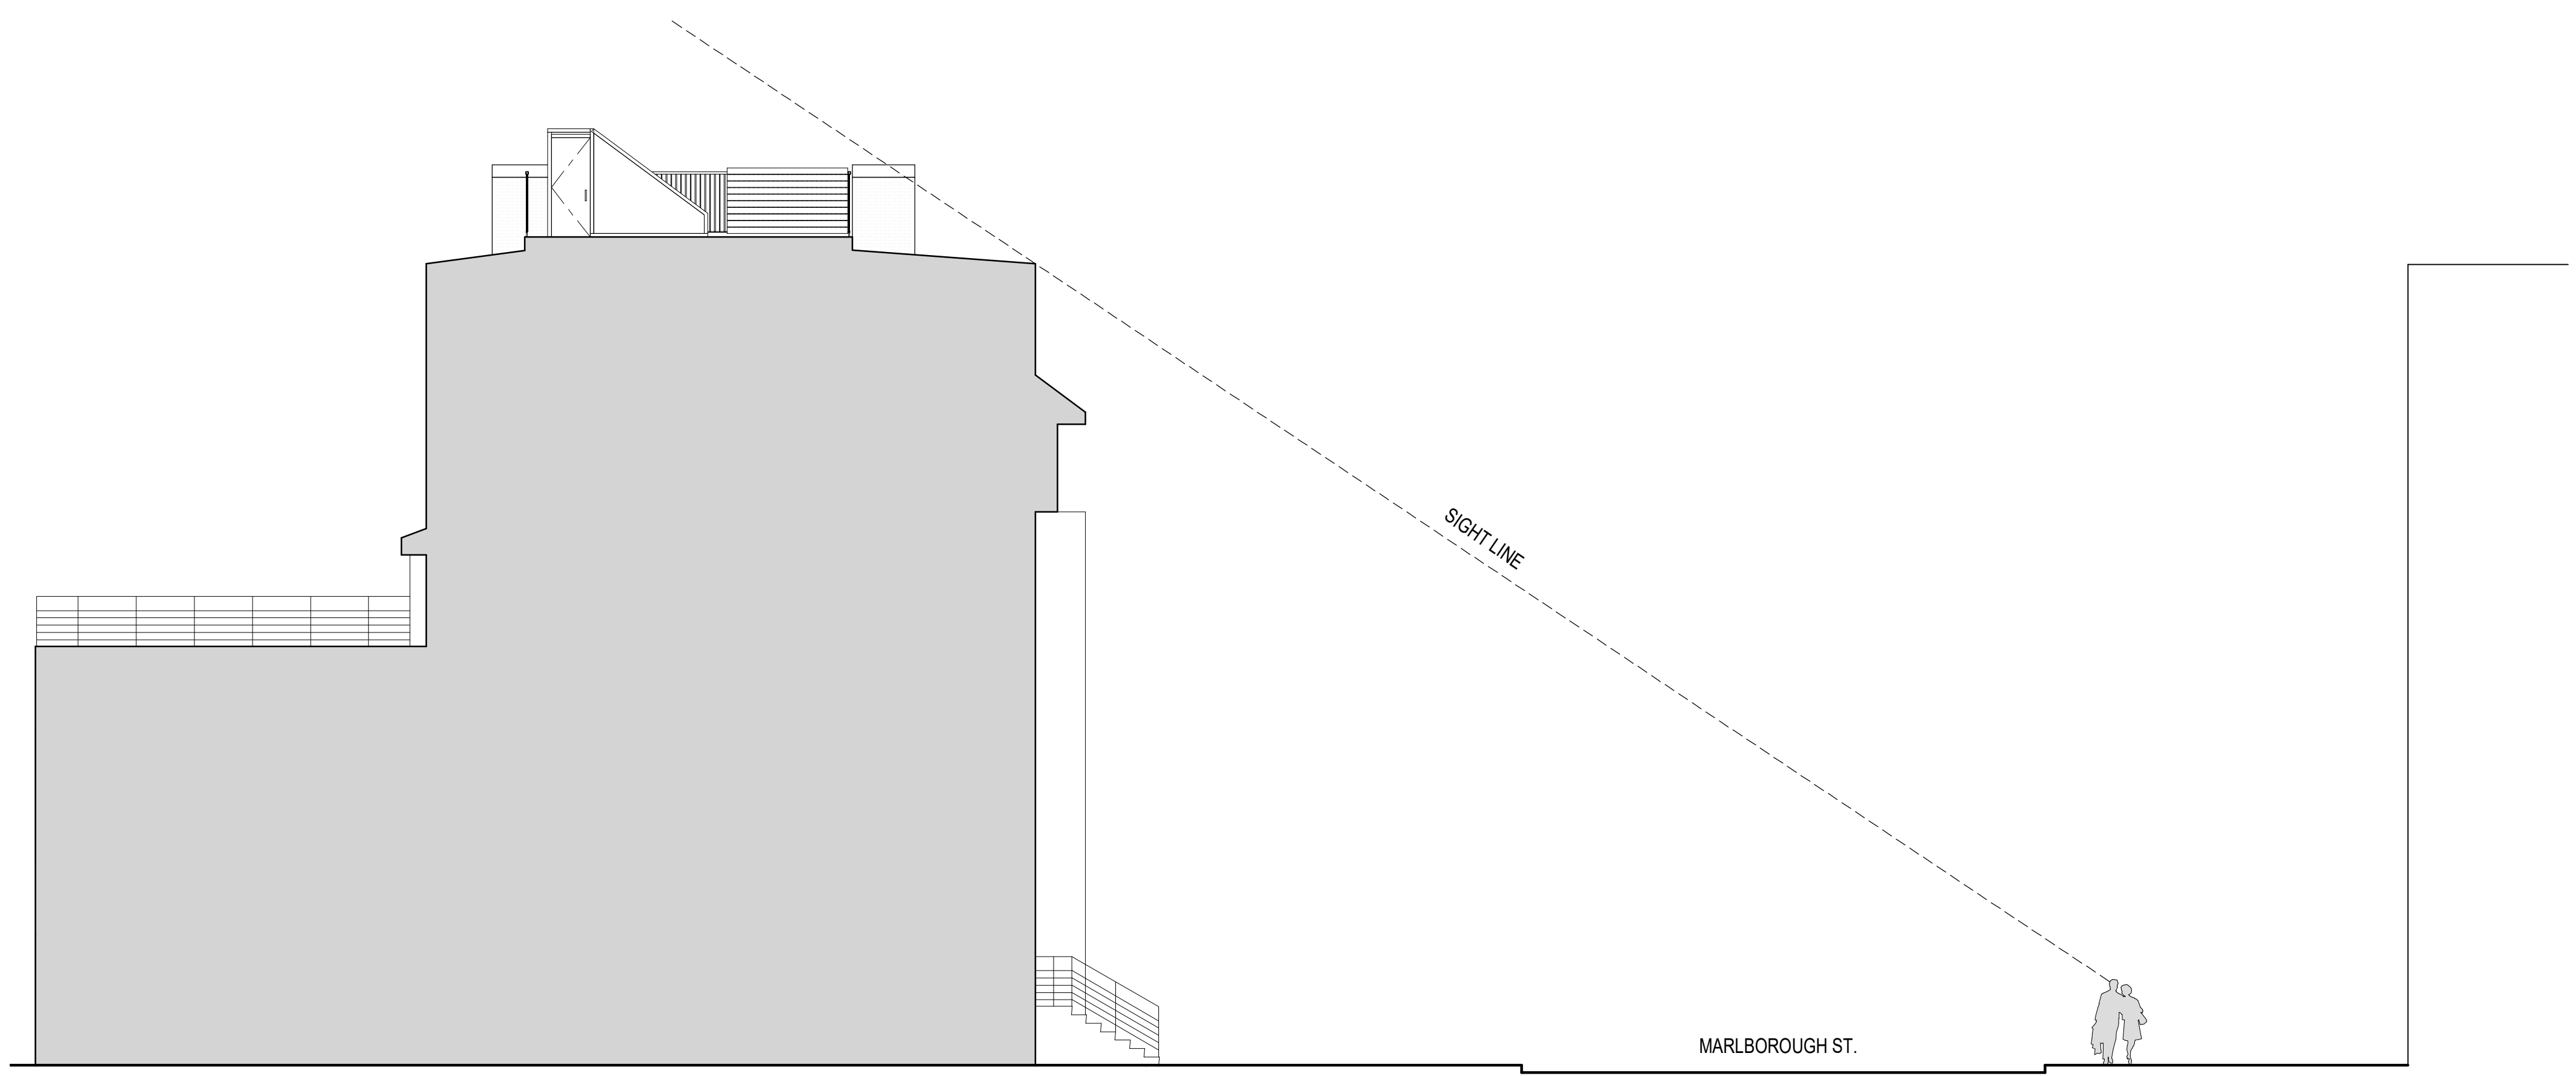


3 STREET LEVEL SECTION
1/8" = 1'-0"

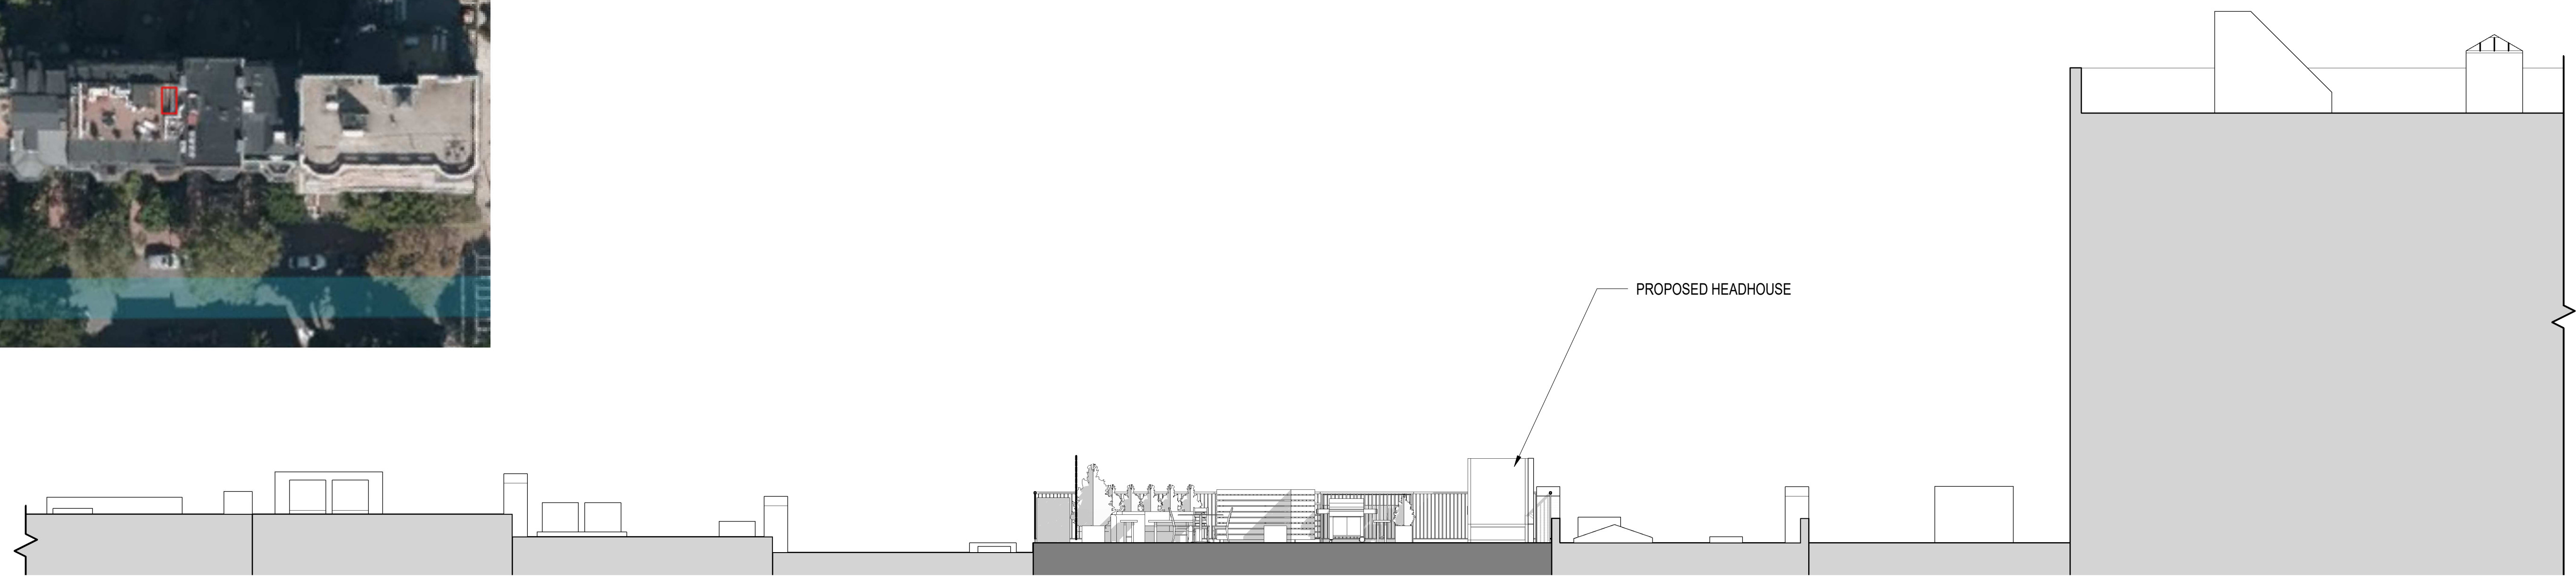


1 SITE SECTION
1/8" = 1'-0"

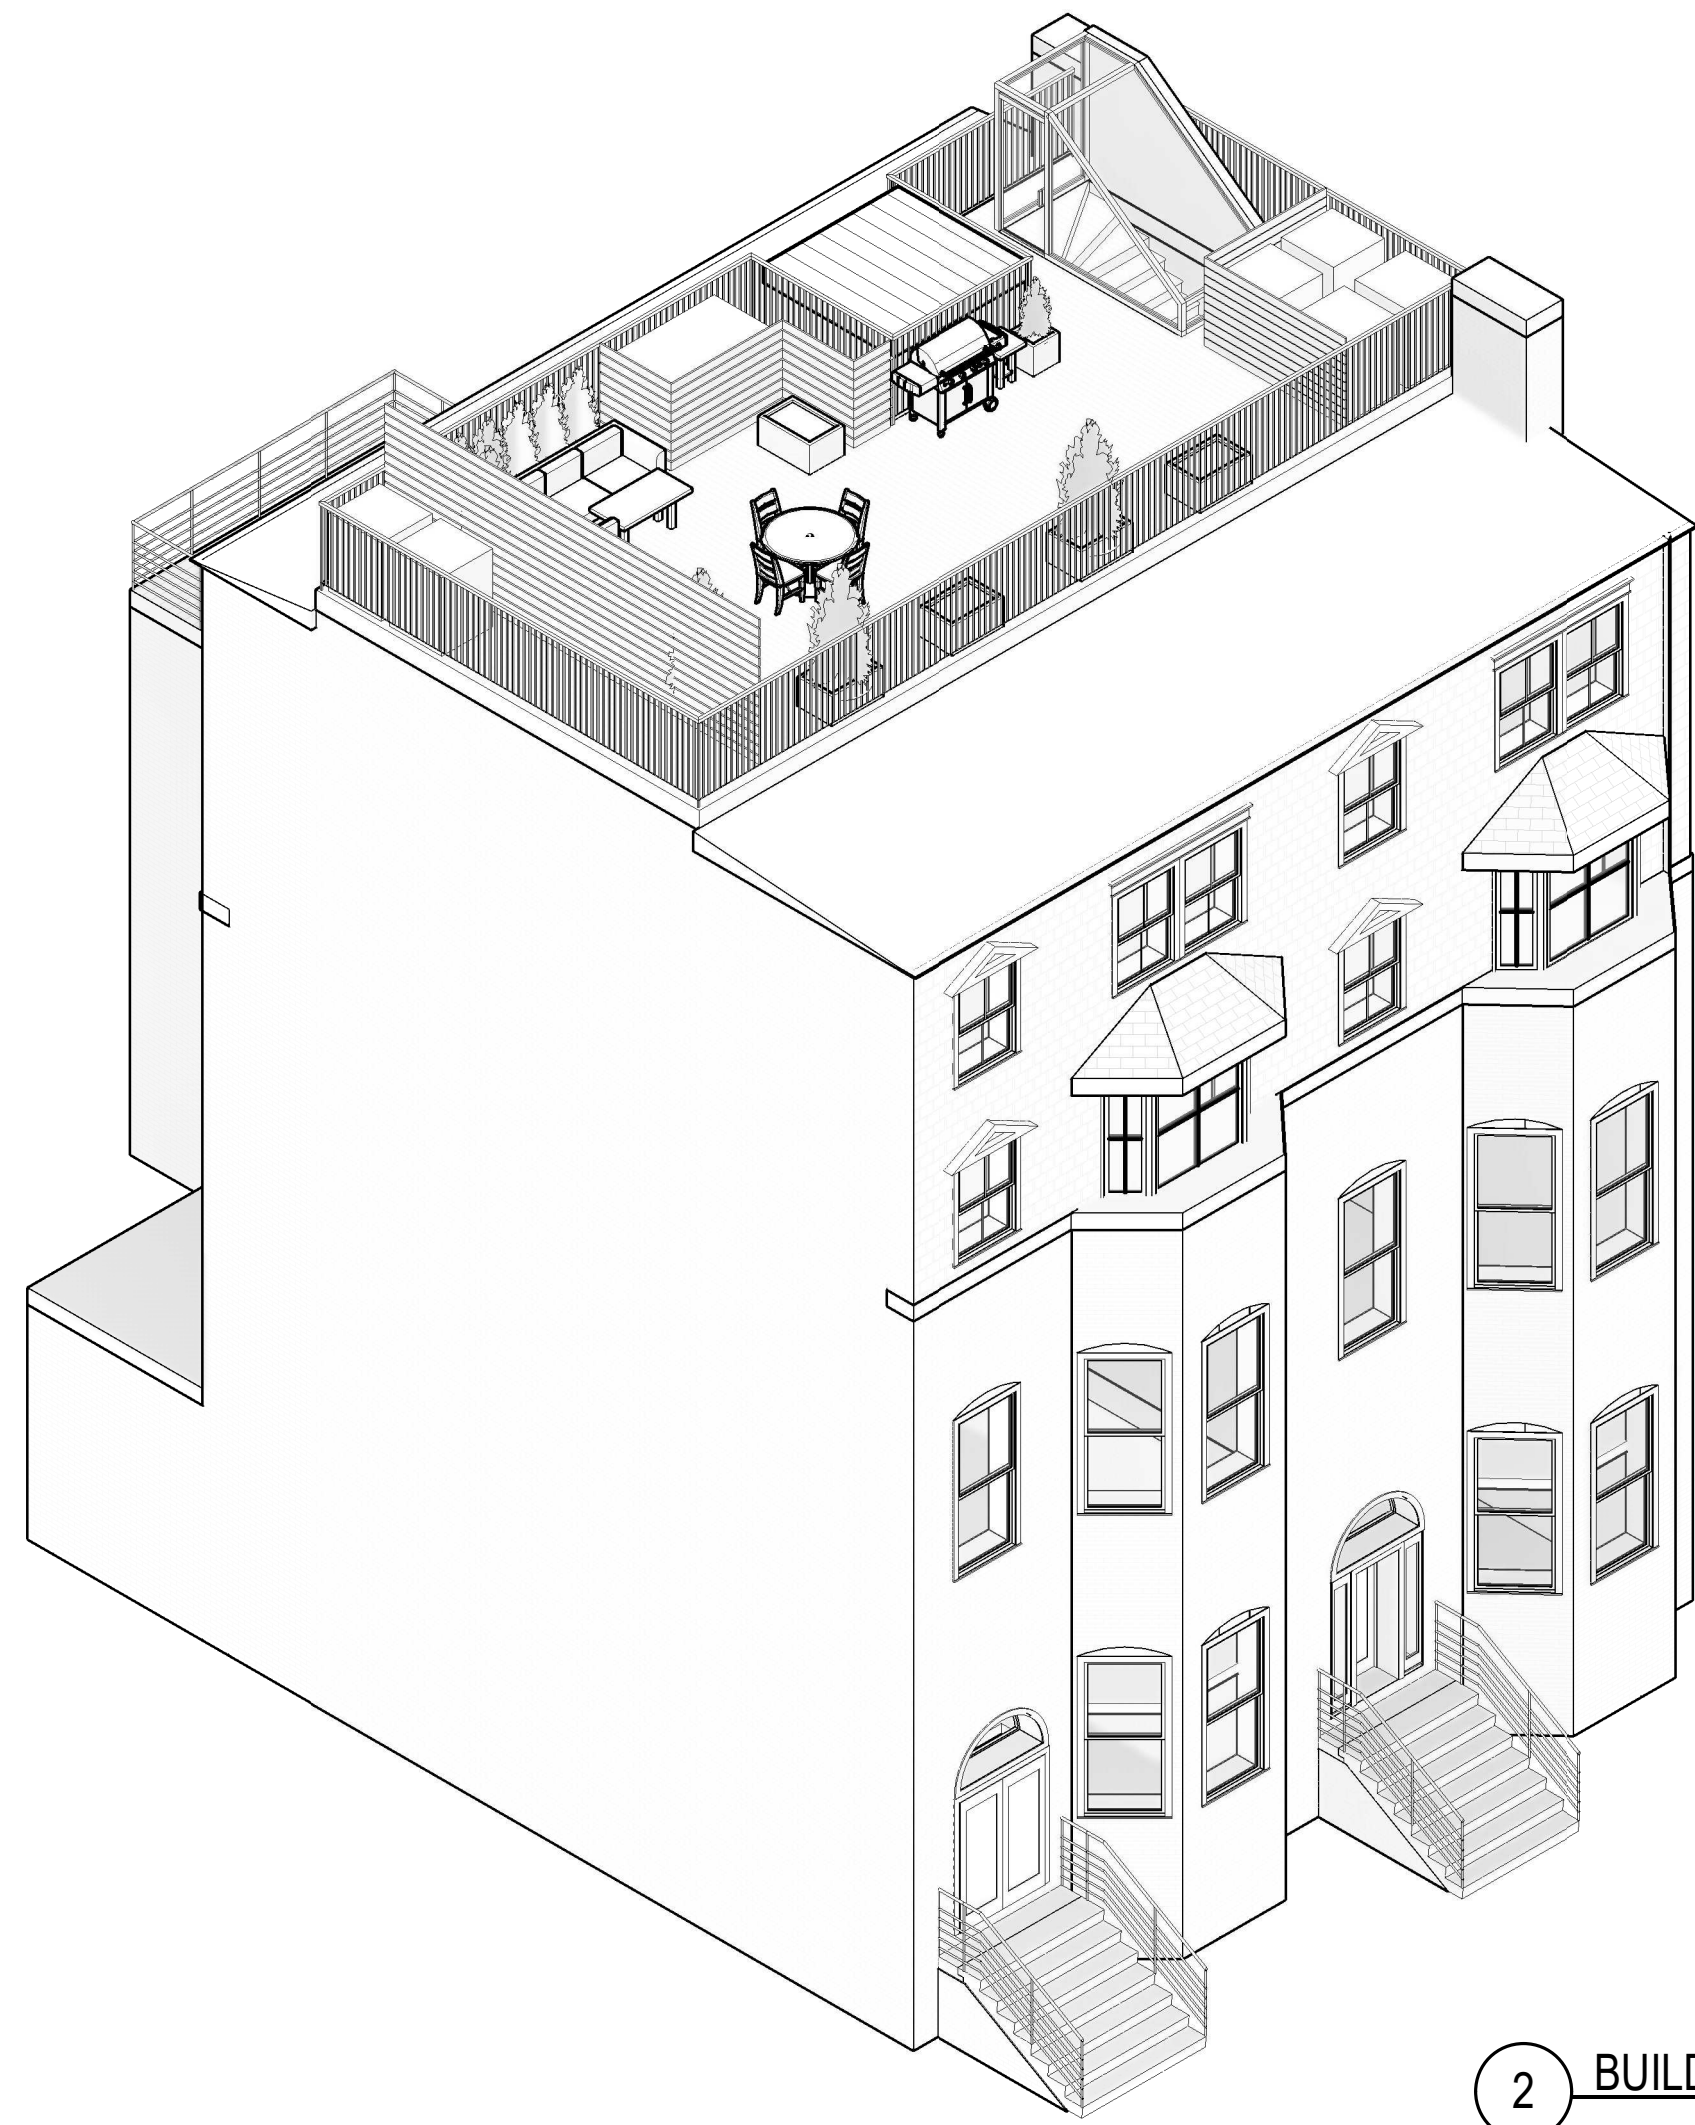

2 BUILDING AXON

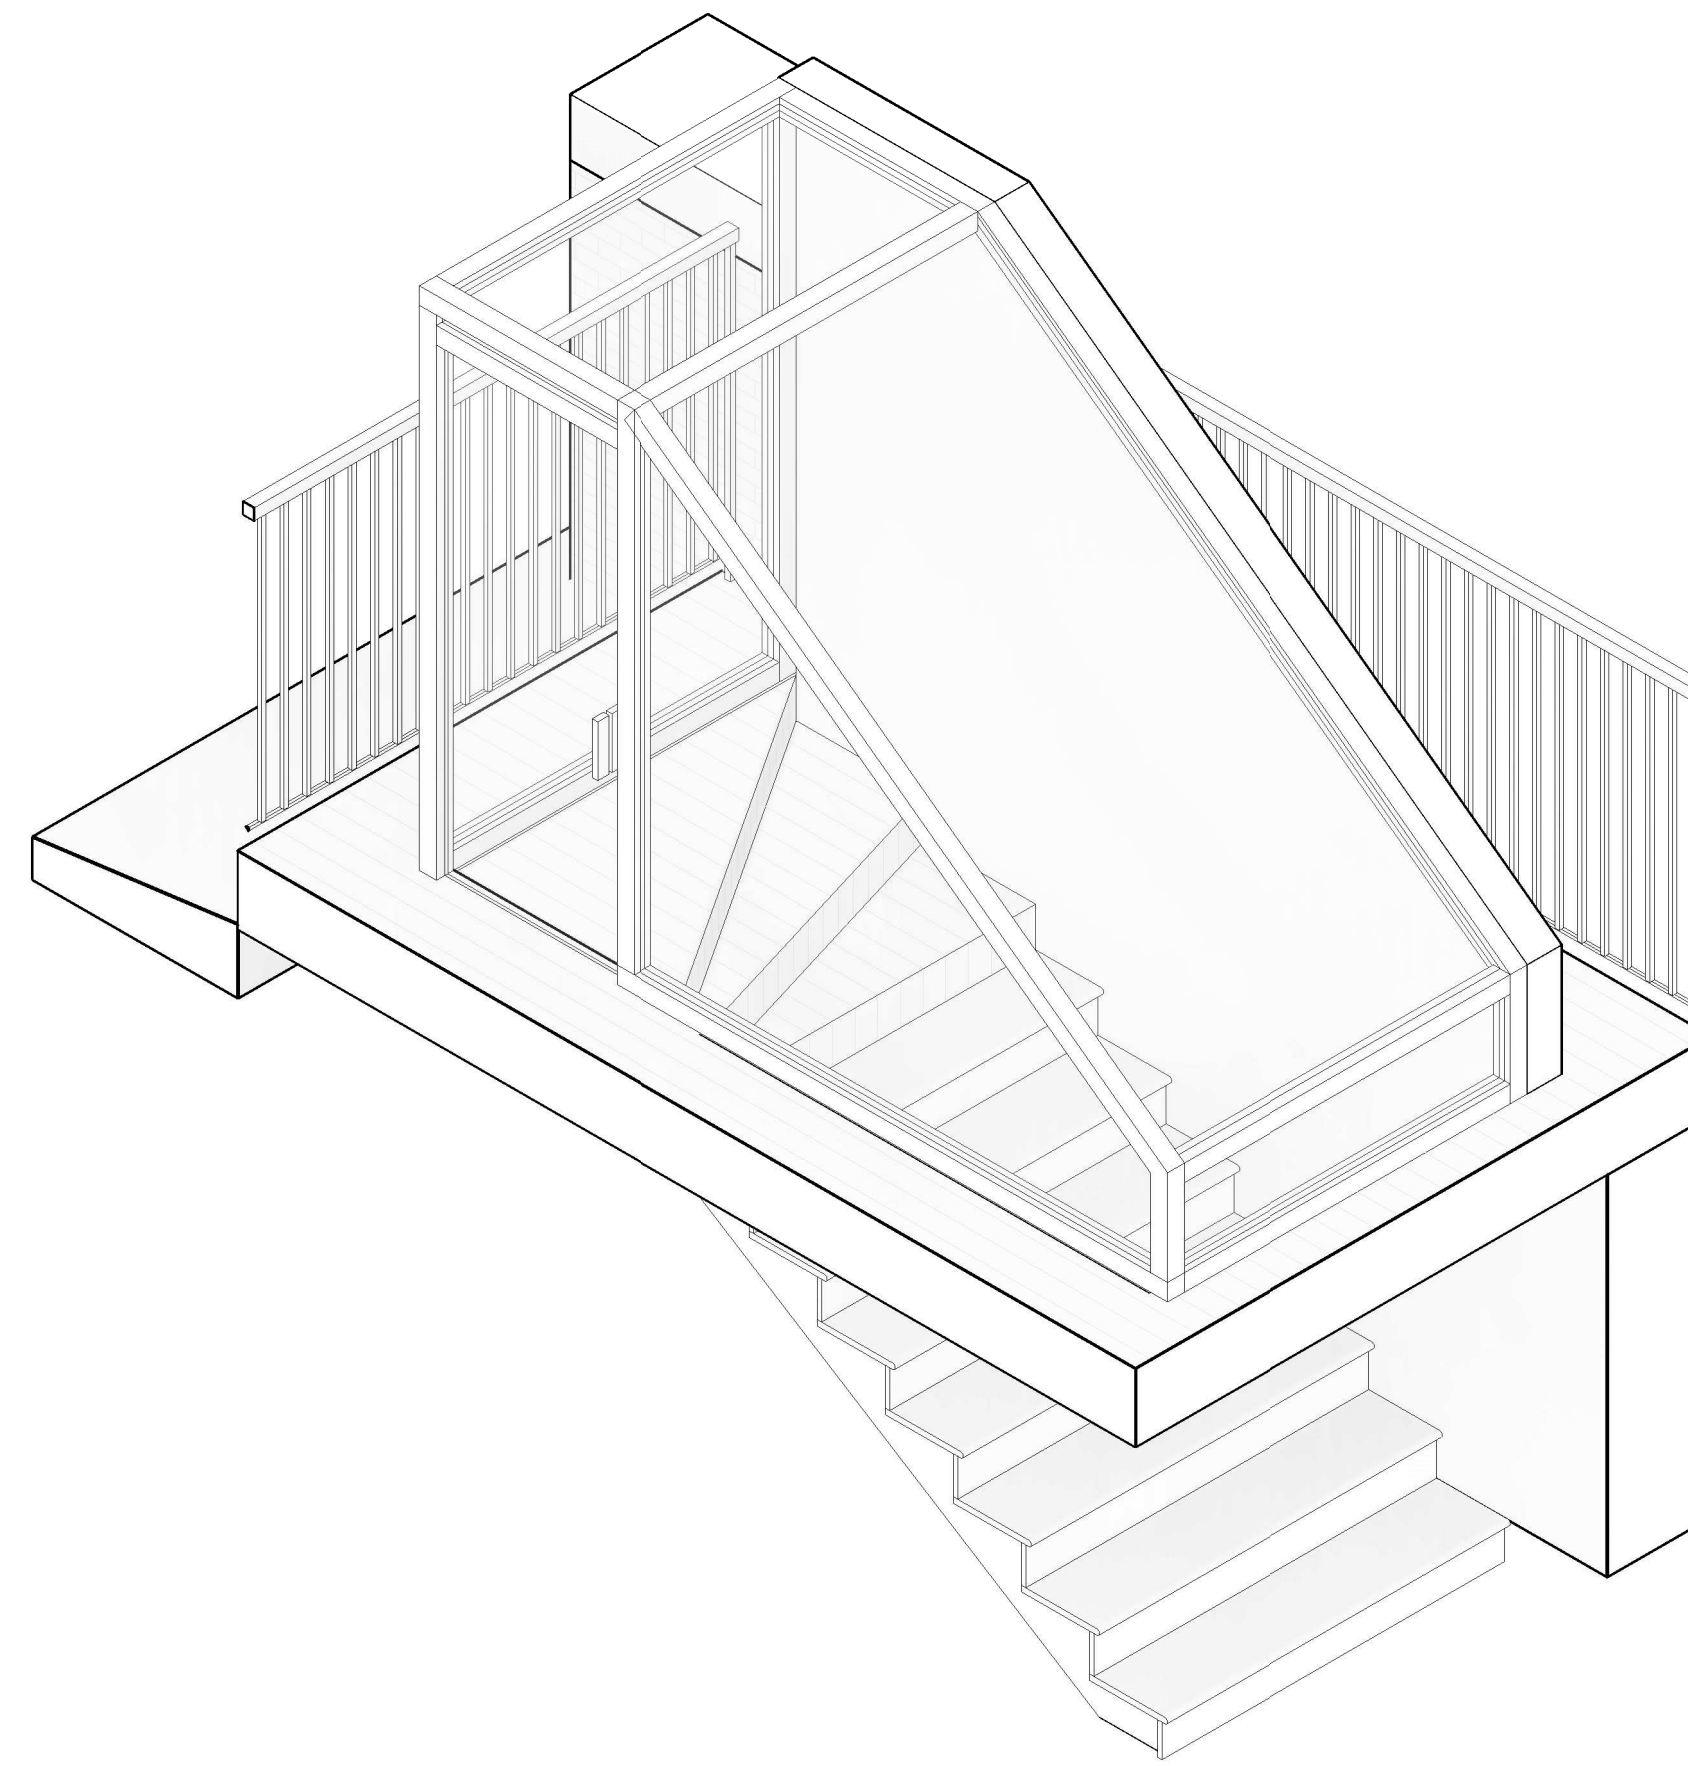


5 VESTIBULE AXON

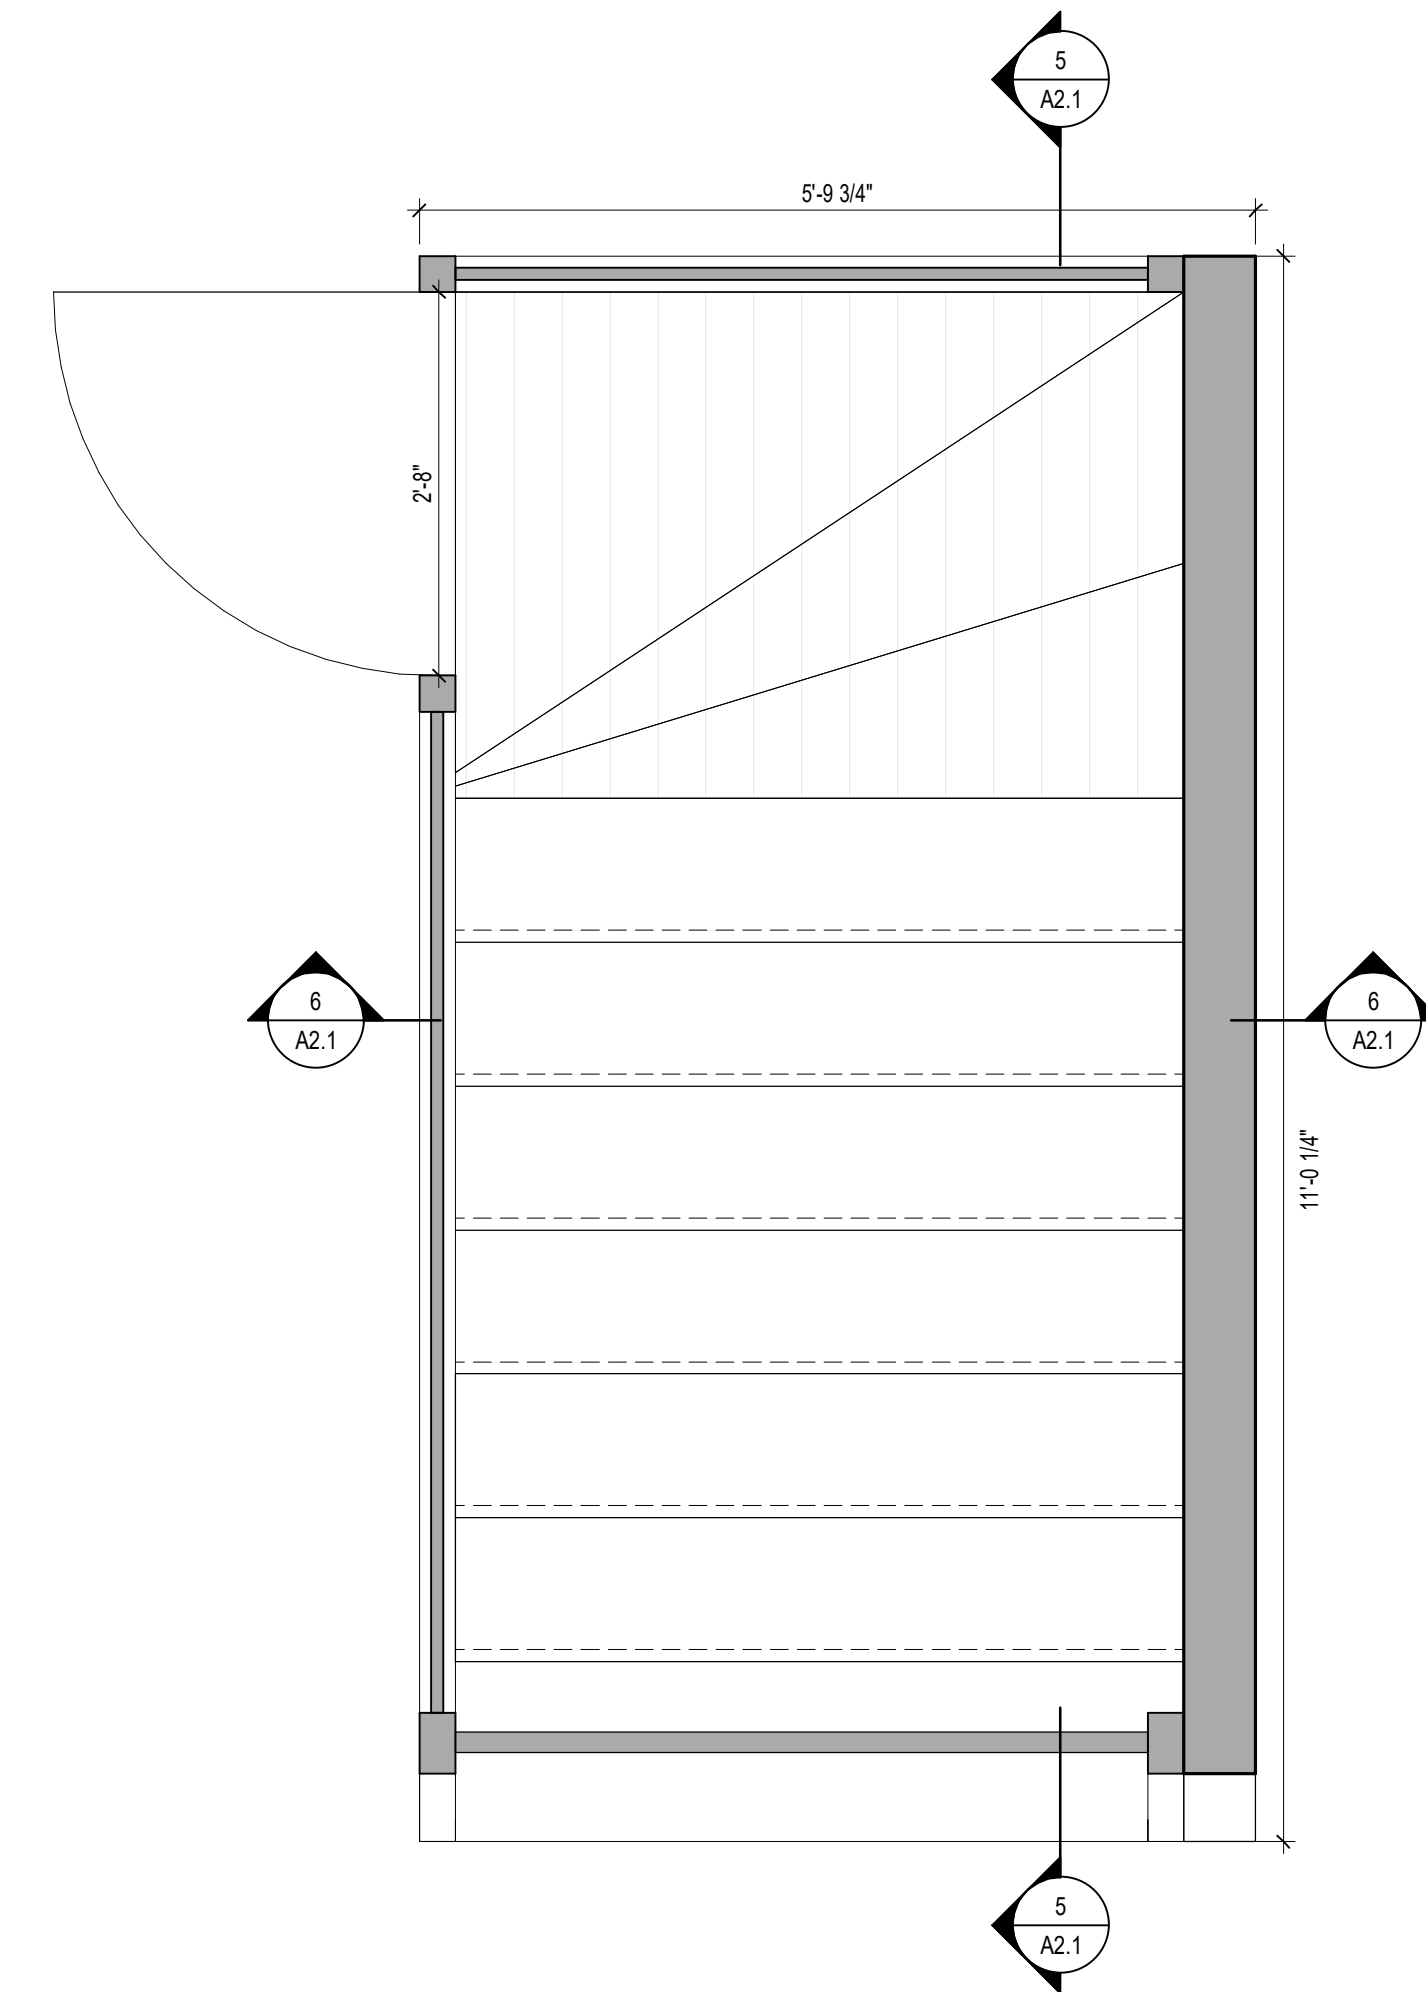


4 VESTIBULE PLAN
3/4" = 1'-0"


CONDITIONS LEGEND	
NEW CONSTRUCTION	
EXISTING TO REMAIN	
DEMOLISHED	
2hr FIRE RATED PARTITION	

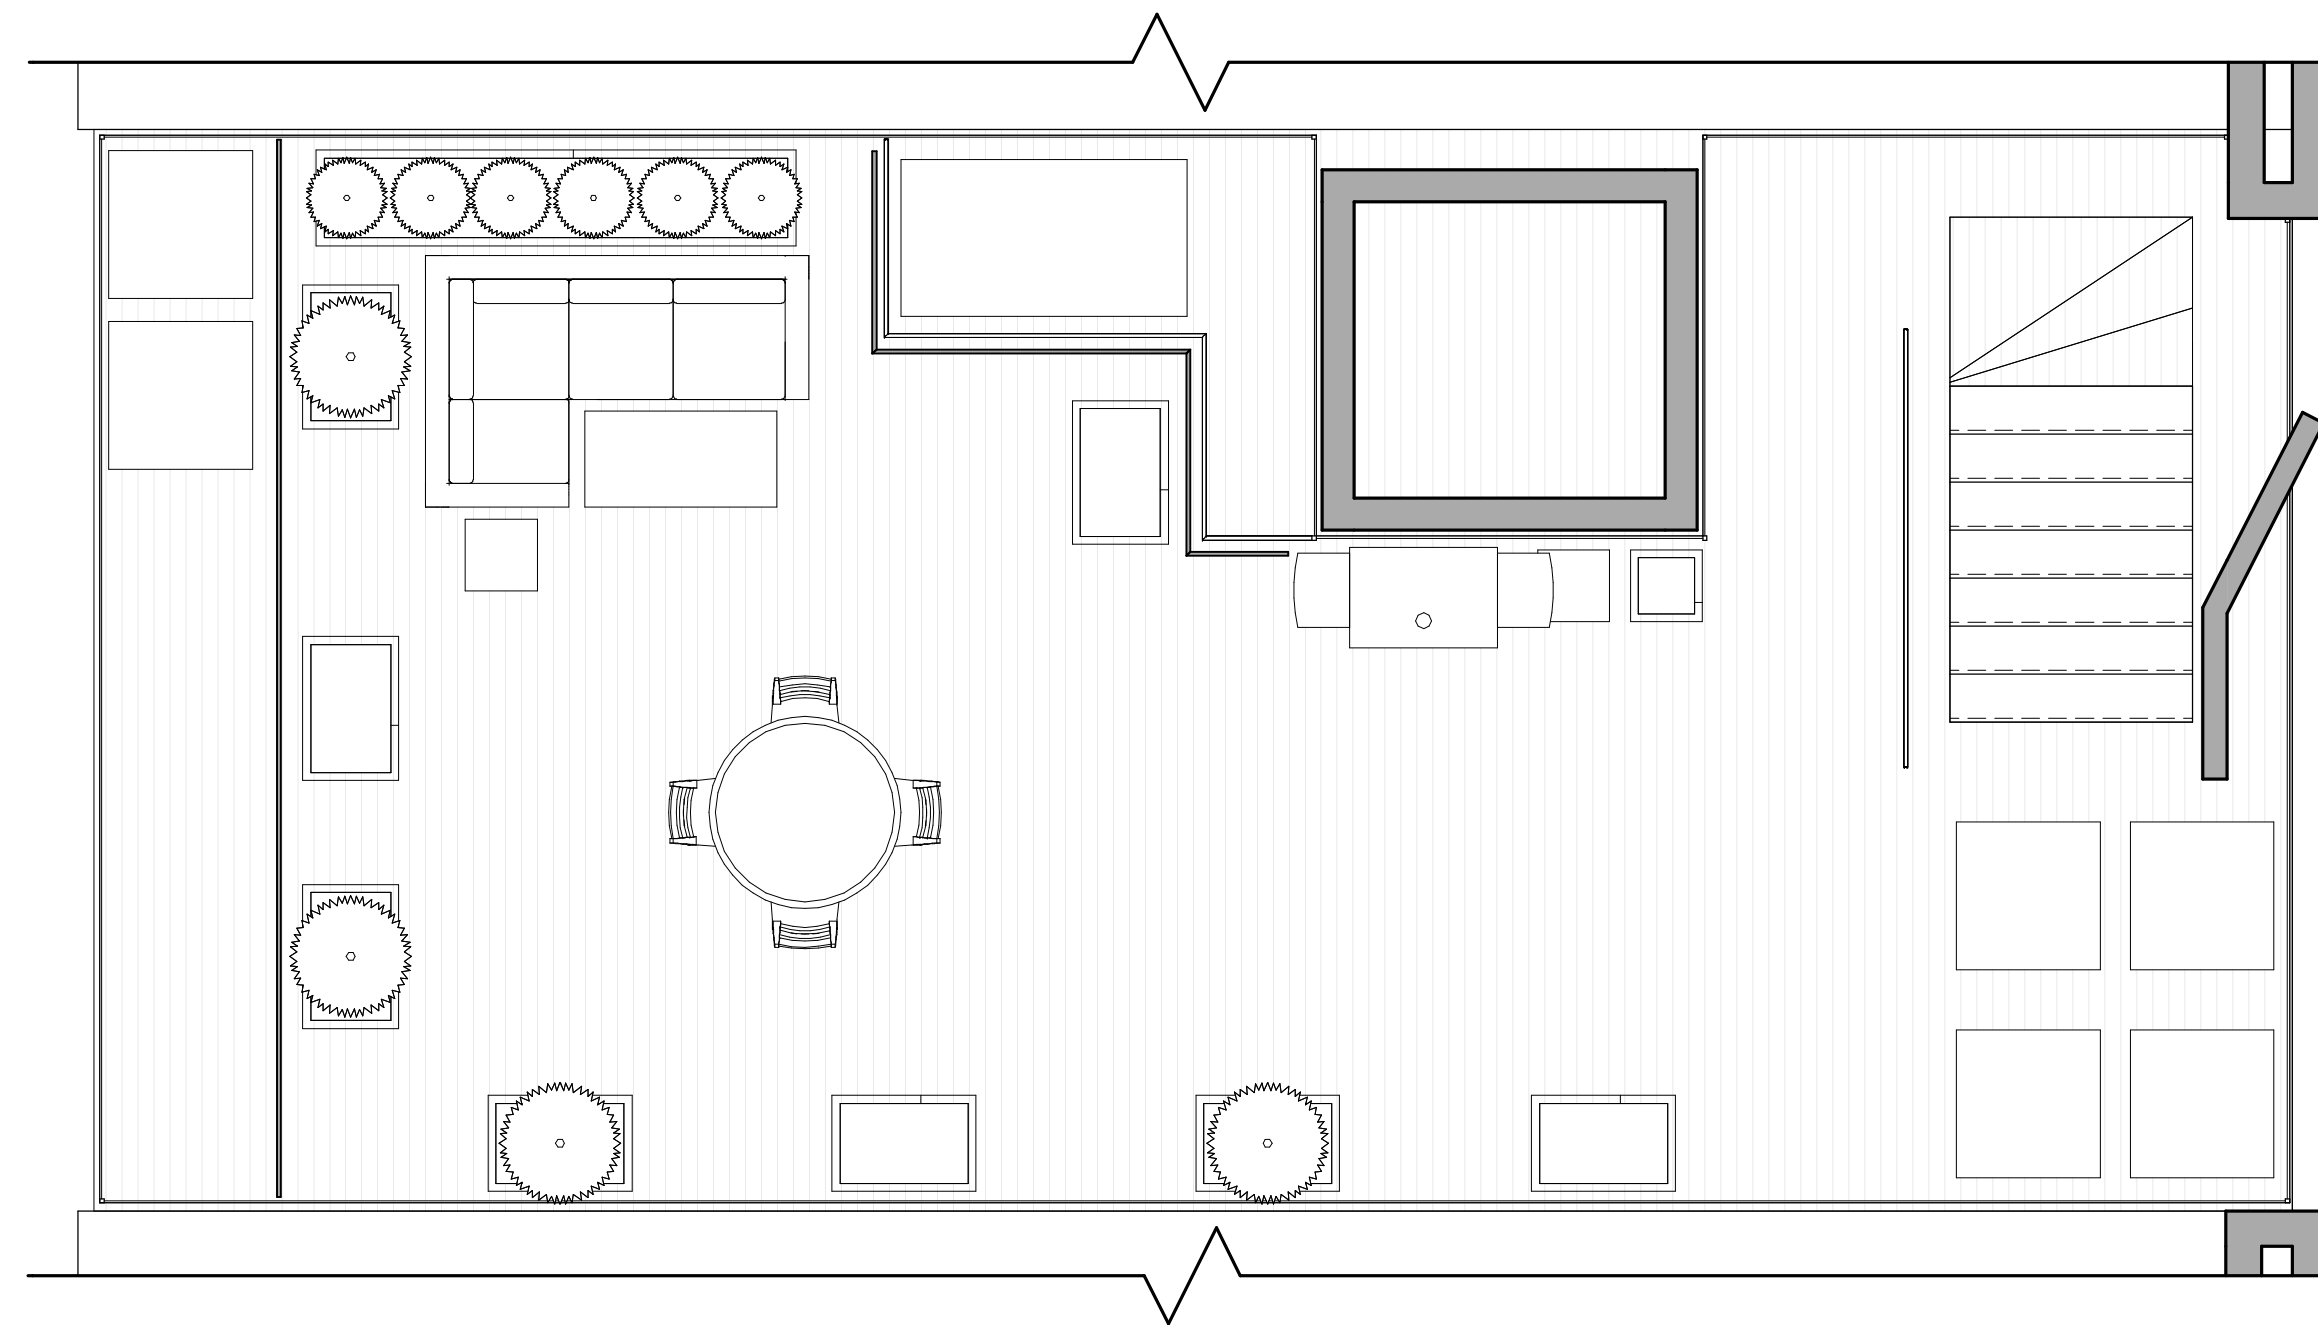

1 PARTIAL ROOF PLAN EXISTING
1/4" = 1'-0"

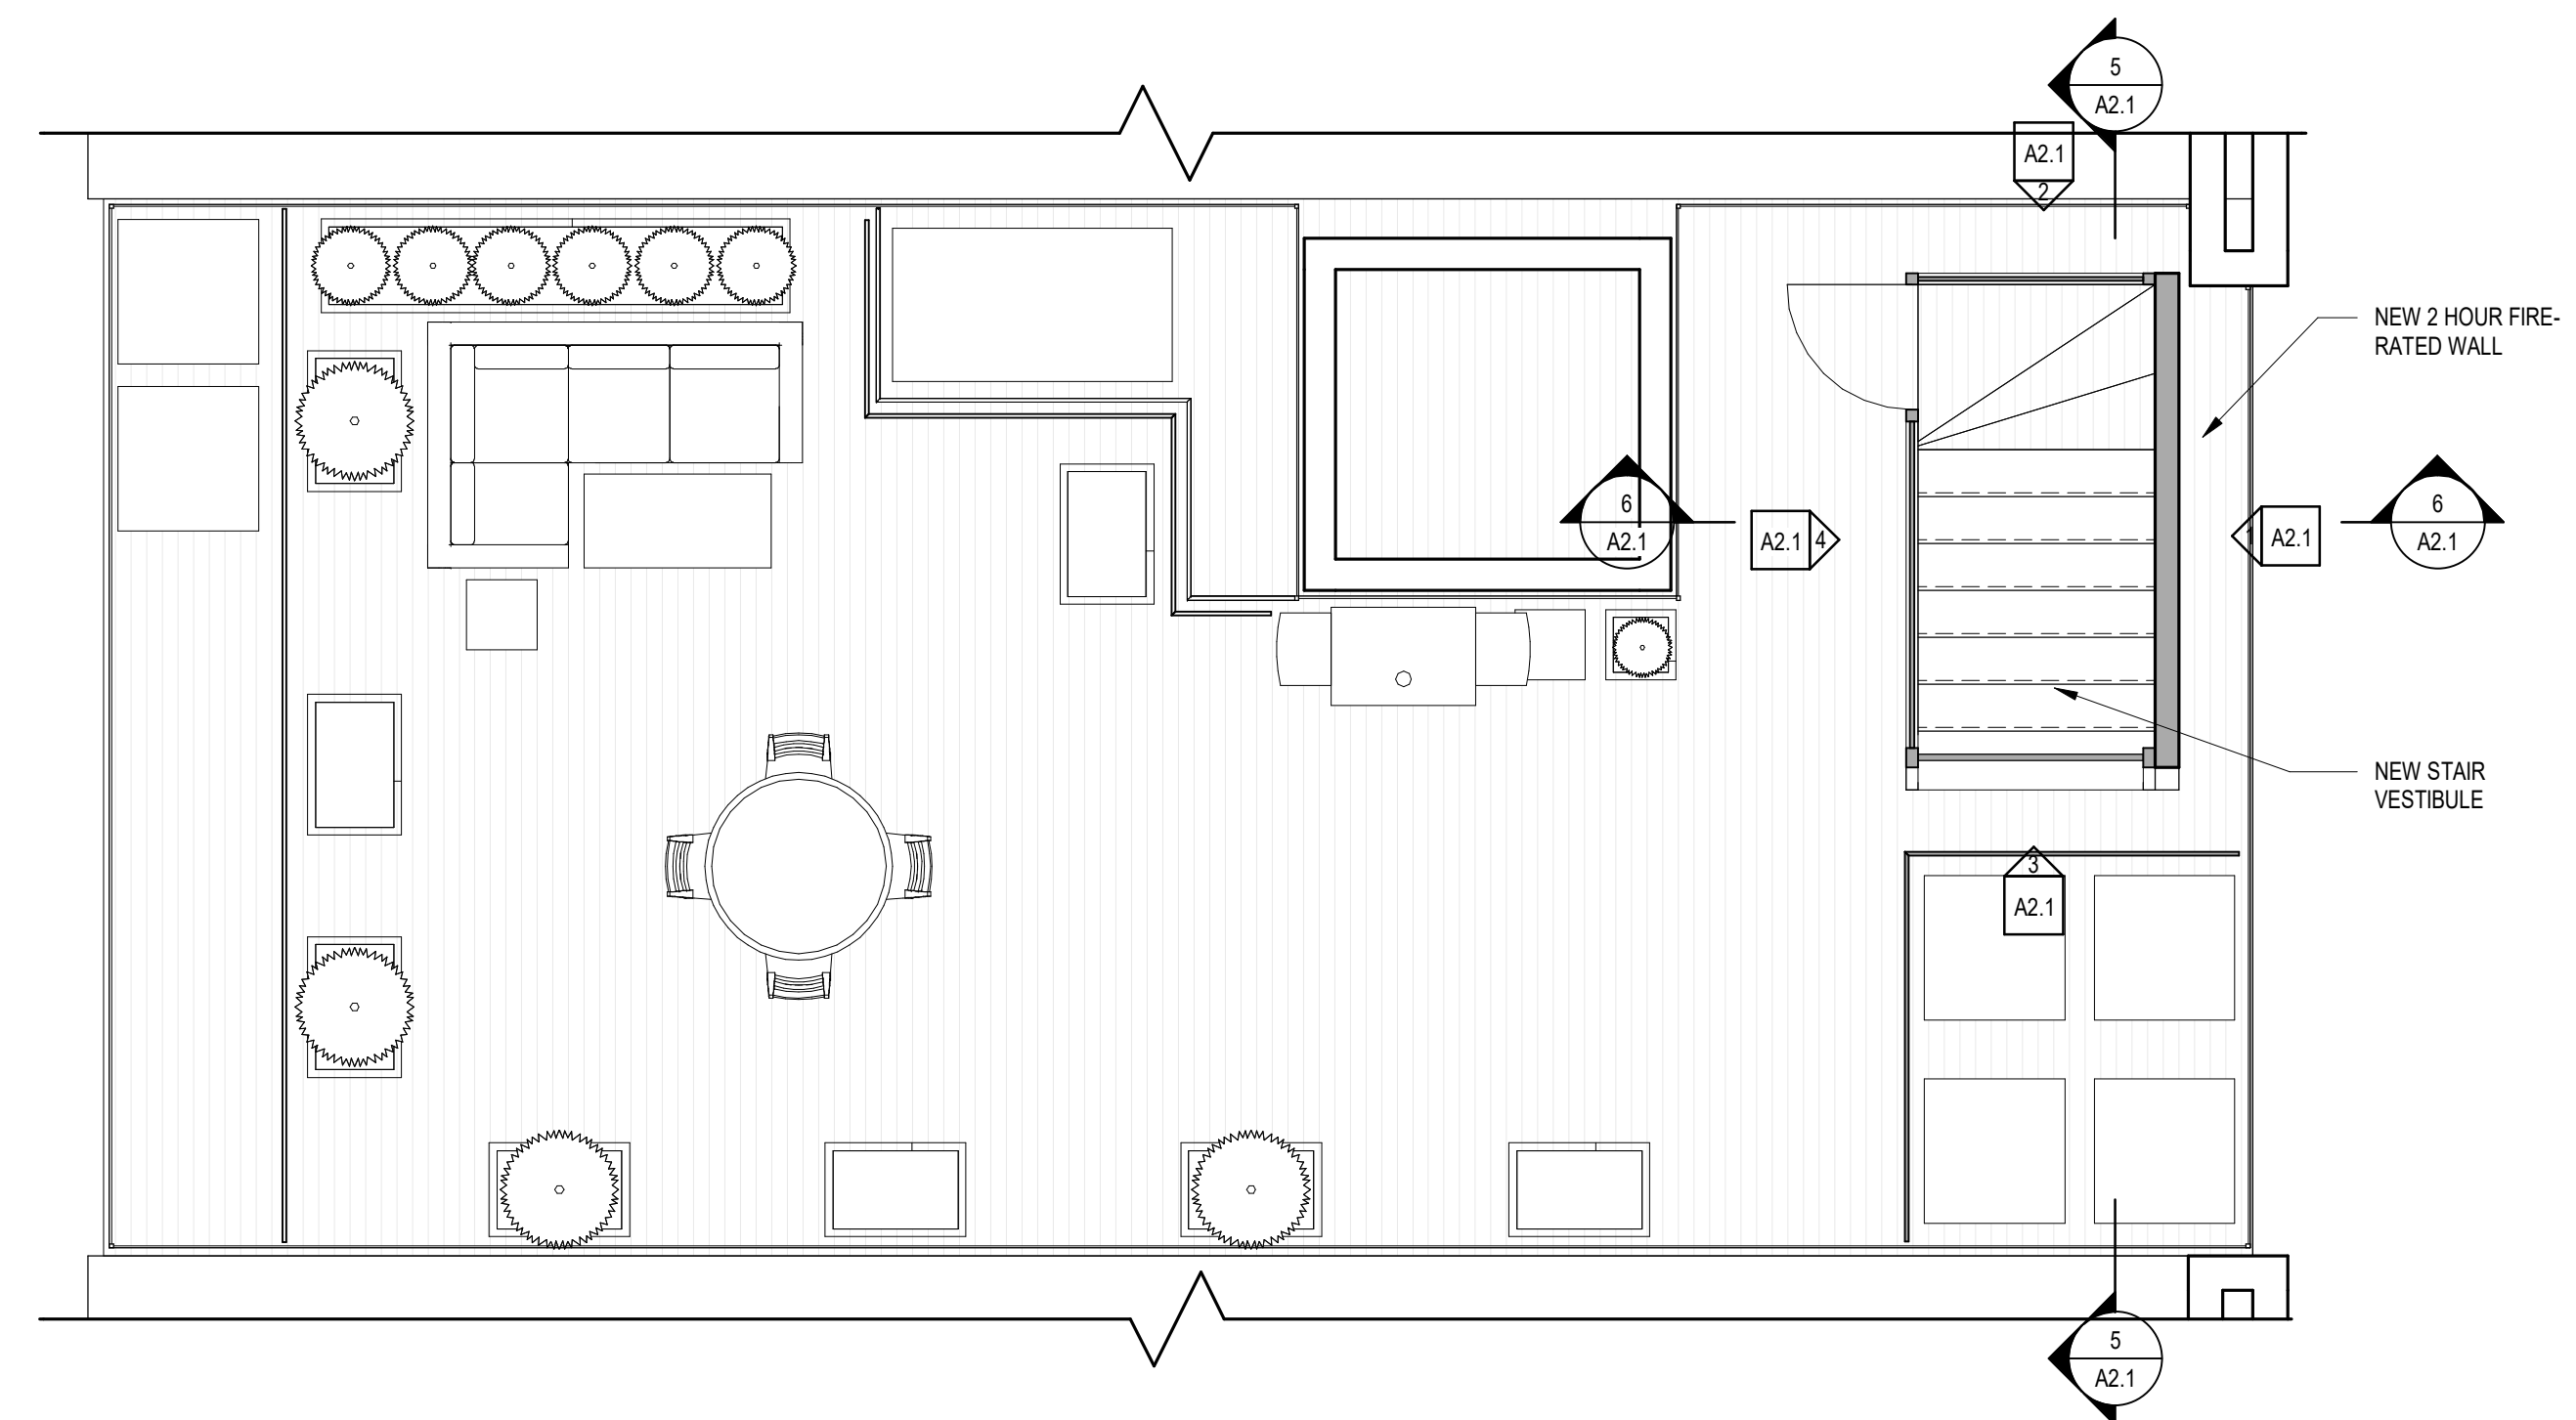

3 PARTIAL ROOF PLAN PROPOSED
1/4" = 1'-0"

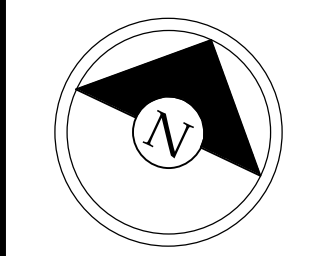


Timothy Burke
ARCHITECTURE
142 BERKELEY STREET, BOSTON MASSACHUSETTS 02116
P: 617.268.1332 | W: timothyburke.net | F: 617.268.1116

REV.	DATE	DESCRIPTION	QT

FLOOR PLANS AND AXONOMETRICS

341 Marlborough St
Boston, MA 02115


A1.1

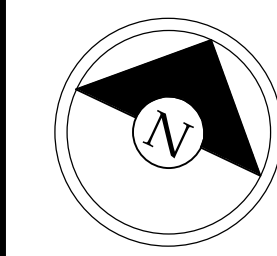


REV.	DATE	DESCRIPTION

ELEVATIONS AND SECTIONS


341 Marlborough St
Boston, MA 02115

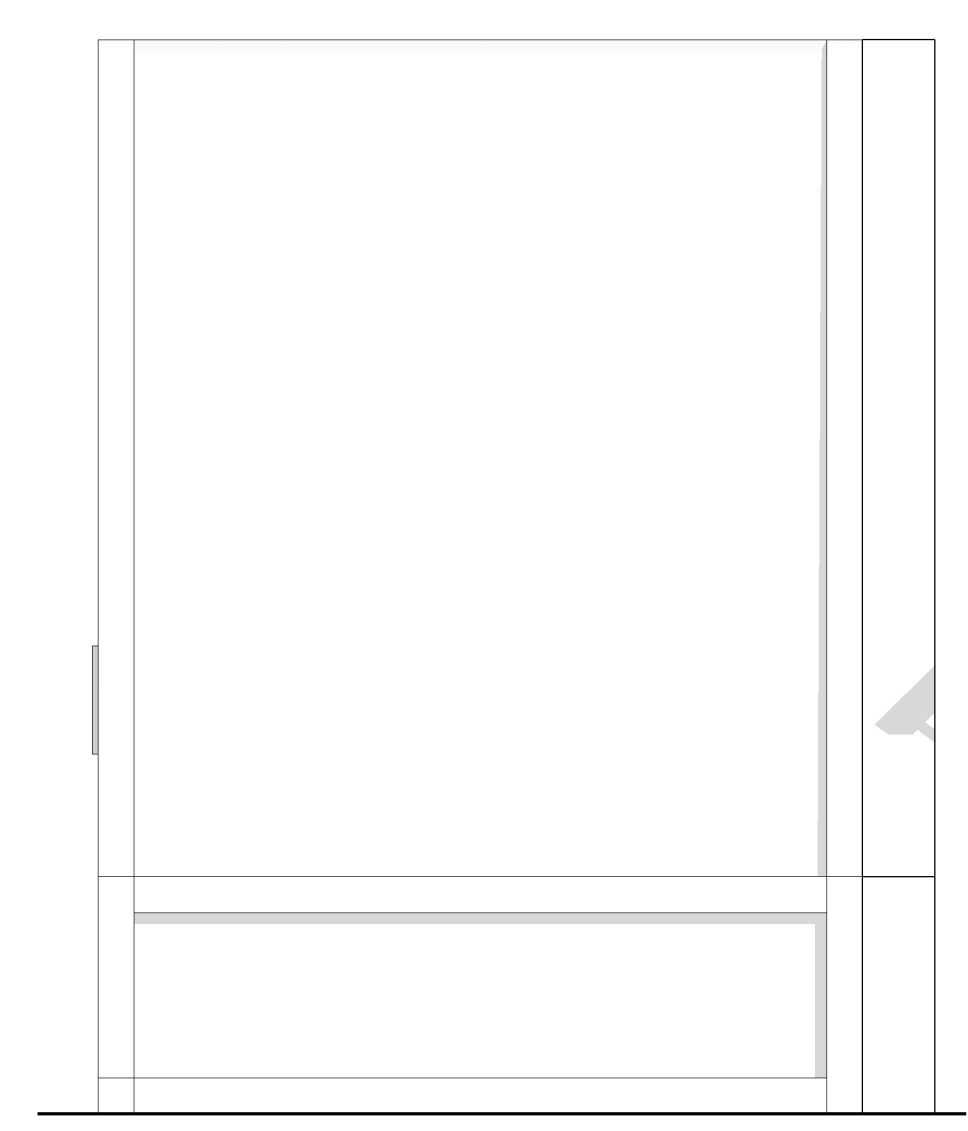


3 SOUTH PROPOSED
3/4" = 1'-0"

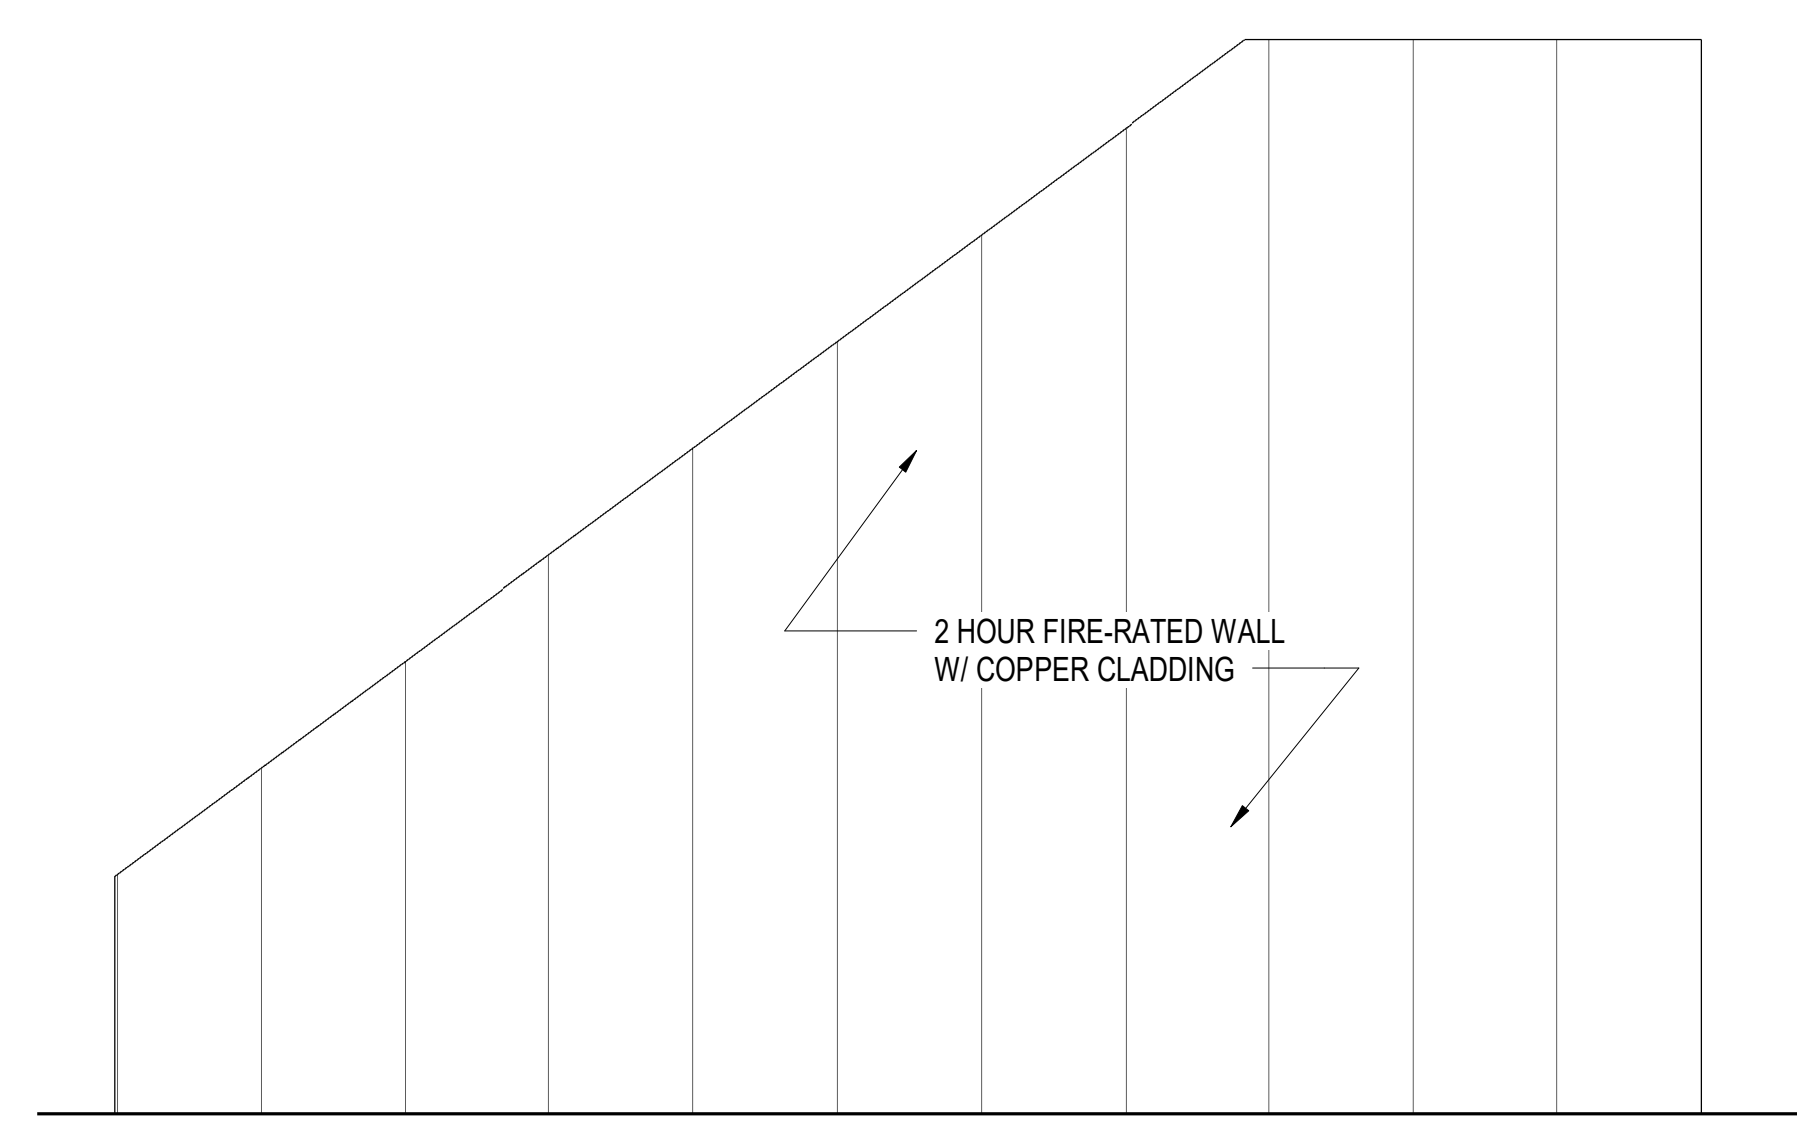


1 EAST PROPOSED
3/4" = 1'-0"

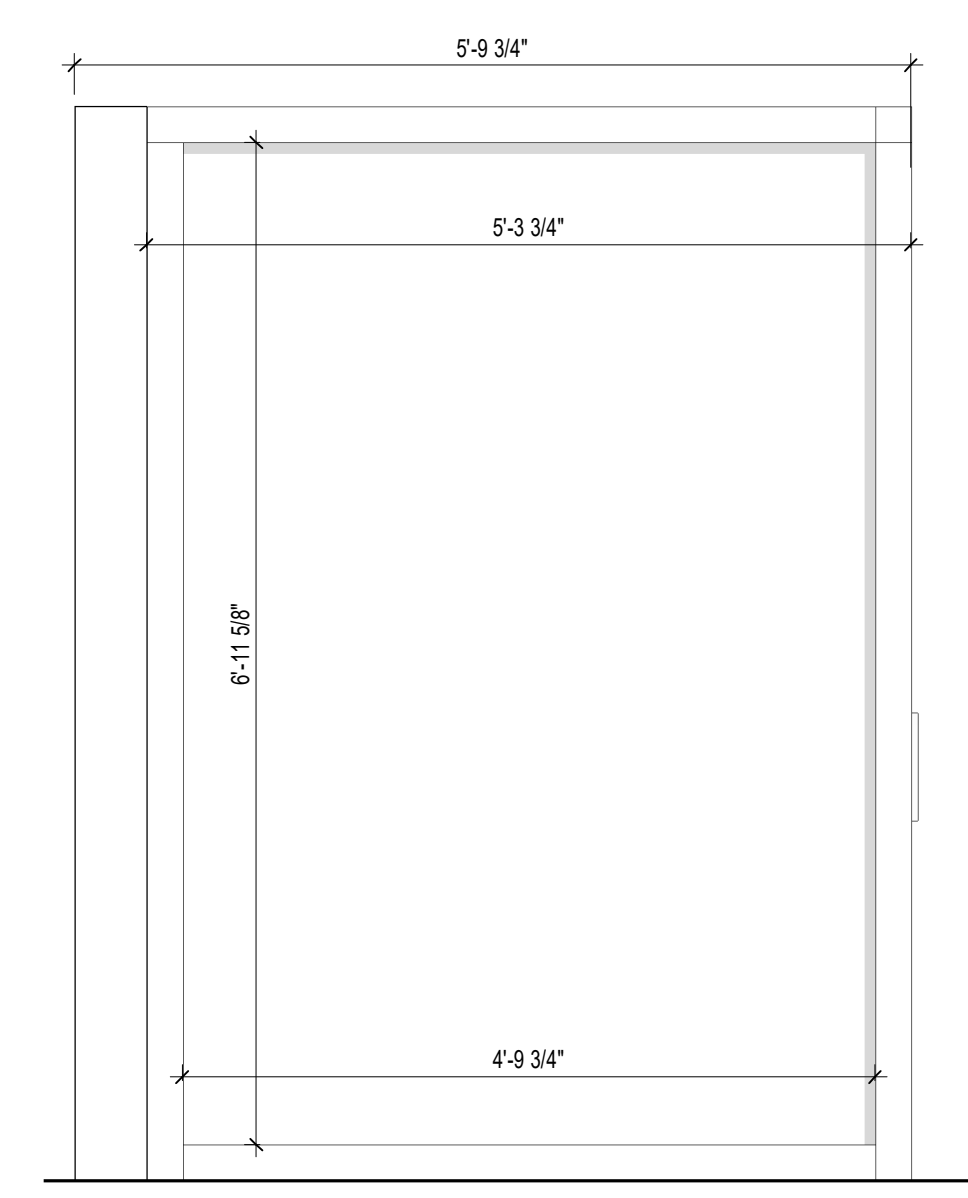


2 NORTH PROPOSED
3/4" = 1'-0"

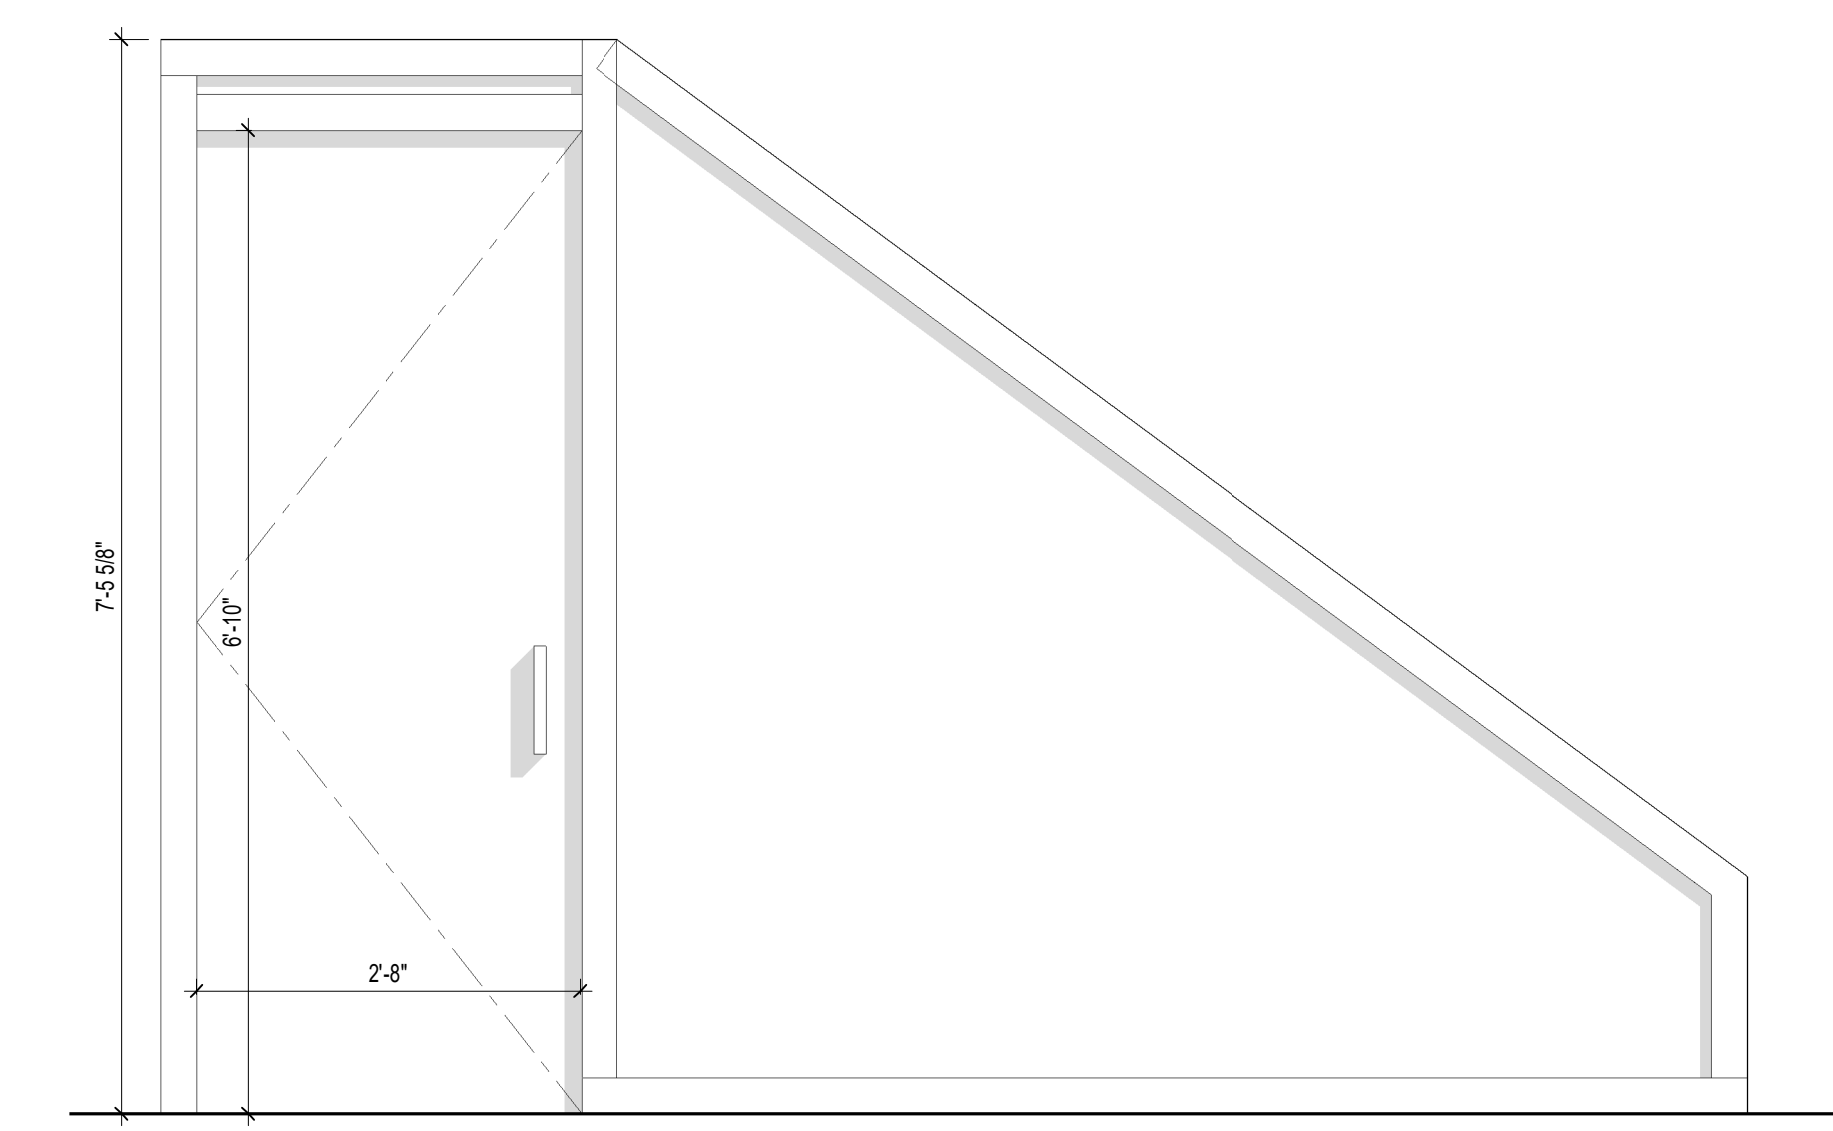


4 WEST PROPOSED
3/4" = 1'-0"

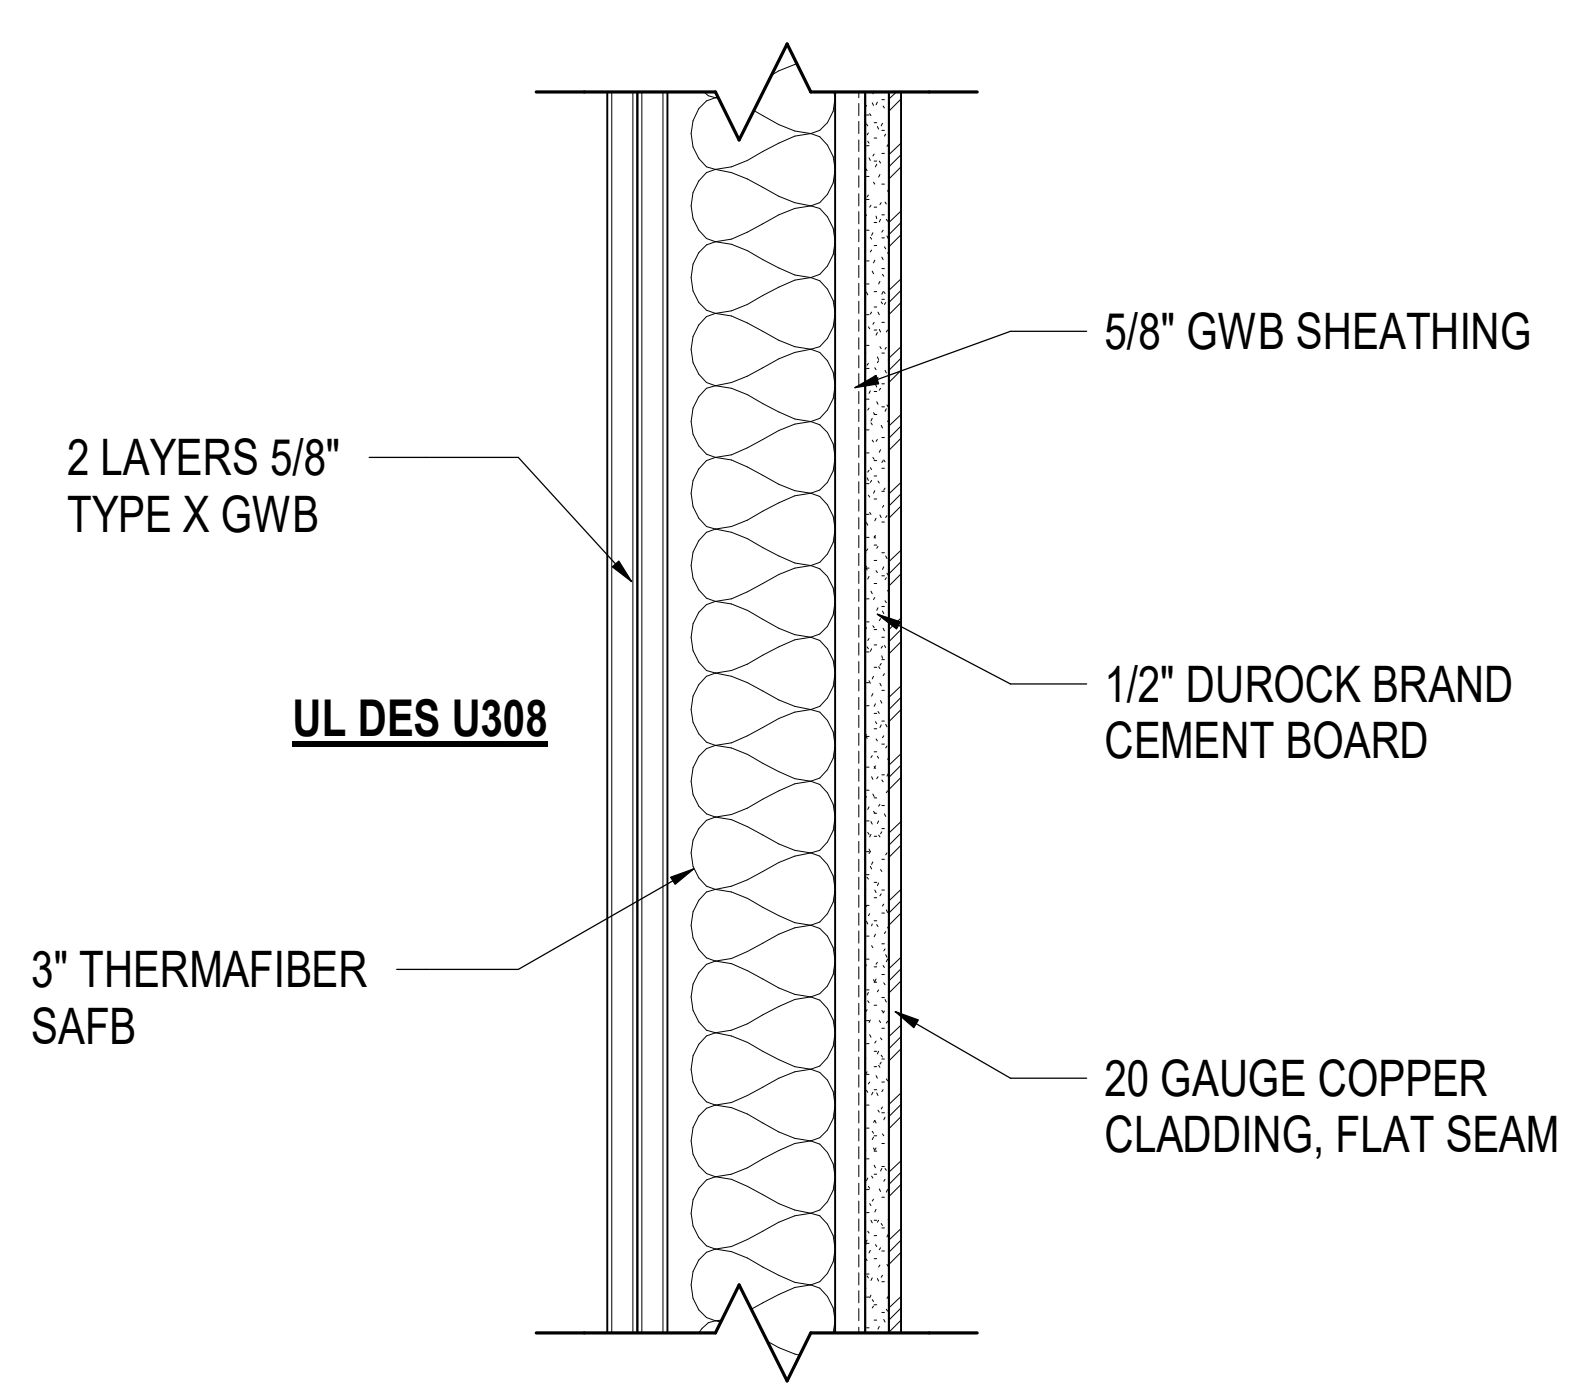


7 FIRE-RATED WALL DETAIL
3" = 1'-0"

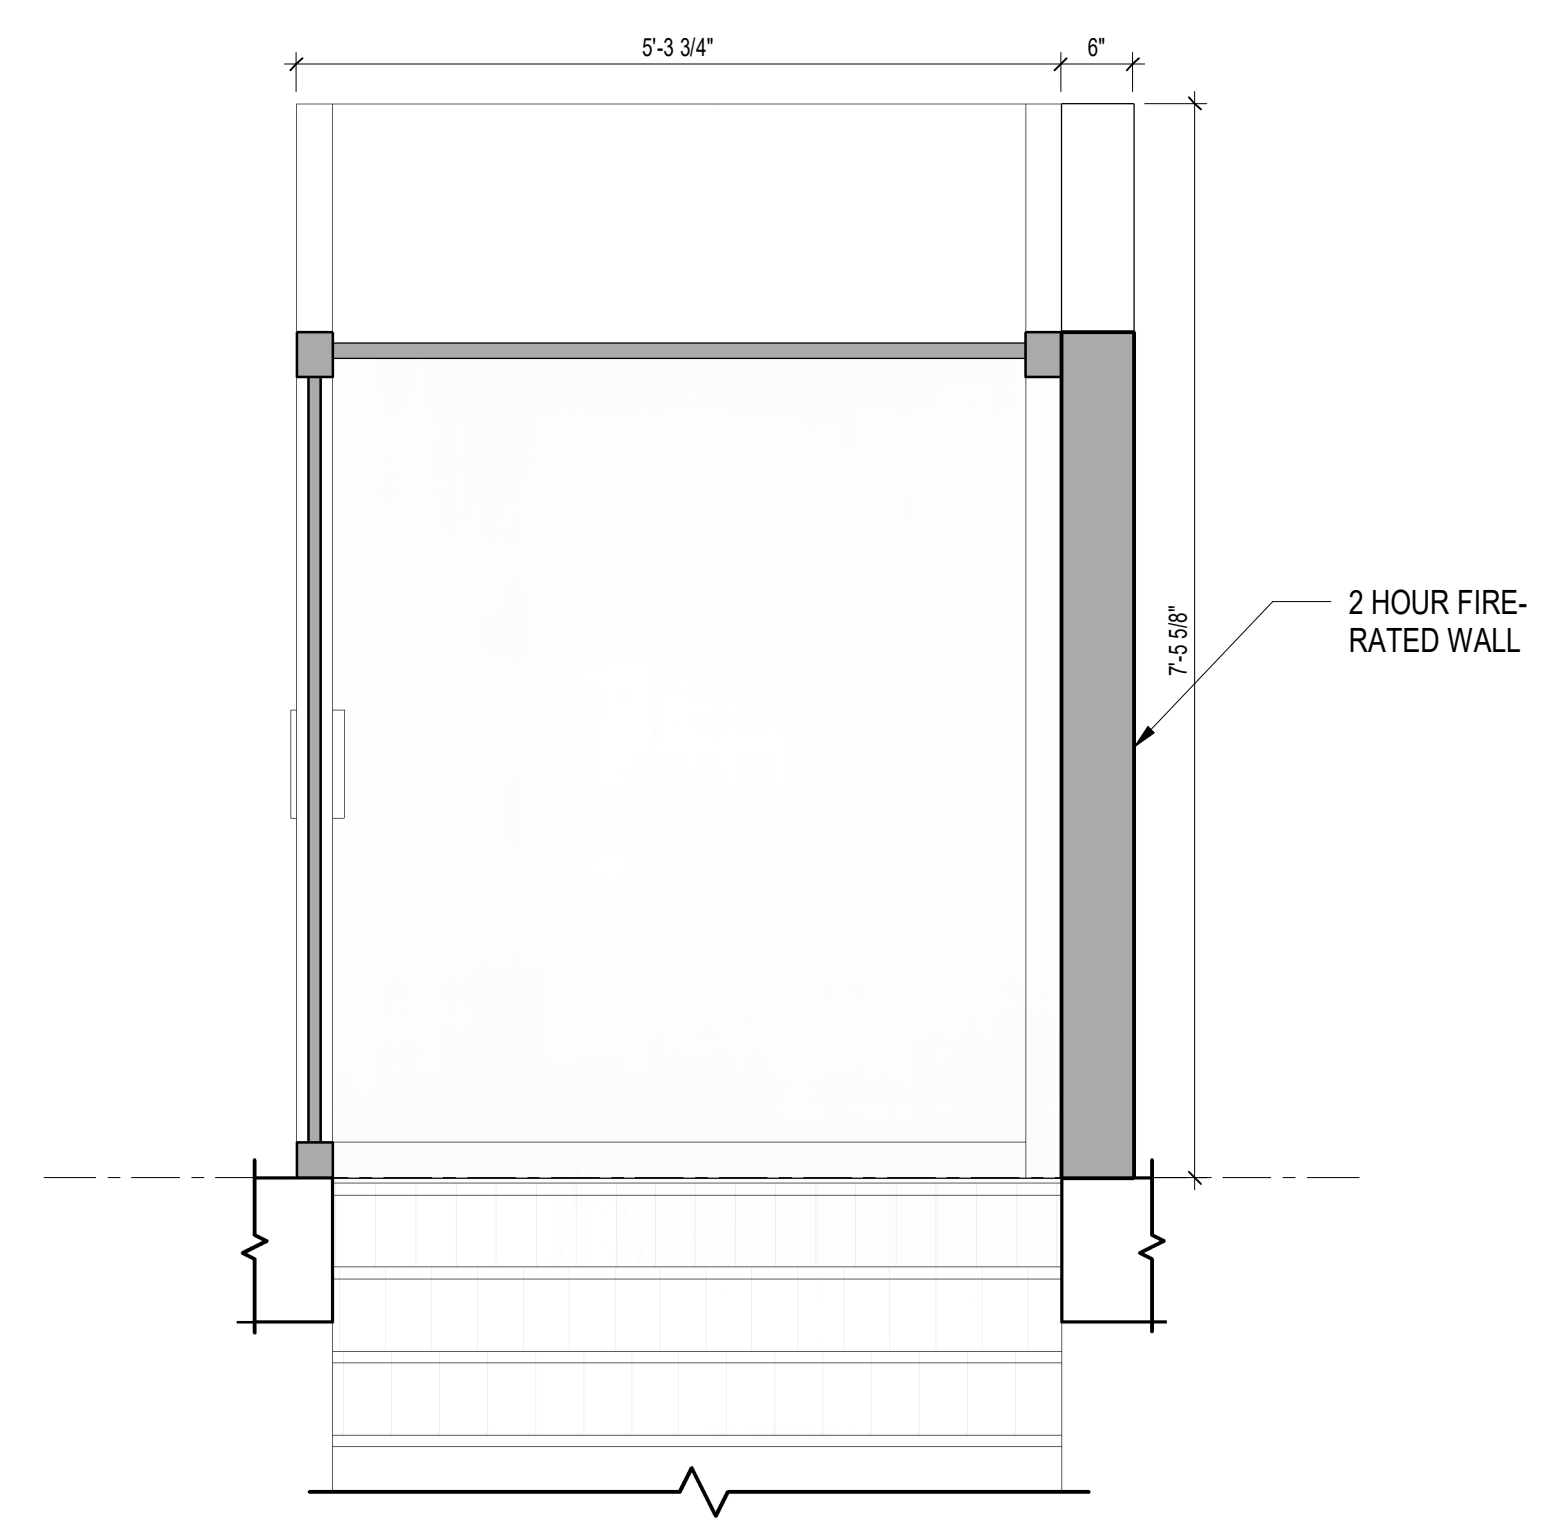

6 VESTIBULE SECTION 2
3/4" = 1'-0"

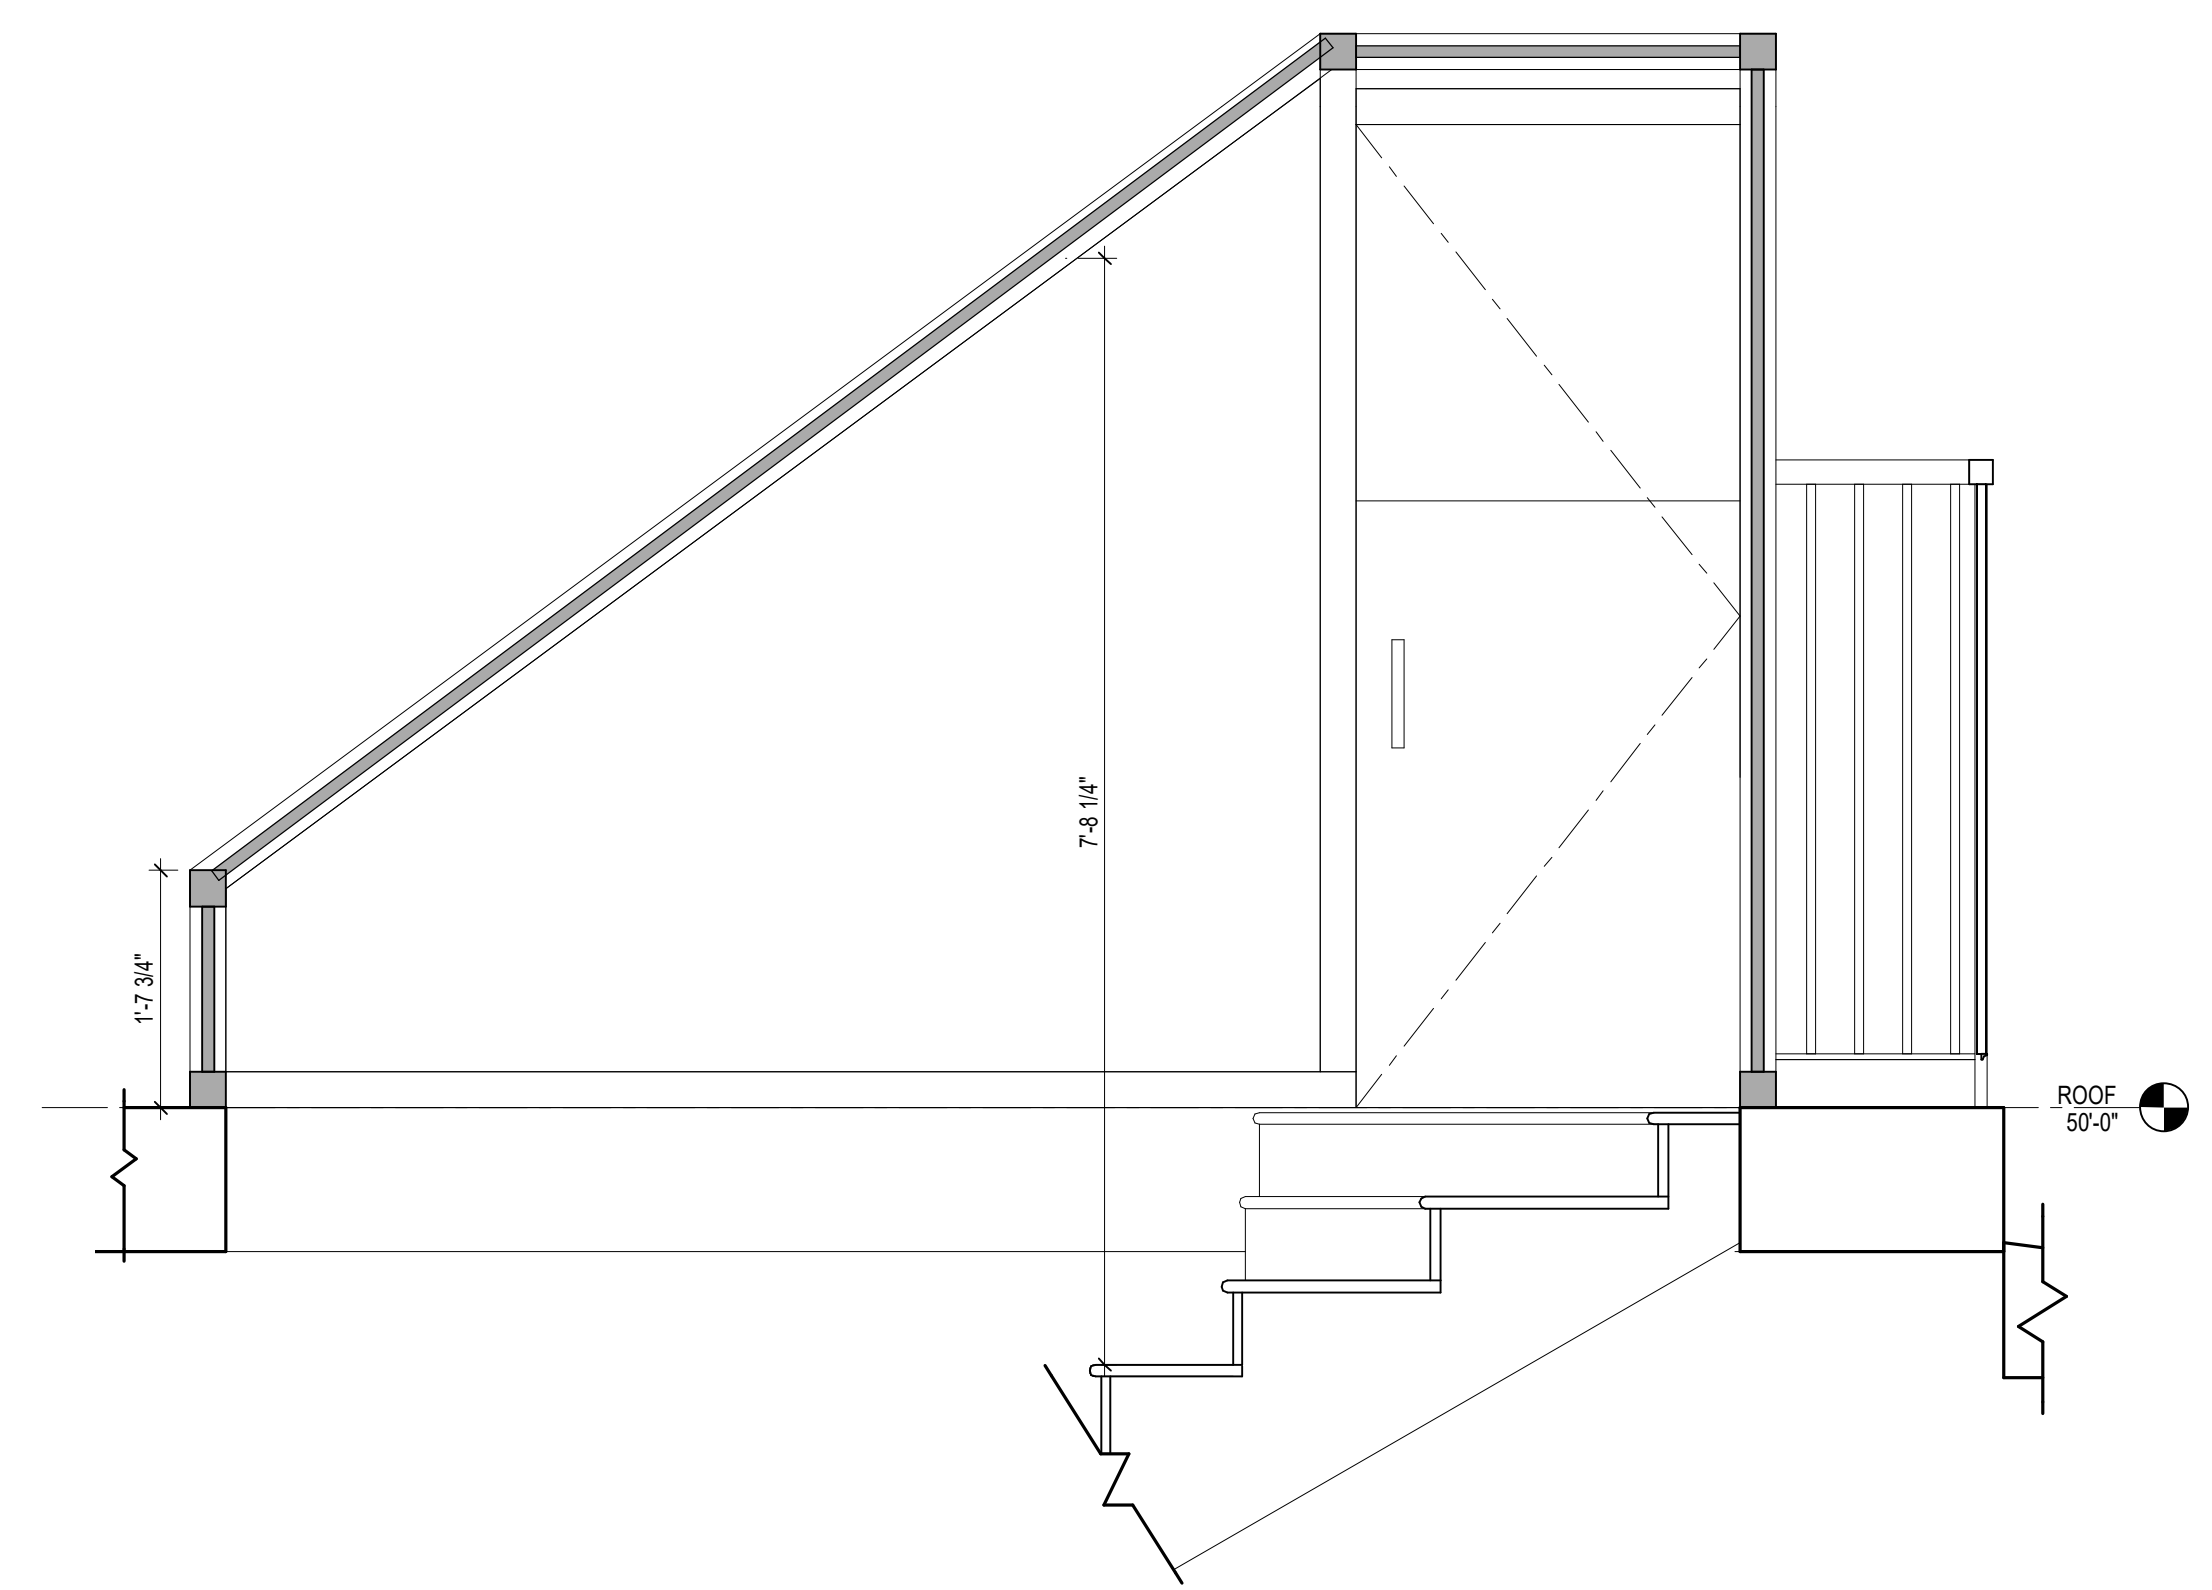

5 VESTIBULE SECTION 1
3/4" = 1'-0"

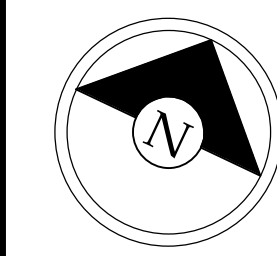

Timothy Burke
 ARCHITECTURE
 142 BERKELEY STREET, BOSTON, MASSACHUSETTS 02116
 P: 617.268.1332 | W: timothyburke.net | F: 617.268.1116

REV.	DATE	DESCRIPTION	QT

ARCHITECTURAL
 RENDERINGS

341 Marlborough St
 Boston, MA 02115

A9.1



4 ROOF AXON
 12" = 1'-0"



1 PERSPECTIVE
 12" = 1'-0"



5 AXON 3
 12" = 1'-0"



3 AXON 2
 12" = 1'-0"



2 AXON 1
 12" = 1'-0"