



PROPOSED ROOF DECK 43 UNION PARK BOSTON, MA.


NOTE:
THIS PROJECT WENT THROUGH A SUCCESSFUL NEIGHBORHOOD REVIEW PROCESS AND HAS RECEIVED A YES VOTE AT THE ZONING BOARD OF APPEAL HEARING ON MAY, 4TH 12:30PM.
S.E.L.D.C. APPROVAL WILL BE PENDING ON SEPTEMBER 7TH, 2021 (SECOND HEARING).

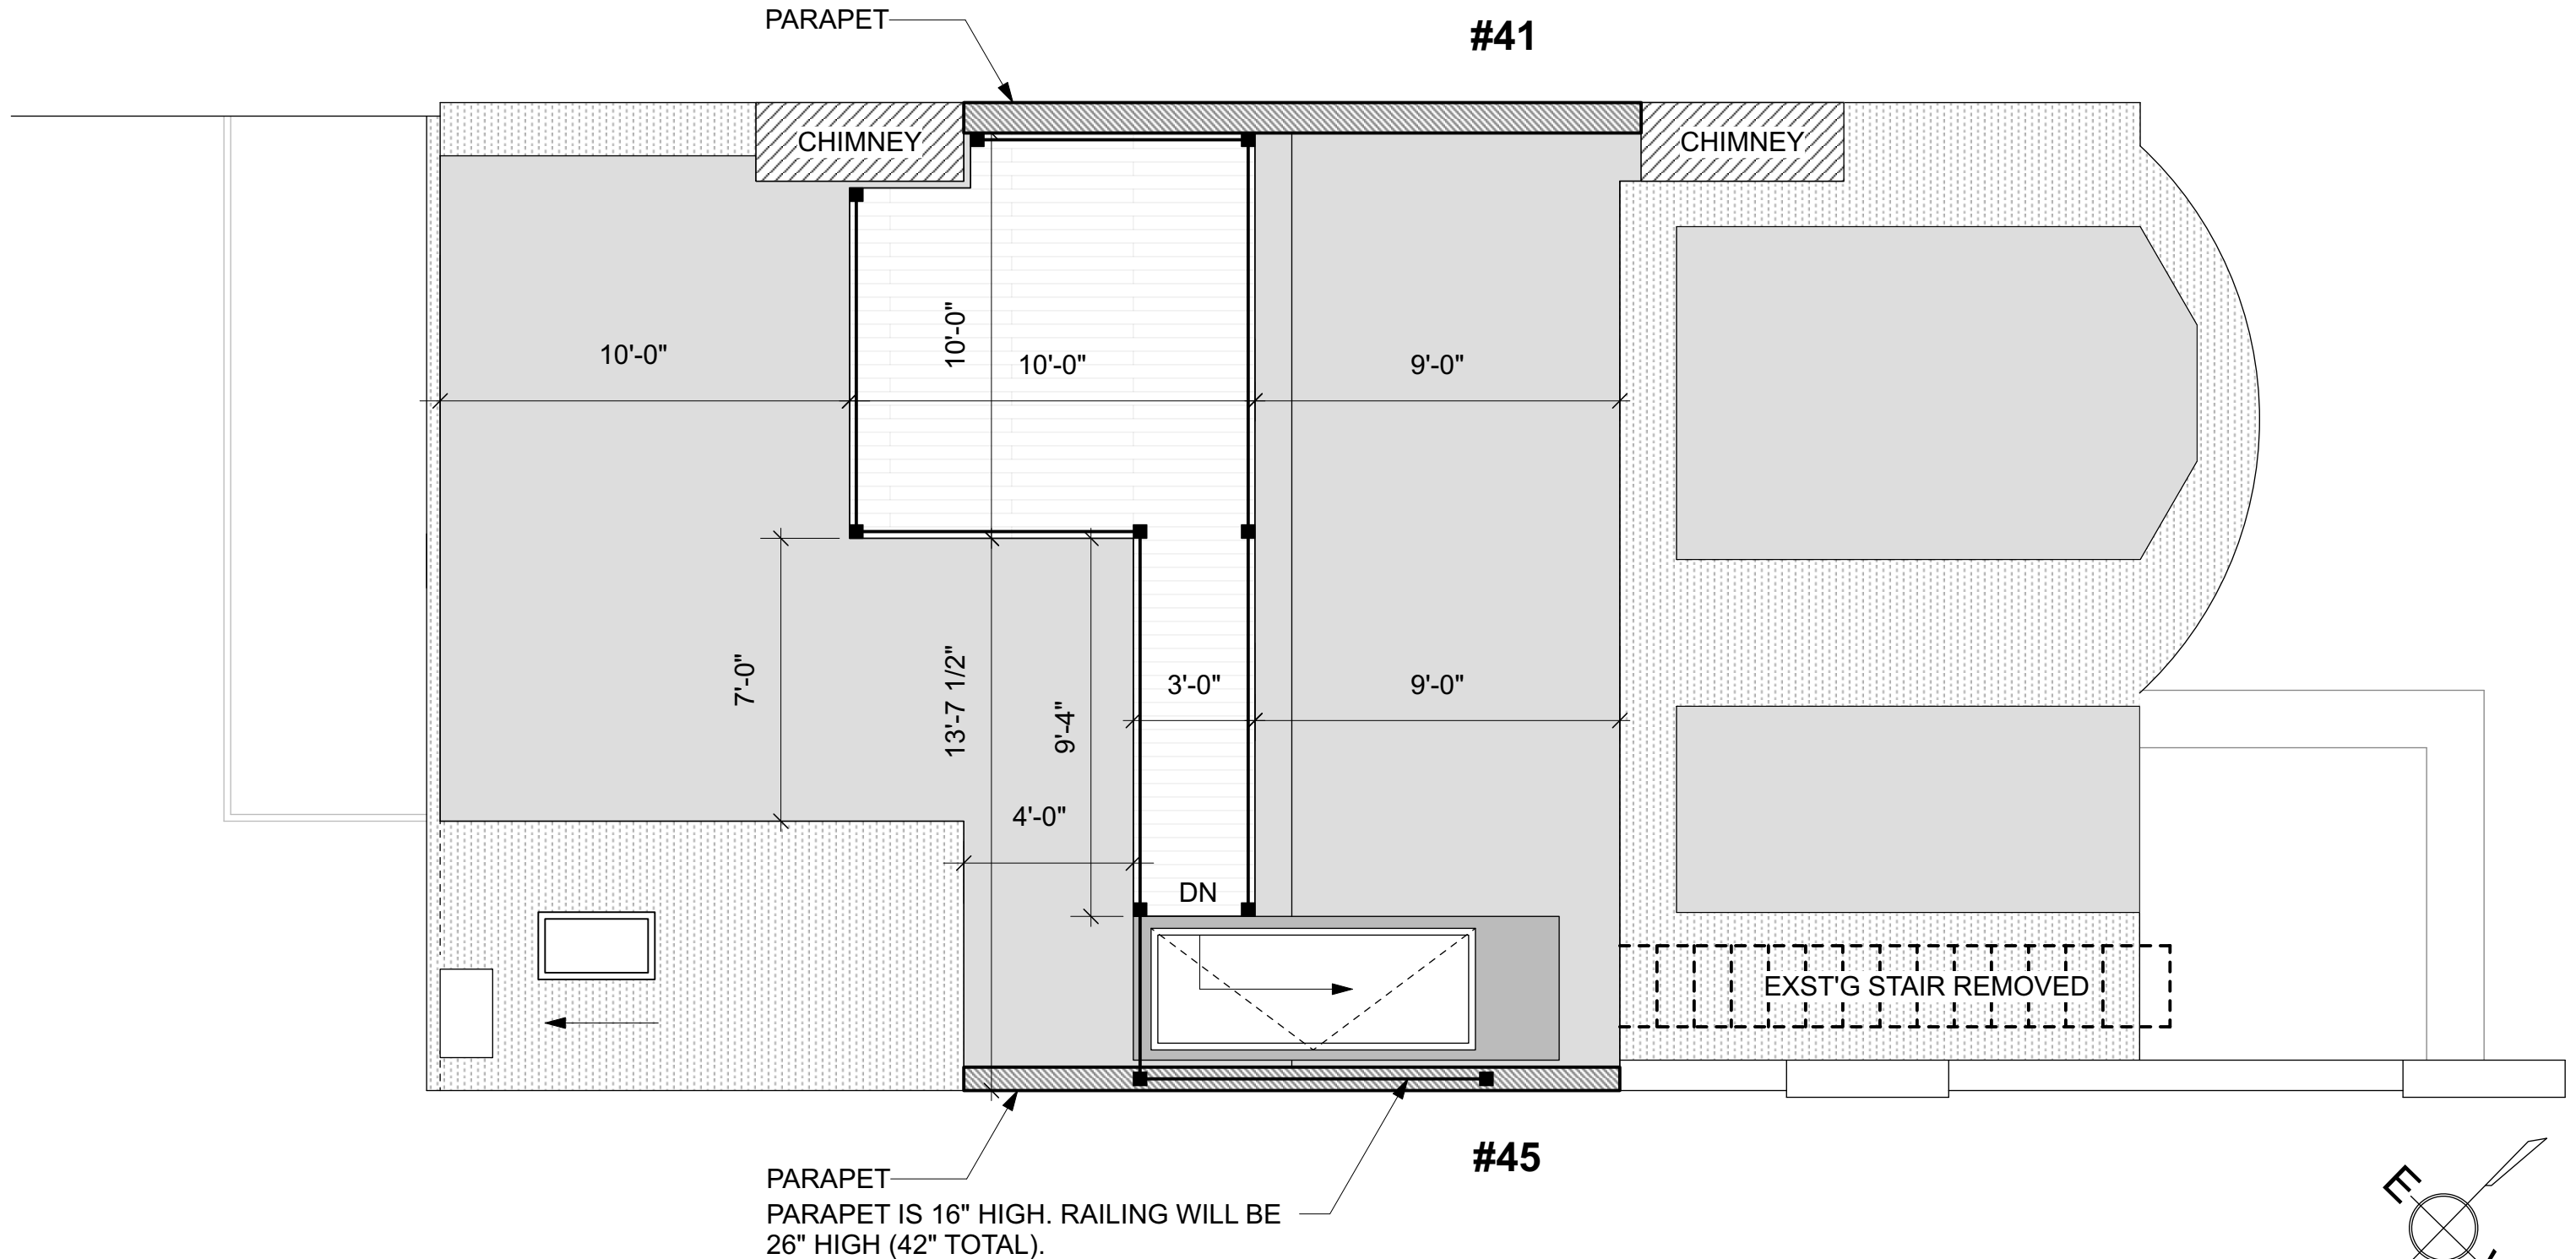


ROOF PLAN

1/4" = 1'-0"

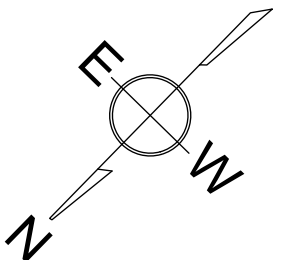


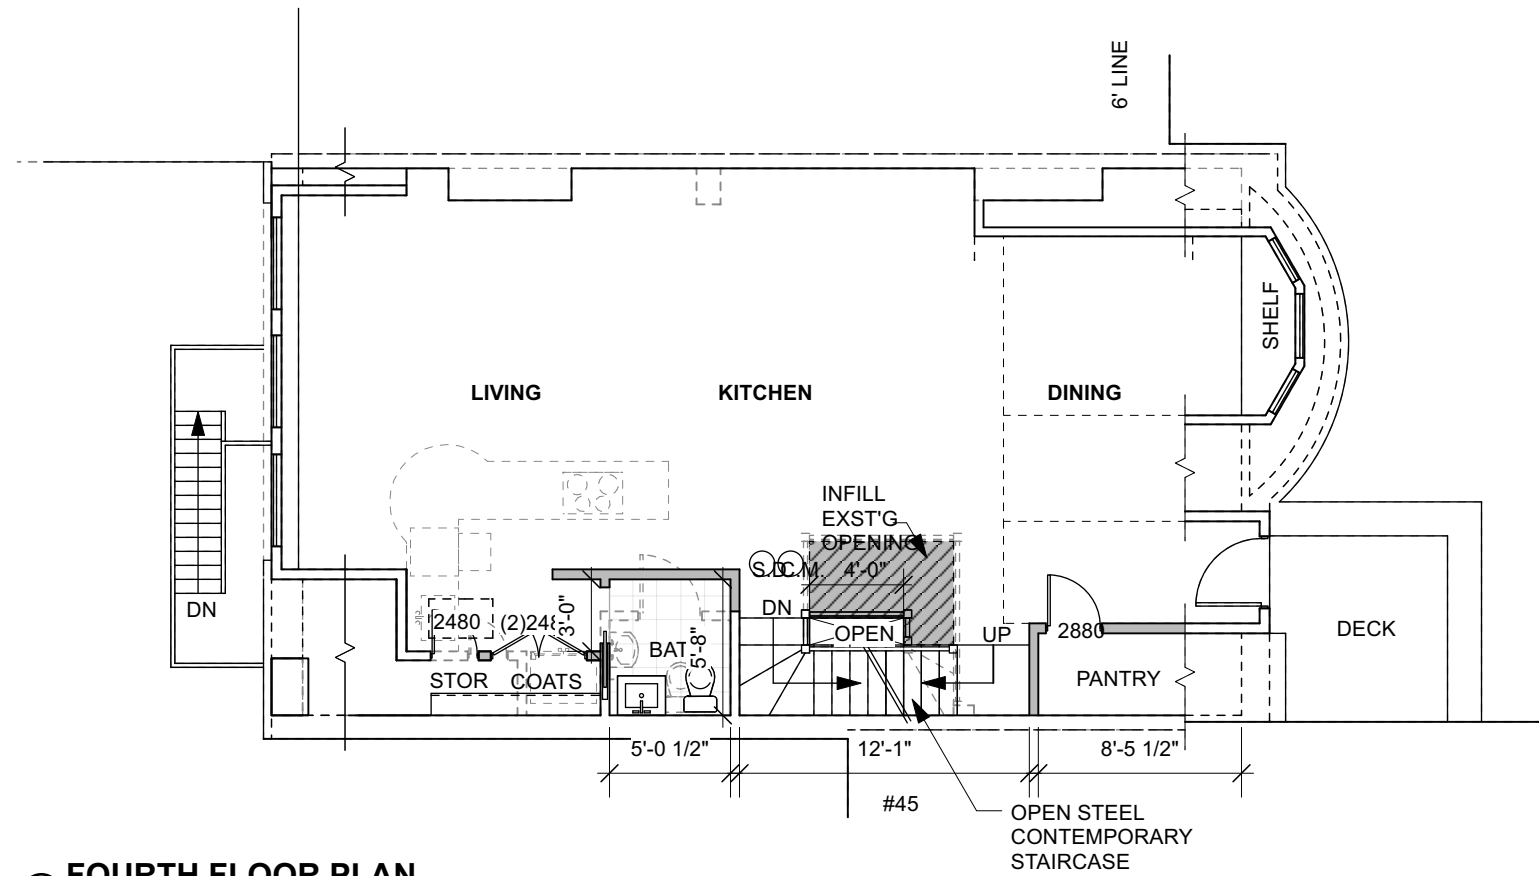


FOURTH FLOOR PLAN
 3/16" = 1'-0"

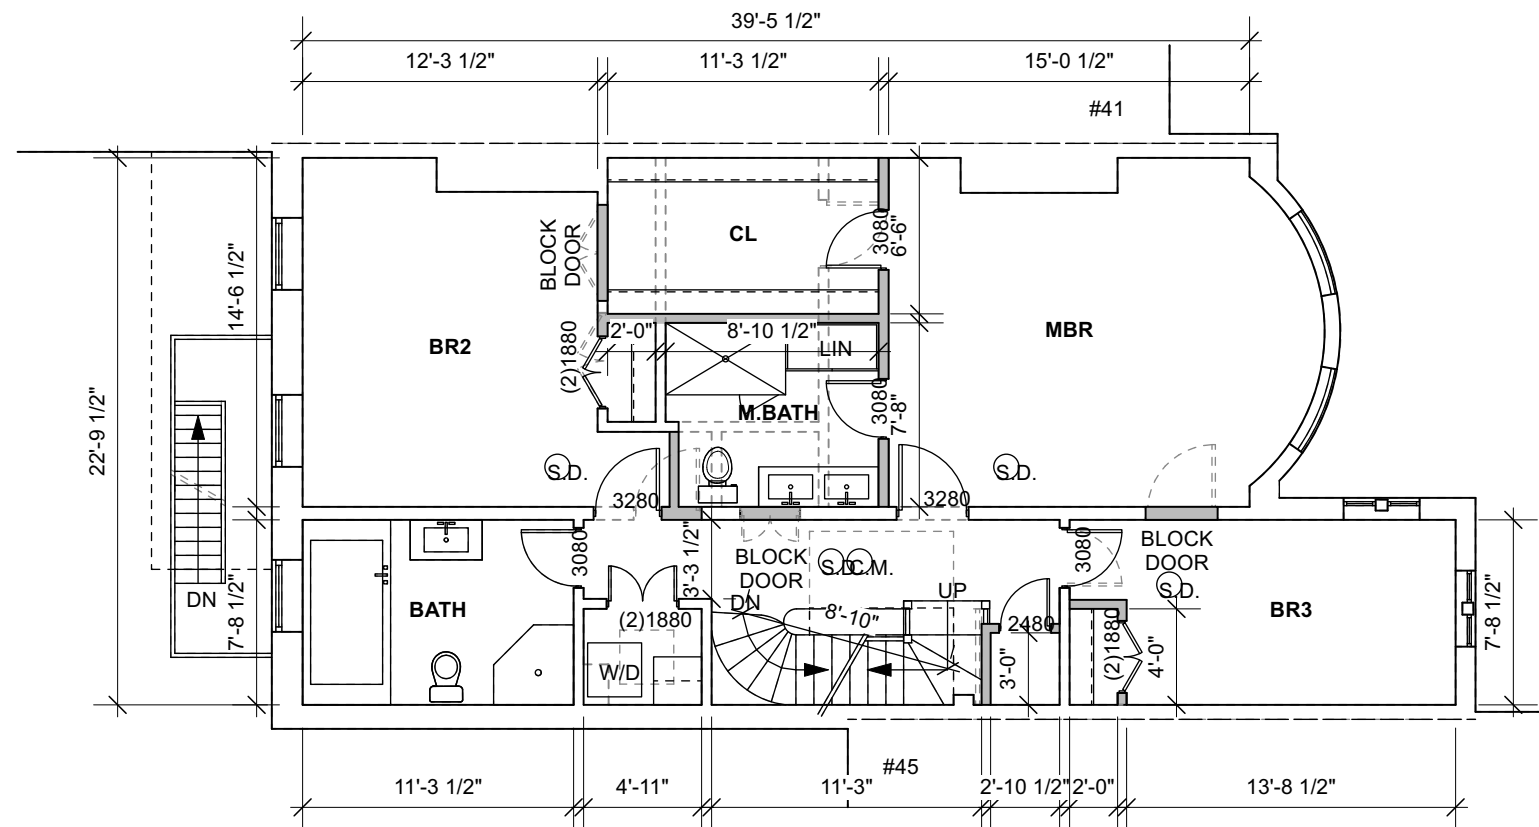

THIRD FLOOR PLAN
 1/8" = 1'-0"

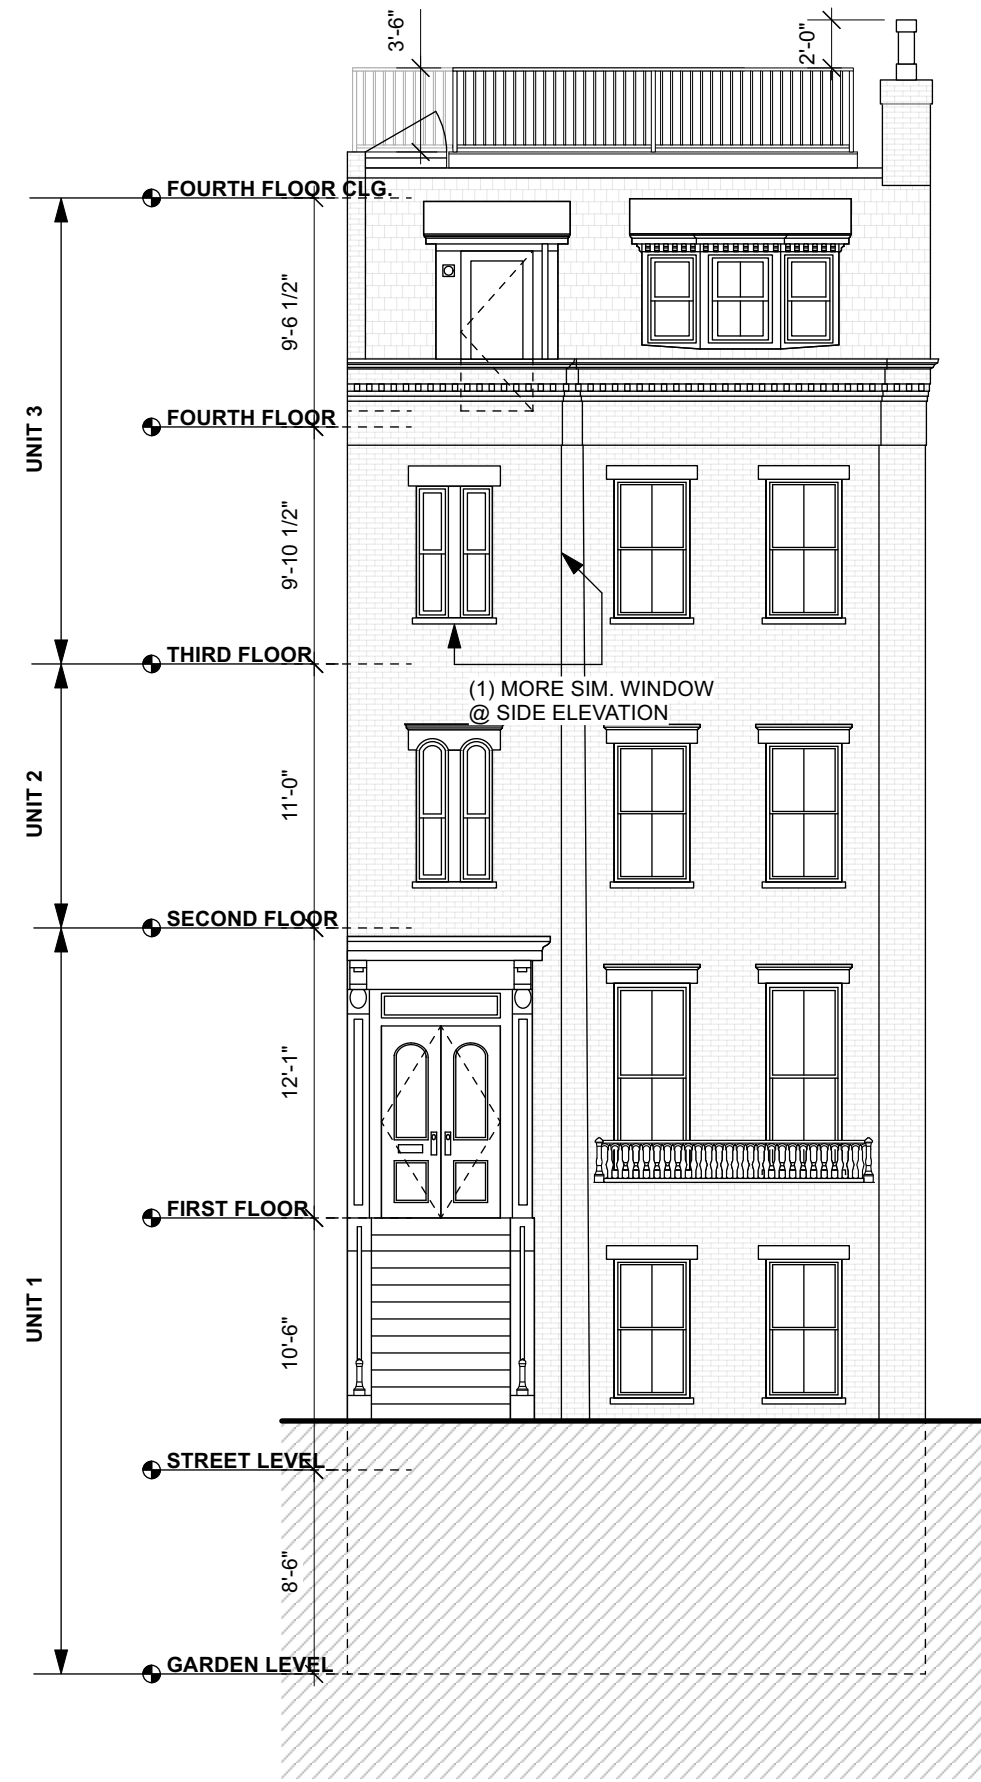


FRONT ELEVATION
 1/8" = 1'-0"

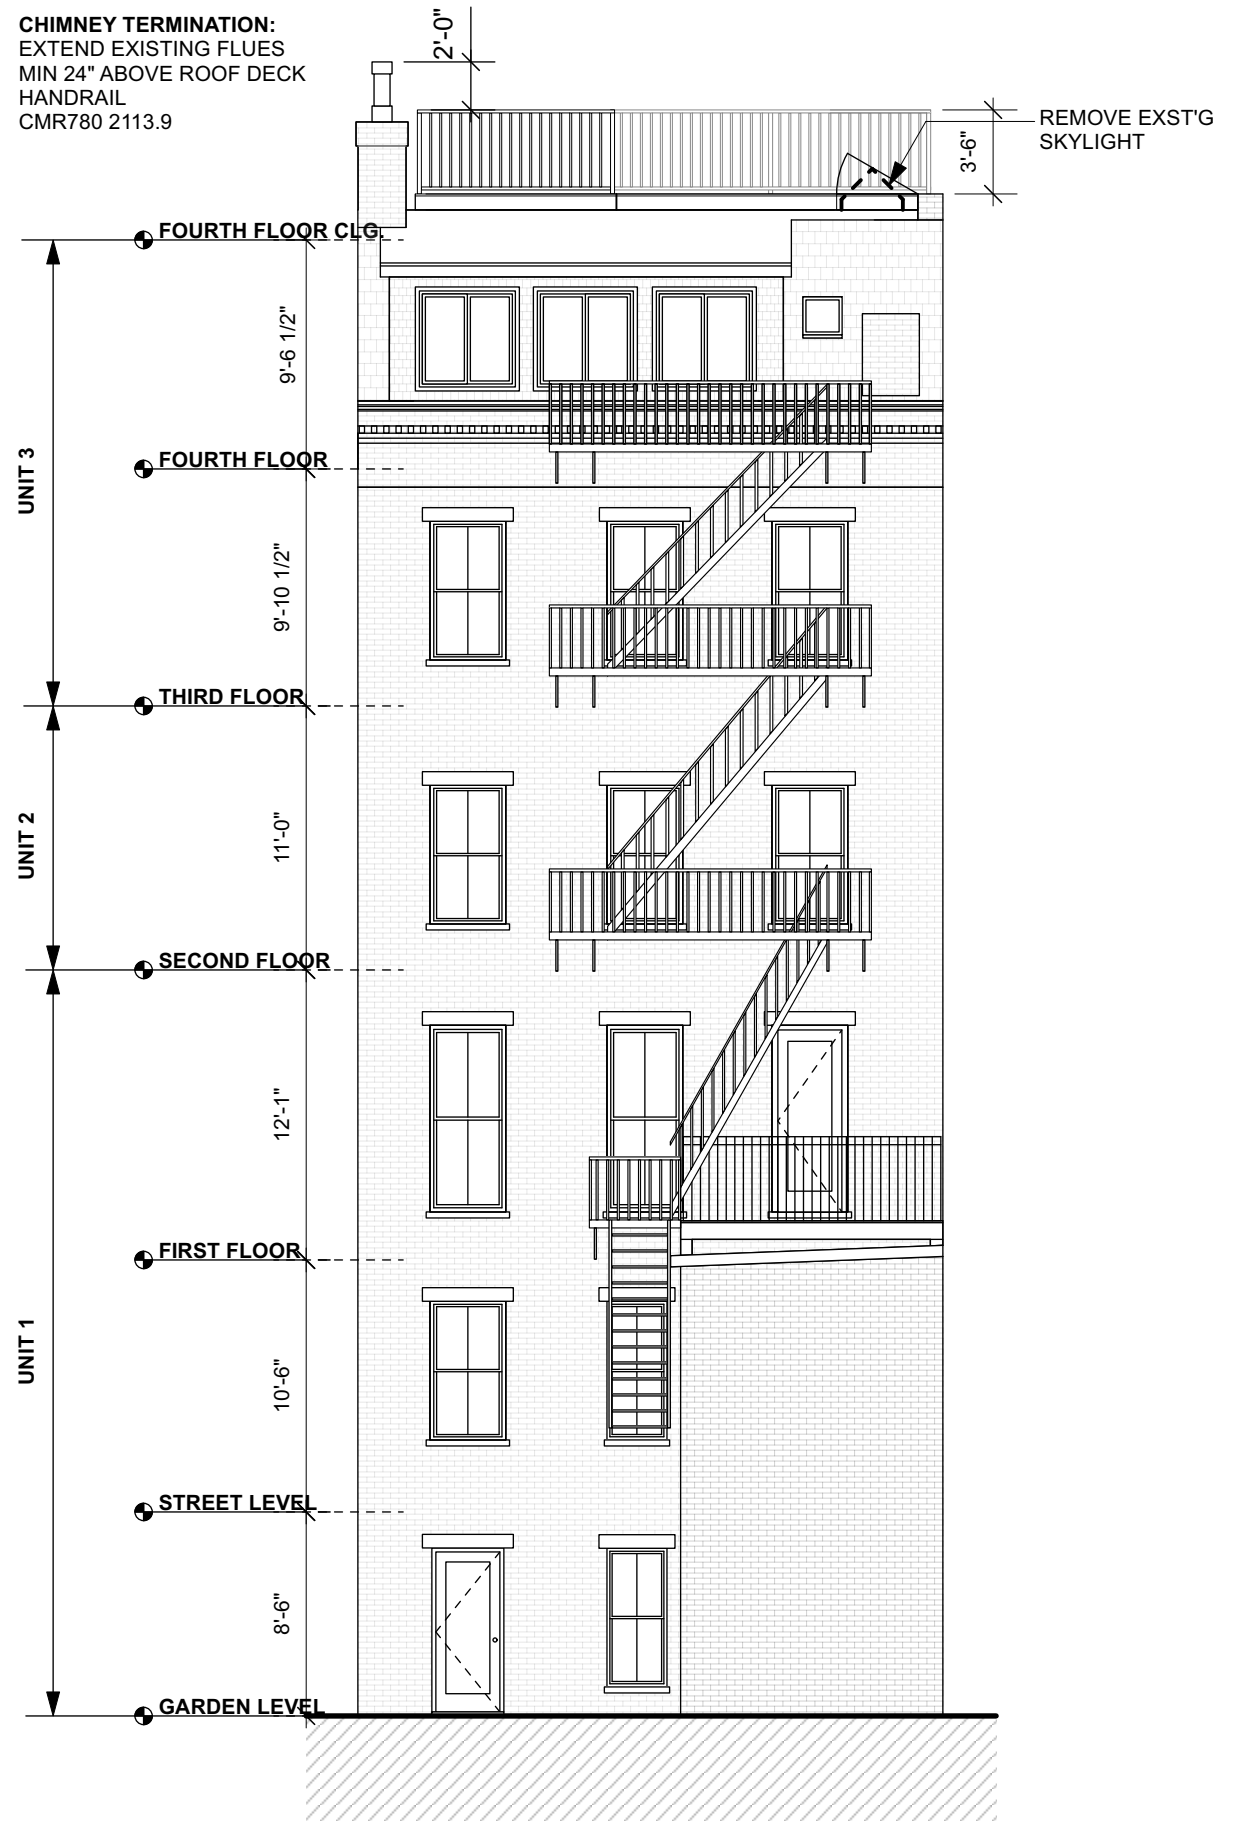

CHIMNEY TERMINATION:
 EXTEND EXISTING FLUES
 MIN 24" ABOVE ROOF DECK
 HANDRAIL
 CMR780 2113.9

REAR ELEVATION
 1/8" = 1'-0"

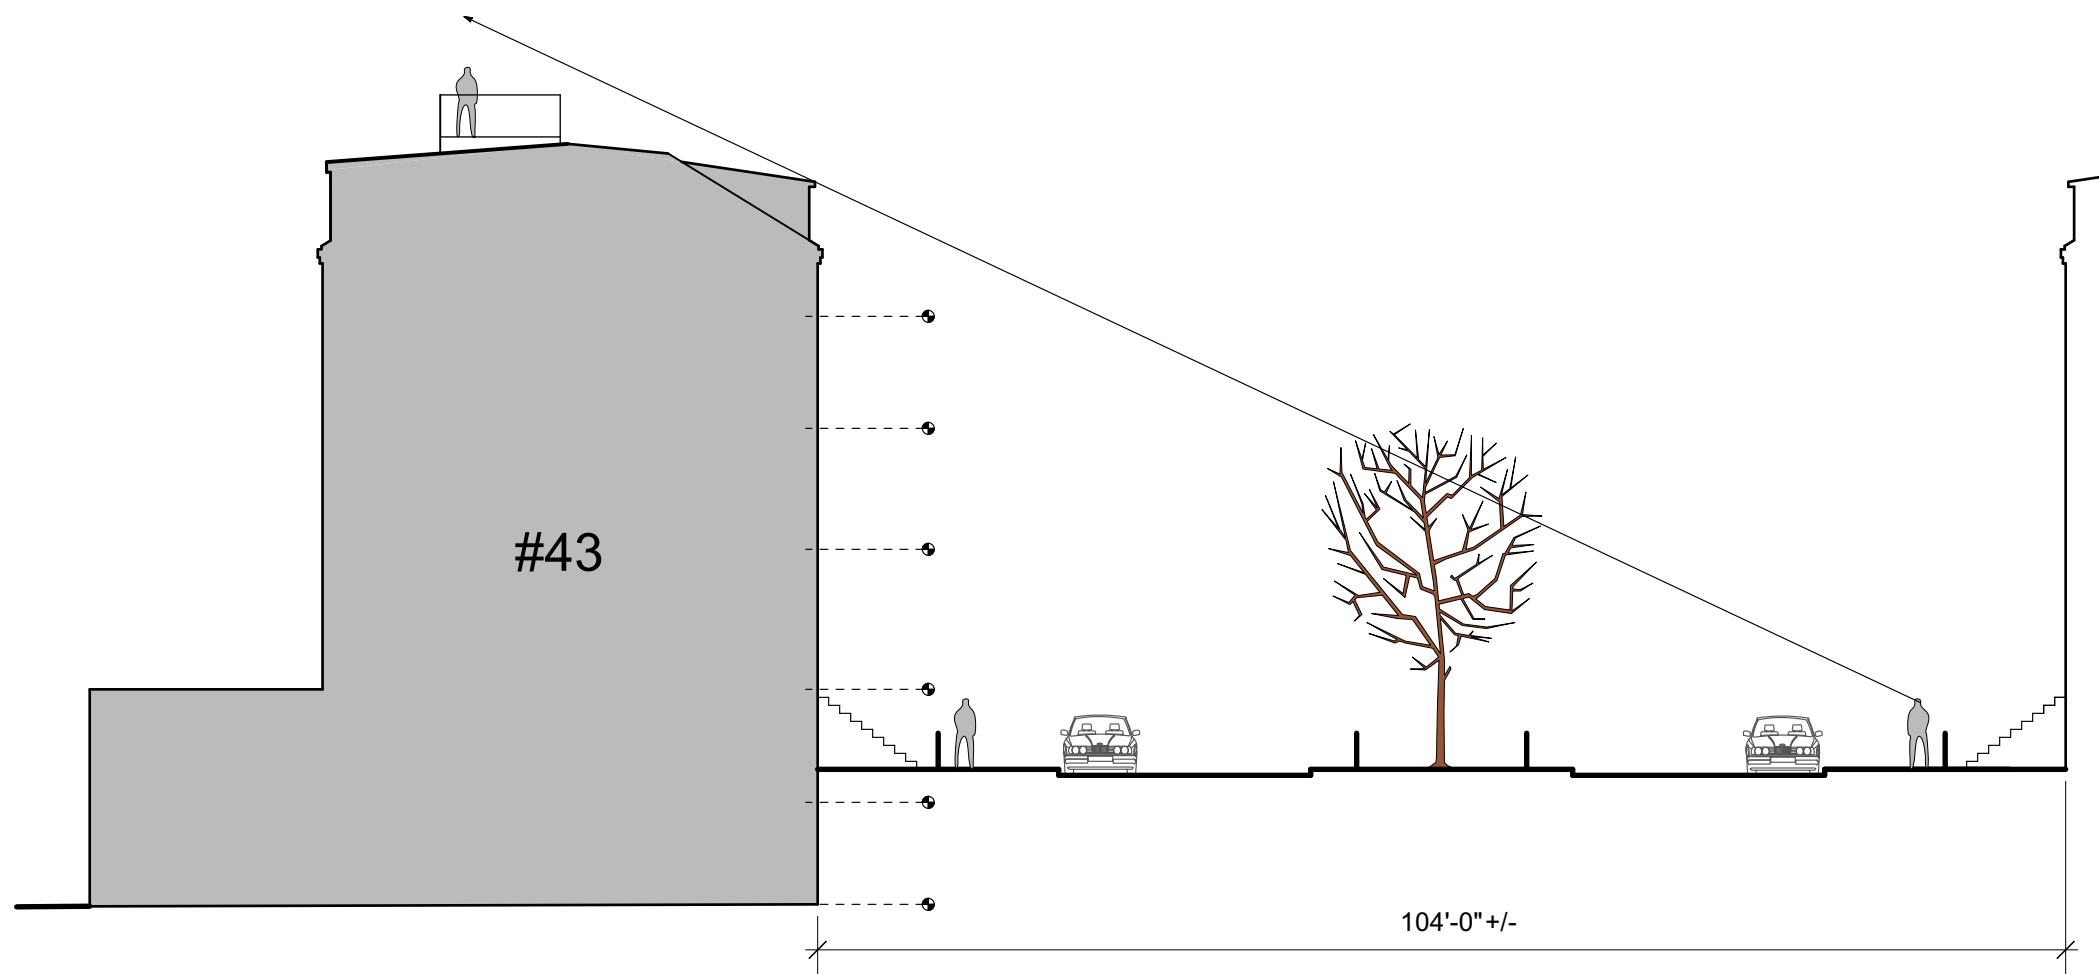

STREET SIGHT LINE SECTION
 1/16" = 1'-0"



ROOF DECK / S.E.L.D.C. 2ND SUBMISSION 8-9-21 for 9-7-21 HEARING