



COLOR: BROWNSTONE
ROUGH FACE FINISH


STONE TYPE -C-
46" LENGTH STONES, CUT AT SITE

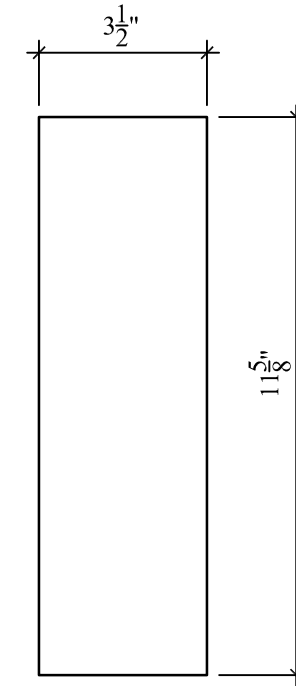

STONE TYPE -C-
46" LENGTH STONES, CUT AT SITE

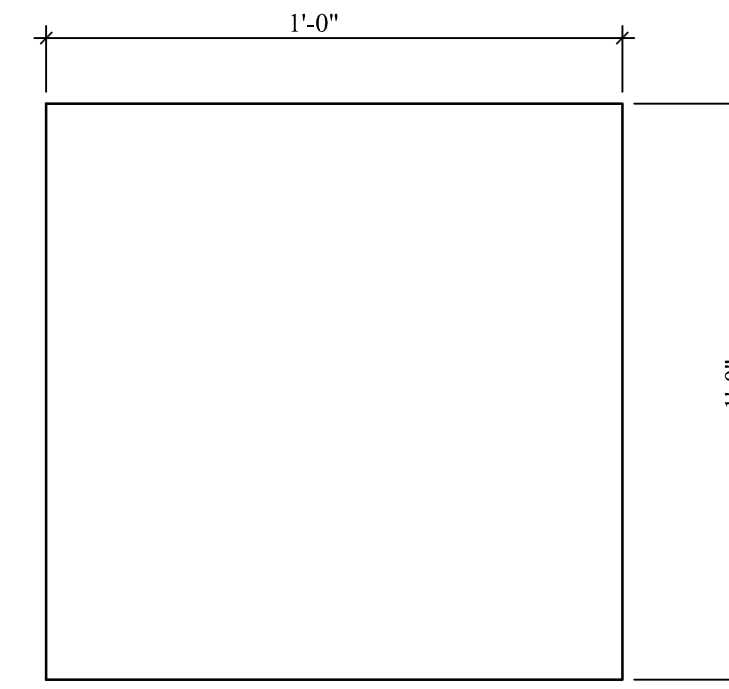


STONE TYPE -E- ELEVATION
AT WINDOW

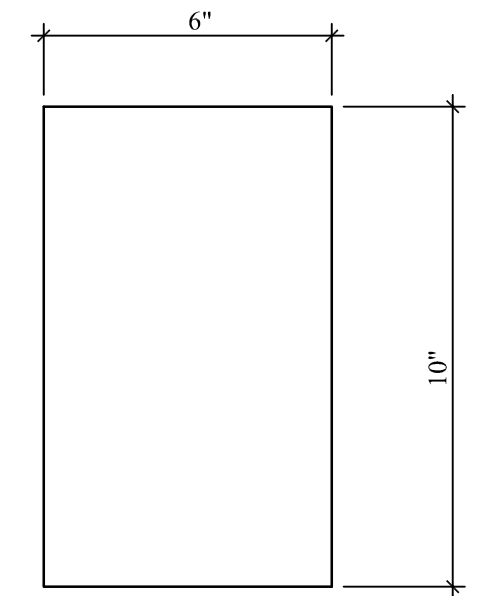


STONE TYPE -F- ELEVATION
AT WINDOW


COLOR: BROWNSTONE
ROUGH FACE FINISH

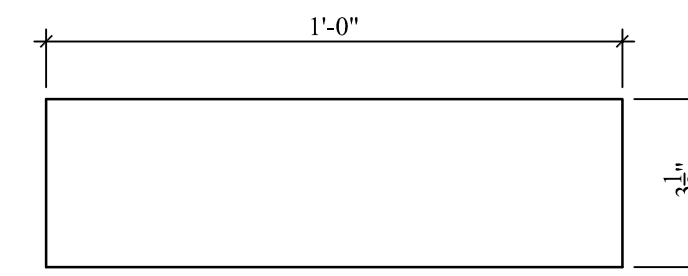

STONE TYPE -E- PLAN
AT WINDOW

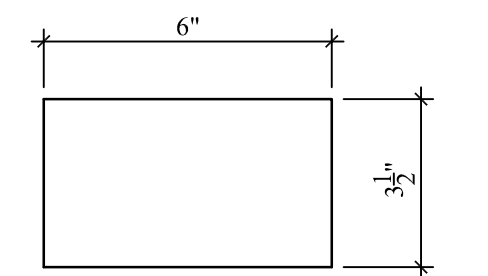


STONE TYPE -E- PLAN
AT WINDOW

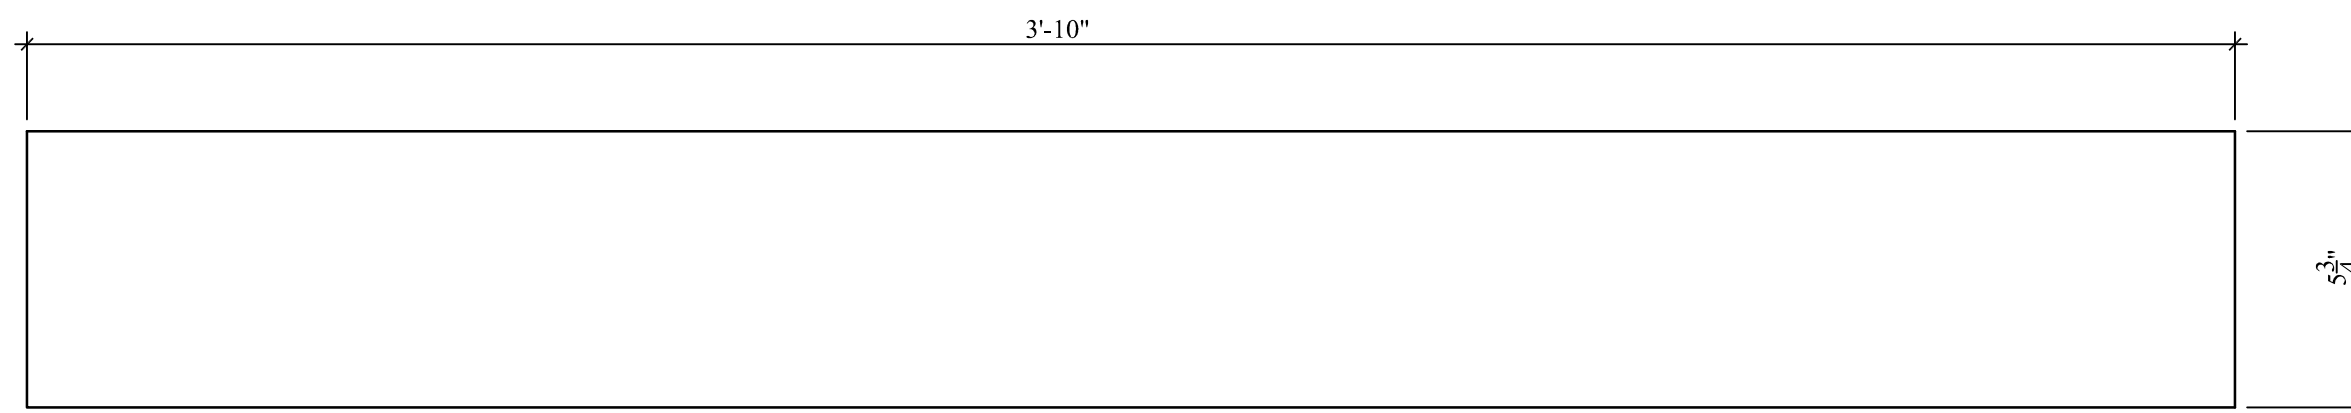

COLOR: BROWNSTONE
ROUGH FACE FINISH

STONE TYPE -D-
46" LENGTH STONES, CUT AT SITE

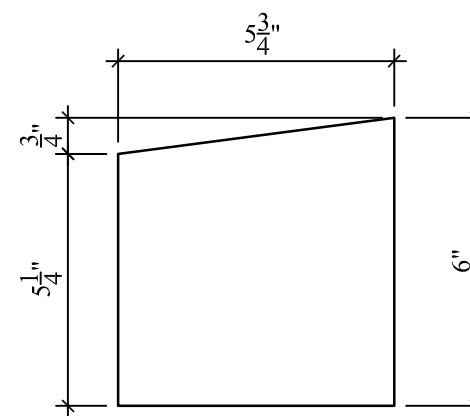

STONE TYPE -D-
46" LENGTH STONES, CUT AT SITE

IMPORTANT NOTICE
THIS SHOP DRAWING REPRESENTS OUR INTERPRETATION OF THE ARCHITECT'S PLANS & SPECIFICATIONS, AND OUR CONTRACT REQUIREMENTS FOR THE PROJECT. PRIOR TO FABRICATION OF ANY STONE FOR THIS PROJECT, ALL METHODS OF CONSTRUCTION AND EXISTING CONDITIONS MUST BE CHECKED AND CORRECTED OR APPROVED BY OUR CUSTOMER. NO PRECAST WILL BE SCHEDULED FOR FABRICATION UNTIL WE HAVE BEEN NOTIFIED IN WRITING BY OUR CUSTOMER THAT OUR SHOP DRAWINGS HAVE BEEN APPROVED FOR FABRICATION. APPROVAL DELAY RESULTS IN FABRICATION & DELIVERY DELAY. ANY STONE FABRICATED IN ACCORDANCE WITH APPROVED SHOP DRAWINGS THAT DOES NOT FIT JOB CONDITIONS WILL BE REMADE AND SHIPPED TO THE JOB ONLY AT OUR CUSTOMER'S EXPENSE, AND ONLY AFTER RECEIPT OF SIGNED CHANGE ORDER TO COVER ADDITIONAL EXPENSES. WE ASSUME NO RESPONSIBILITY FOR CUTTING OF OUR STONE TO ACCOMMODATE OTHER TRADES UNLESS ADEQUATE INFORMATION IS PROVIDED ON OUR SHOP DRAWINGS. WE ASSUME NO RESPONSIBILITY AS TO MEASUREMENTS OR DETAILS AFFECTING ANY WORK BUT OUR OWN.

1. DIMENSIONS ON ALL SHEETS ARE ACTUAL, NOT NOMINAL.
2. DO NOT SCALE SHOP DRAWINGS.
3. SEE PROJECT DRAWINGS FOR ADDITIONAL ITEMS EMBEDDED IN PRECAST CONCRETE.
4. ALL JOINTS TO BE 3/8" U.O.N. ON SHOP DRAWINGS.
5. REFERRED IS NOT RESPONSIBLE FOR PIECES THAT NEED TO BE FIELD CUT.
6. PLEASE VERIFY IF JOINTS AT LOCATIONS SHOWN ARE ACCEPTABLE. PREFERRED WILL COORDINATE.
7. PREFERRED IS NOT RESPONSIBLE FOR LOOSE HARDWARE / ACCESSORIES UNLESS OTHERWISE NOTED.
8. REFERRED IS NOT RESPONSIBLE FOR FIELD VERIFICATIONS. PREFERRED WILL COORDINATE.
9. FOAM INSERTS WILL BE LEFT IN THE DRIP & ANCHOR SLOTS TO AVOID BREAKAGE. FOAM MUST BE REMOVED AT THE JOB SITE BY INSTALLING ACTIVITY.

ALL PRECAST IS MANUFACTURED IN ACCORDANCE WITH ASTM 1364 SPECIFICATIONS.

REV.	DATE:	DESCRIPTION	REV'D. BY:
PREFERRED PRECAST, INC. PHONE: 401-475-5560 99 BLEACHERY COURT WARWICK, RI 02886 FAX: 401-475-5561 WEB: www.preferredprecast@gmail.com			
SUBM. RECORD		JOB NAME: 20 CUMBERLAND ST.	
DATE	DESCRIPTION	LOCATION:	BOSTON
6/28/21	1st SUBM.	CONTRACTOR:	SEAN CAHILL
	2nd SUBM.	ARCHITECT:	
	3rd SUBM.	SCALE: AS NOTED	DRAWN BY: MN
	4th SUBM.	DATE: 6/28/21	CHK'D BY:
GENERAL CONTRACTOR TO CHECK ALL THE DIMENSIONS ON OUR DRAWINGS AND IN THE FIELD. WE ASSUME NO RESPONSIBILITY FOR GENERAL BUILDING DIMENSIONS.			SHEET SIZE: C
PPI-21264			2 OF 2