


## **GRACE RESIDENCE**

301 Beacon Street PROPOSED EXTERIOR RESTORATION AND IMPROVEMENTS JANUARY 28, 2022 REV FEBRUARY 11, 2022

# STERN McCAFFERTY

WWW.STERNMCCAFFERTY.COM 617-338-1125

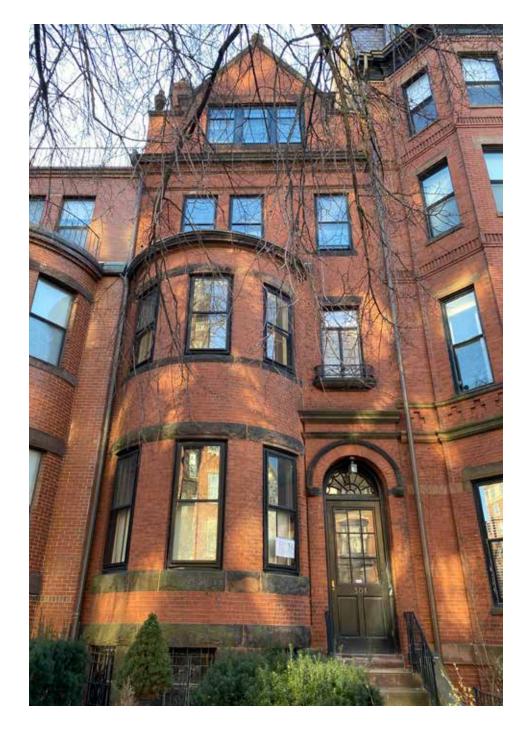






BACK (SOUTHEAST ELEVATION) (PAGE 9)

301 BEACON STREET STERN McCAFFERTY JANUARY 28, 2022


SIDE (NORTHEAST ELEVATION) (PAGE 10)

## OVERALL FACADE PHOTOS SCALE: NA

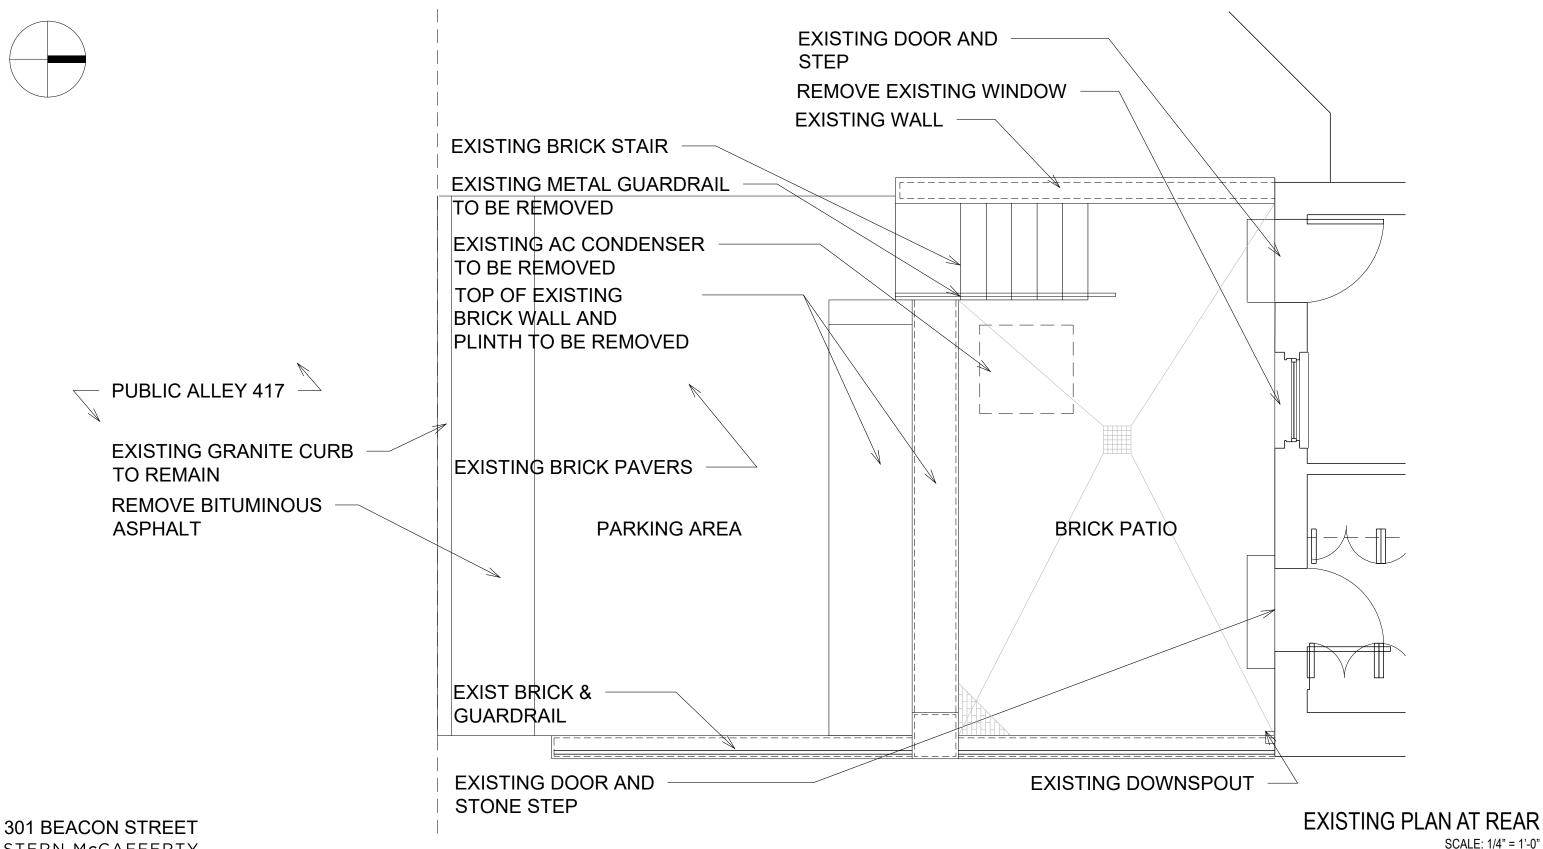

STERN McCAFFERTY JANUARY 28, 2022

SCALE: 1/4" = 1'-0"

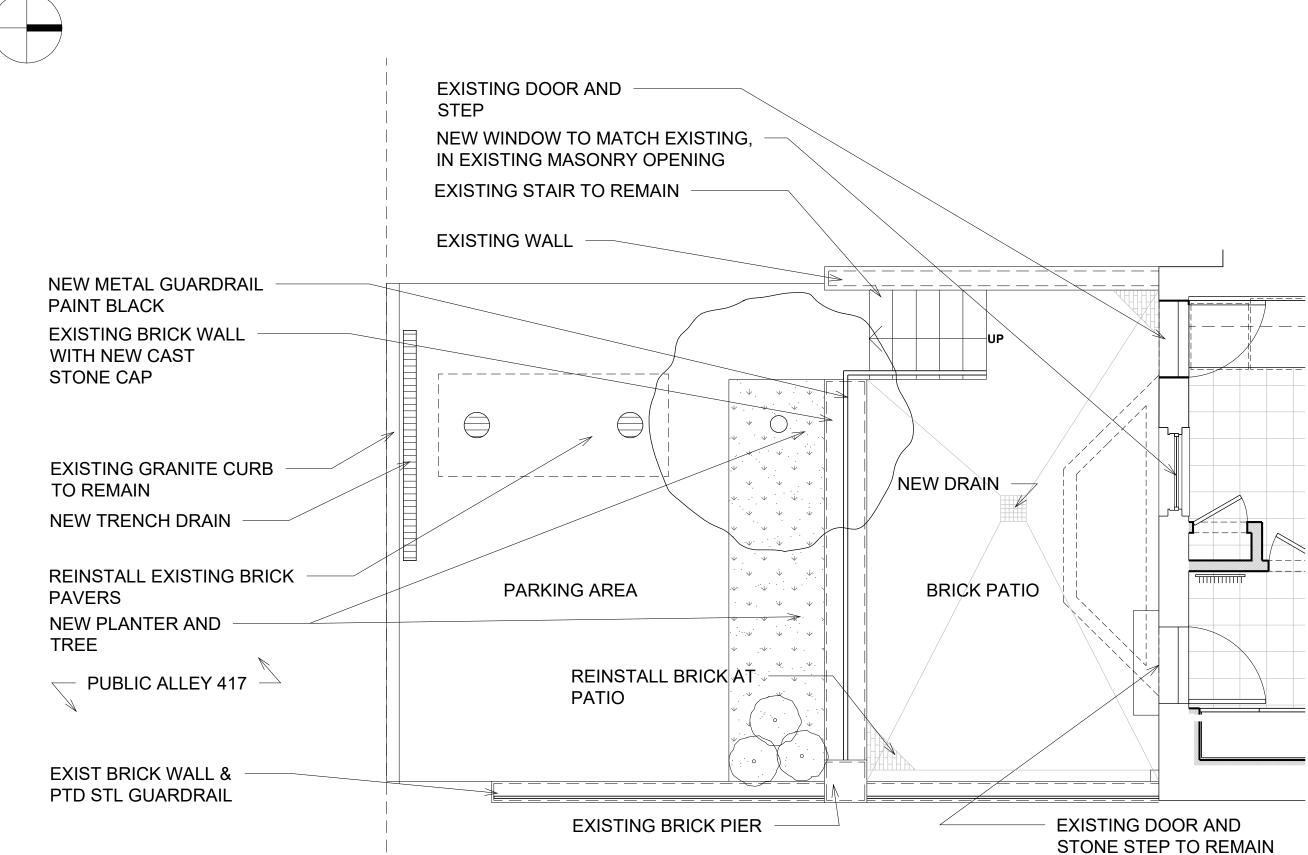

## 4/10

PROPOSED PLAN AT REAR SCALE: 1/4" = 1'-0"

# STONE STEP TO REMAIN




# **EXISTING REAR ELEVATIONS AND SECTION** SCALE: 1/8" = 1'-0"



PROPOSED REAR ELEVATIONS AND SECTION SCALE: 1/8"=1'-0"



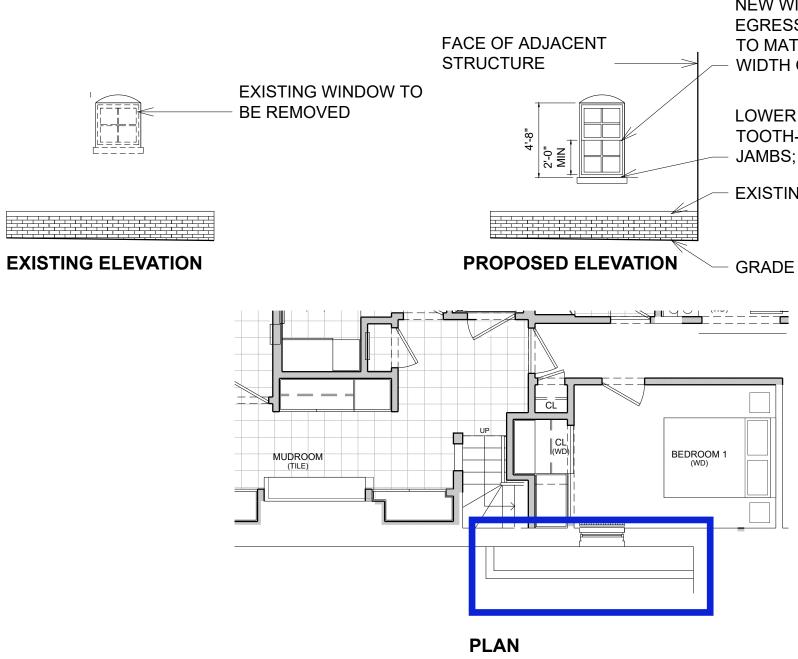

**301 BEACON STREET** STERN McCAFFERTY JANUARY 28, 2022

NEW WINDOW PROVIDING EGRESS CLEARANCE, TO MATCH STYLE AND WIDTH OF EXISTING WINDOW

LOWER SILL OF WINDOW, TOOTH-IN MASONRY AT JAMBS; REUSE STONE SILL

EXISTING BRICK PLANTER

BASEMENT LEVEL BEDROOM EGRESS WINDOW AT EAST ELEVATION

SCALE: 1/4" = 1'-0"

**REFURBISH ROOFING** 



SECOND FLOOR BAY WINDOW



FIRST FLOOR BAY WINDOW

IMPROVED DRAINAGE AT LANDSCAPE AND ADDITION OF LOW MAINTENANCE PLANTING



FOURTH FLOOR WINDOW

FIRST FLOOR BAY WINDOW



GROUND FLOOR BAY WINDOW





GROUND FLOOR BAY WINDOW GROUND FLOOR BAY WINDOW



THIRD FLOOR WINDOW

**REPOINT AS REQUIRED** IN AREAS WHERE MISSING OR CRACKED

1" OF VISIBLE FLASHING, CONSISTENT WITH THE NEIGHBORHOOD


FIRST FLOOR BAY WINDOW



301 BEACON STREE STERN McCAFFERTY JANUARY 28, 2022

## FRONT (NORTHWEST ELEVATION) 8/10



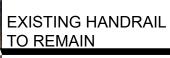

**EXISTING DOOR TO** REMAIN

**EXISTING STORM** WINDOWS TO REMAIN

**EXISTING LIGHT** FIXTURE TO REMAIN



NEW WINDOWS TO MATCH EXISTING, **TYPICAL** 

EXISTING, TYPICAL




THIRD FLOOR WINDOW

PAINT EXTERIOR TRIM AND SASH TO MATCH





SIDE (NORTHEAST) FACADE AND NEIGHBOR'S DRIVEWAY

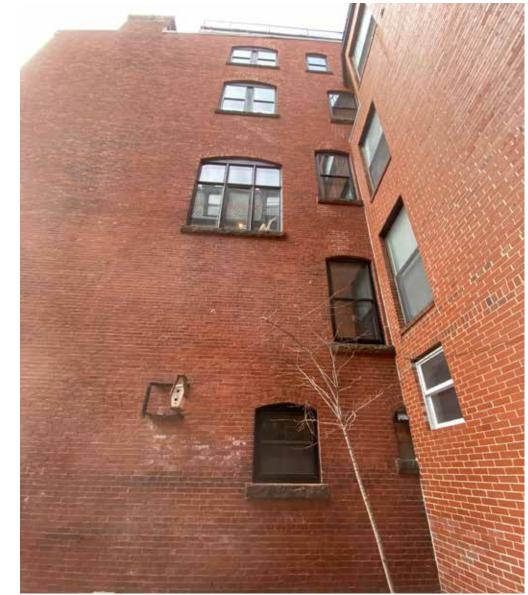

SIDE (NORTHEAST) FACADE AND NEIGHBOR'S DRIVEWAY

PROVIDE NEW WINDOW MEETING EGRESS REQUIREMENTS AT EAST ELEVATION MATCHING STYLE AND WIDTH OF EXISTING WINDOW

### PROVIDE NEW FLASHING



PLANTER AT SIDE (NORTHEAST) FACADE AND NEIGHBOR'S DRIVEWAY

**301 BEACON STREET** STERN McCAFFERTY JANUARY 28, 2022

## SIDE (NORTHEAST ELEVATION) 9/10

**REPOINT AS REQUIRED IN** AREAS WHERE MISSING OR CRACKED



THIRD AND FOURTH FLOOR WINDOWS





FIRST FLOOR WINDOW





GROUND FLOOR WINDOW



GROUND FLOOR DOOR






FIRST FLOOR ORIEL WINDOW

FIRST FLOOR **ORIEL WINDOW** 






301 BEACON STREET STERN McCAFFERTY JANUARY 28, 2022

 


## BACK (SOUTHEAST ELEVATION) 10/10



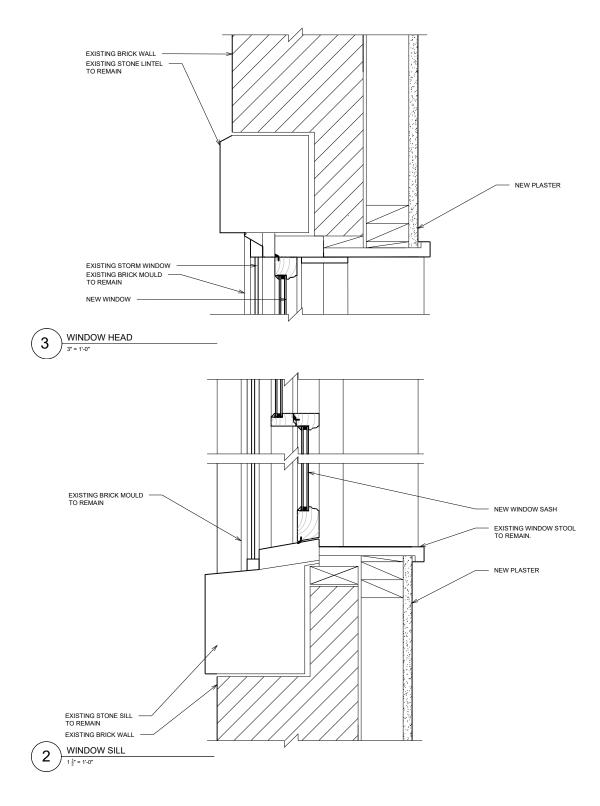

NEW WOOD WINDOW SASH TO BE MANUFACTURED BY BOSTON SASH AND FABRICATED IN MAHOGANY TO MATCH EXISTING PROFILES. INSULATED GLAZING TO BE CLEAR. SASH AND TRIM TO BE PAINTED BLACK TO MATCH EXISTING.

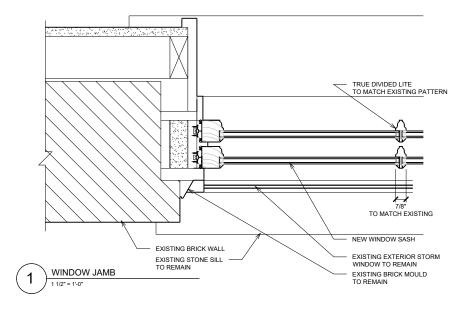

**301 BEACON STREET** STERN McCAFFERTY JANUARY 28, 2022

## SCALE: 1 1/2" = 1'-0" 11/10

# WINDOW DETAILS