



2 PARKING LOT ELEVATION
1/16" = 1'-0"

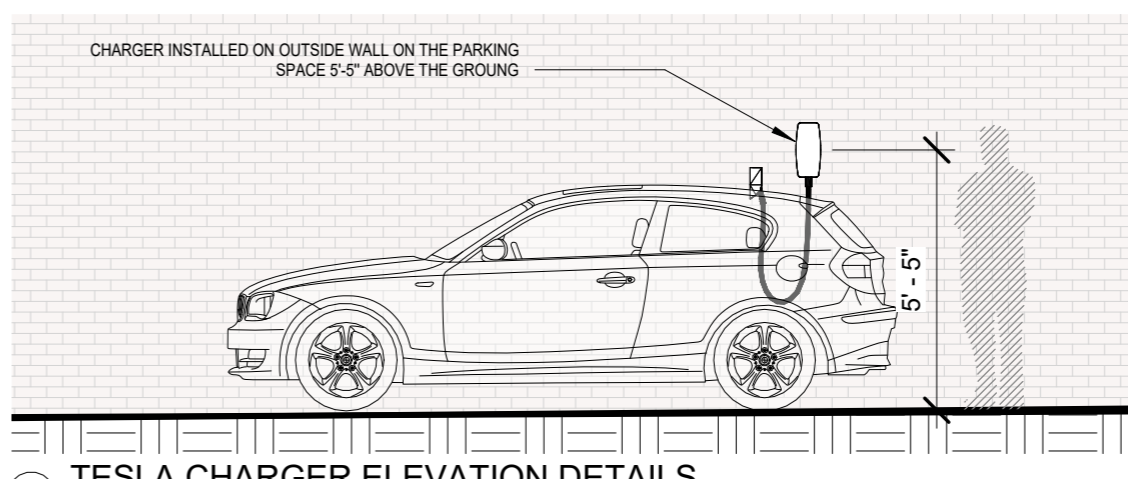

3 TESLA CHARGER ELEVATION DETAILS
1/4" = 1'-0"

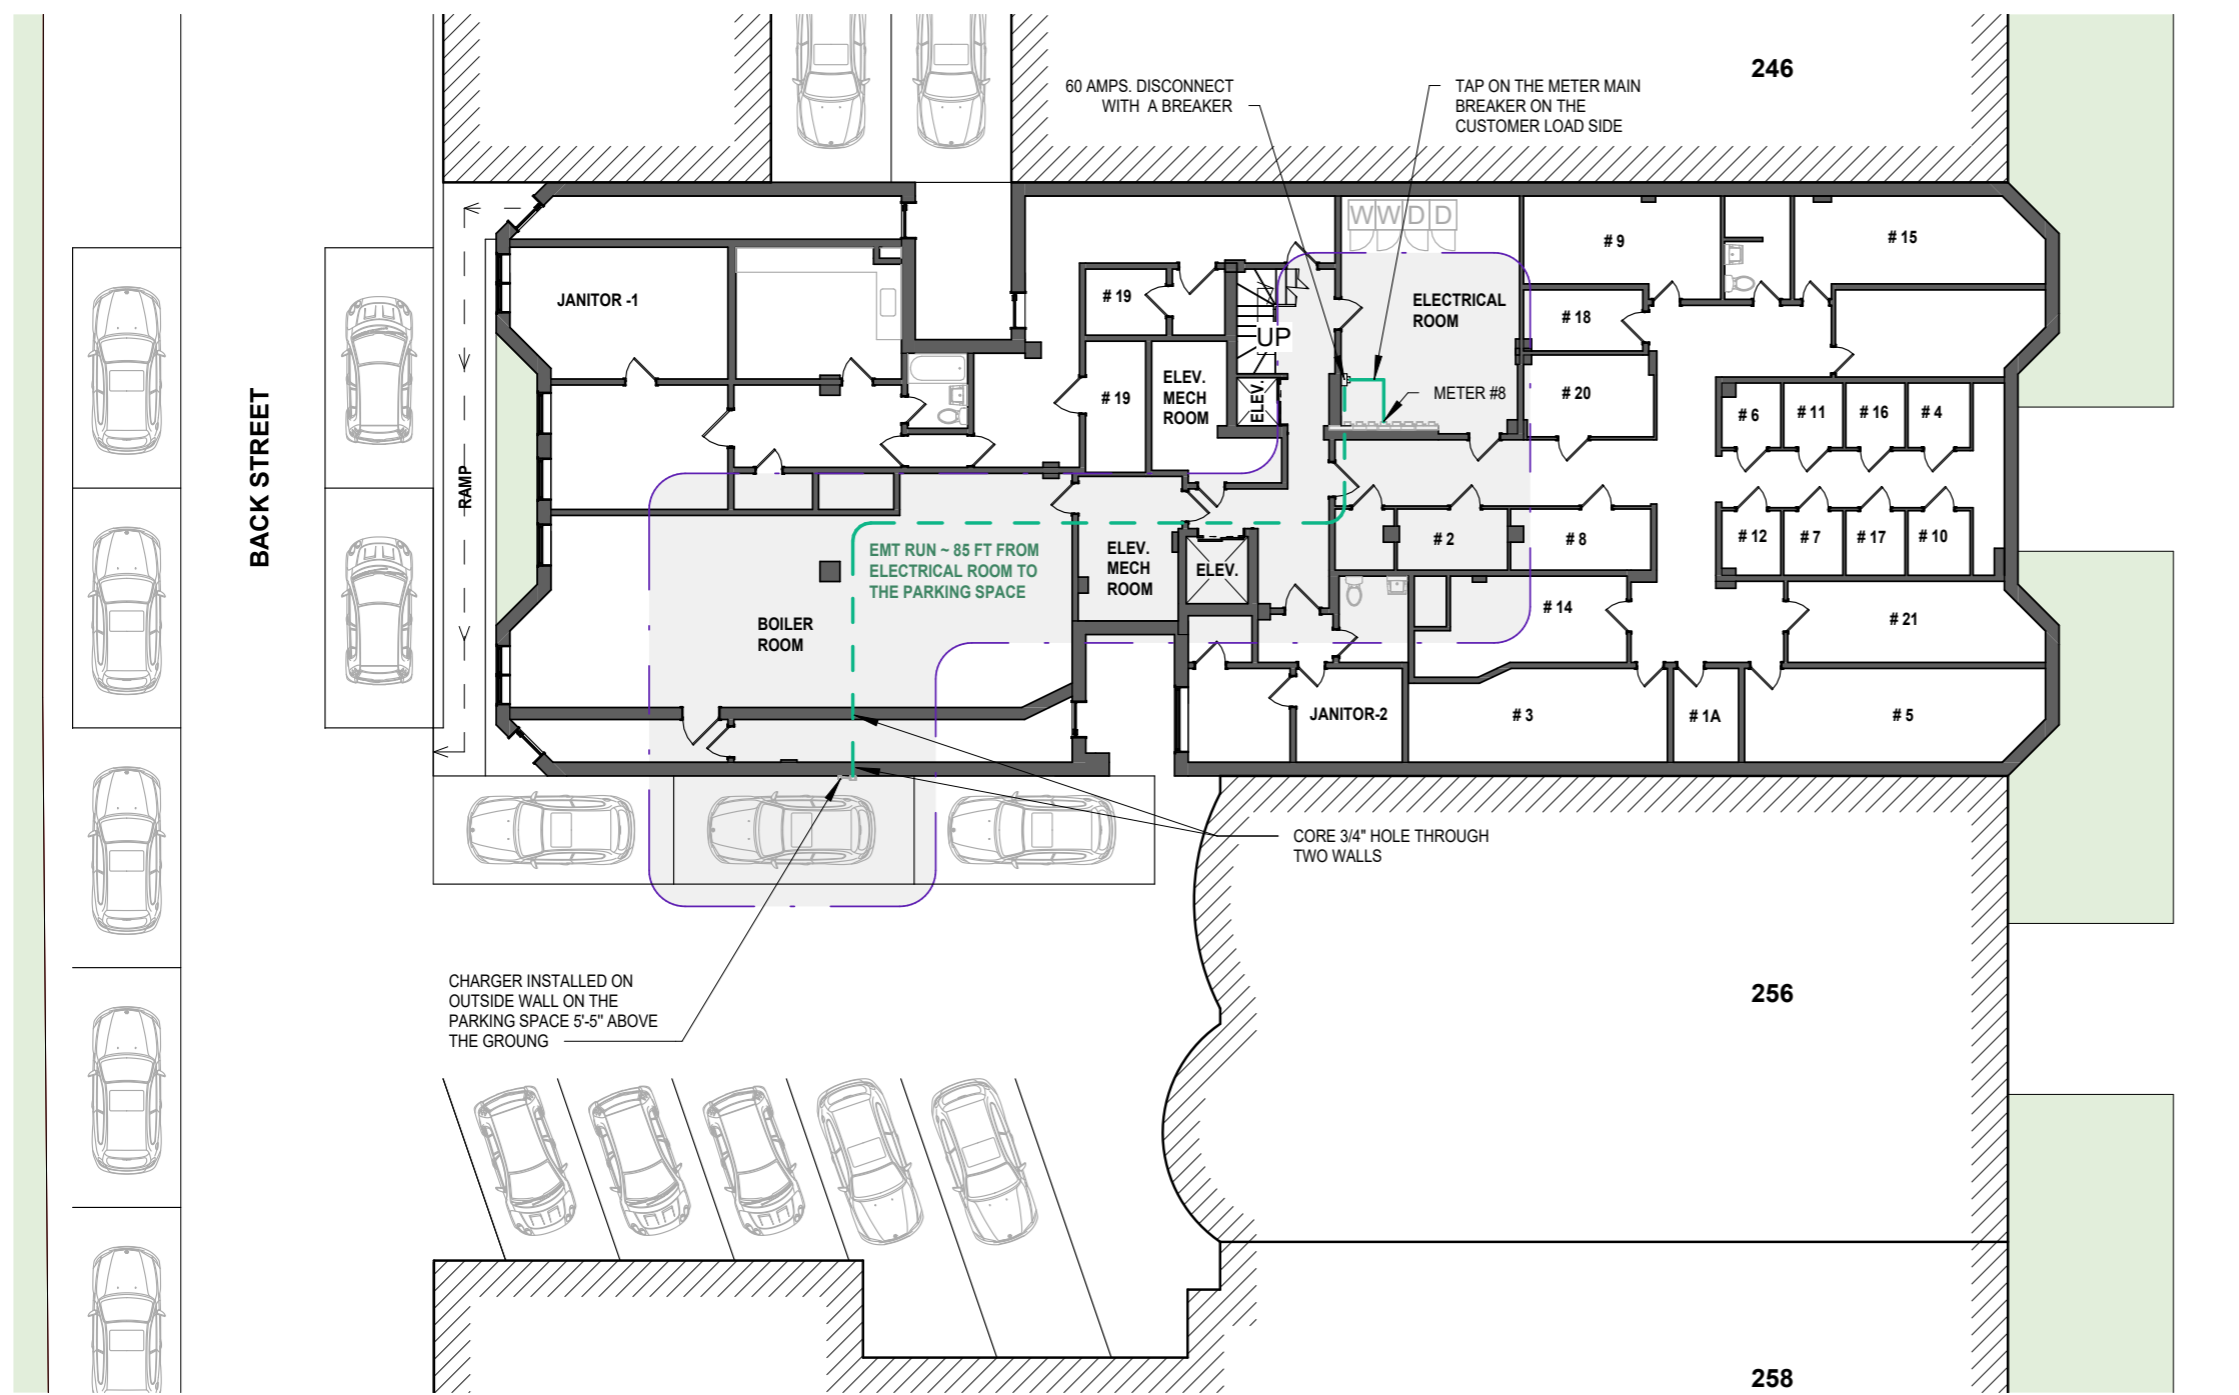


1 250 BEACON ST - PARKING PLAN
1/16" = 1'-0"



Semyon Dukach
250 BEACON STREET - TESLA CHARGER
BASEMENT PLAN

Project number 000001

Date
Issue Date
Drawn by DB
Checked by

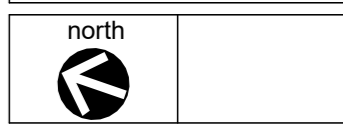

Scale
As indicated

A1

12/10/2021 12:23:43 AM