

Proposal Somerville

ORNAMENTAL IRON WORK, INC.

11 George Street, Somerville, Massachusetts 02145
(617) 666-8872 • Fax (617) 666-8765

Proposal Submitted To CW Management Henry Mansour	Phone 617-529-9668/617-734-0511	Date March 30, 2022
Street 1577 Beacon St	Job Name/Project1 Handrail /Painting	
City, State and Zip Code Brookline, MA 02446	Job Location Brighton	email cwmanag@gmail.com
Architect	Date of Plans	Job Phone

We hereby submit specifications and estimates for:

We are pleased to submit our proposal and scope of work for 70-72 Stratmore Railing Project.

1. Left Side fabricate 72 linear feet with swinging gate ,42" height
2. Right Side Fabricate 54 linear Feet with (3) 4" dia. Bollard 42" Height
3. Front Fabricate 100 linear Feet of 30" Height rail
4. Paint 30' of existing railing Black

Total Job Cost \$22,600

This Quote is valid for 30 Days due to Steel Cost fluctuation

Any Question Please Call Joe Mirabile 339-221-1549

We Propose hereby to furnish material and labor – complete in accordance with above specifications, for the sum of

Twenty Two Thousand Six hundred fifty Dollars

All material is guaranteed to be as specified. All work to be completed in a workmanlike manner according to standard practices. Any alternation or deviation from above specifications involving extra costs will be executed only upon written orders, and will become an extra charge over and above the estimate. All agreements contingent upon strikes, accidents or delays beyond our control. Owner to carry fire, tornado and other necessary insurance. Our workers are fully covered by Workmen's Compensation Insurance.

Authorized
Signature *ELIO LaRUSSO* Joseph Mirabile



Note: This proposal may be withdrawn by us if not accepted within _____ days.

Acceptance of Proposal – The above prices, specifications and conditions are satisfactory and are hereby accepted. You are authorized to do the work as specified. Payment will be made as outlined above.

Signature: _____

Signature: _____

Date of Acceptance: _____

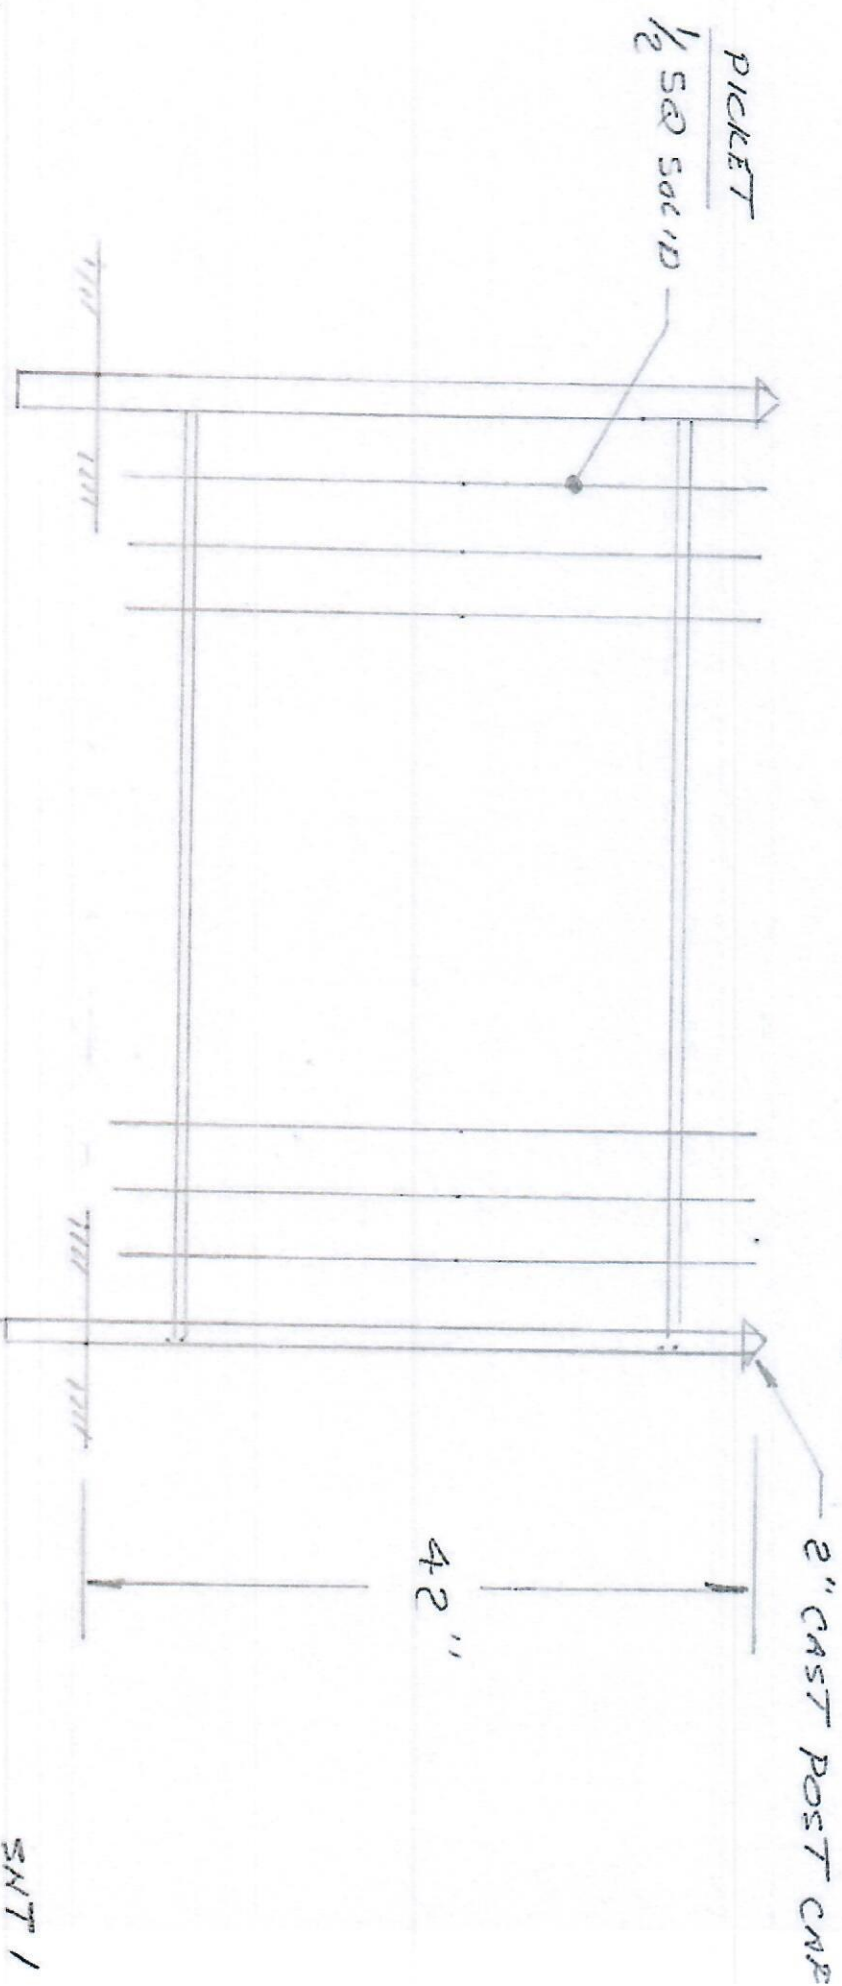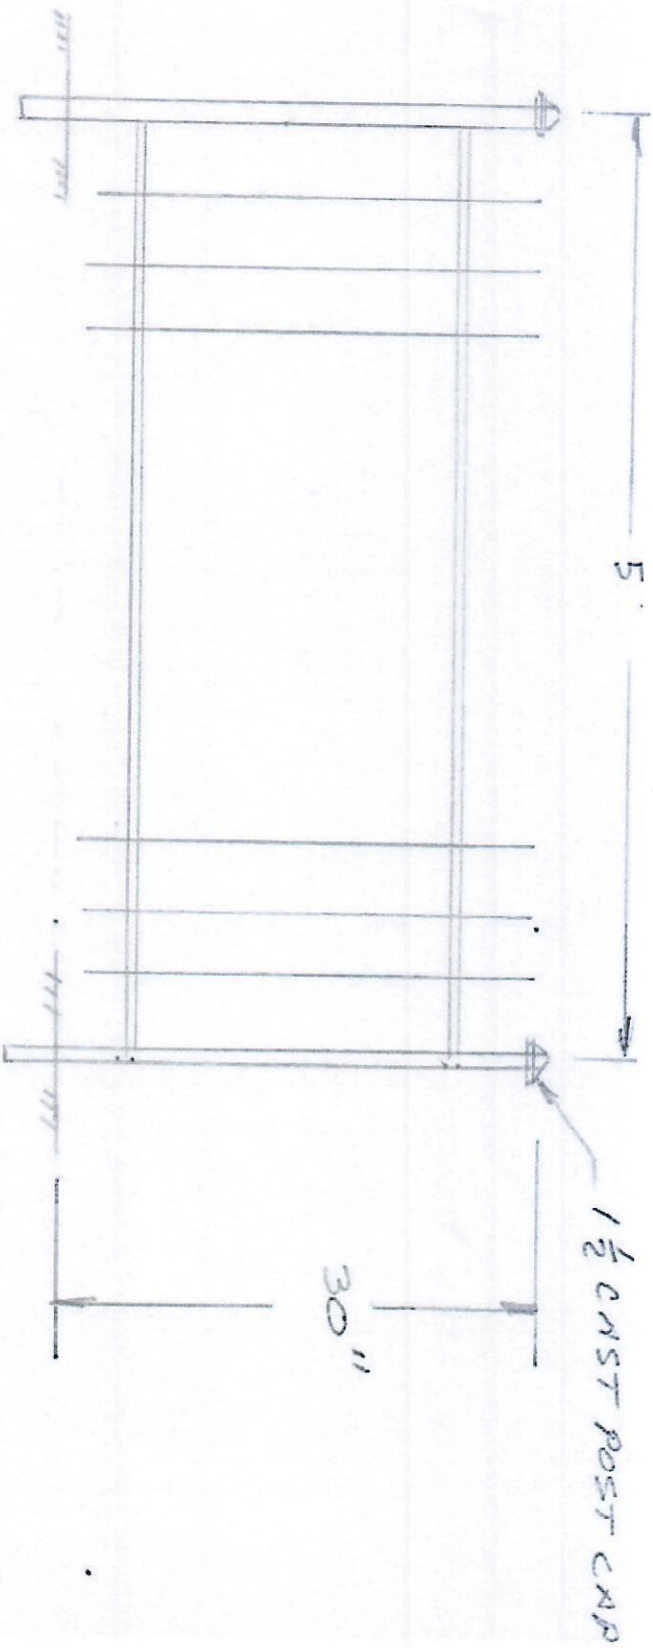

1" = 1'

3-18-22

JMIRABILE

SNT 1