


DENOTES EXISTING DECKING AND SLEEPERS TO BE REMOVED

EXISTING DECK

SCALE: $\frac{1}{4}'' = 1'-0''$

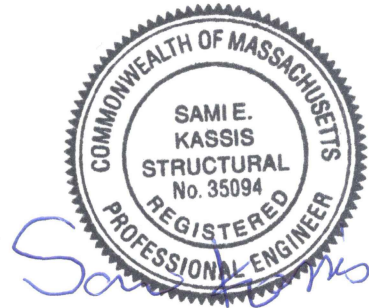

MAY 17, 2022

PLANS PREPARED BY


DESIGN BY SAMI LLC.

81 OCEANSIDE DRIVE
SCITUATE, MA 02066

617-460-1041 - Sami@designbysami.com


PROJECT LOCATION

REMOVE AND REPLACE DECKING
207 COMMONWEALTH AVENUE
BOSTON, MA 02116

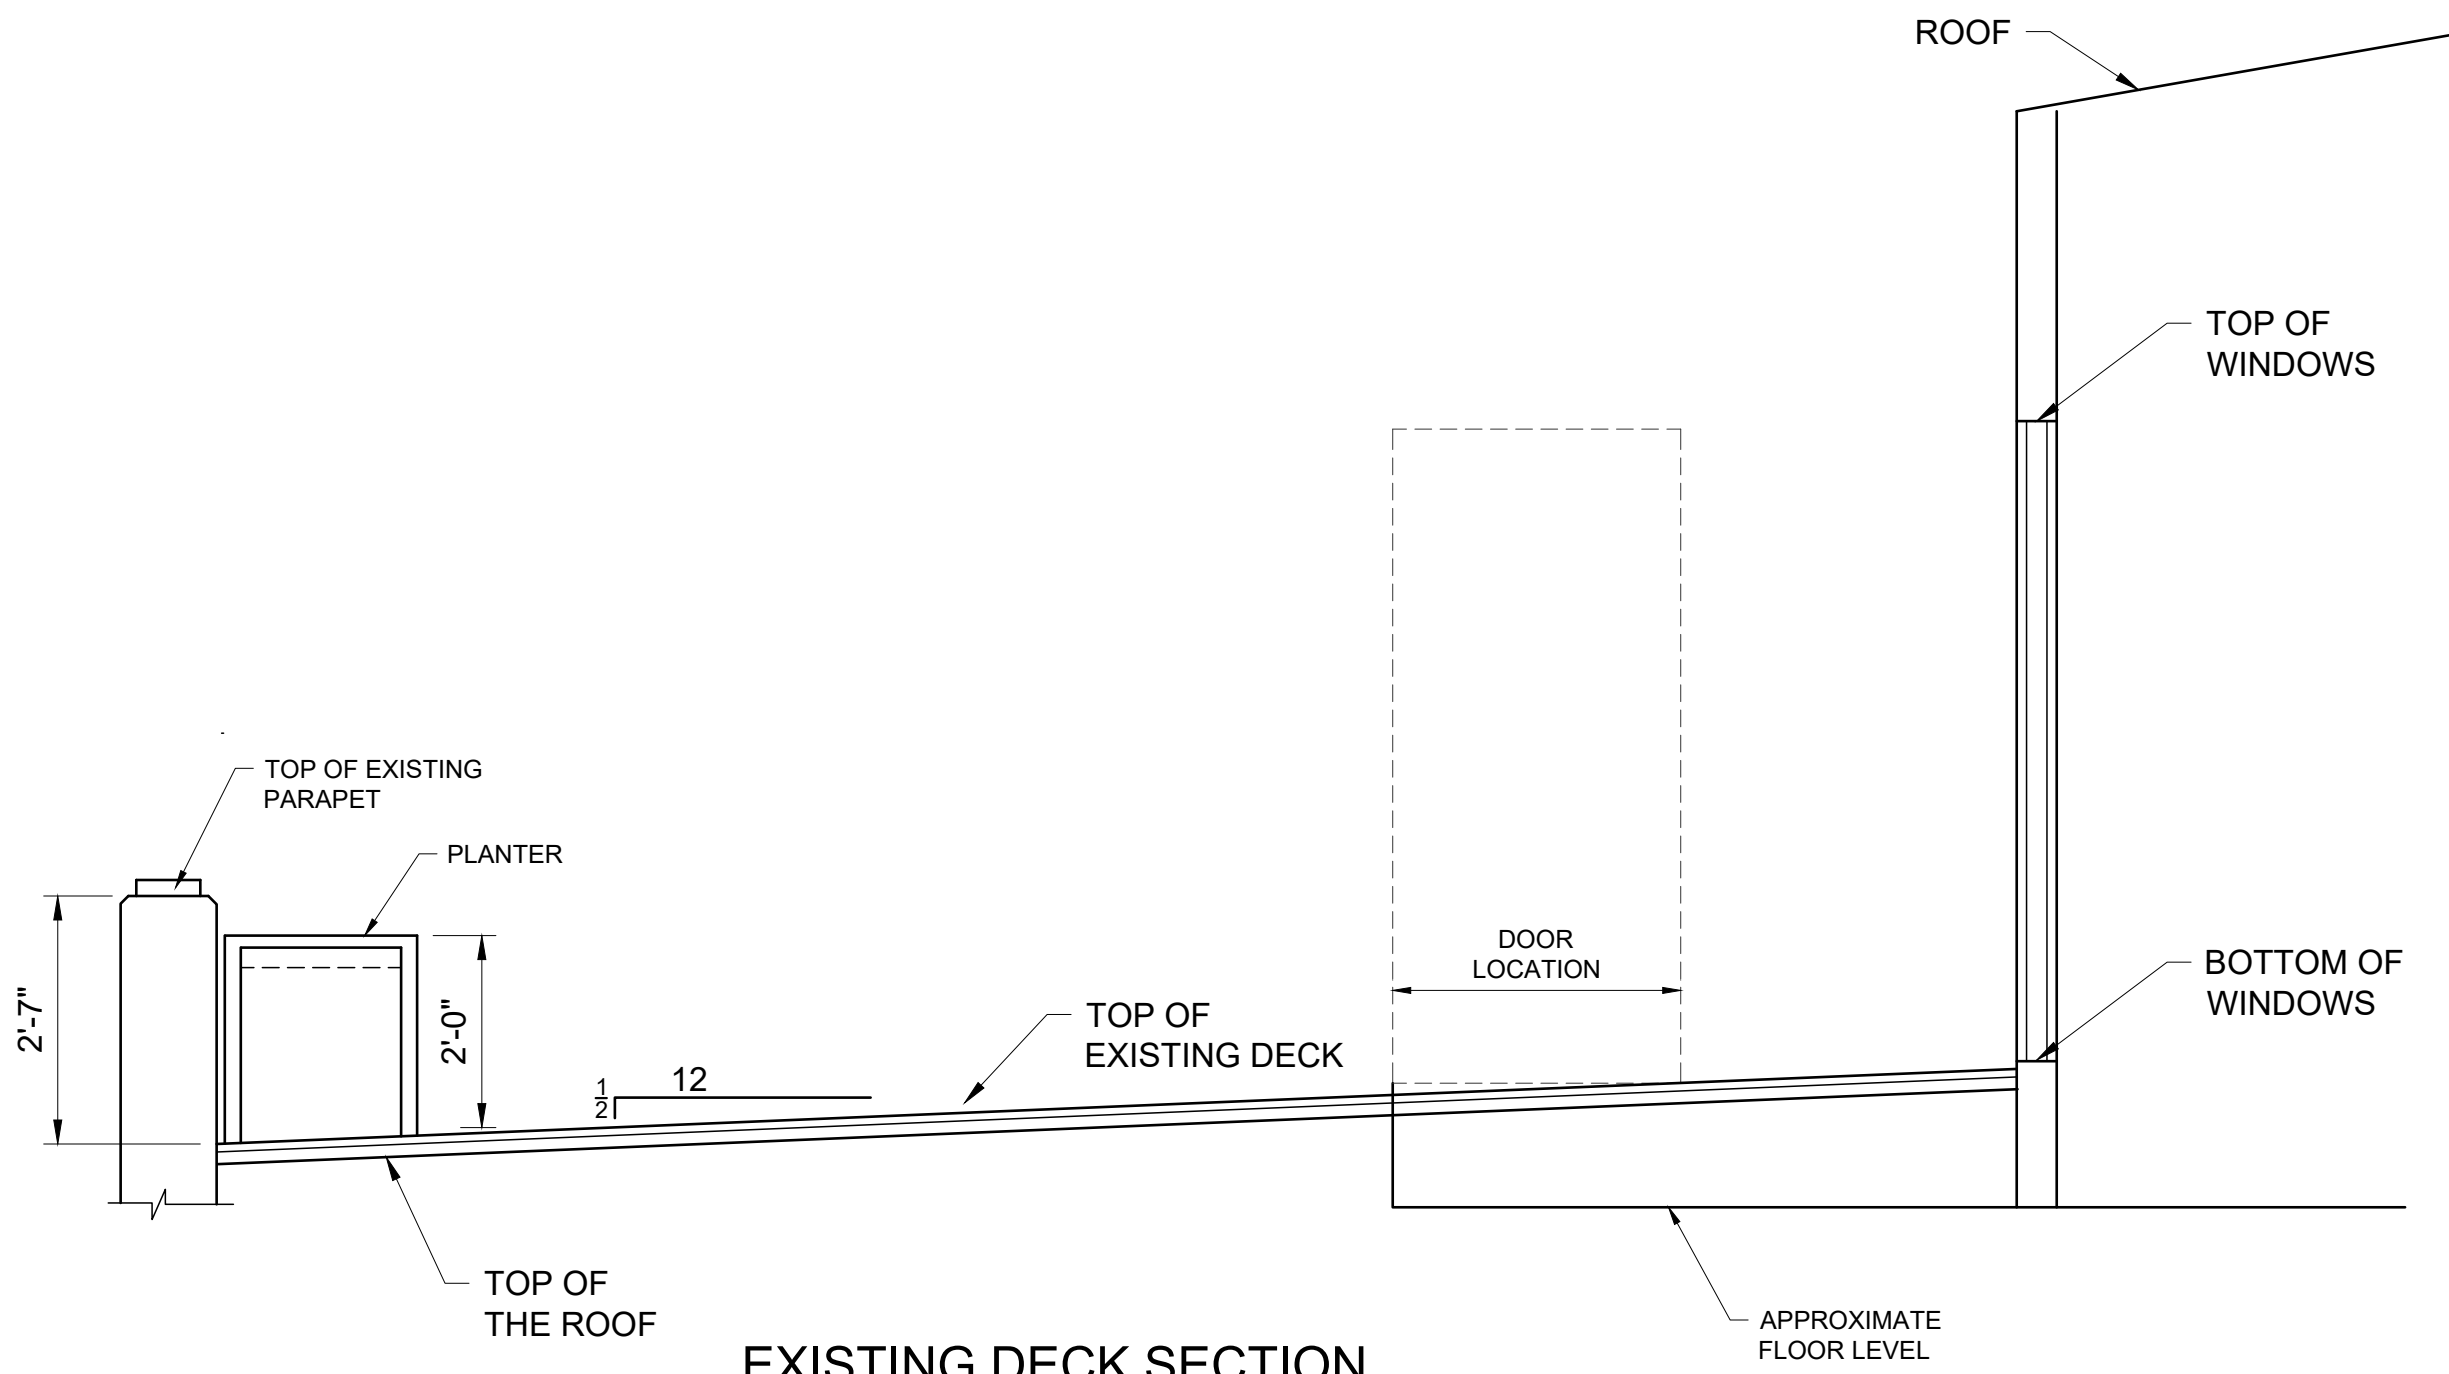

EXISTING DECK SECTION

PROJECT LOCATION

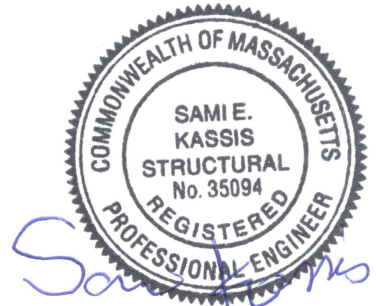


MAY 17, 2022

PLANS PREPARED BY


DESIGN BY SAMI LLC.
 81 OCEANSIDE DRIVE
 SCITUATE, MA 02066
 617-460-1041 - Sami@designbysami.com

REMOVE AND REPLACE DECKING
 207 COMMONWEALTH AVENUE
 BOSTON, MA 02116

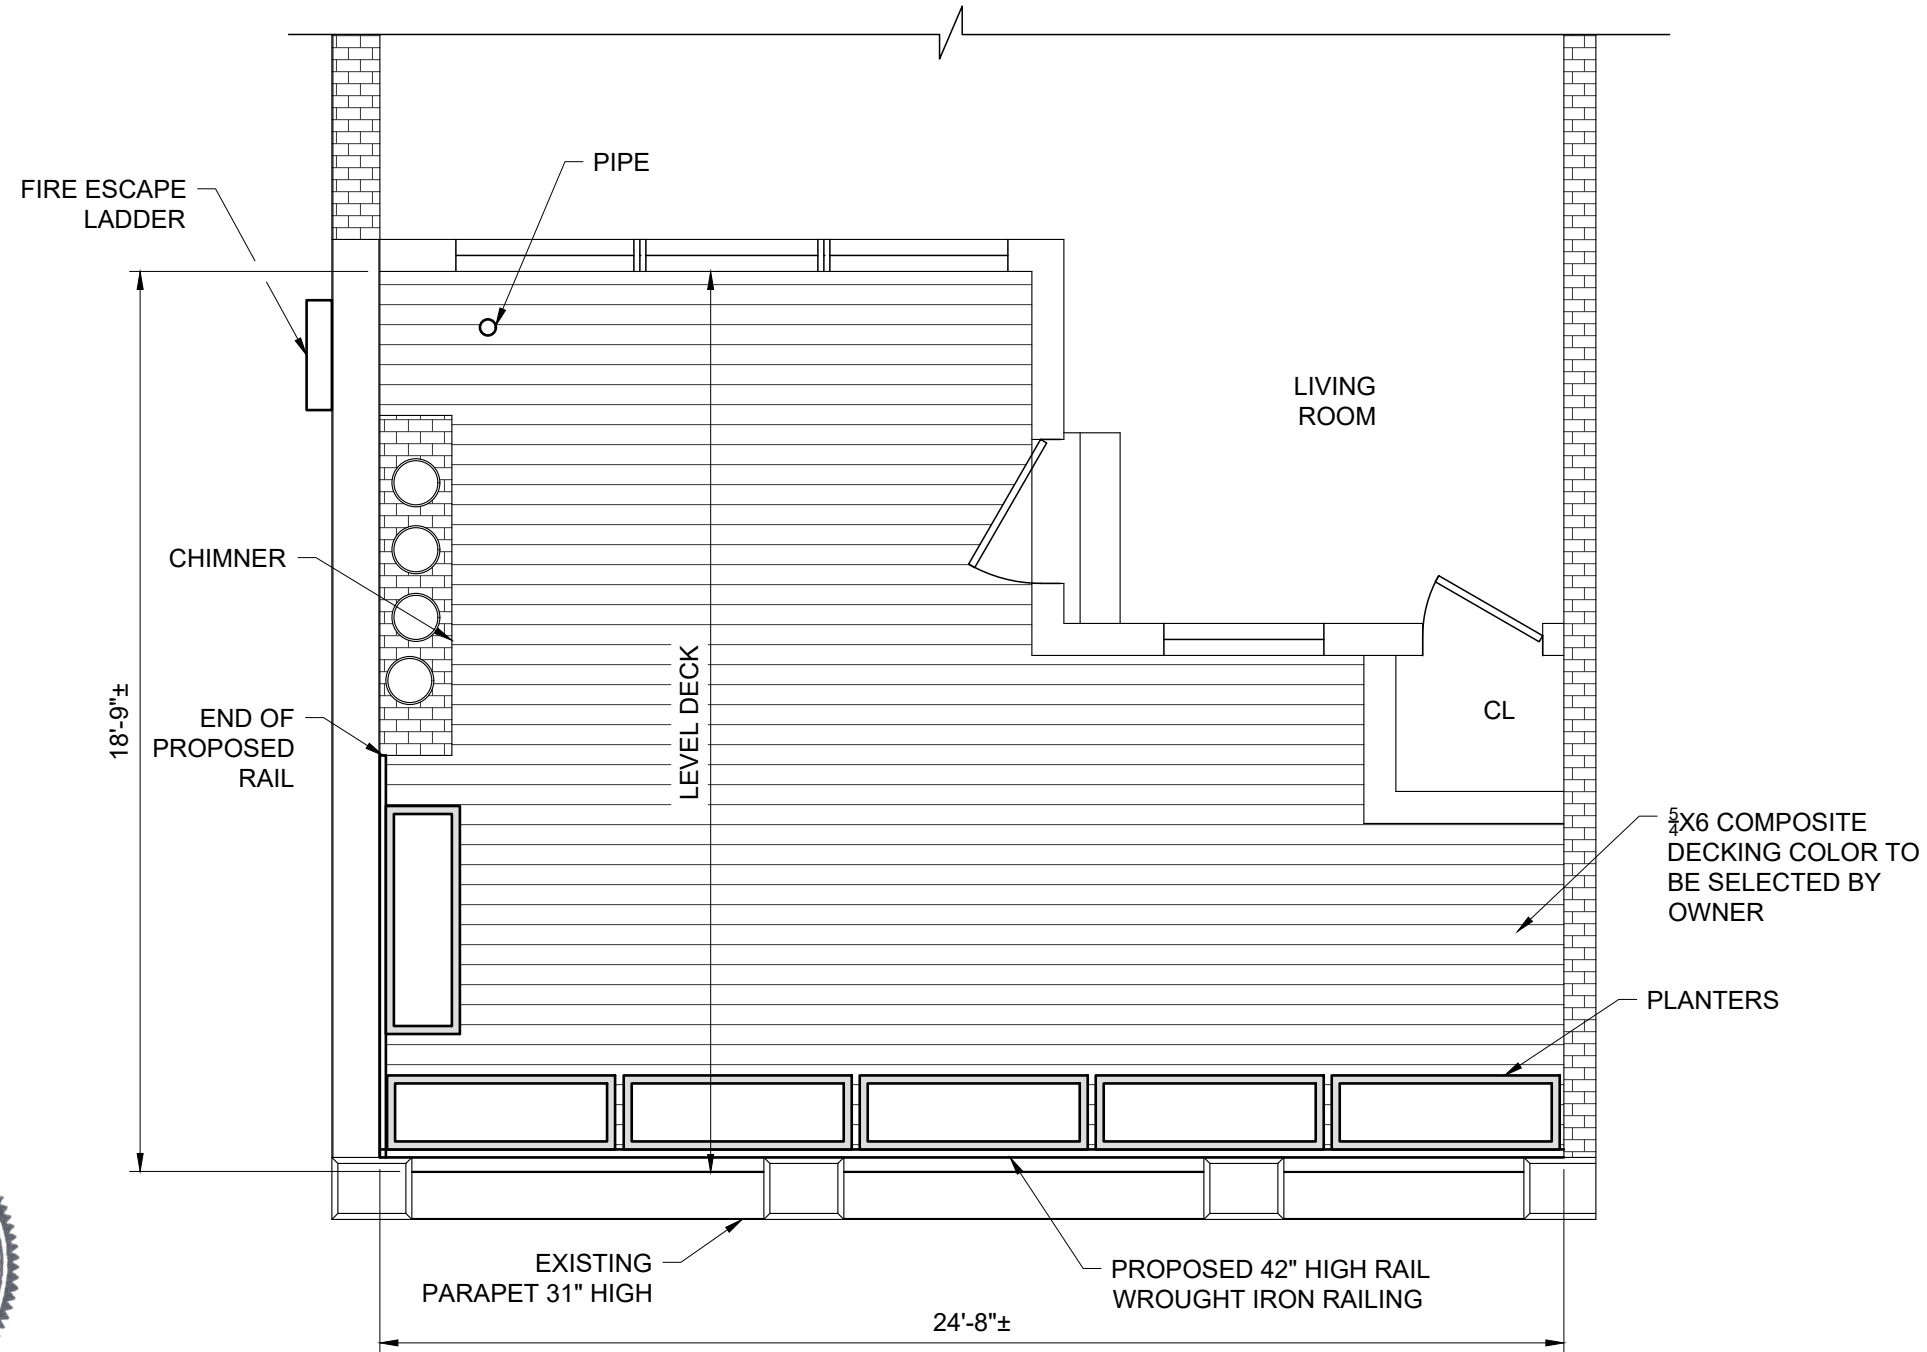

PROPOSED DECK PLAN OPTION 1

SCALE: 1/4" = 1'-0"

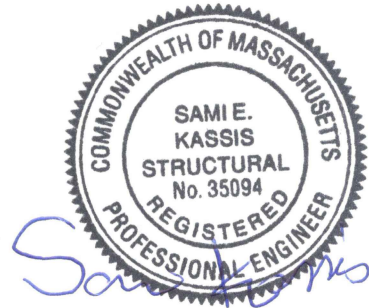


MAY 17, 2022

PLANS PREPARED BY


DESIGN BY SAMI LLC.
 81 OCEANSIDE DRIVE
 SCITUATE, MA 02066
 617-460-1041 - Sami@designbysami.com

PROJECT LOCATION


REMOVE AND REPLACE DECKING
 207 COMMONWEALTH AVENUE
 BOSTON, MA 02116

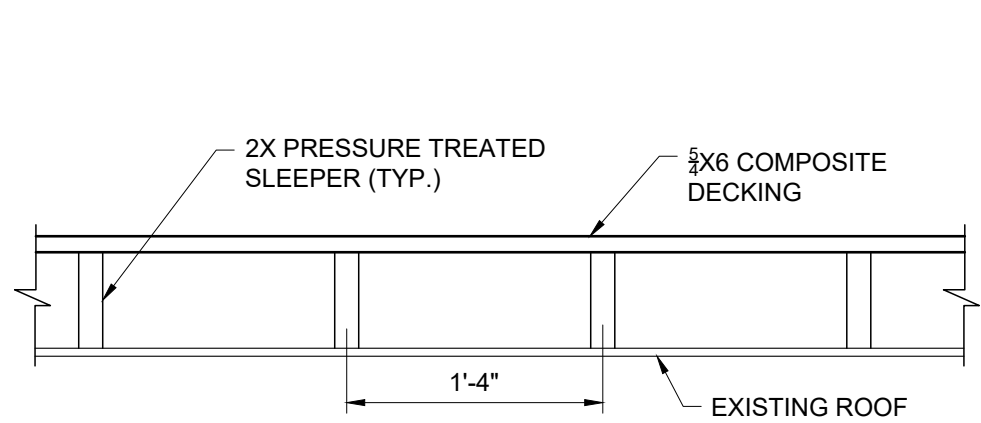

SECTION 1-1

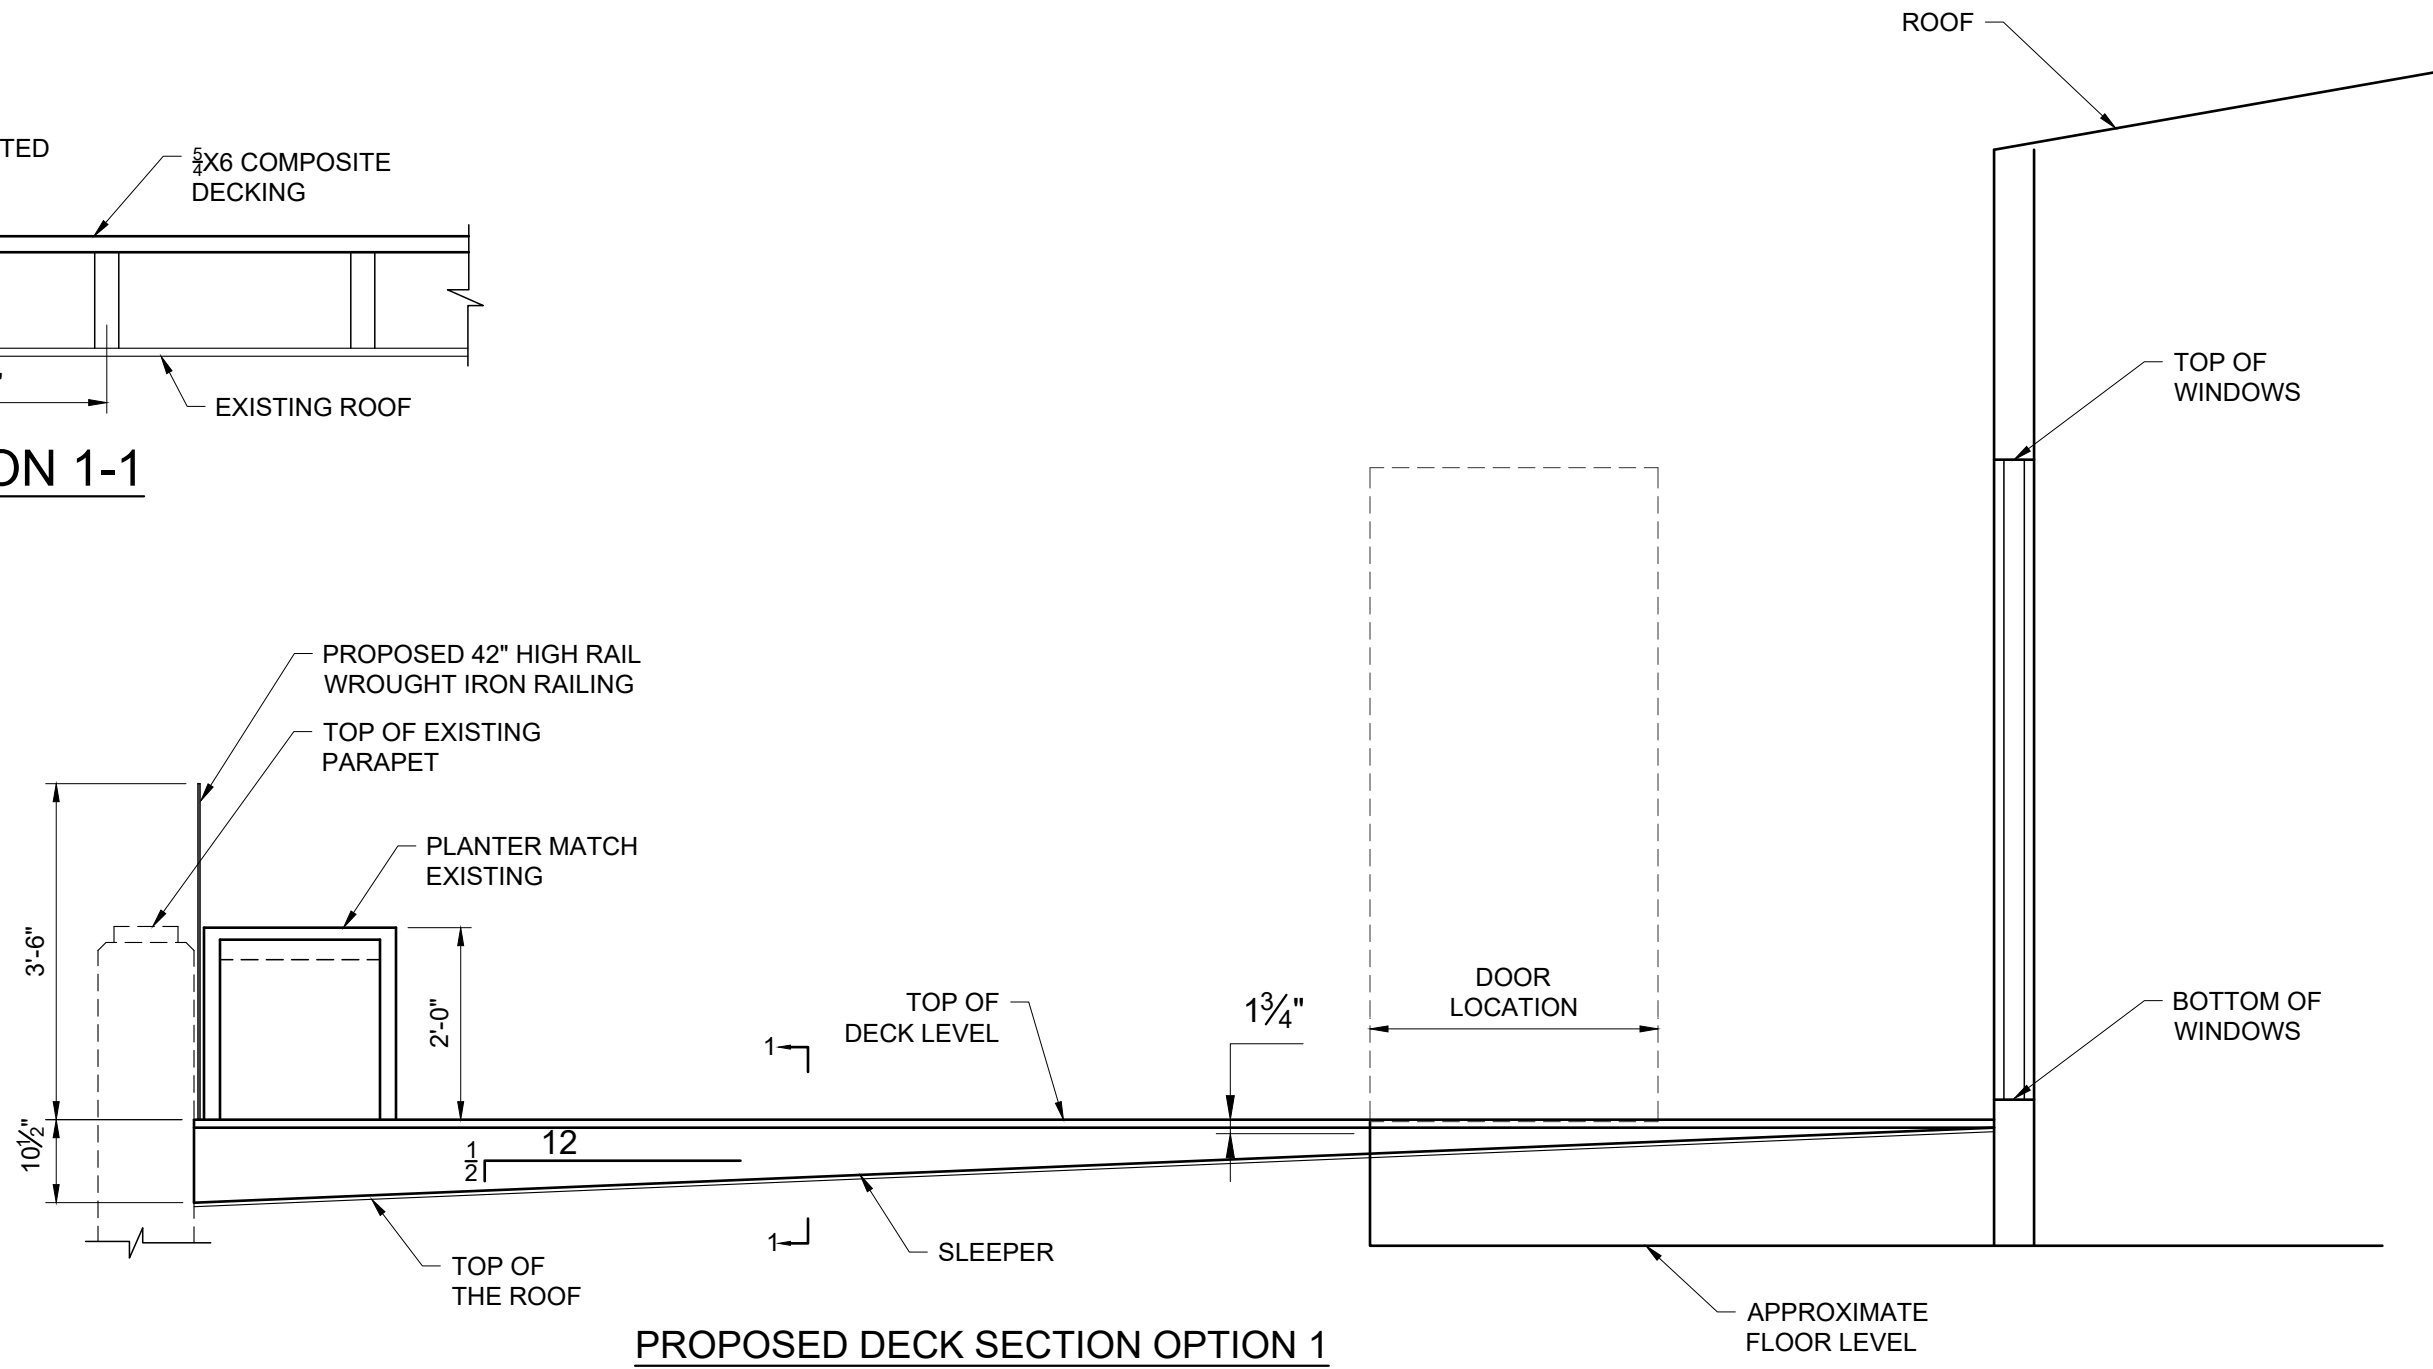

PROPOSED DECK SECTION OPTION 1

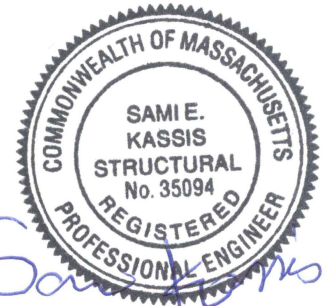


MAY 17, 2022

PLANS PREPARED BY

DESIGN BY SAMI LLC.
 81 OCEANSIDE DRIVE
 SCITUATE, MA 02066
 617-460-1041 - Sami@designbysami.com


PROJECT LOCATION

REMOVE AND REPLACE DECKING
 207 COMMONWEALTH AVENUE
 BOSTON, MA 02116

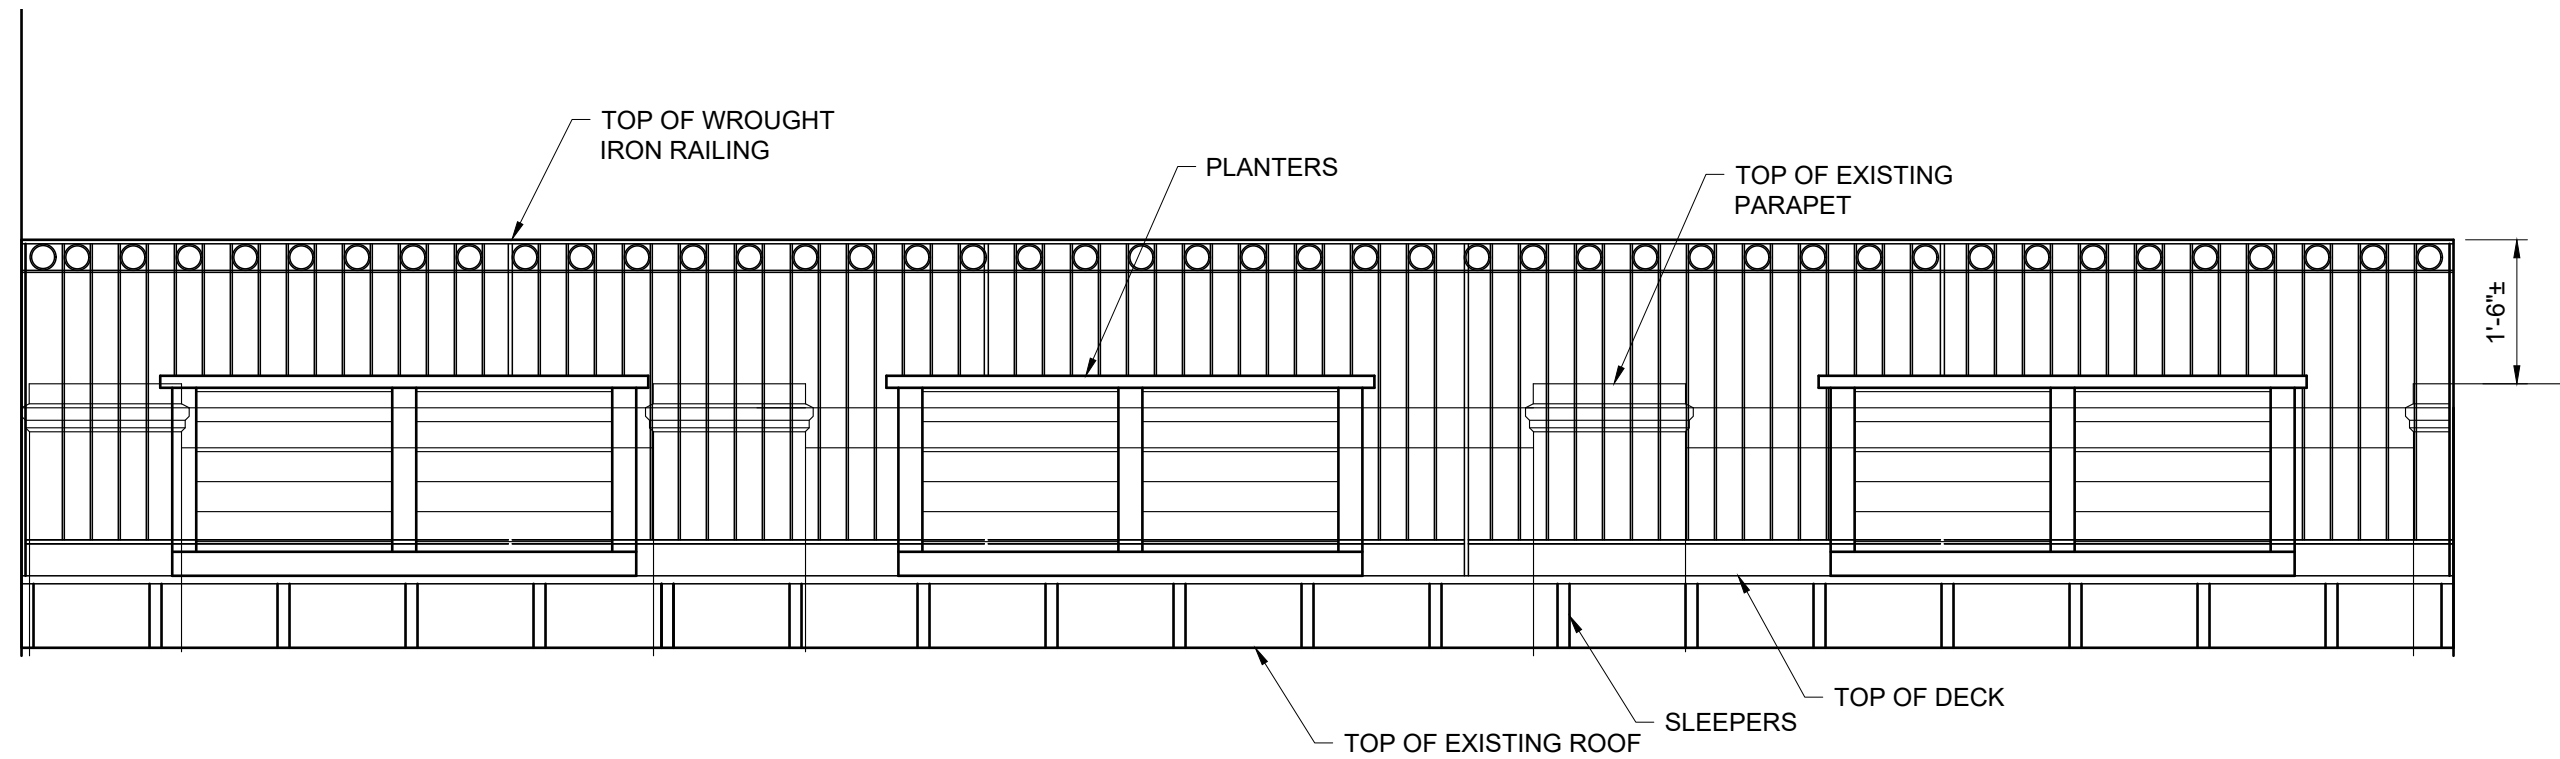

RAIL ELEVATION

SCALE: $\frac{1}{2}$ " = 1'-0"

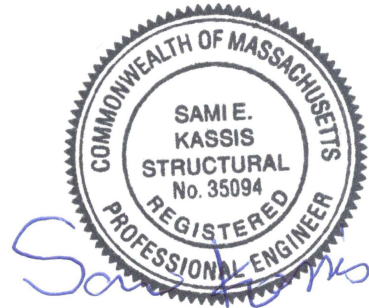

MAY 17, 2022

PLANS PREPARED BY


DESIGN BY SAMI LLC.

81 OCEANSIDE DRIVE
SCITUATE, MA 02066

617-460-1041 - Sami@designbysami.com

PROJECT LOCATION


REMOVE AND REPLACE DECKING
207 COMMONWEALTH AVENUE
BOSTON, MA 02116

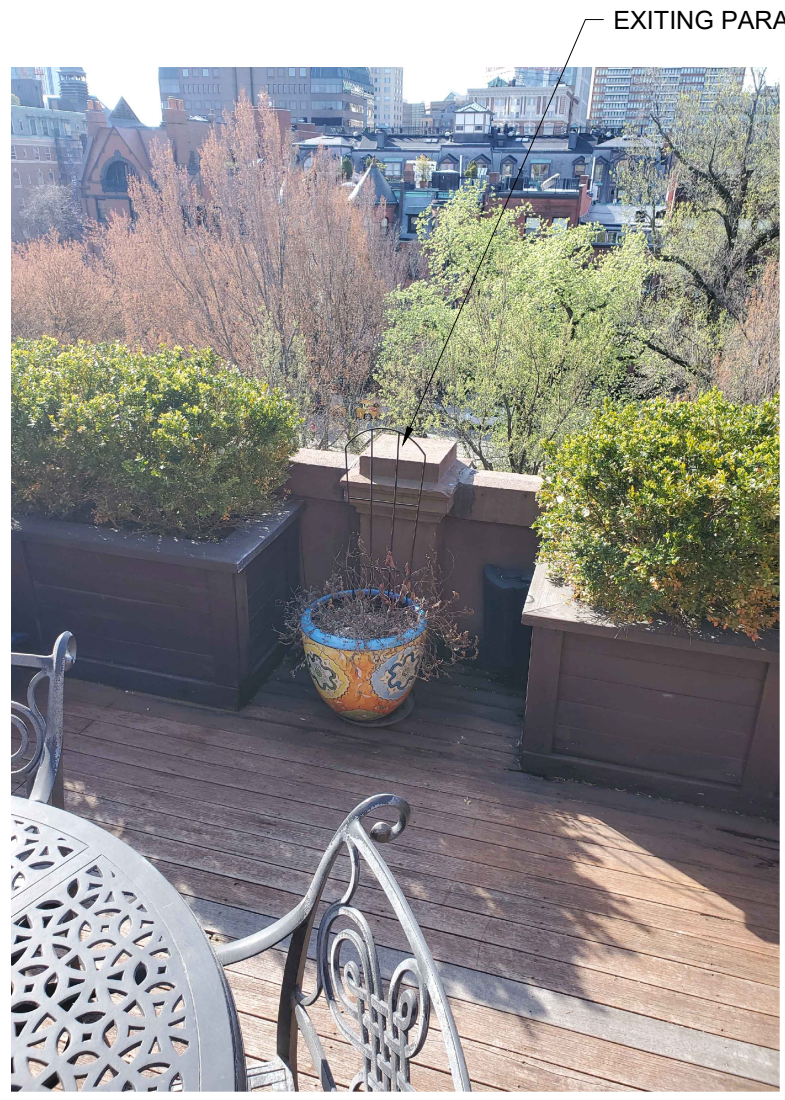

EXITING PARAPET




EXITING PLANTER TO BE REPLICATED

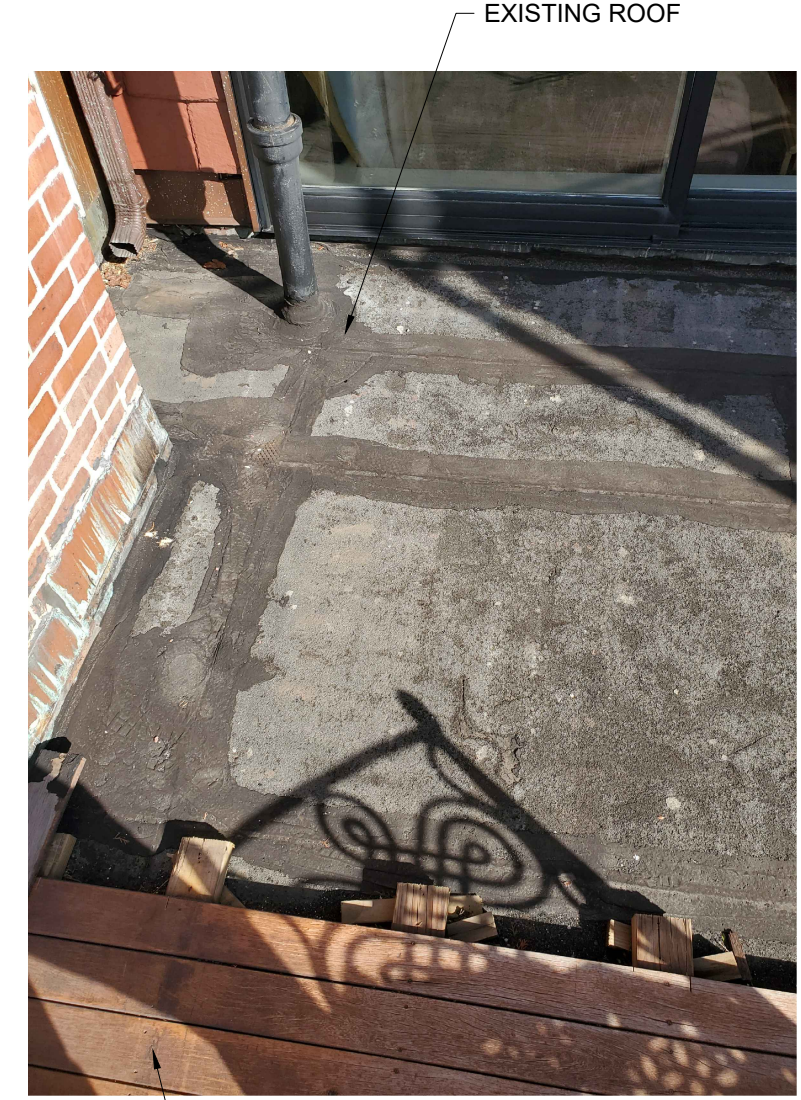

EXISTING ROOF

DECKING TO BE REPLACED

DECKING TO BE REPLACED

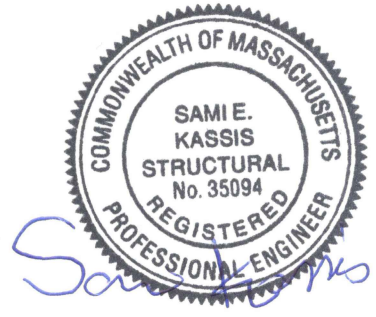


MAY 17, 2022

PLANS PREPARED BY


DESIGN BY SAMI LLC.
81 OCEANSIDE DRIVE
SCITUATE, MA 02066
617-460-1041 - Sami@designbysami.com

PROJECT LOCATION

REMOVE AND REPLACE DECKING
207 COMMONWEALTH AVENUE
BOSTON, MA 02116

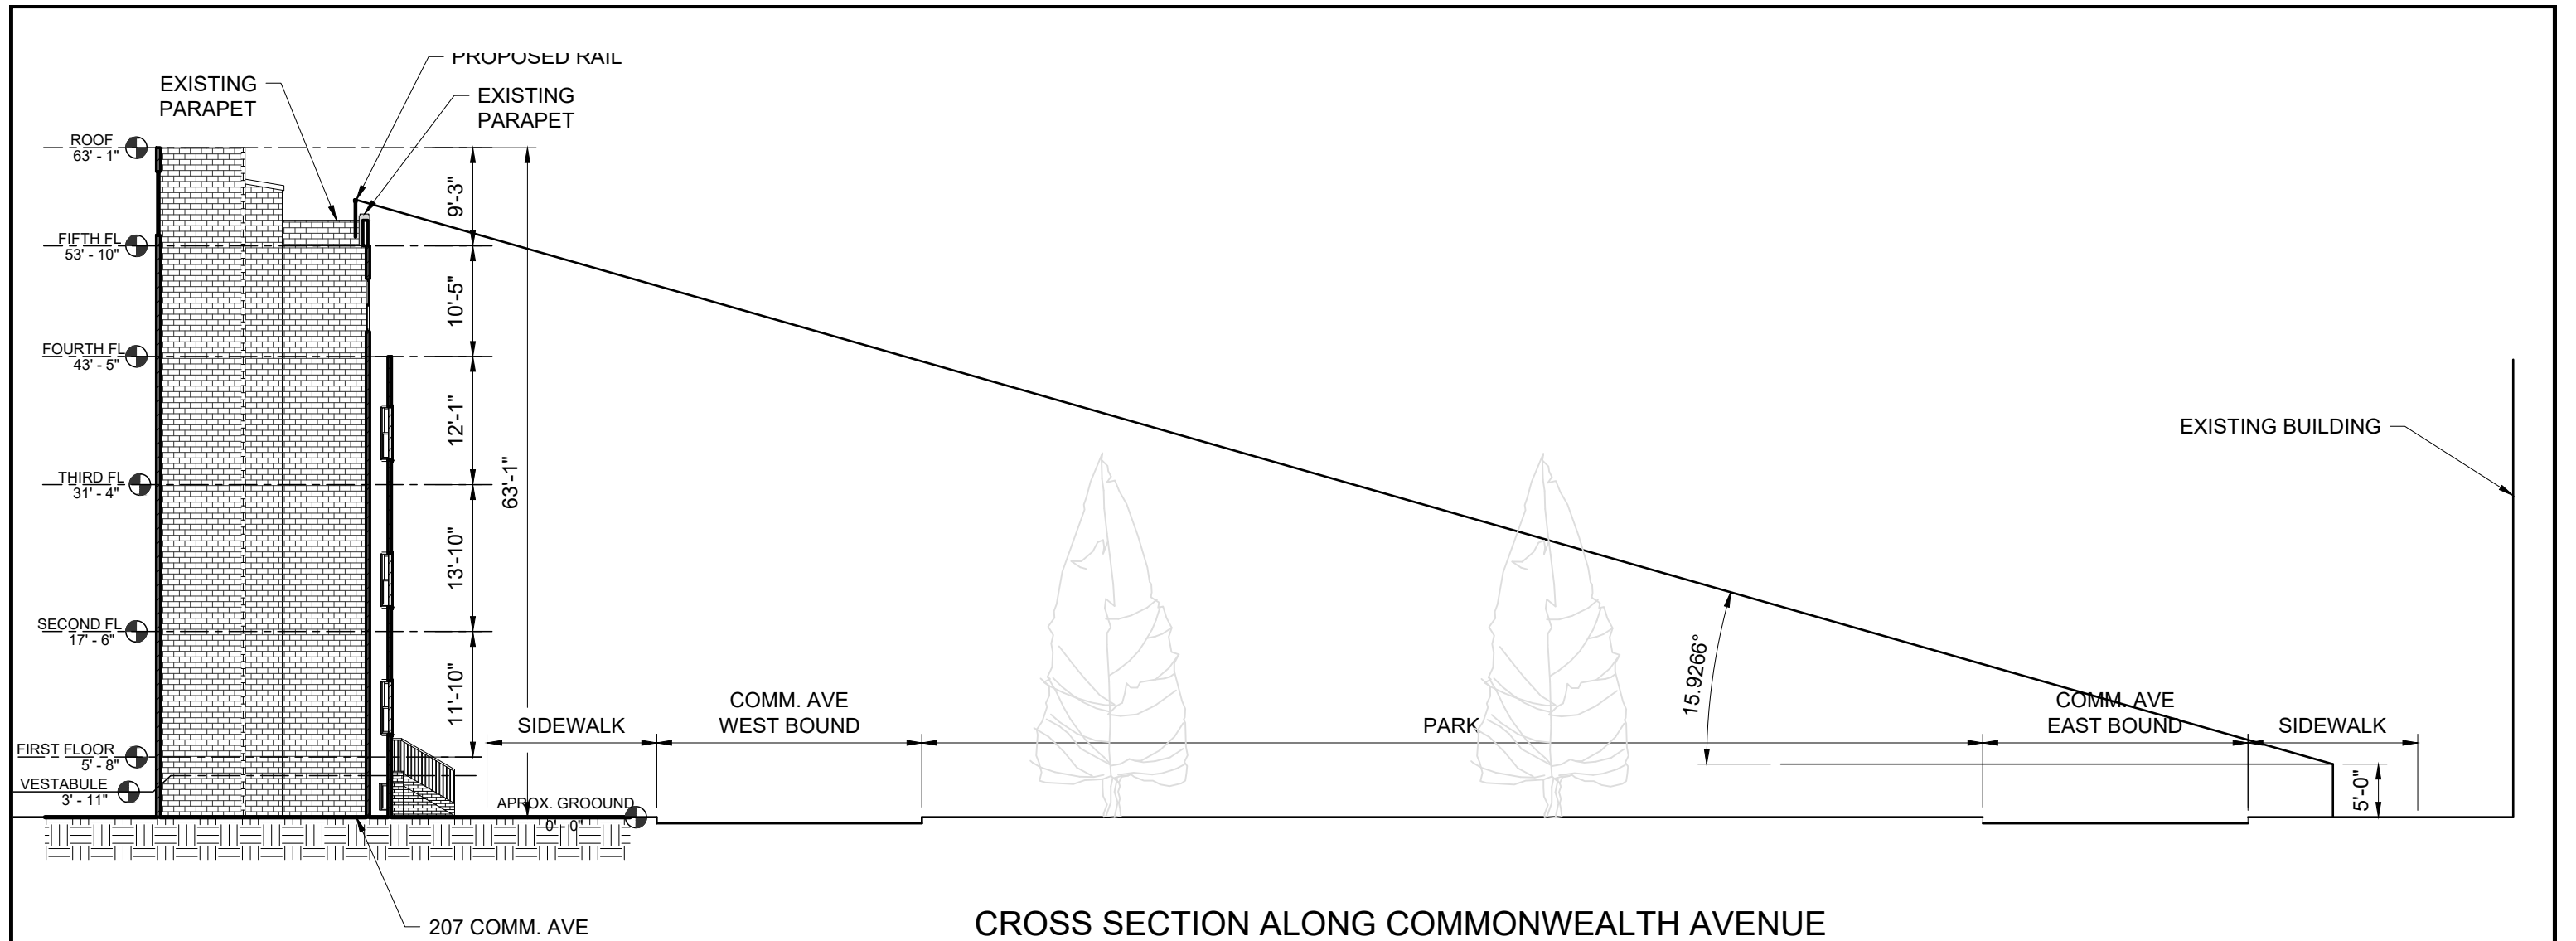

CROSS SECTION ALONG COMMONWEALTH AVENUE

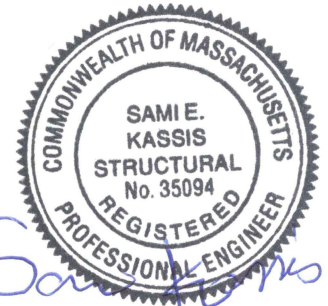

JULY 20, 2022

PLANS PREPARED BY

DESIGN BY SAMI LLC.
 81 OCEANSIDE DRIVE
 SCITUATE, MA 02066
 617-460-1041 - Sami@designbysami.com

PROJECT LOCATION

REMOVE AND REPLACE DECKING
 207 COMMONWEALTH AVENUE
 BOSTON, MA 02116