


# **BLESSED SACRAMENT AFFORDABLE HOUSING DESIGN PROGRESS**

JAMAICA PLAIN, MASSACHUSETTS

---

23 AUGUST 2022



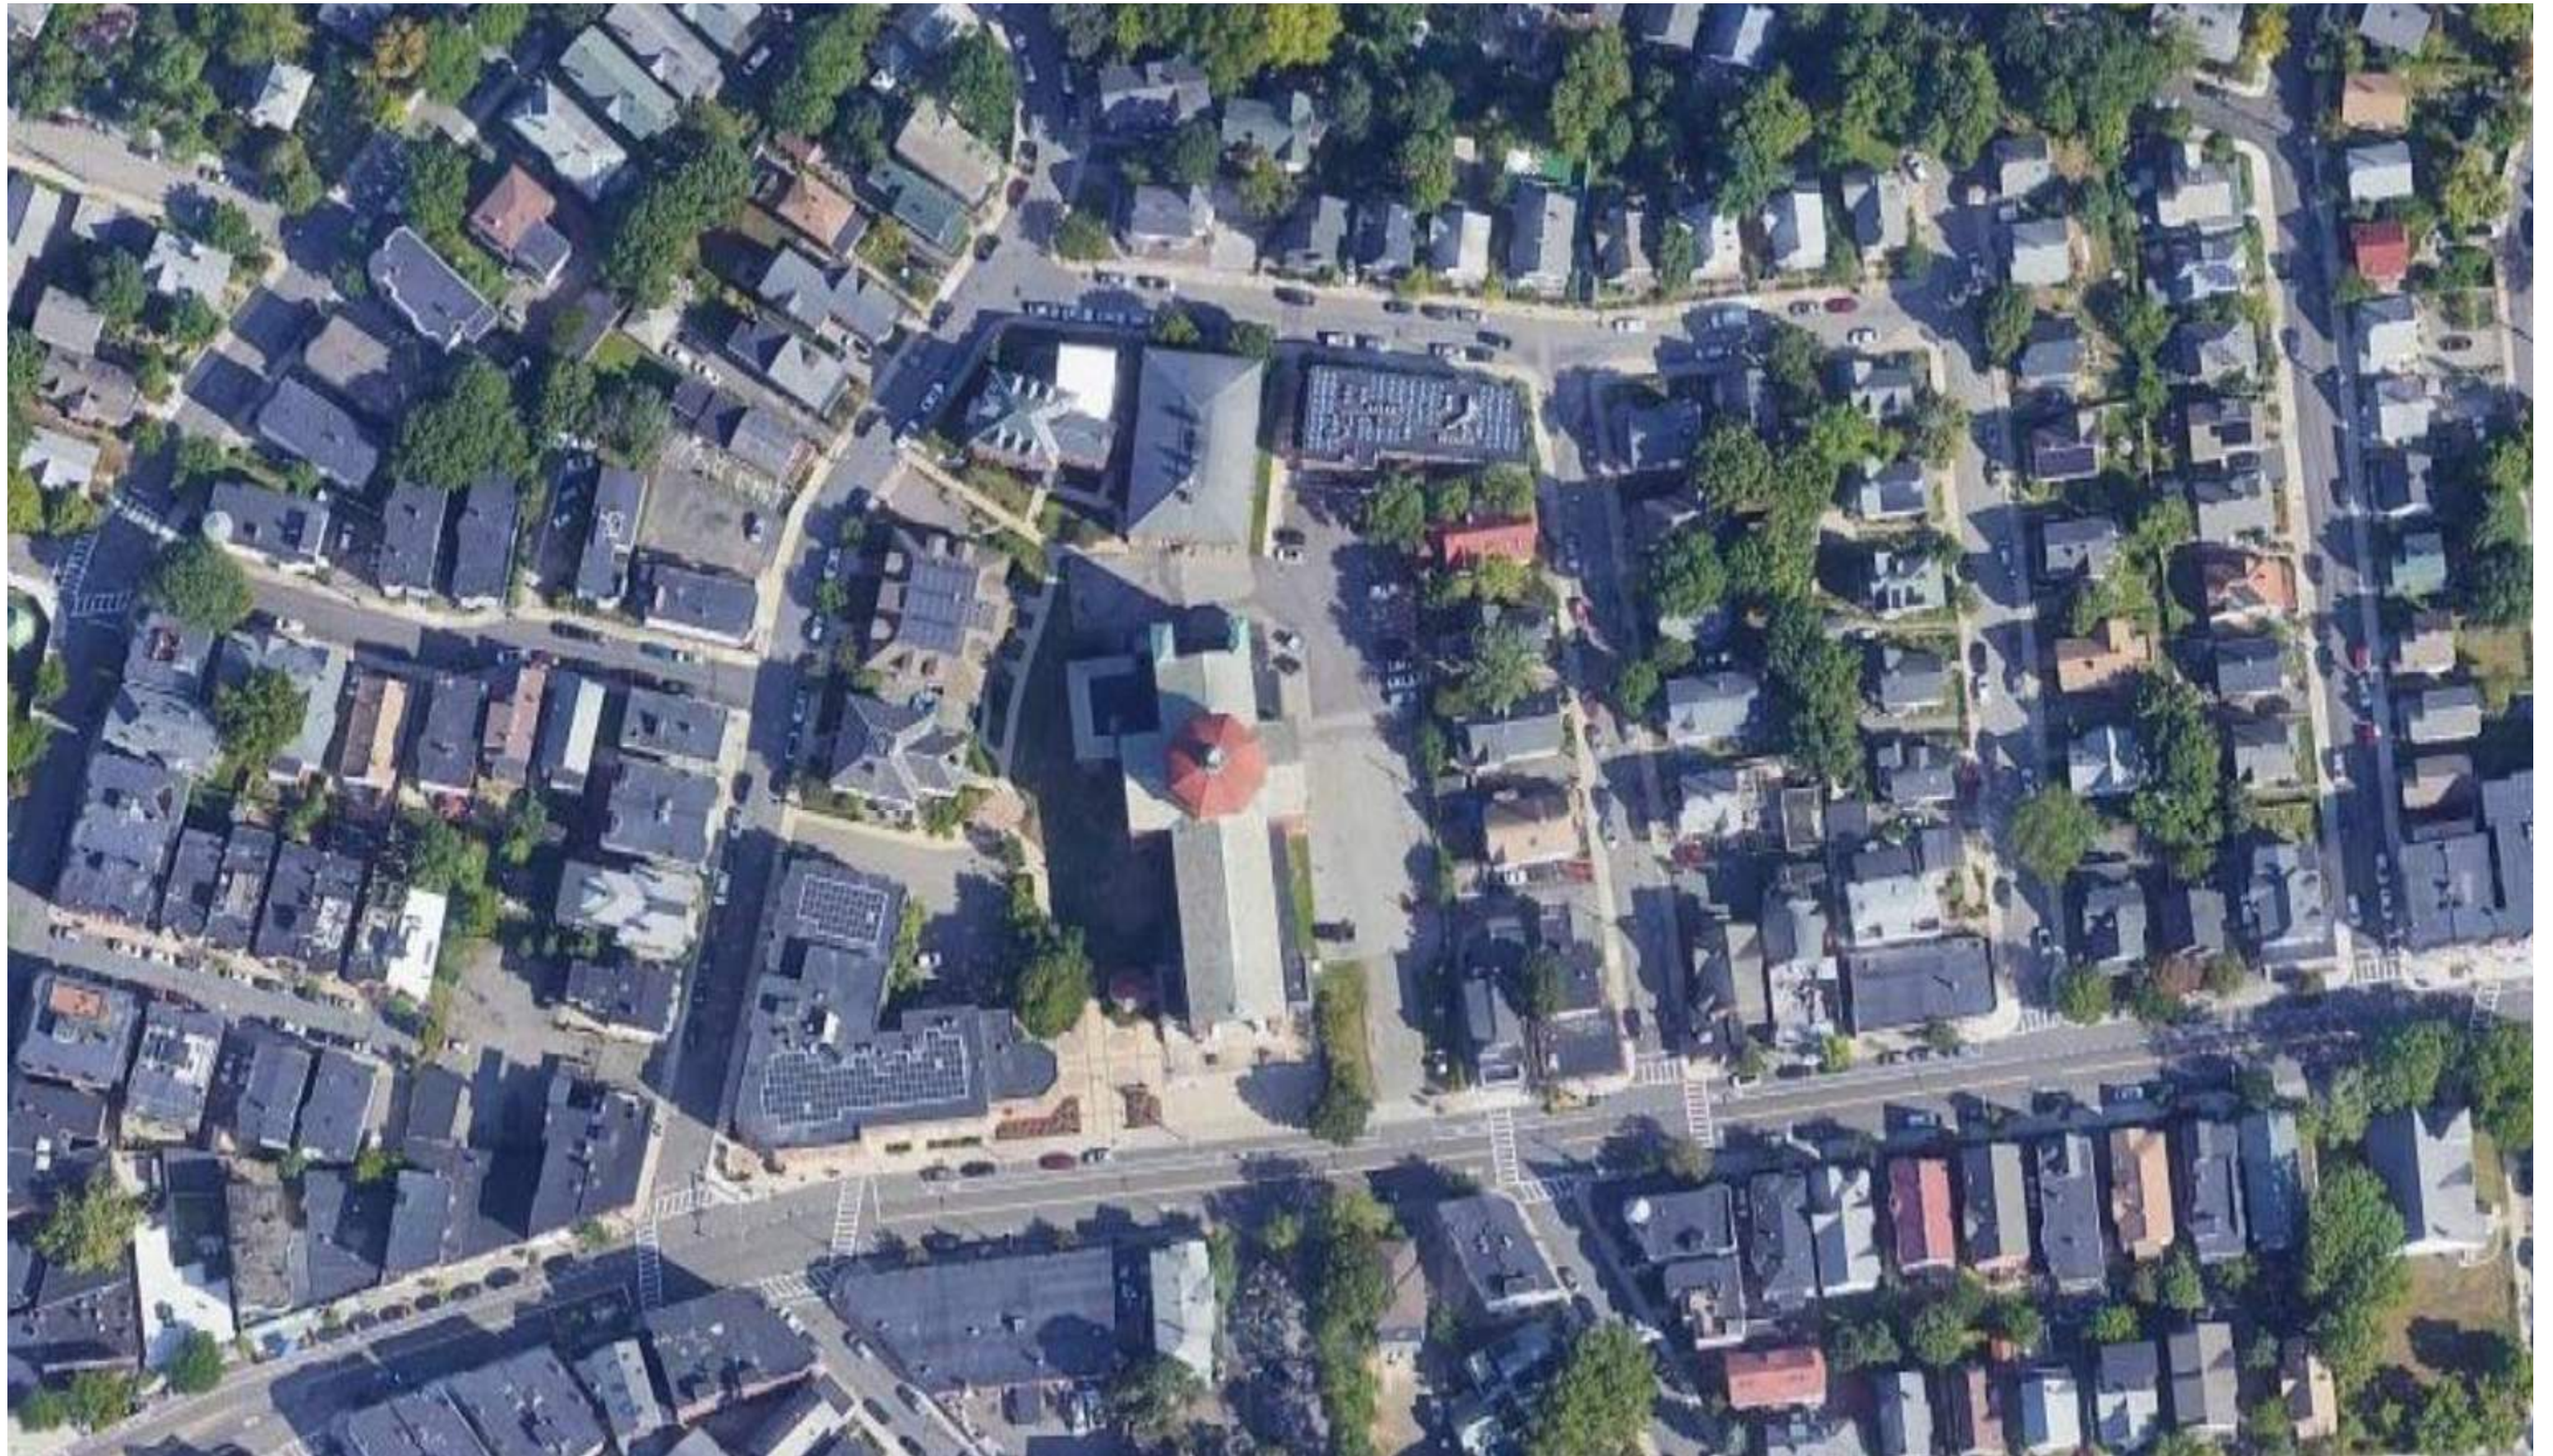




















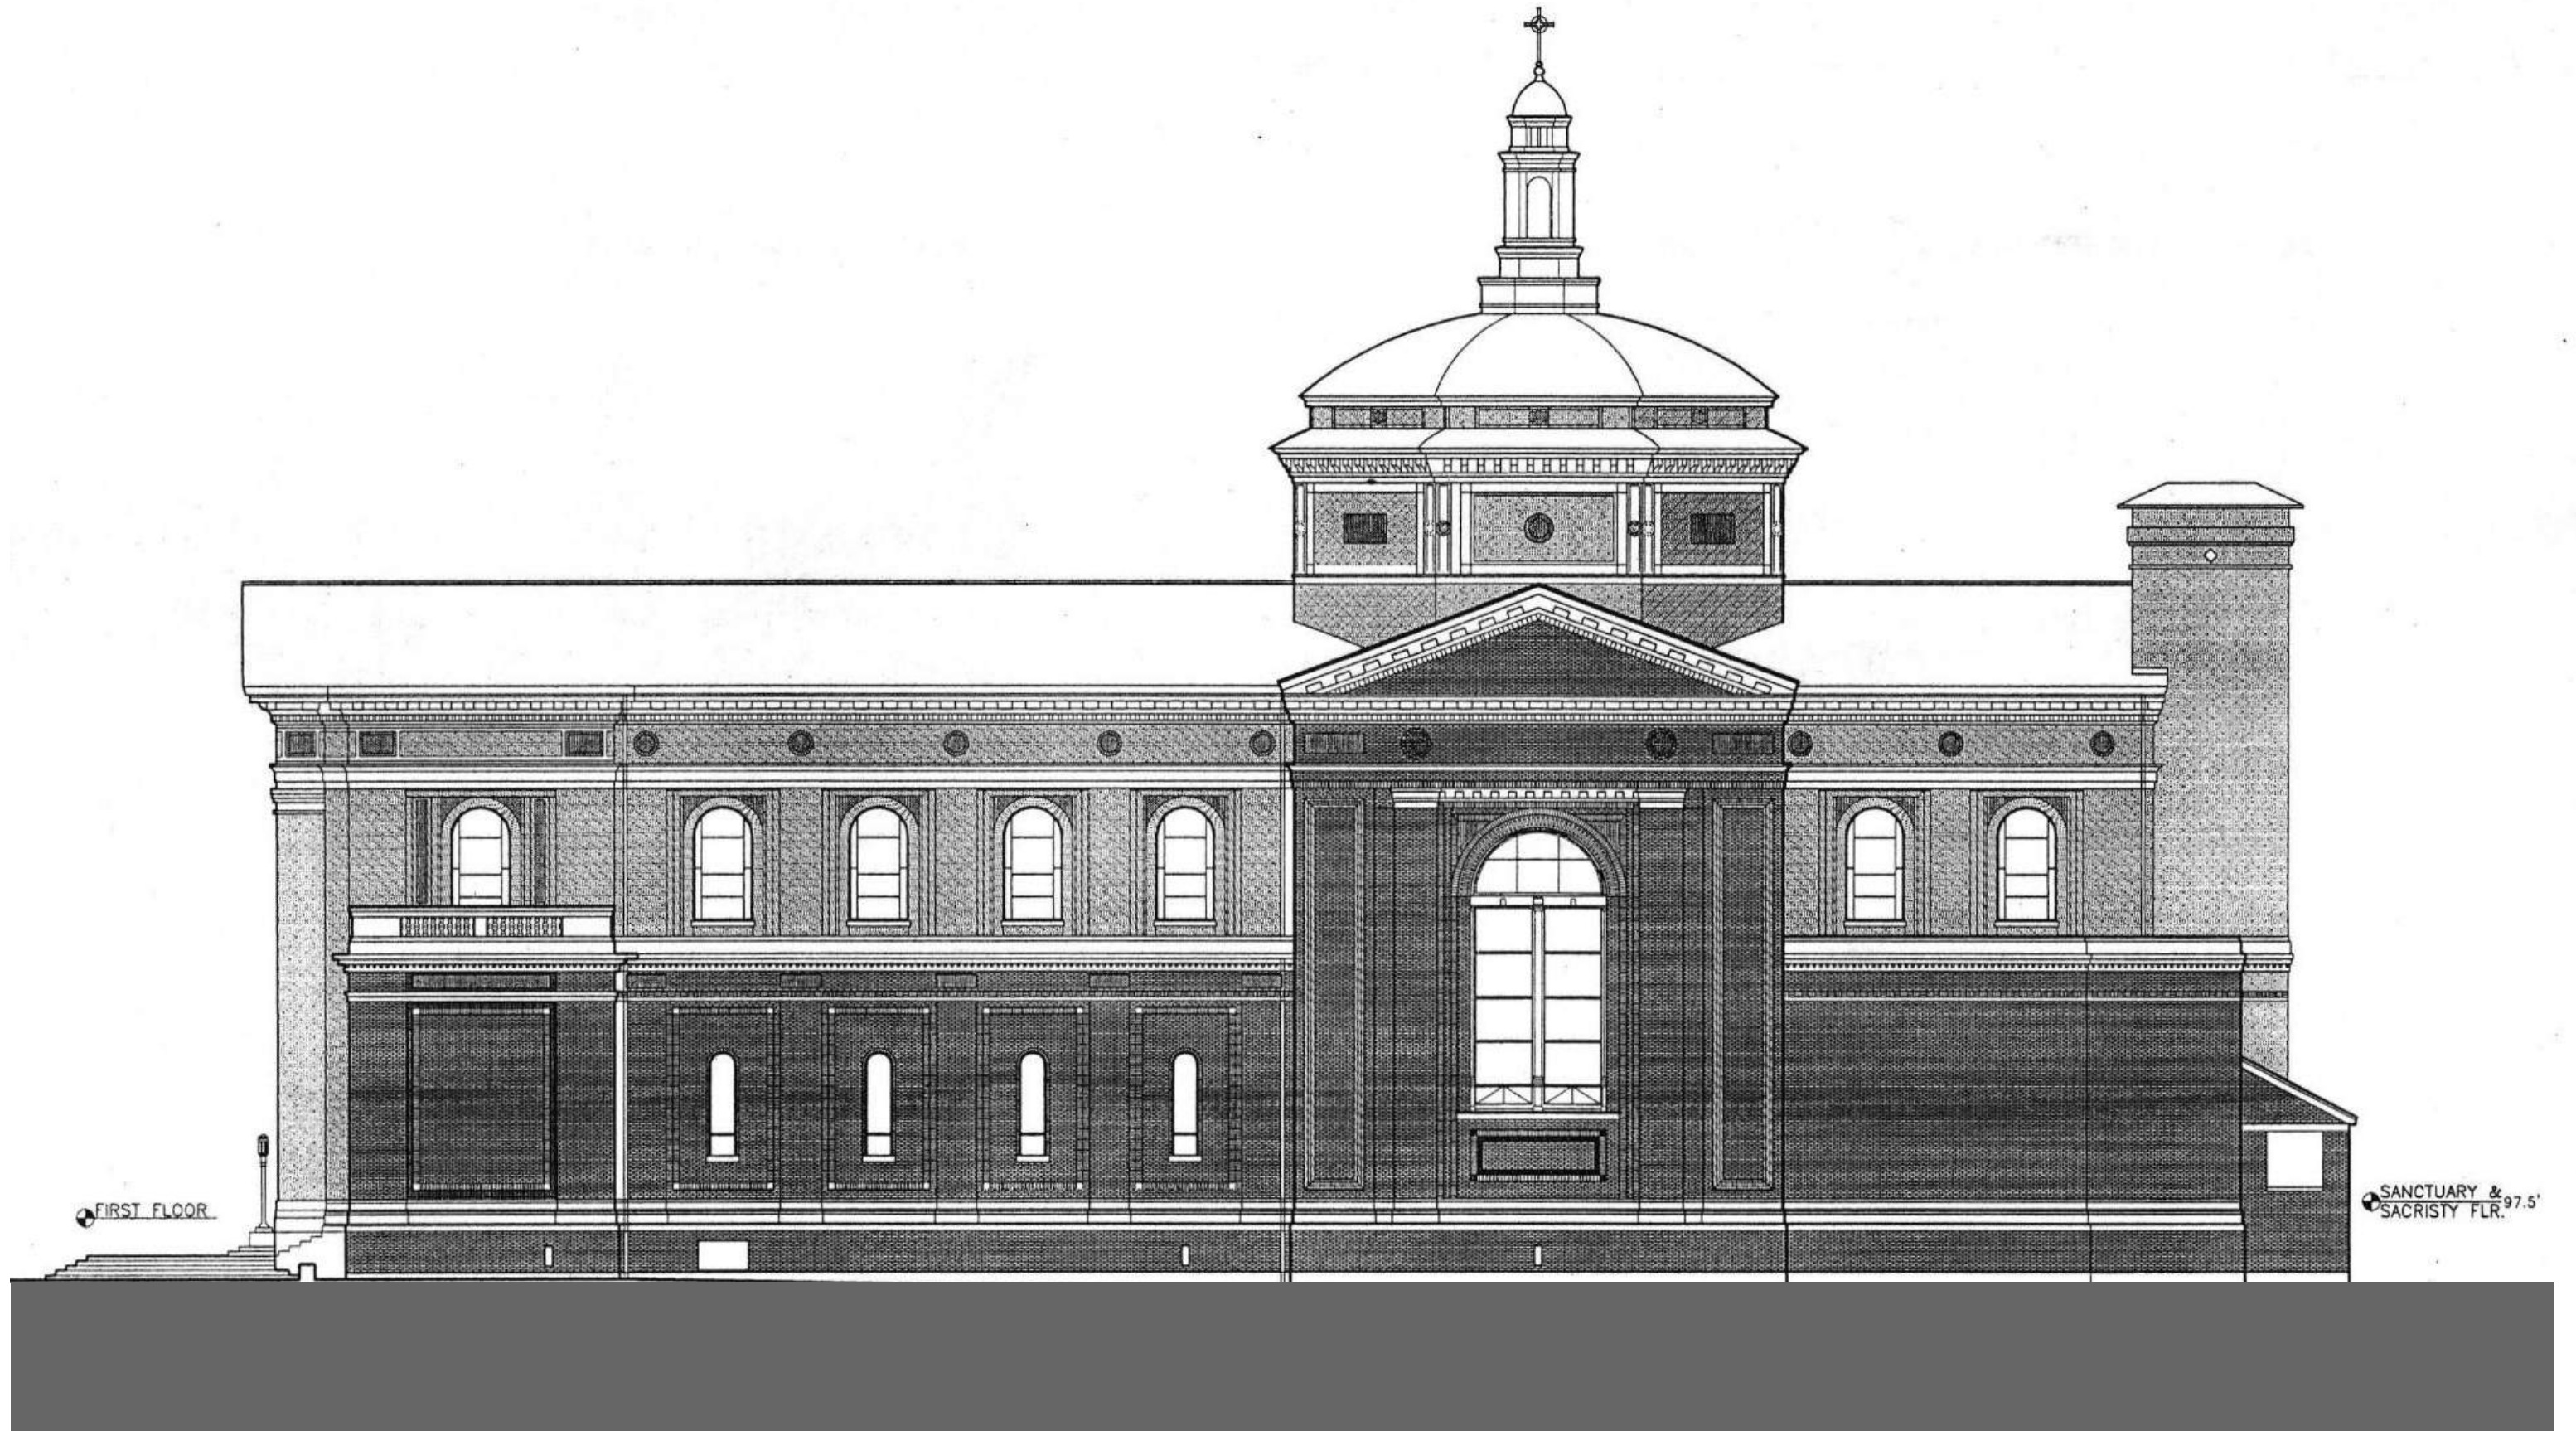















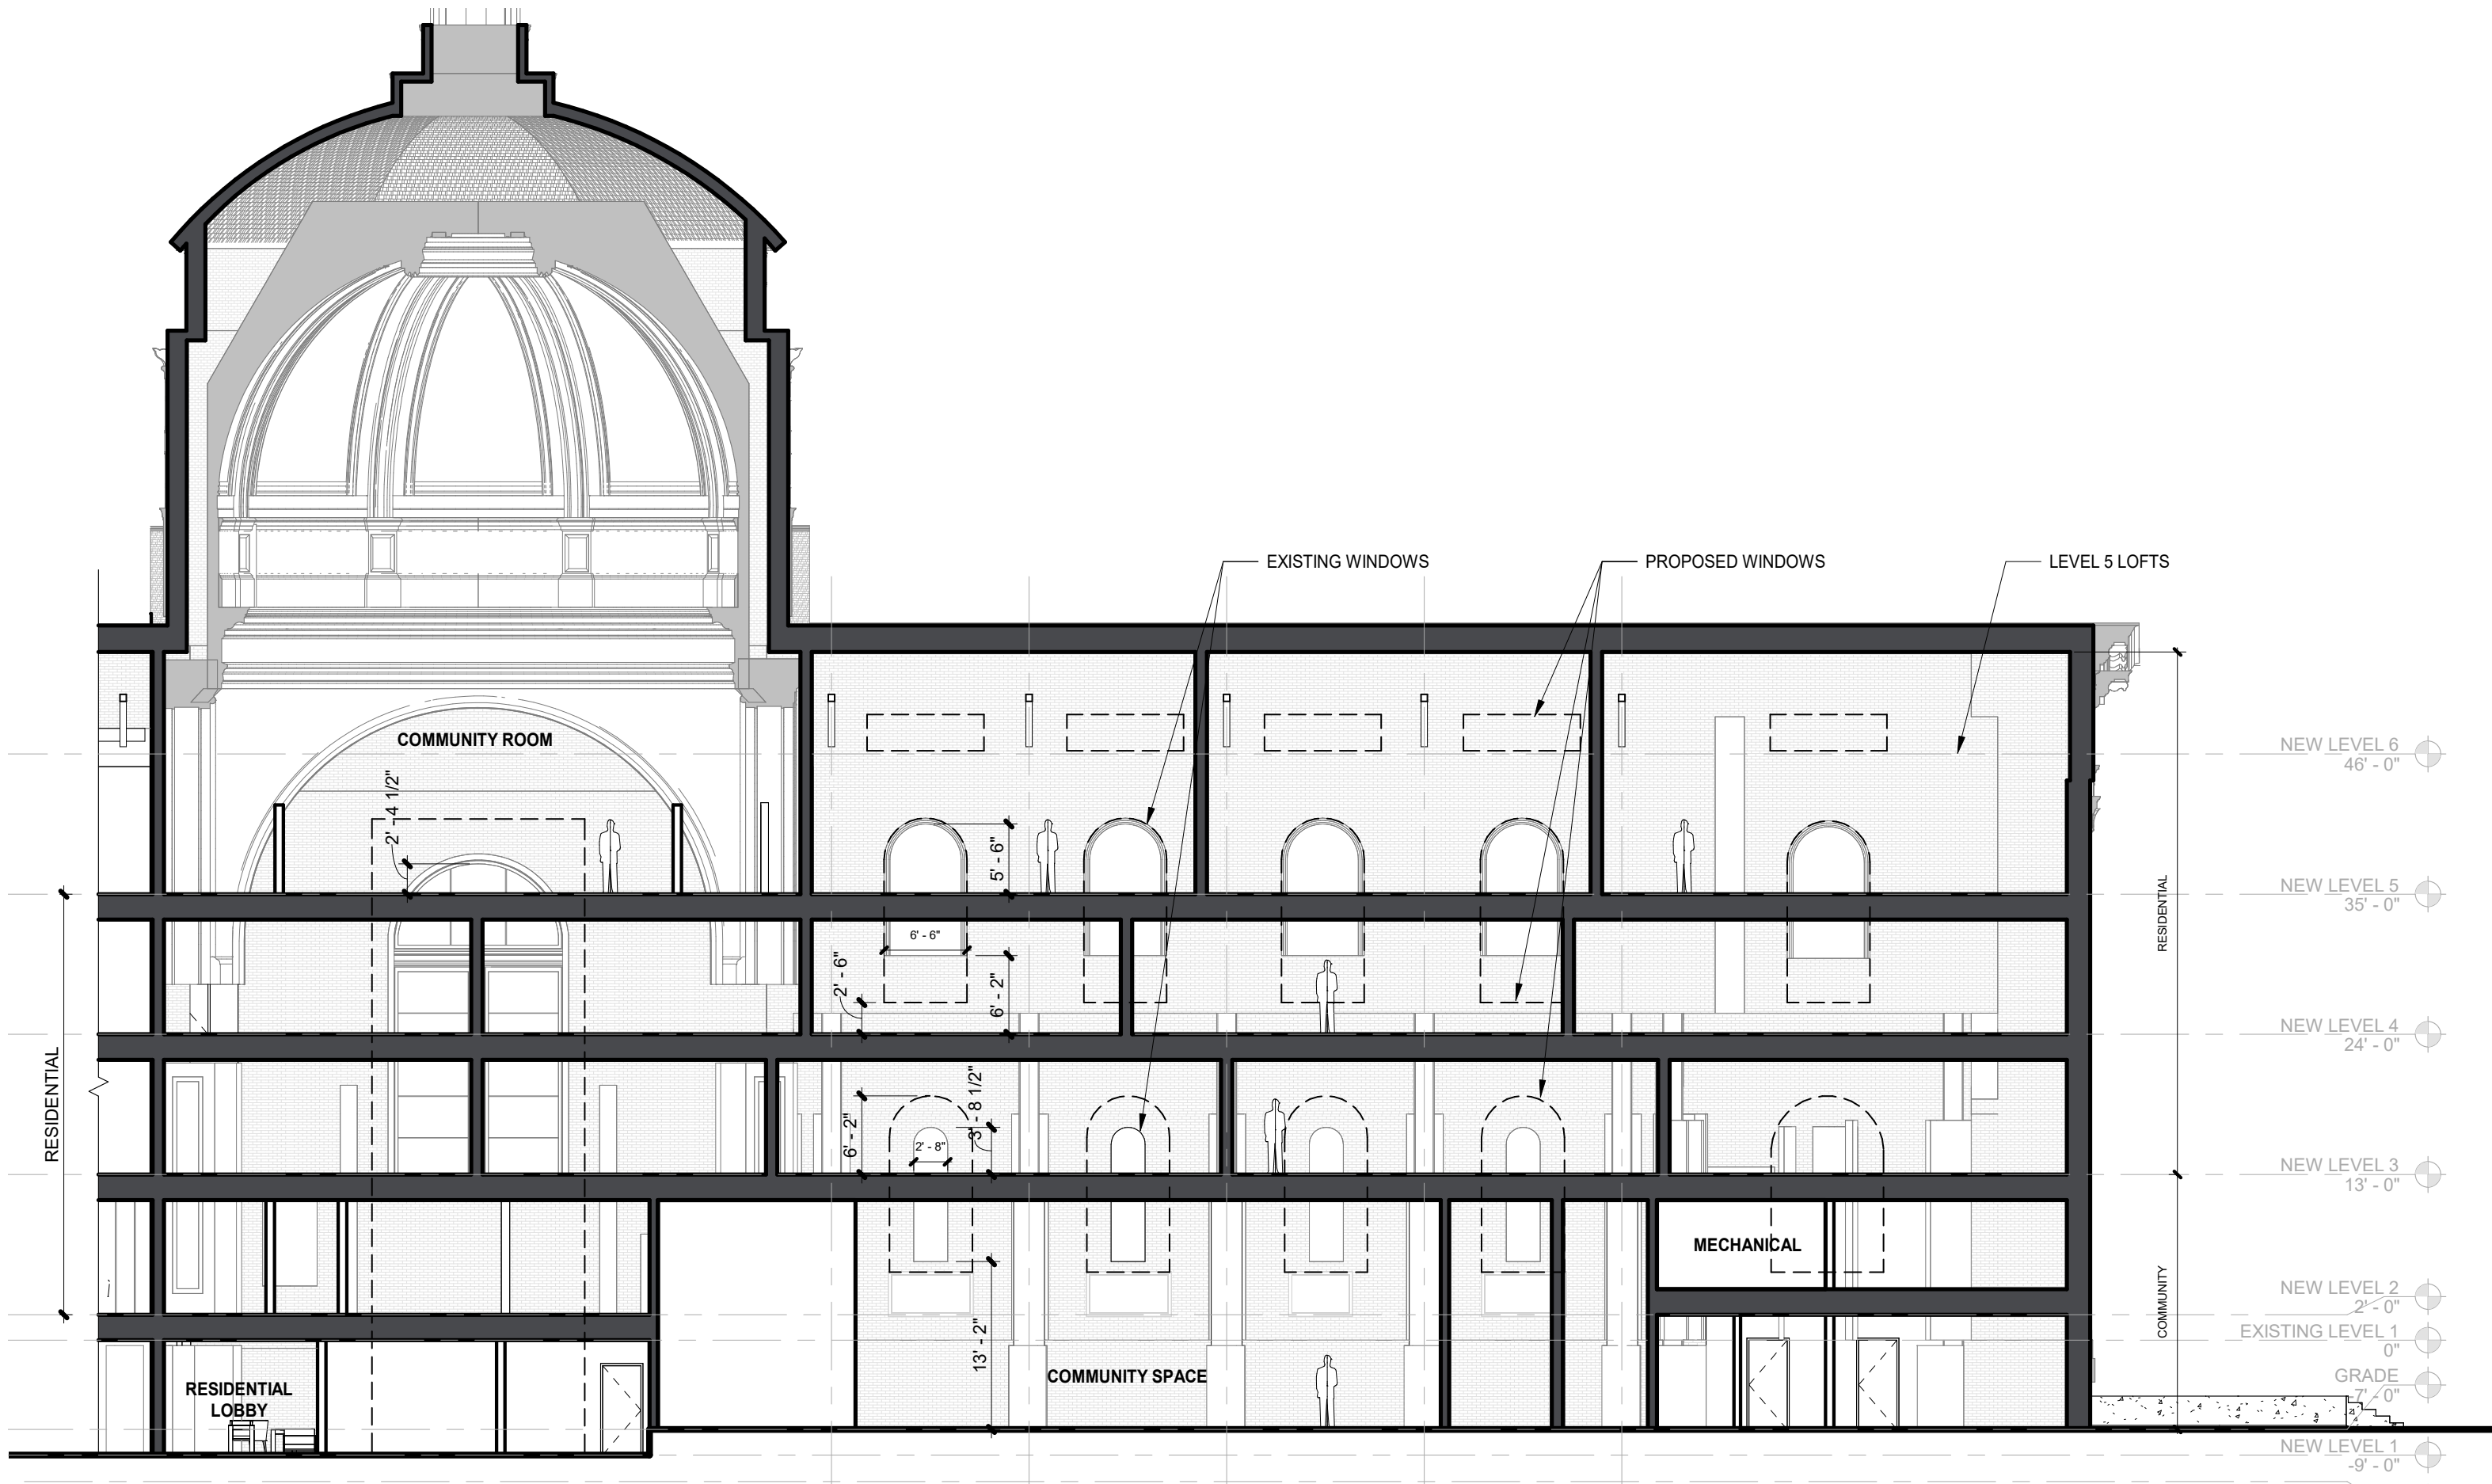



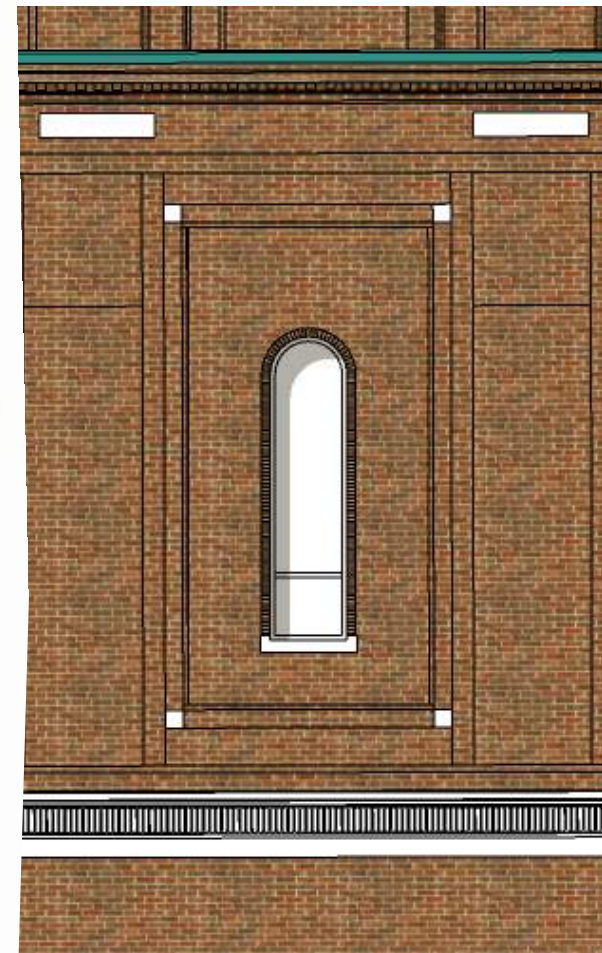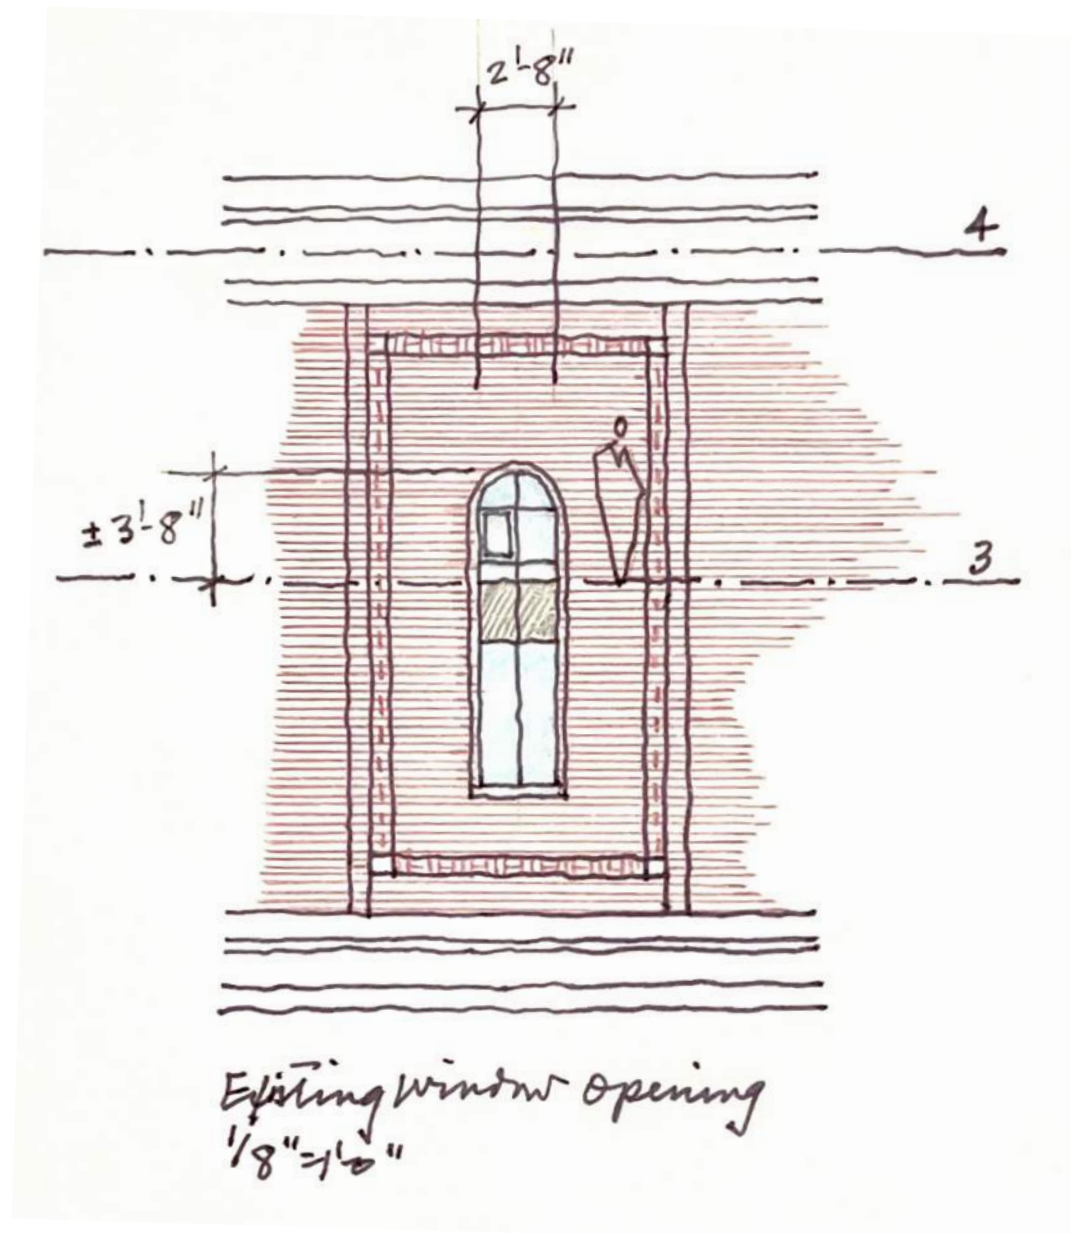

EXISTING WINDOWS

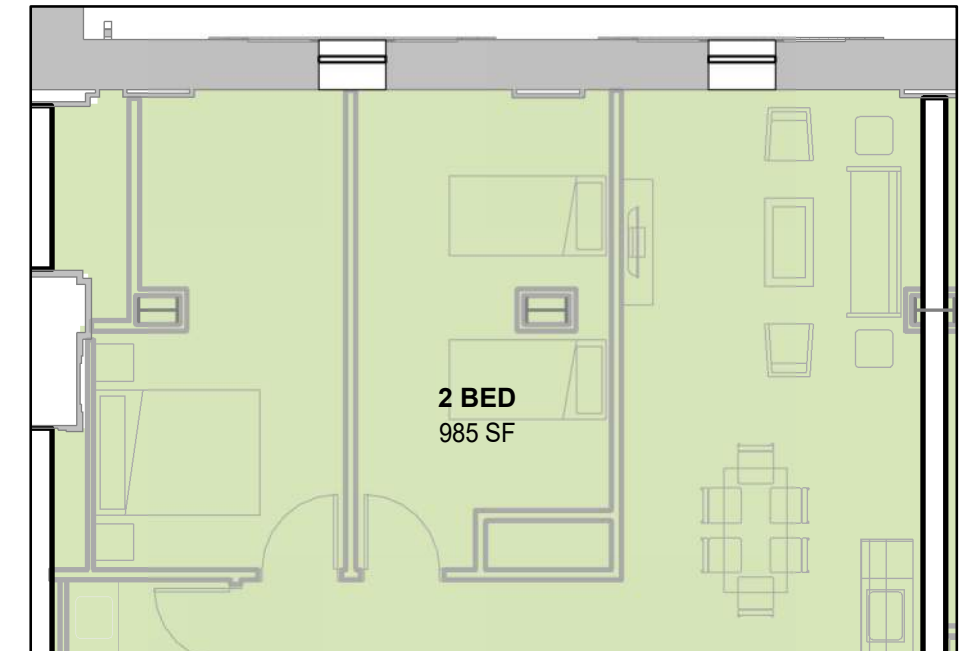

LEVEL 3 UNIT AT EXISTING WINDOWS









EXISTING ENTRY STAIR



PROPOSED COMMUNITY SPACE ENTRY








EXISTING BAPTISTERY




PROPOSED BAPTISTERY





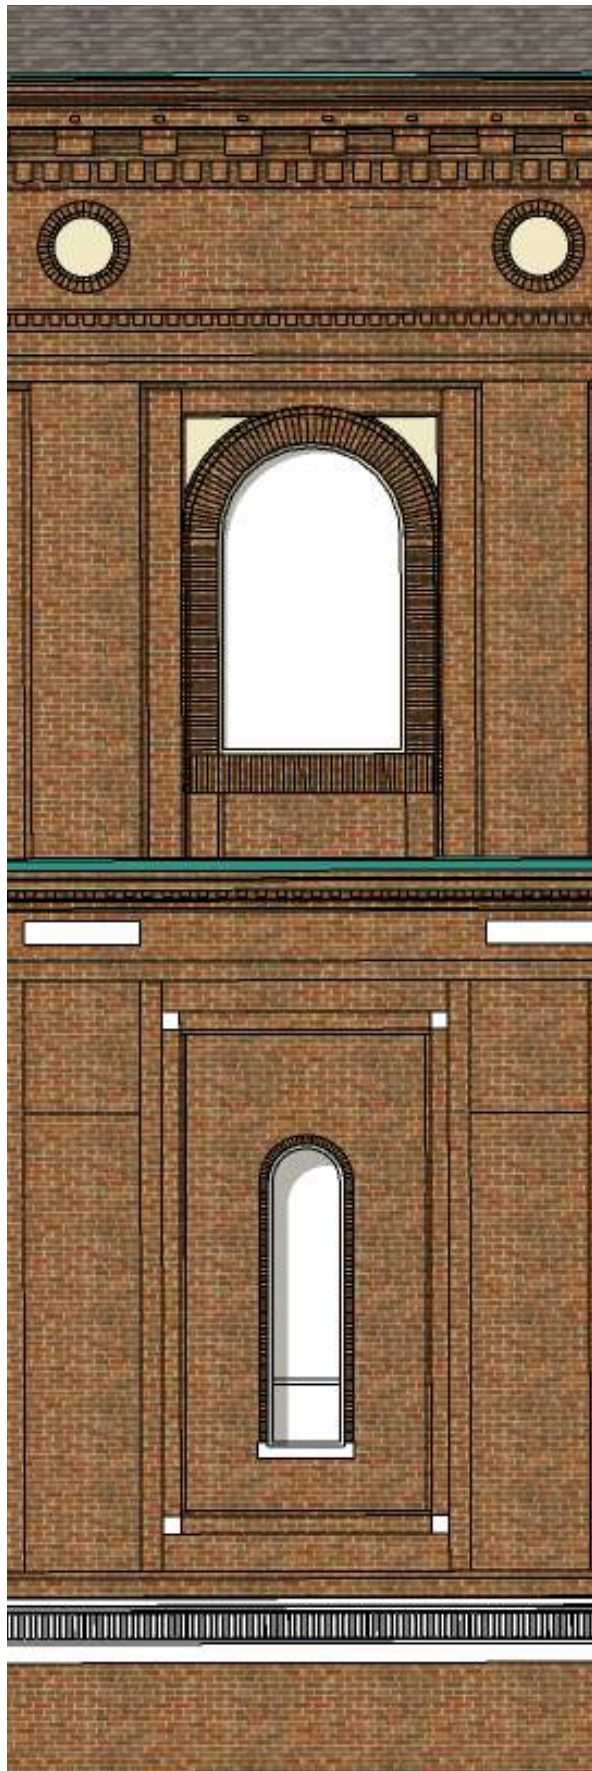


EXISTING ARCHES

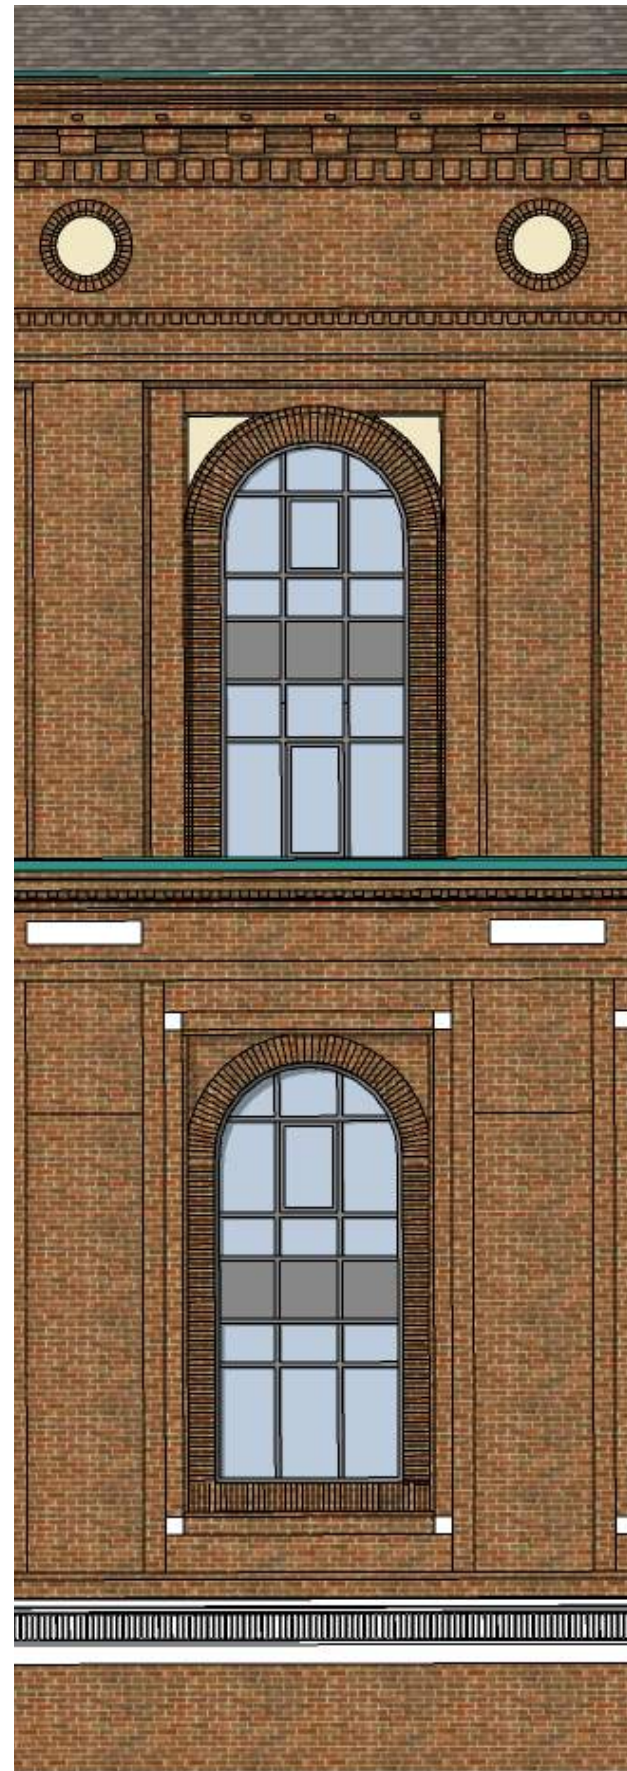

PROPOSED ARCHES

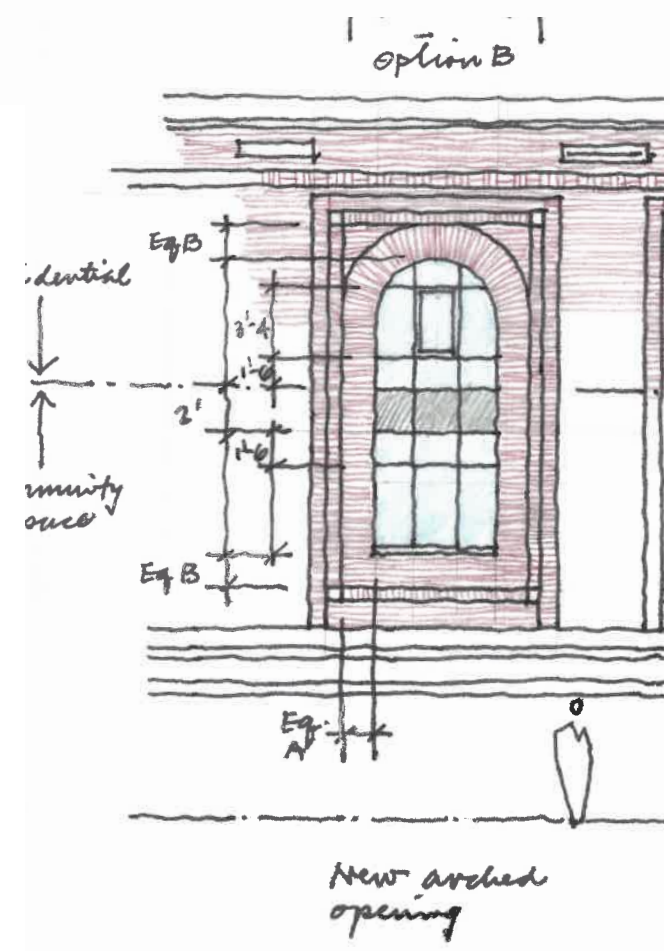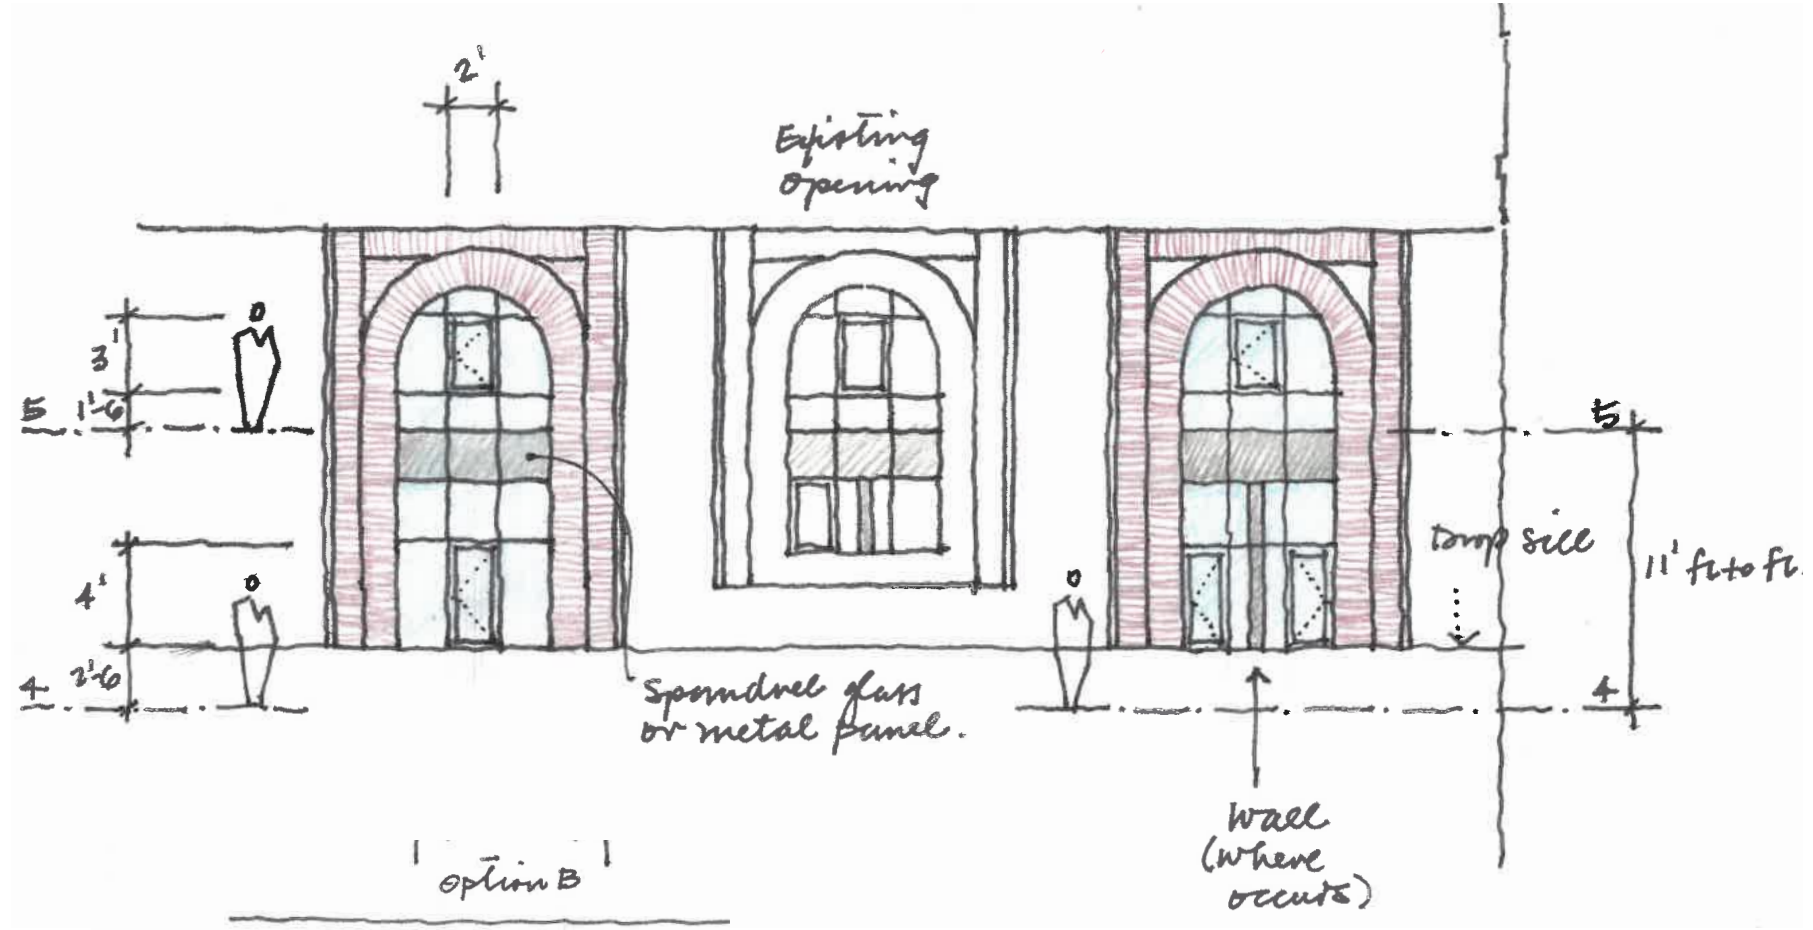




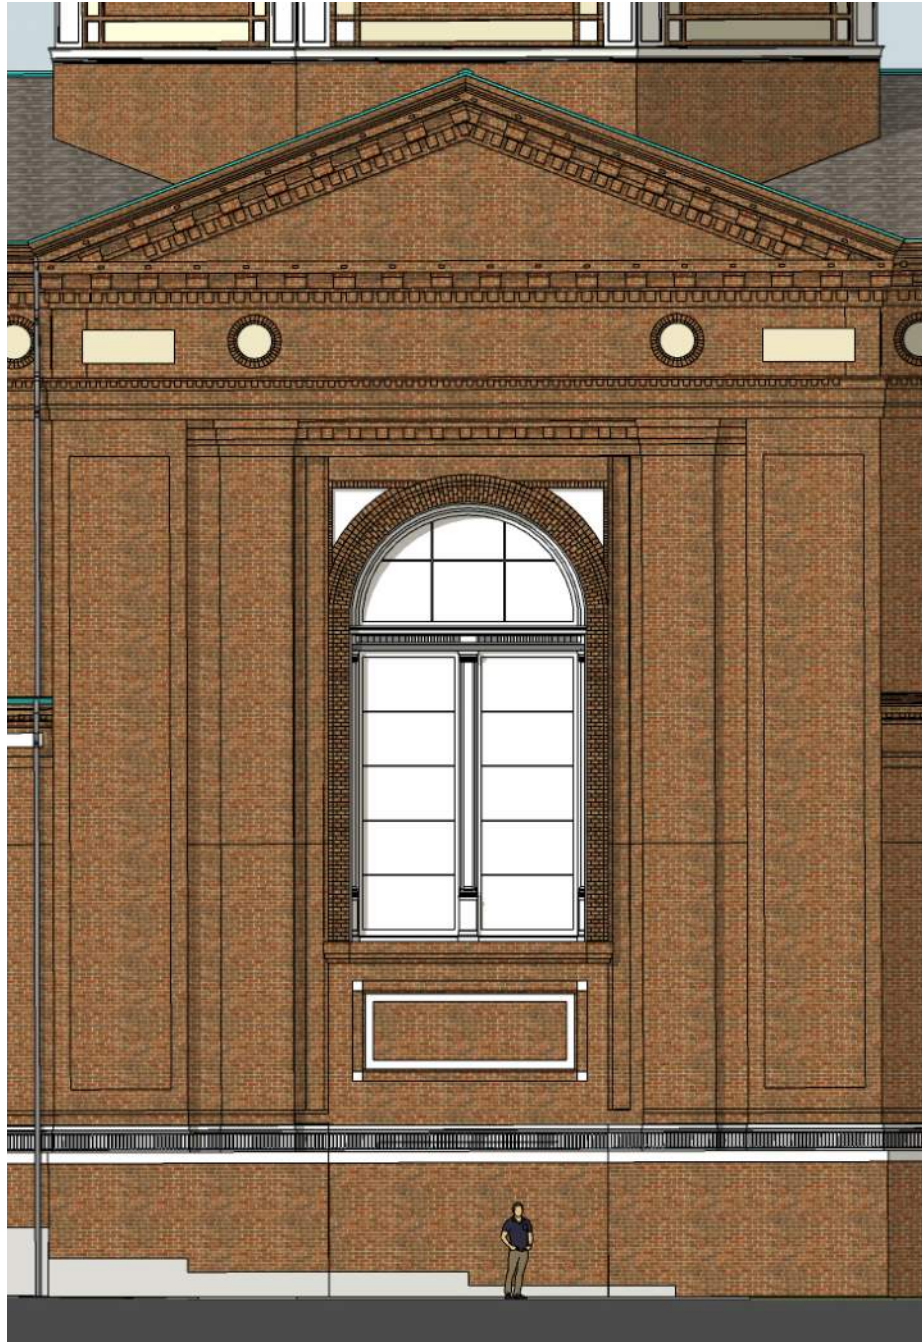


EXISTING TRANSEPT - EAST ELEVATION



PROPOSED TRANSEPT - EAST ELEVATION

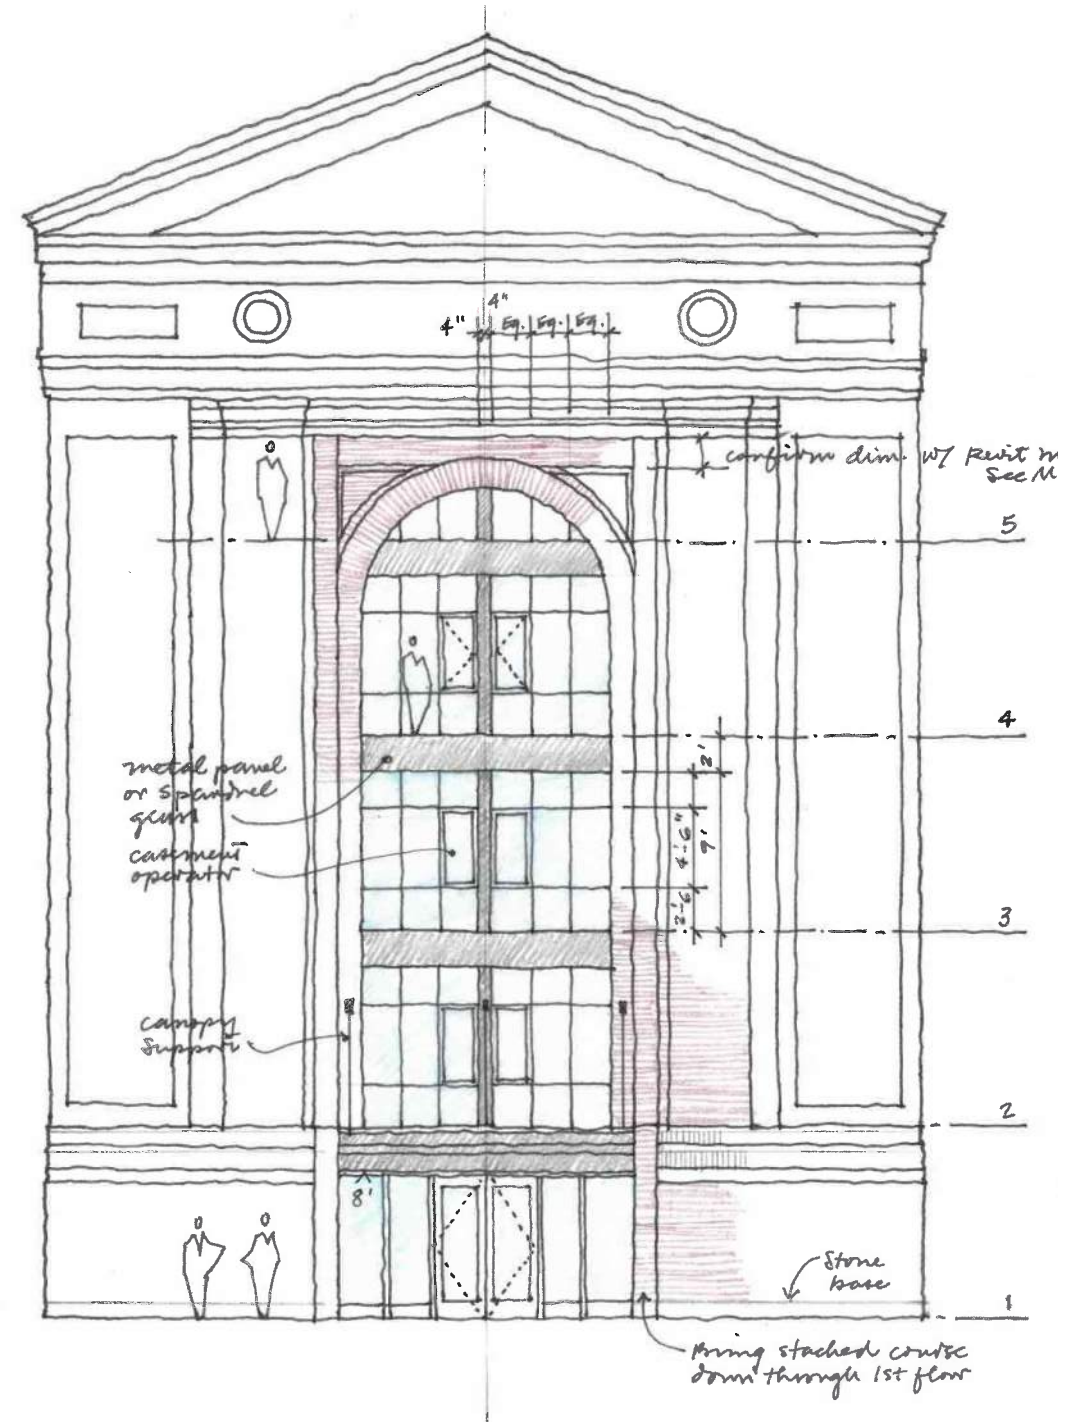




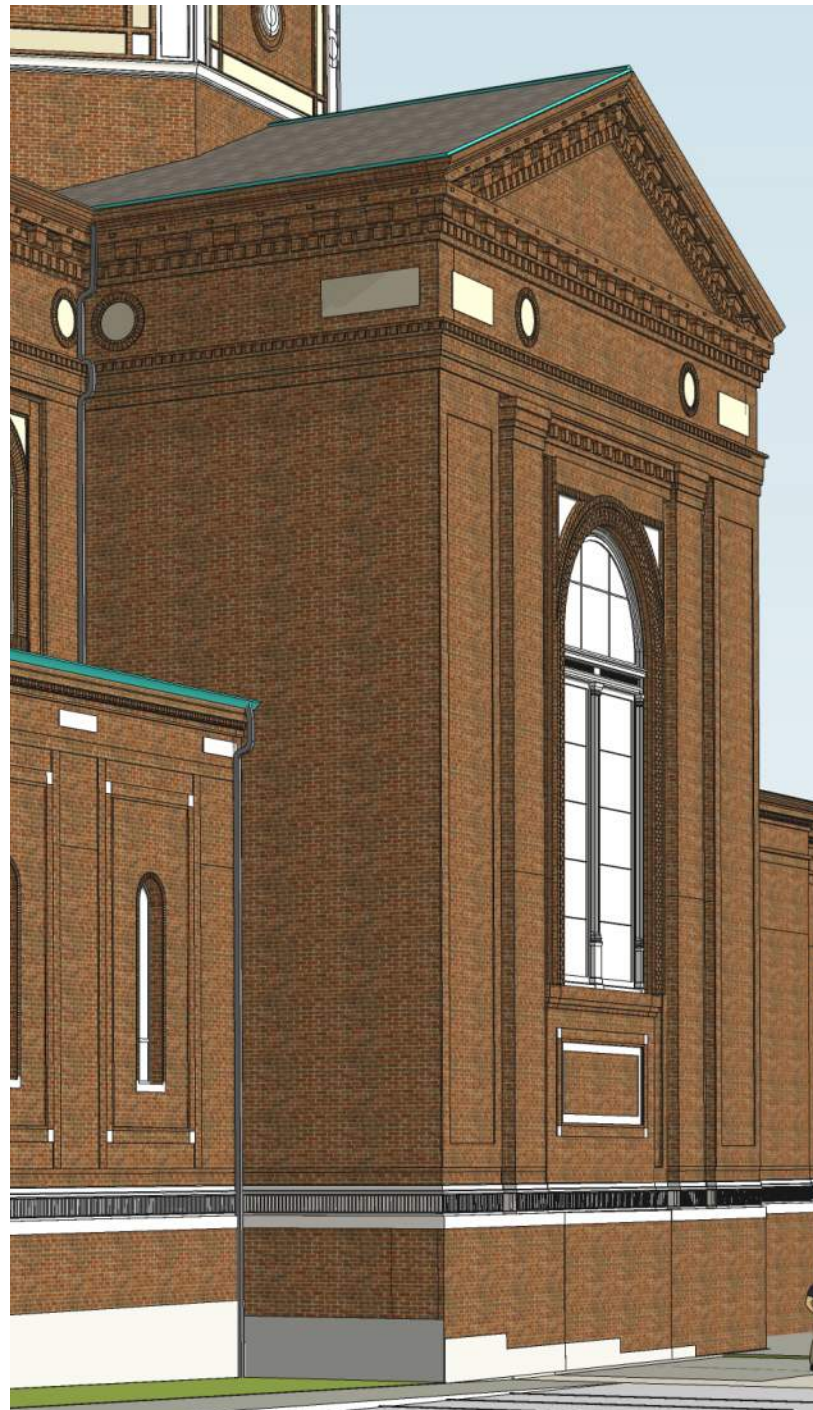

EXISTING TRANSEPT - SOUTH ELEVATION



PROPOSED TRANSEPT - SOUTH ELEVATION

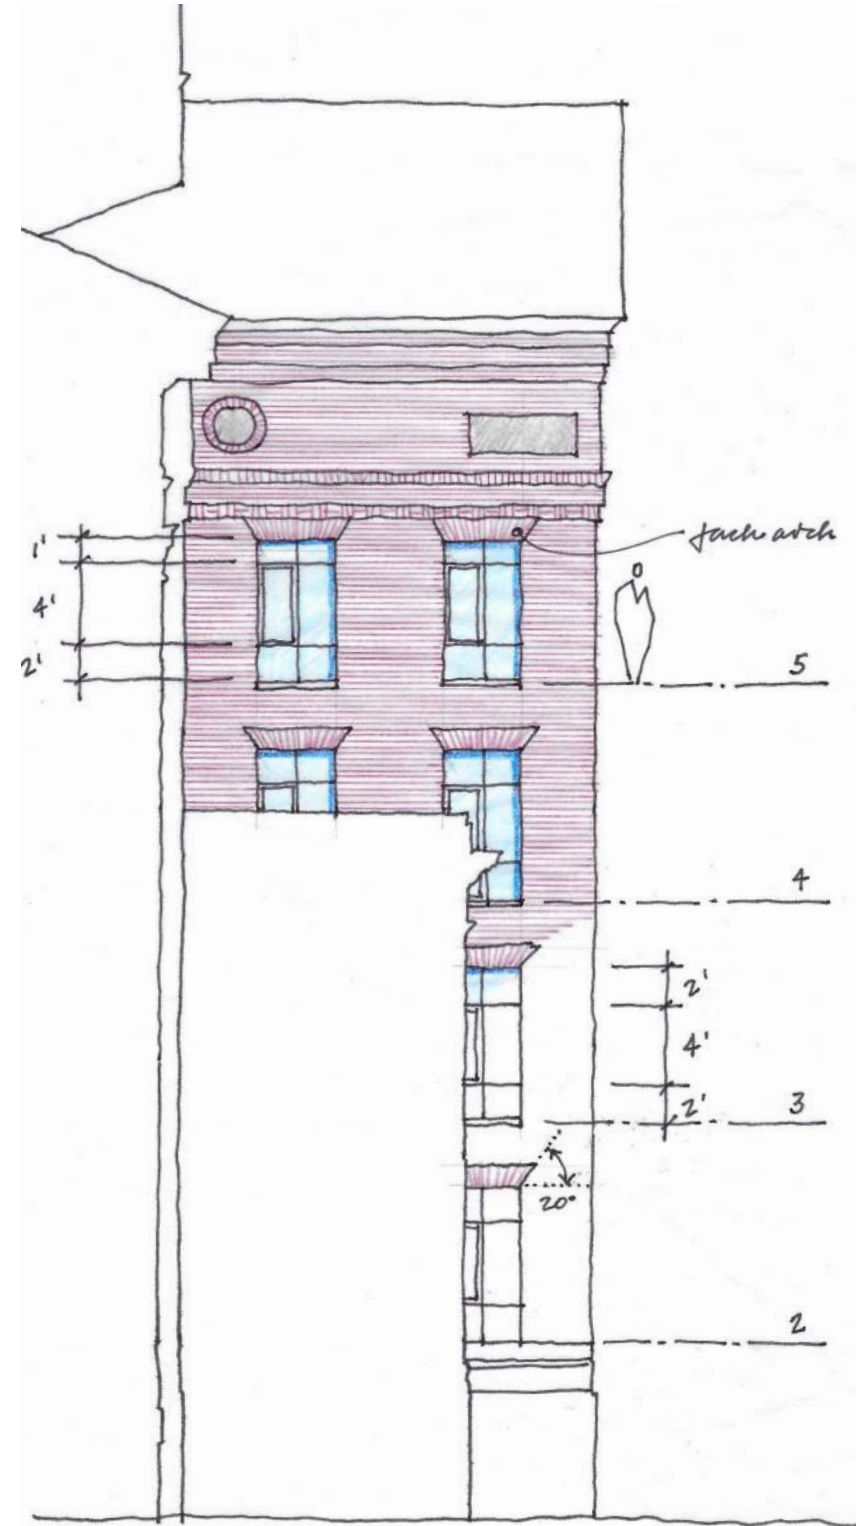


JACK ARCH WINDOW AT LEVELS 2-5



JACK ARCH AT EXISTING SACRISTY



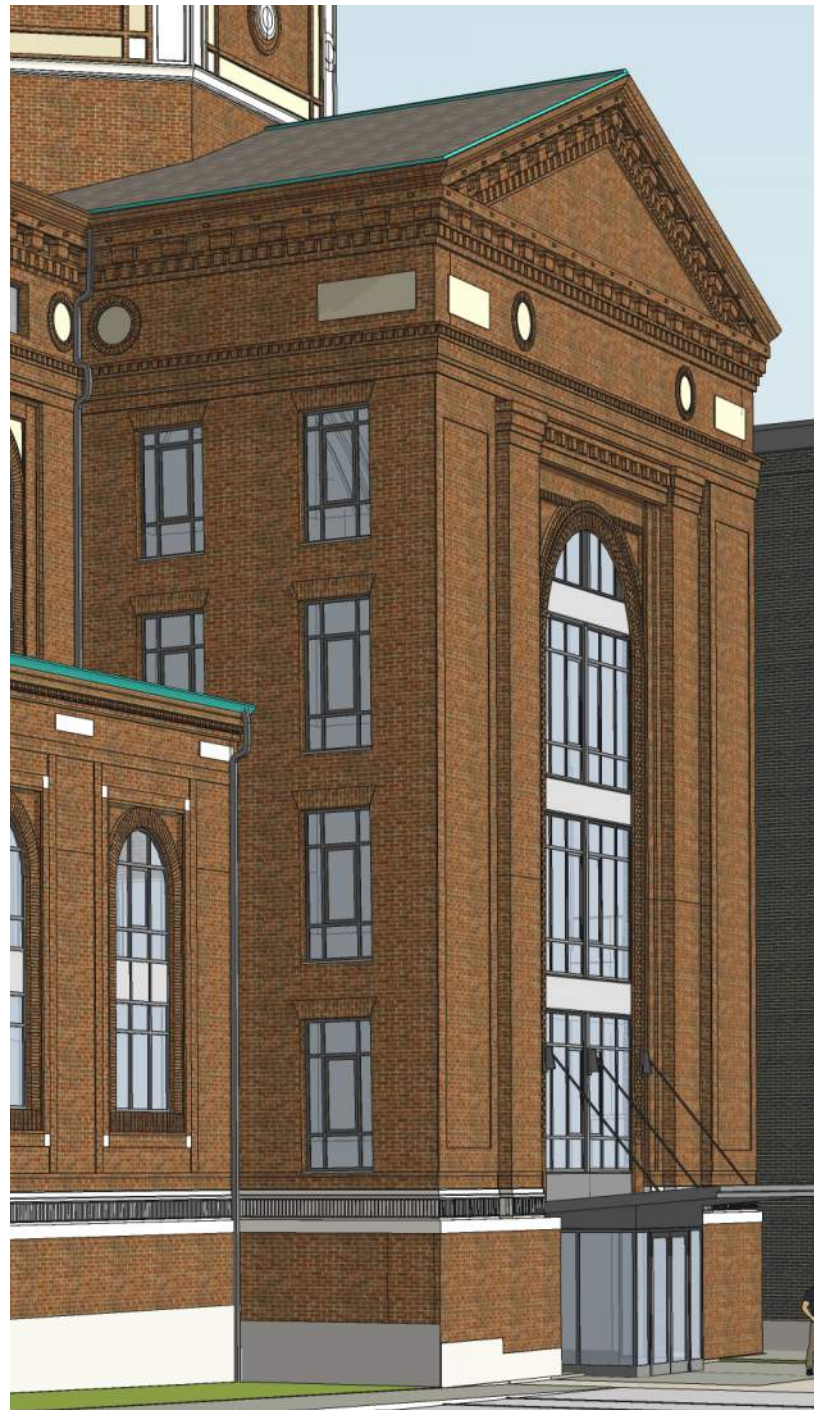

INDIVIDUAL WINDOWS - LEVELS 2-5



GROUPED WINDOWS - LEVELS 2/3 & 4/5






RESIDENTIAL ENTRY - EAST FACADE





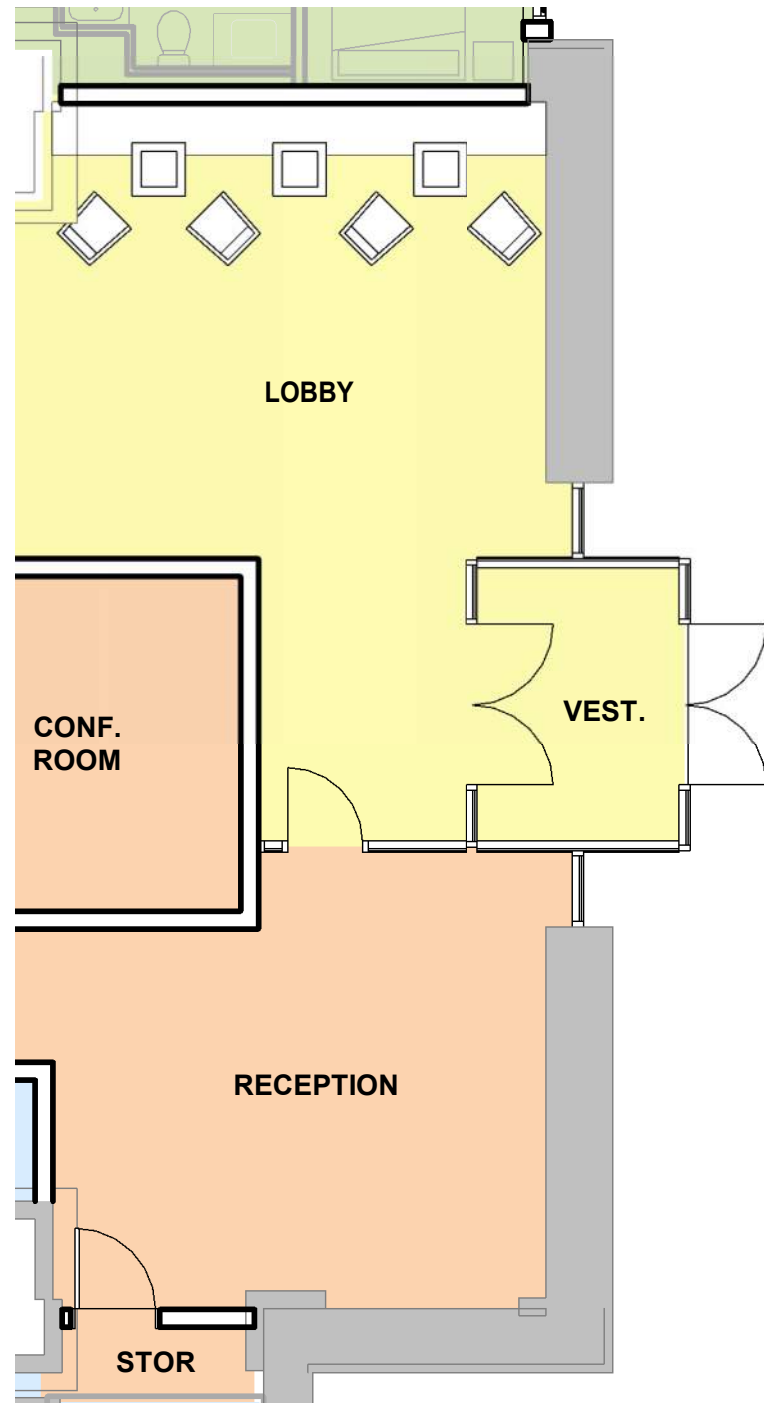

RESIDENTIAL ENTRY PLAN









CLERESTORY WINDOW IN LEVEL 5 LOFT UNITS





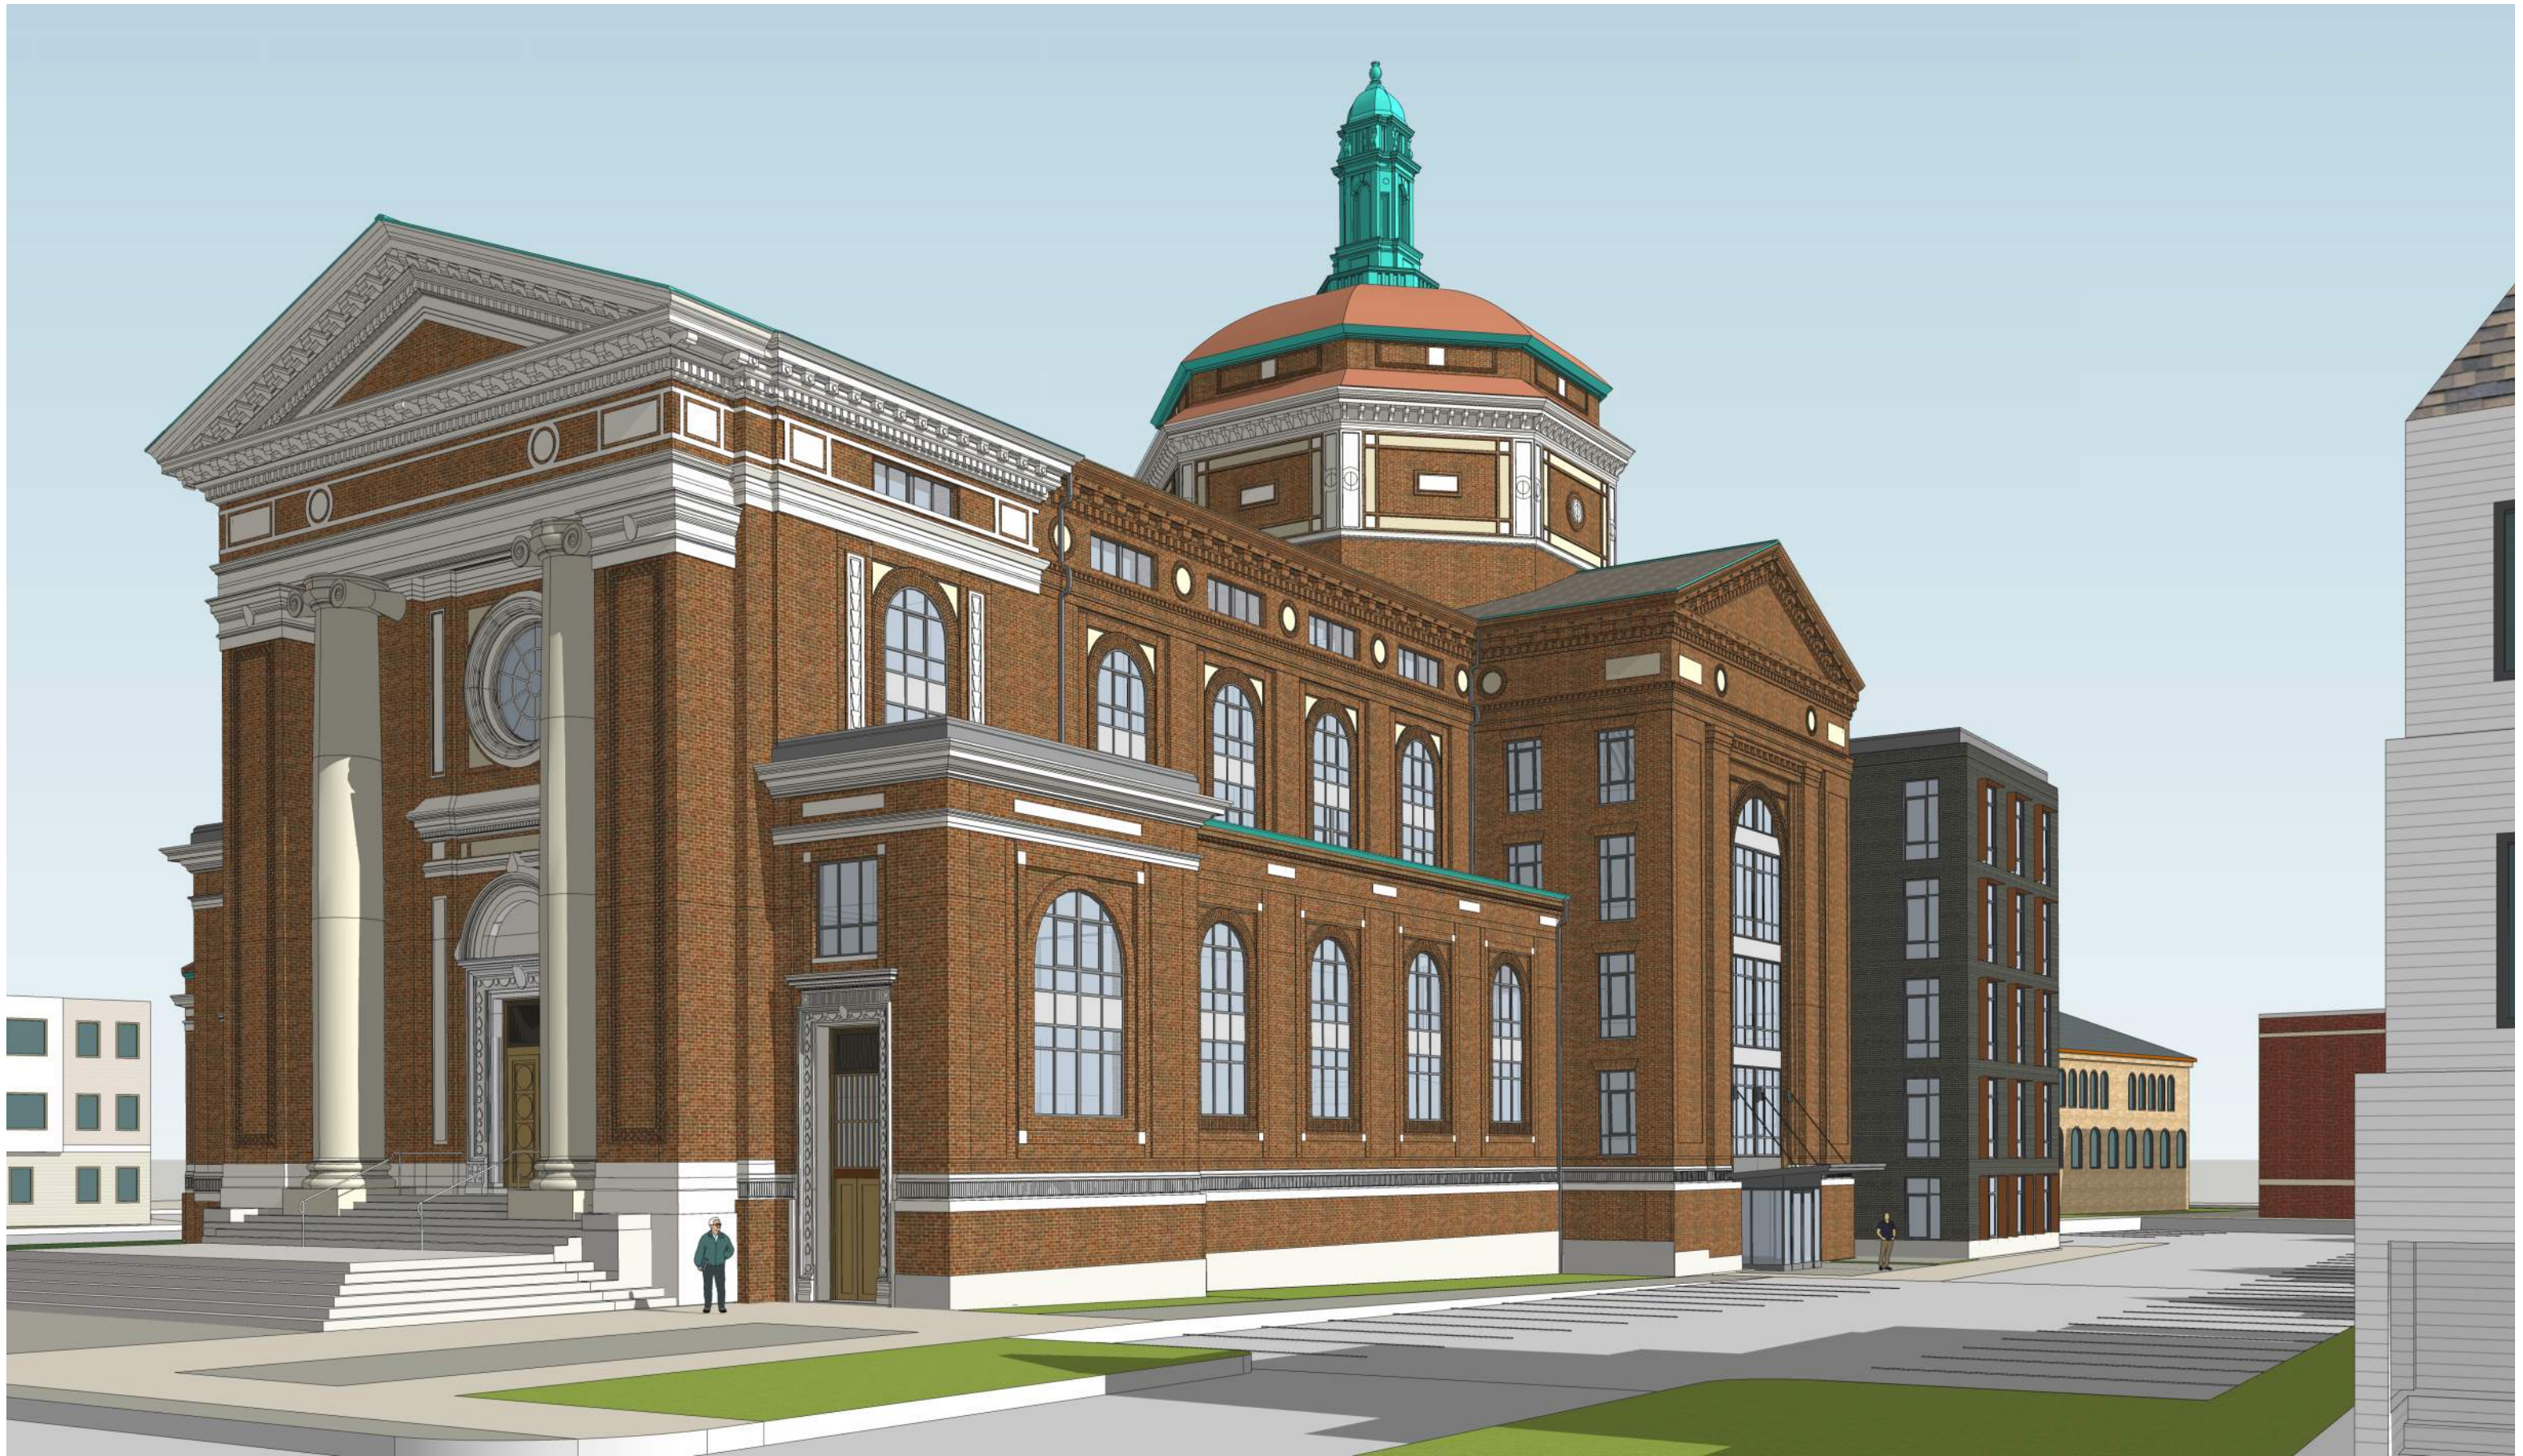




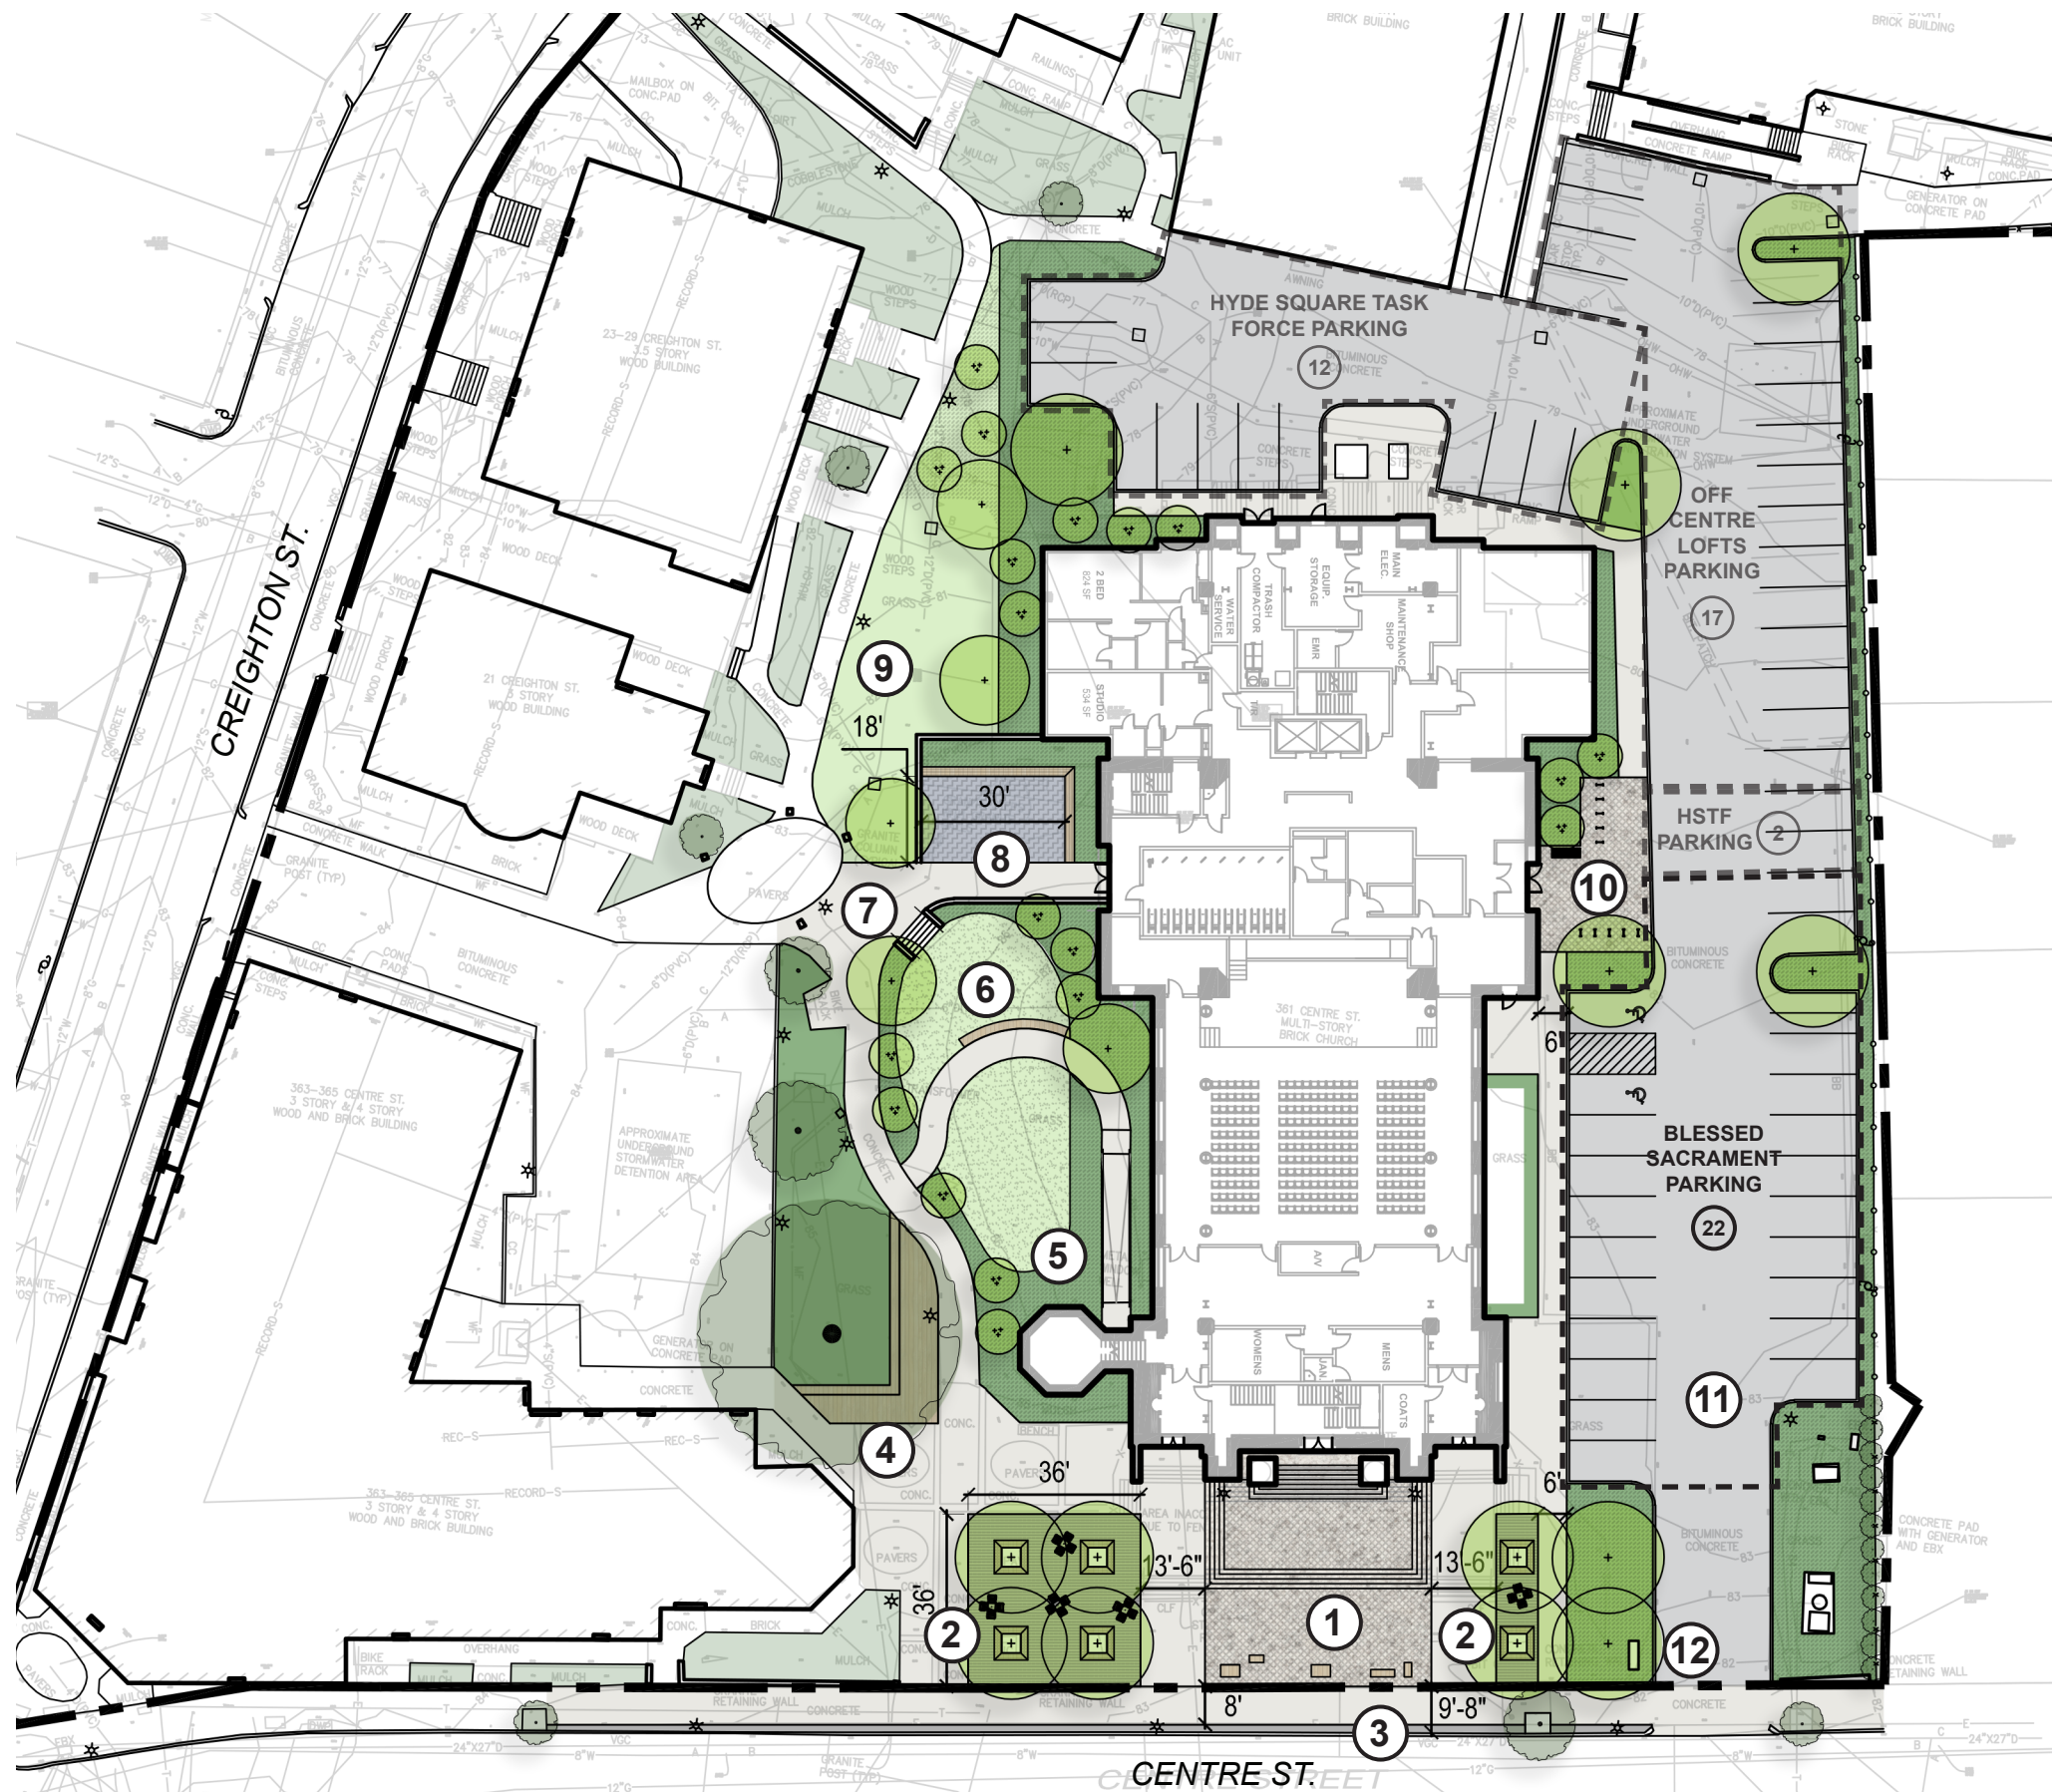

**LEGEND**

- ① Plaza - granite paving with fixed benches
- ② Grove - canopy trees, permeable paving, mix of fixed and movable furniture
- ③ Streetscape - permeable paving, bike racks, new street lighting
- ④ Deck - platform deck with multiple levels of seating
- ⑤ Accessible Ramp to Former Baptistery
- ⑥ Level Lawn - surrounded by planted berm
- ⑦ Stair access to level lawn
- ⑧ Resident Amenity Space - hardscape patio area for BBQ, resident gathering, etc.
- ⑨ Existing pedestrain light poles to remain
- ⑩ Entry Plaza - granite paving, bike racks, benches, planted area
- ⑪ Improved Parking Lot - new trees, green space, improved lighting
- ⑫ Monument Sign

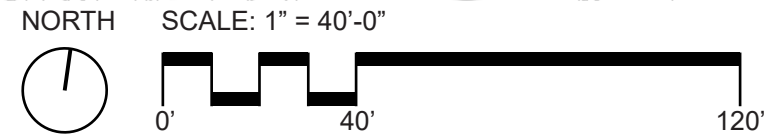

**CONCEPTUAL SITE PLAN**





**PRECEDENT IMAGES**