


149 WEST NEWTON STREET  
SITE LOCATION & SITE PLAN

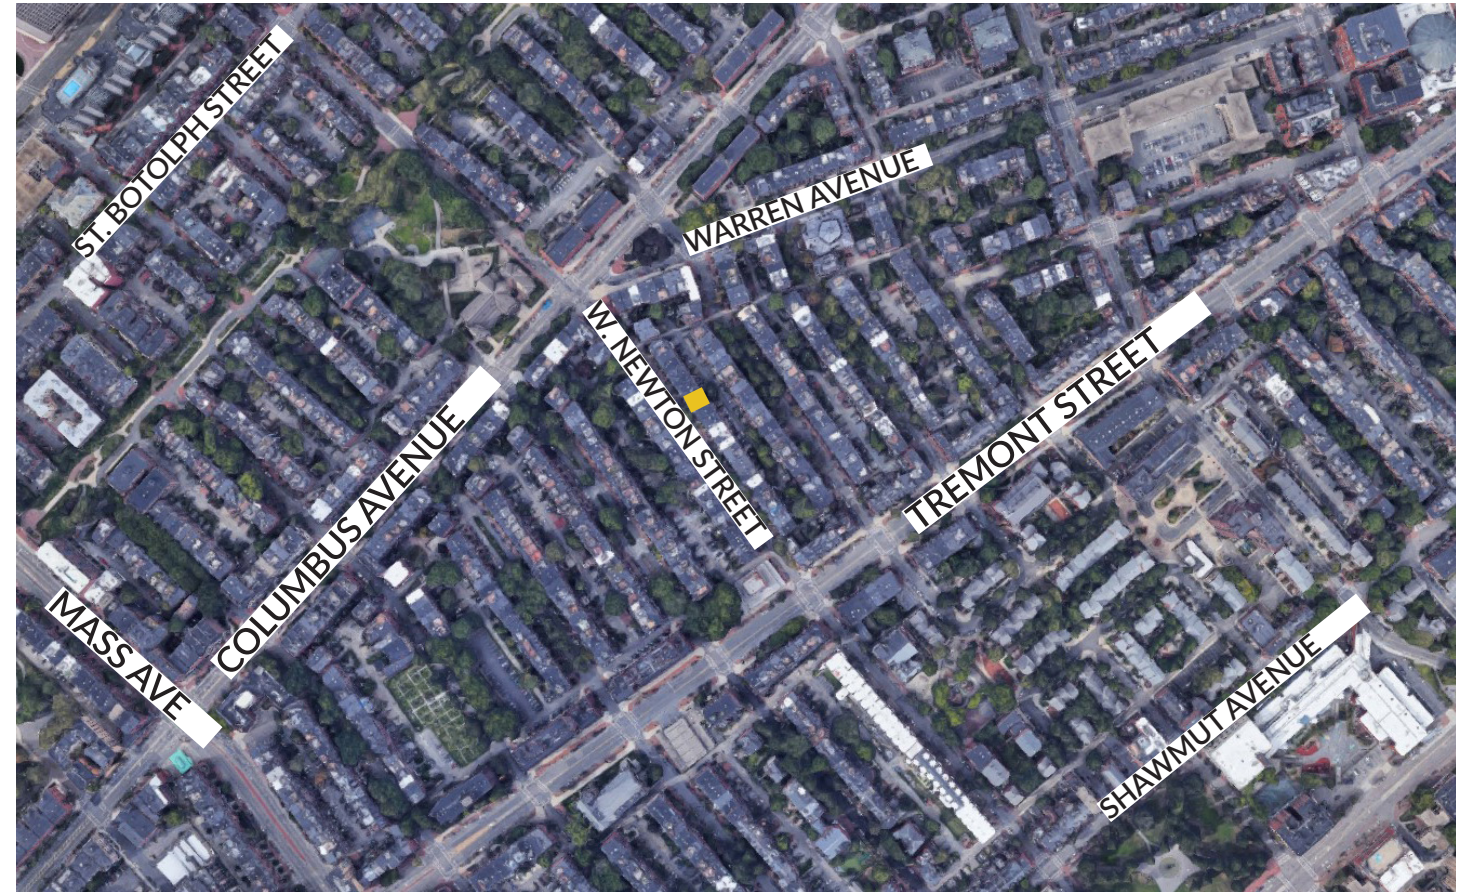

# 149 WEST NEWTON STREET





149 WEST NEWTON STREET  
SURROUNDING CONTEXT



DESCRIPTION OF PROPOSED WORK

1. Replace existing damaged/broken railings at front stoop. Refer to attached drawings.






Damage on existing front railings



Damage on existing front railings

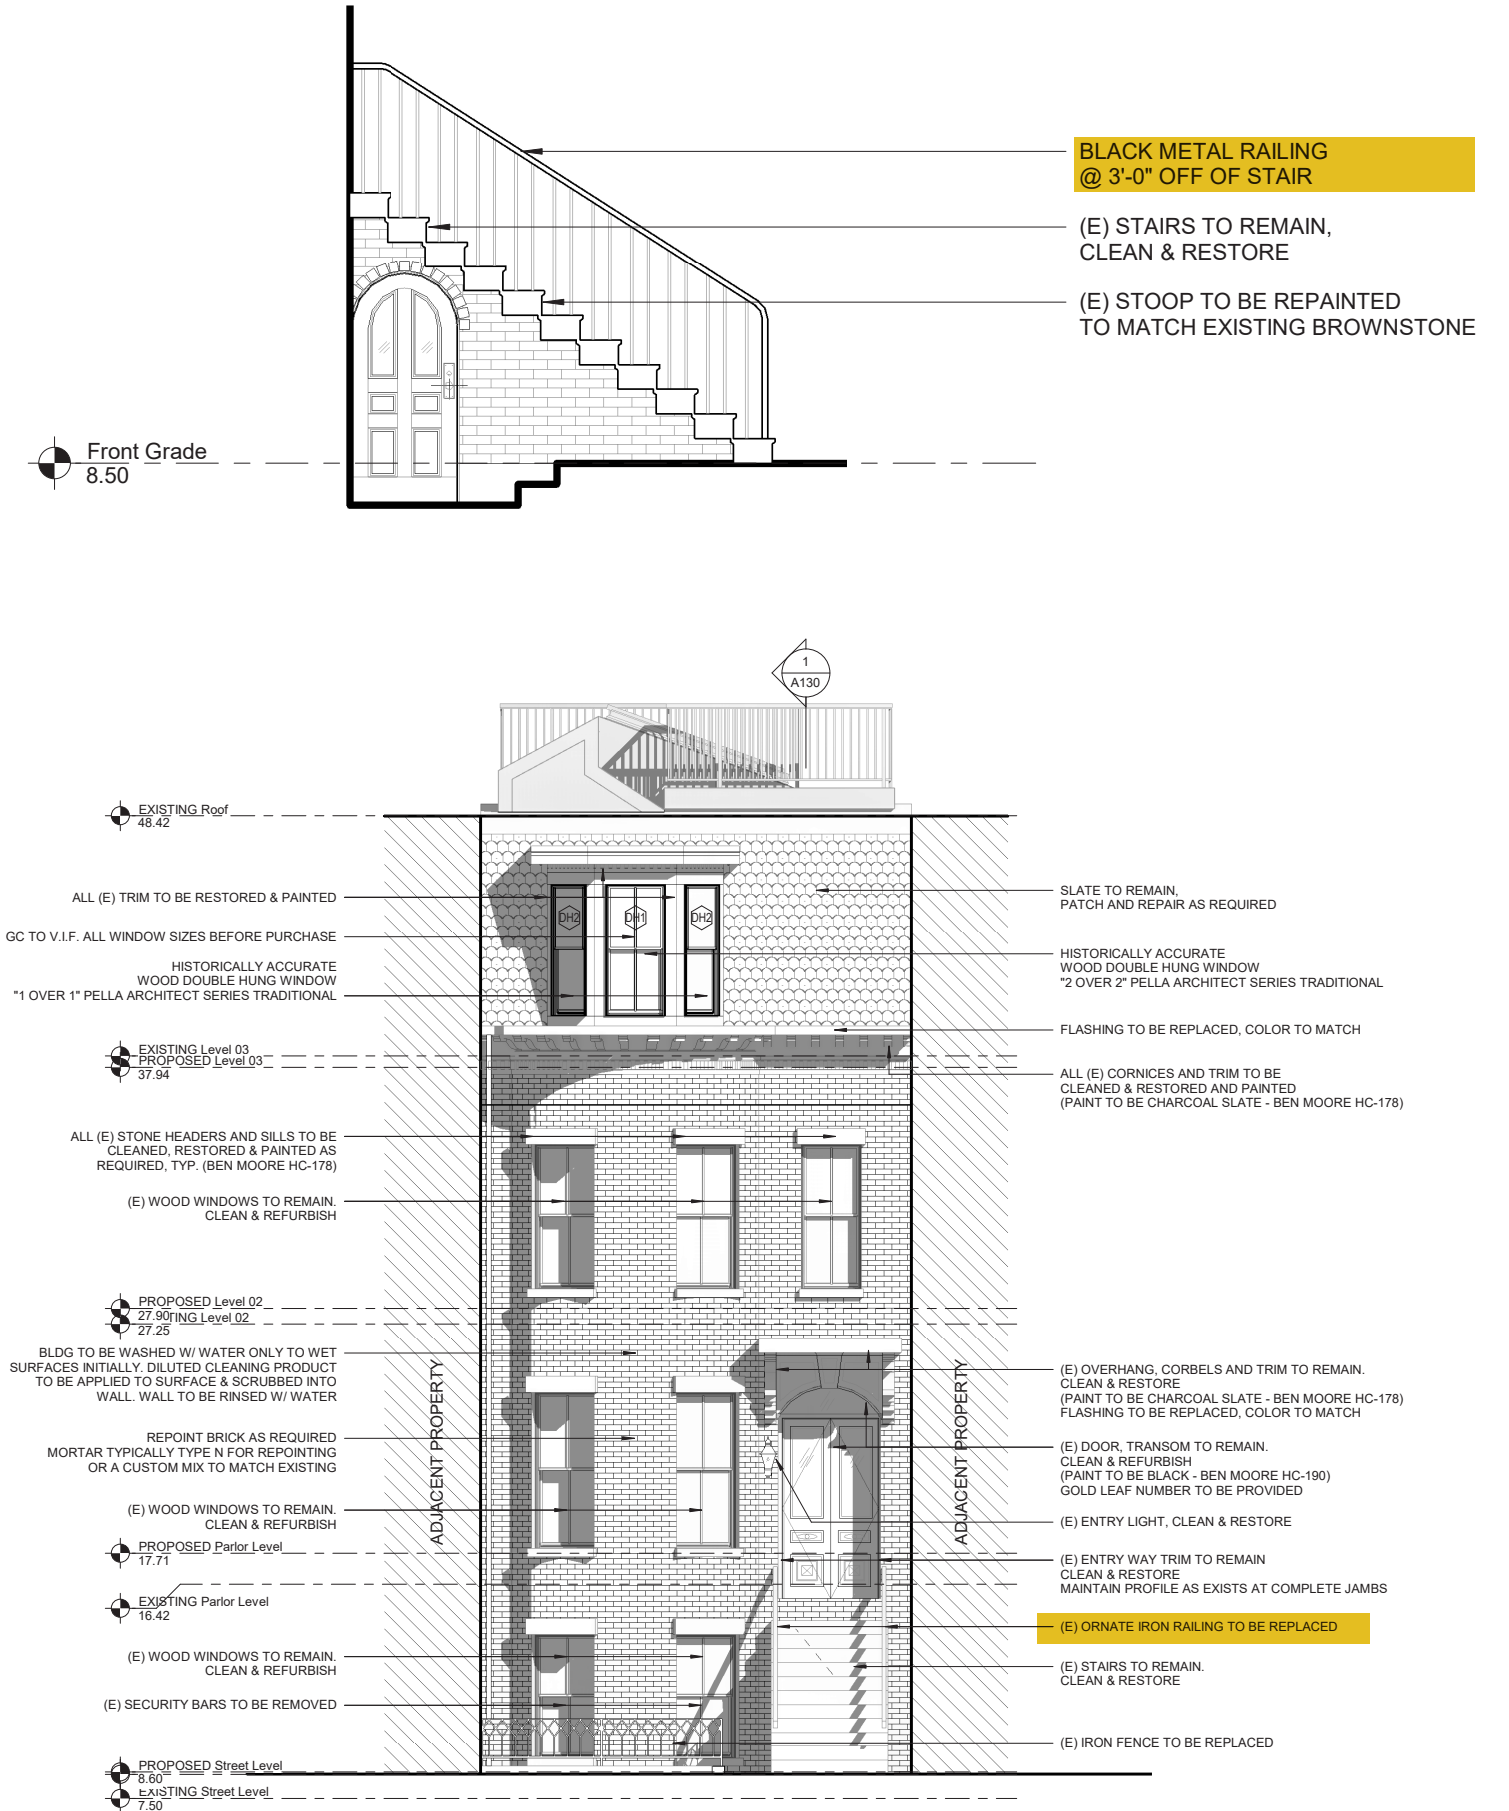








163 WEST NEWTON ST.



116 WEST NEWTON ST.

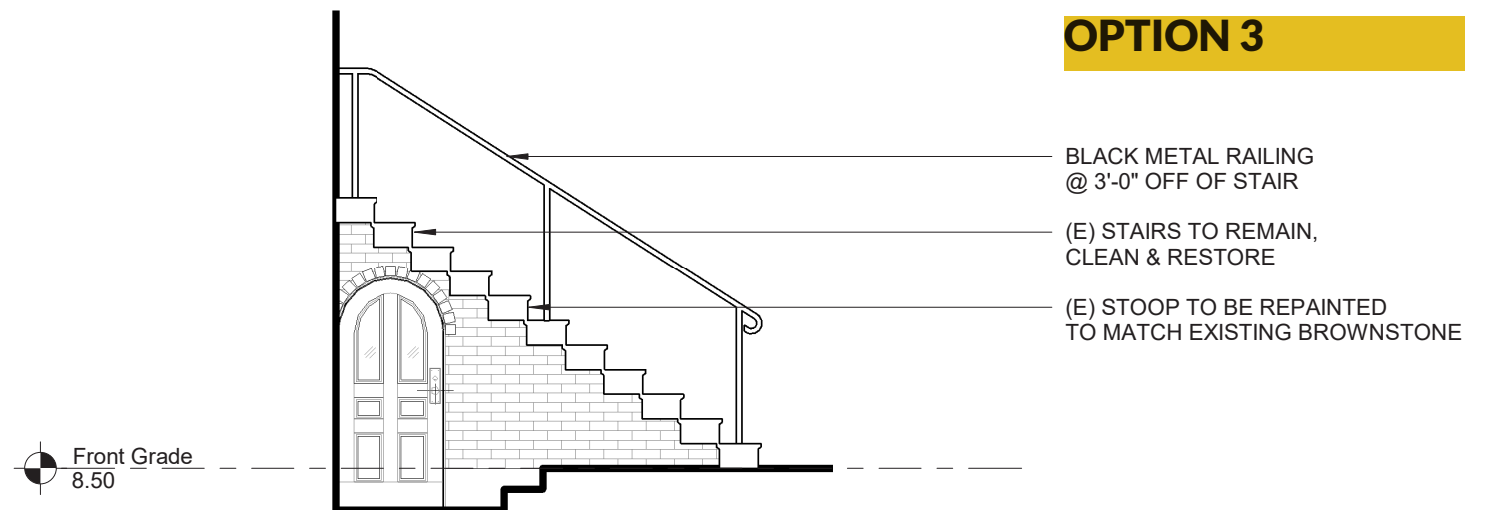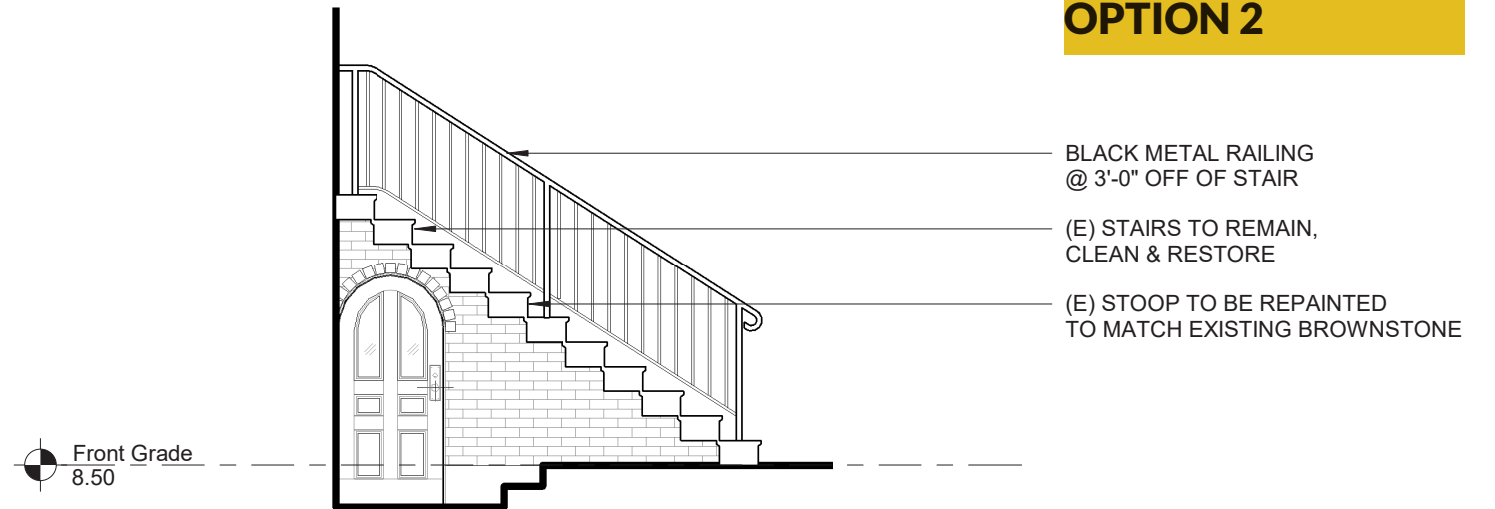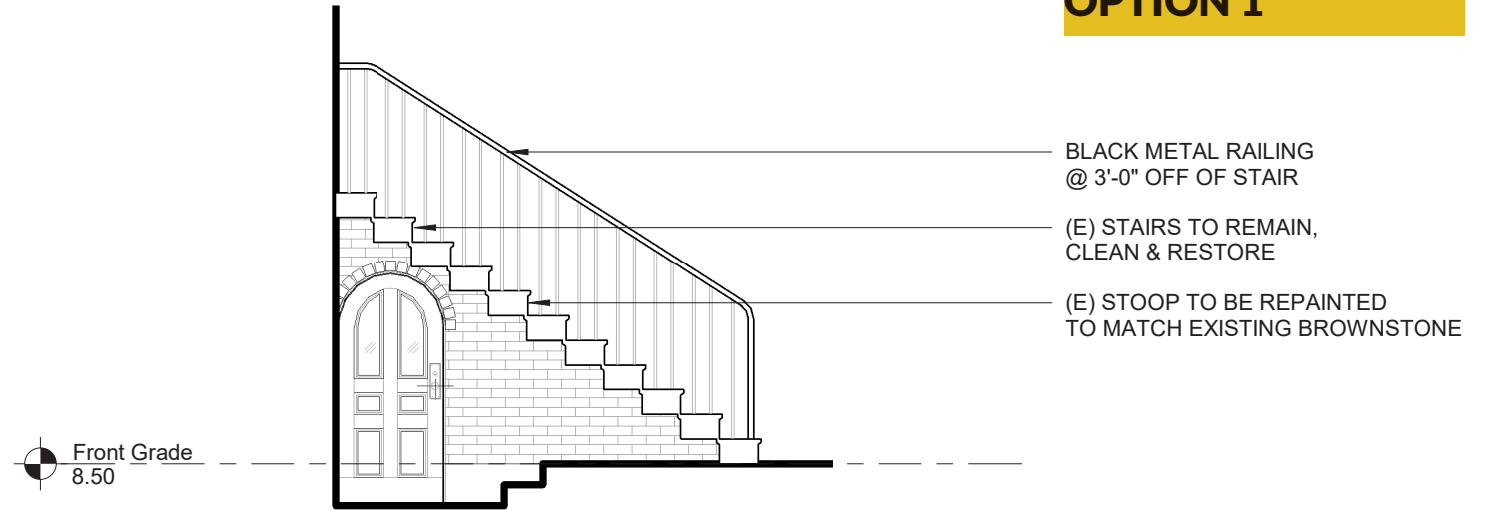



**EXISTING RAILINGS:**

- Mismatching
- Broken
- Corroded
- Missing Pieces

