


Specifications for Doors at 61 Mt. Vernon St Boston Ma.

Prepared by EAD Woodwork
191 Cider Hill rd
York Me. 03909
207 332 4038

- Replacement of Door slabs only.
- True divided lite doors with single pane glass glazed and pointed
- We will be re using existing Jambs sills trim and hardware
- All profiles will be replicated with custom knives
- The doors will be made from mahogany with a stave core construction painted to match existing colors and sheens
- The double French style doors will be made to fit existing openings at approx 2 1/4" thick x 48 3/4w x 75 1/2"h


Cross Section
GLAZING Profiles

Interior

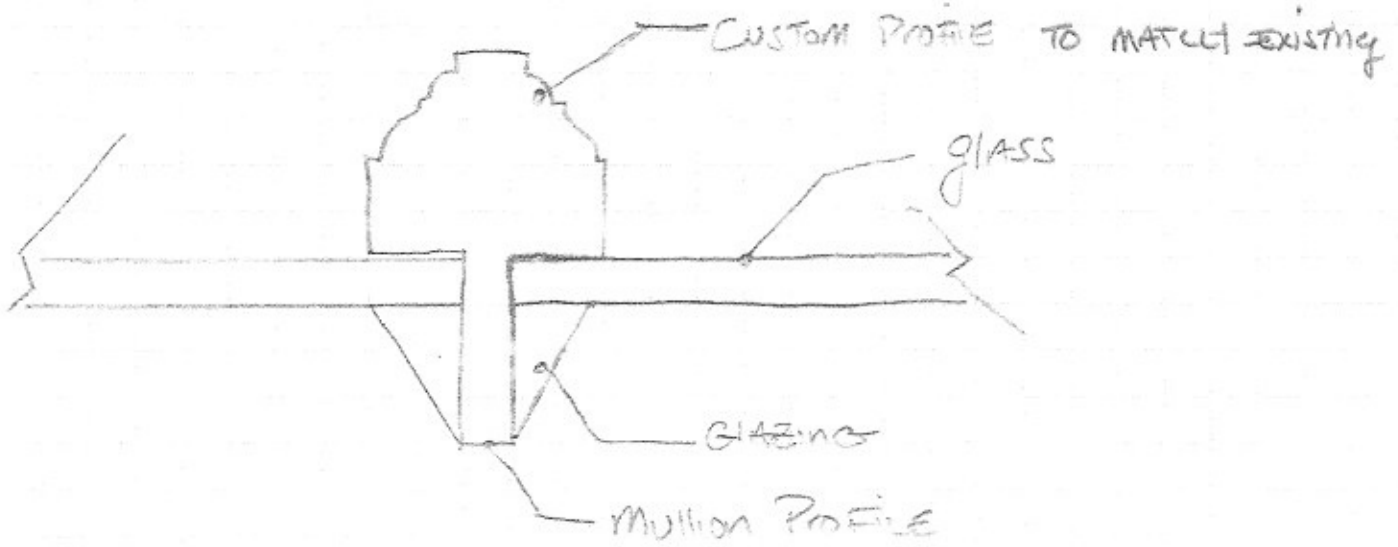

Exterior

DOOR SLABS FOR GLASS SIZES

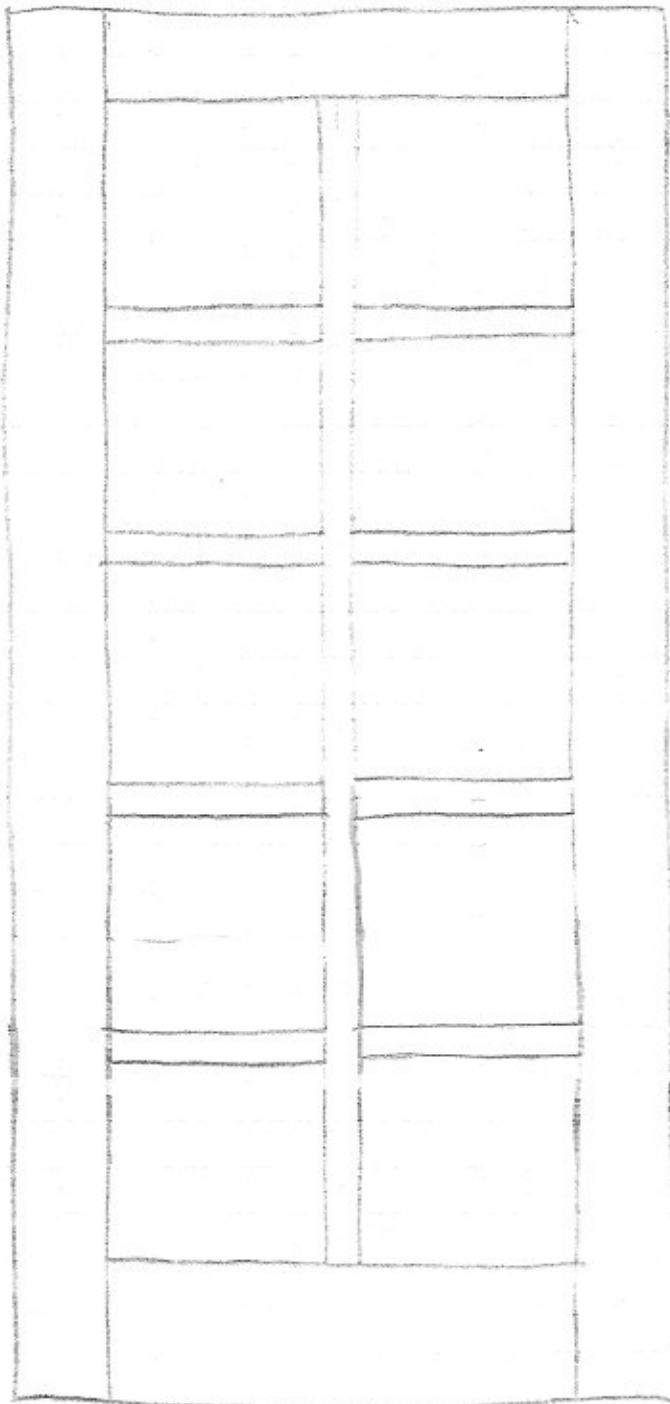

$3''$
 $12\frac{1}{8}''$
 $12\frac{1}{8}''$
 $12\frac{1}{8}''$
 $12\frac{1}{8}''$
 $12\frac{1}{8}''$
 $6\frac{3}{4}''$

$9\frac{1}{4}''$ $9\frac{1}{4}''$
 $1\frac{1}{4}''$

*NOT TO SCALE











