


RAISED CROSSWALK ISOMETRIC PLAN

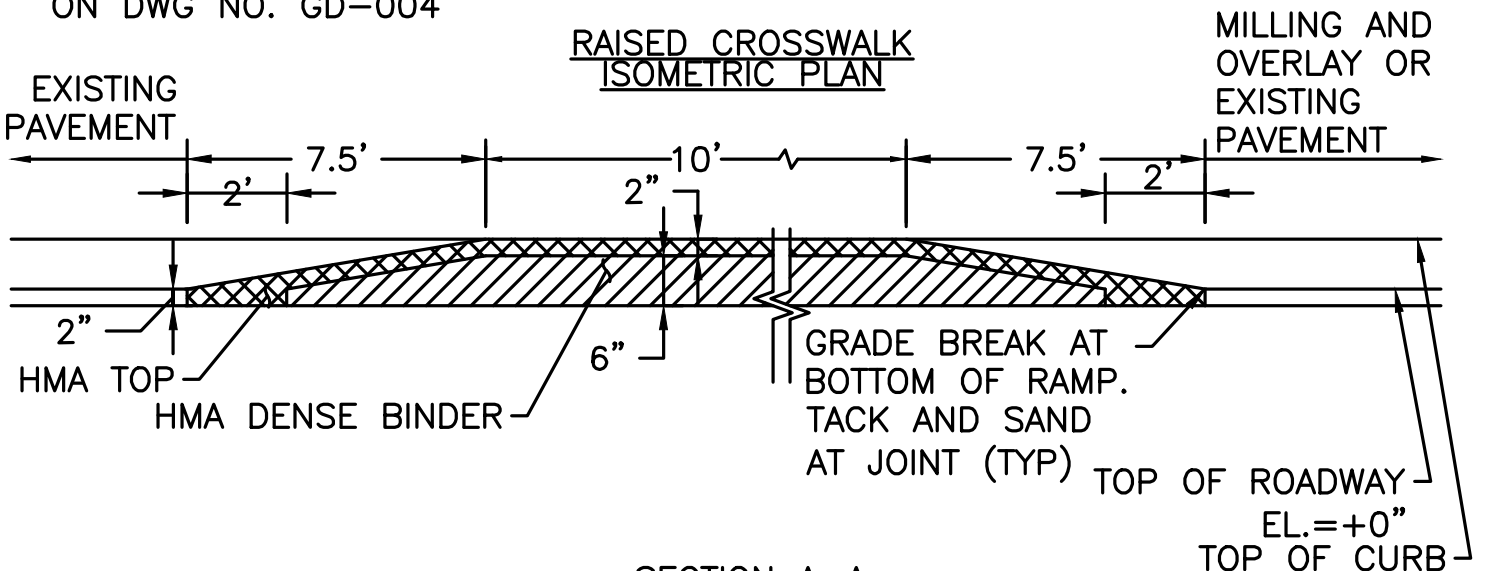

SECTION A-A

NOTES:

1. RAISED CROSSINGS SHOULD BE PAVED IN 2" MAXIMUM LIFTS.
2. THE RAMP SLOPE SHOULD BE 8% (7% MIN) RELATIVE TO THE EXISTING SLOPE OF THE STREET ADJACENT TO THE CROSSING, EXCEPT WHEN IT WOULD REQUIRE THE RAMP TO BE LESS THAN 3' IN LENGTH.

RAISED CROSSING TYPICAL DETAIL



BOSTON TRANSPORTATION DEPARTMENT



SCALE:
NOT TO SCALE

DATE:
1/1/20

DETAIL NO.
A723