

# RECOMMENDATIONS SUMMARY


- Study Area Boundary
- Current Street Direction
- Streets Recommended for 20 MPH Speed Limit
- Gateway Sign

- Raised Median
- Curb Extension
- Road Paint + Flex Posts

- Install Speed Hump (150-200 feet apart)
- Install Speed Feedback Sign

- Crosswalk - Pending Coordination with Public Works Department
- Raised Crosswalk

DUDLEY SQUARE

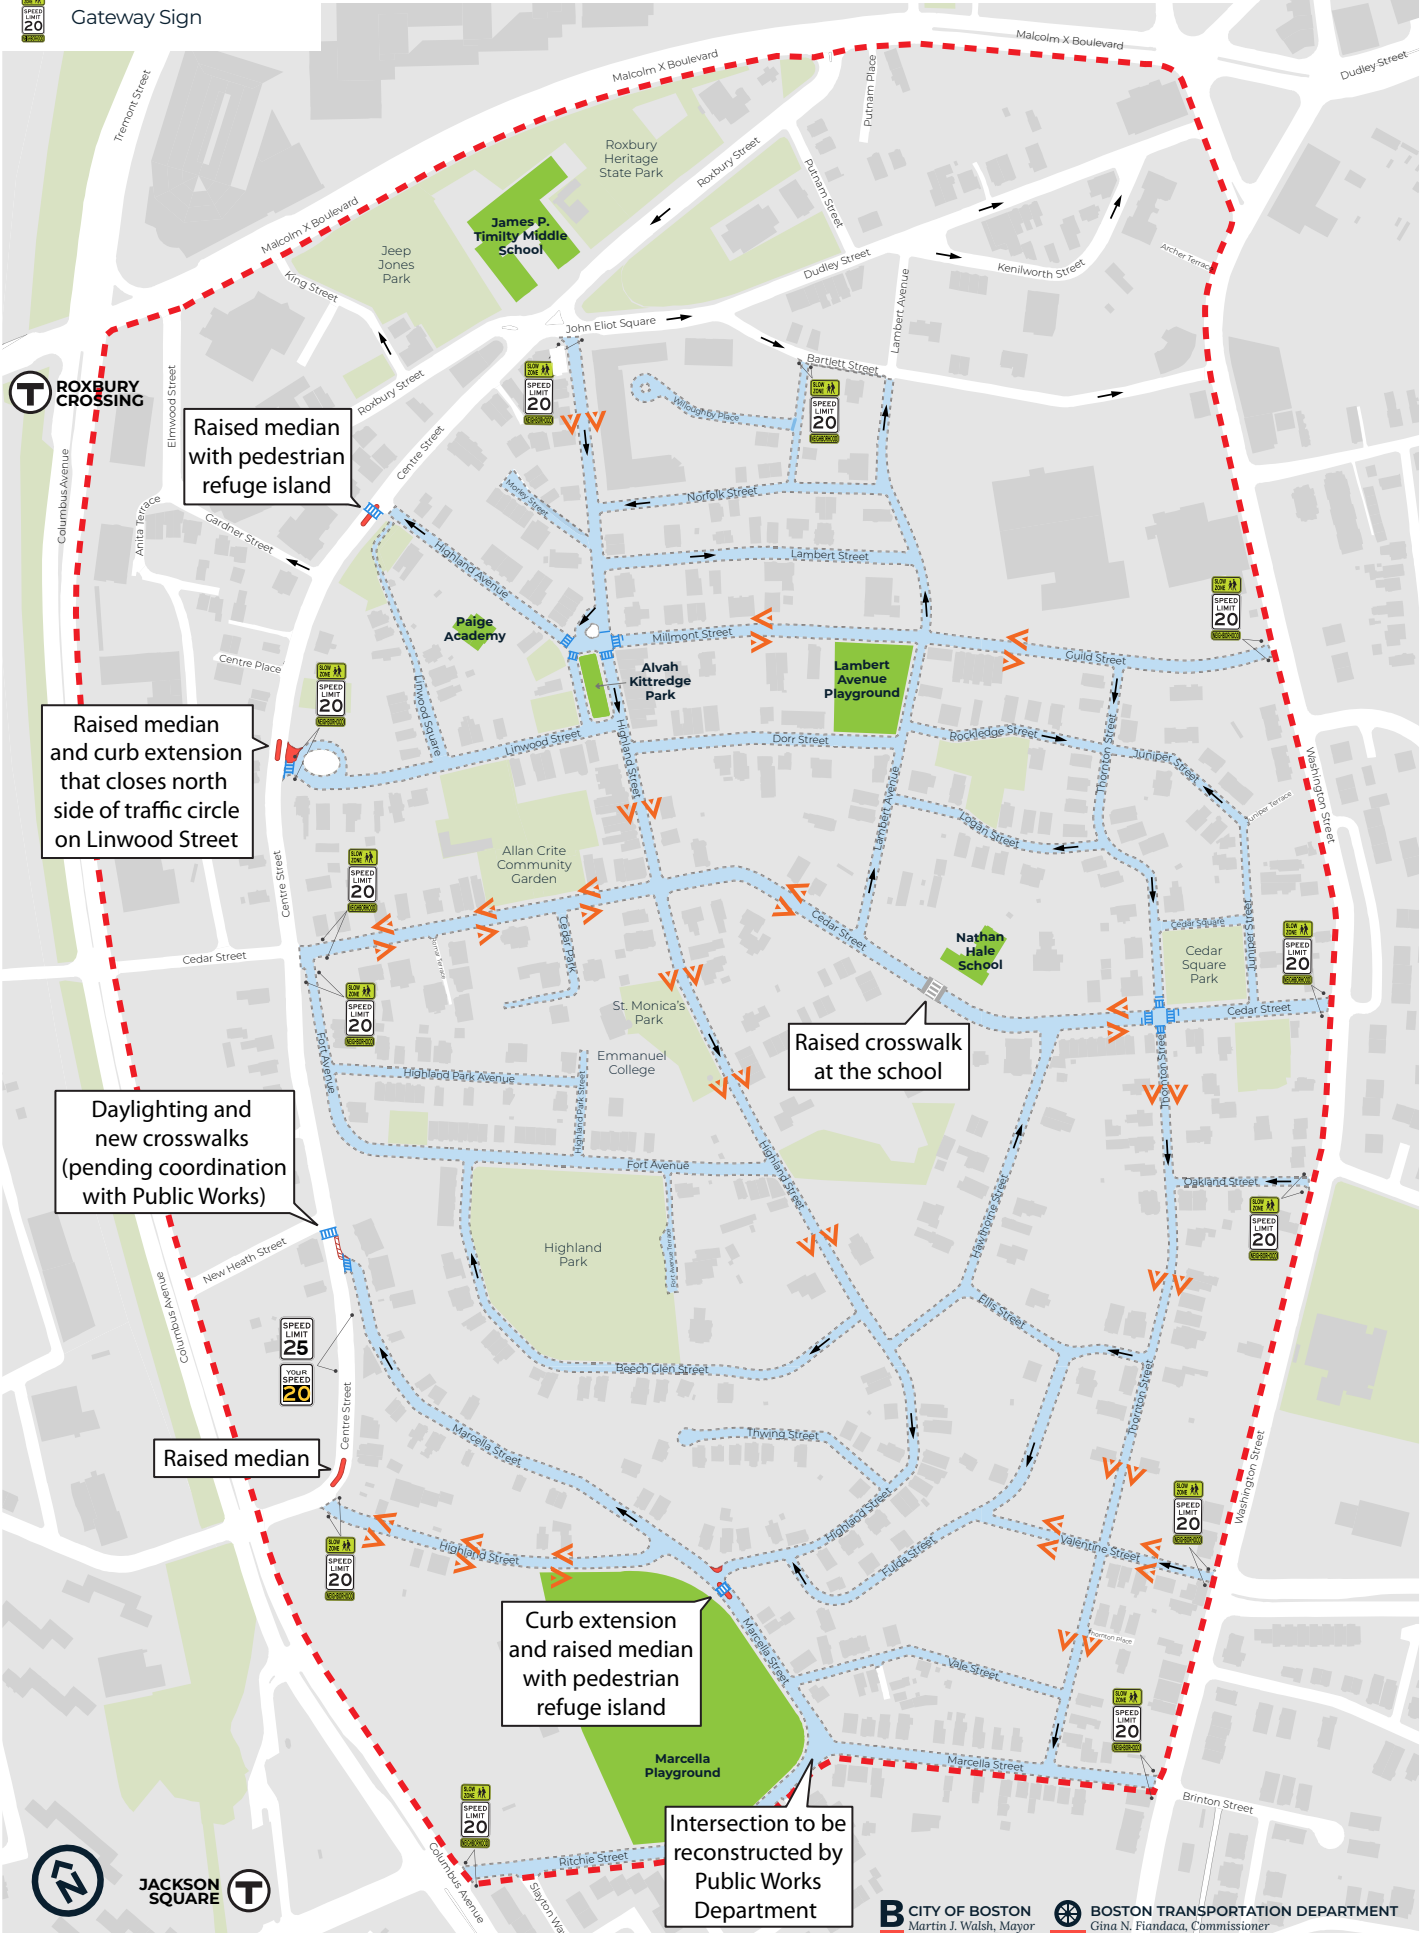

Raised median with pedestrian refuge island

Raised median and curb extension that closes north side of traffic circle on Linwood Street

Daylighting and new crosswalks (pending coordination with Public Works)

Raised median

Curb extension and raised median with pedestrian refuge island

Raised crosswalk at the school

Intersection to be reconstructed by Public Works Department



JACKSON SQUARE