




*Improvements to*

# **Franklin Park Pathways, Lower Circuit Drive and Scarboro Pond Area**

*Community Meeting # 2*



# PROJECT OVERVIEW

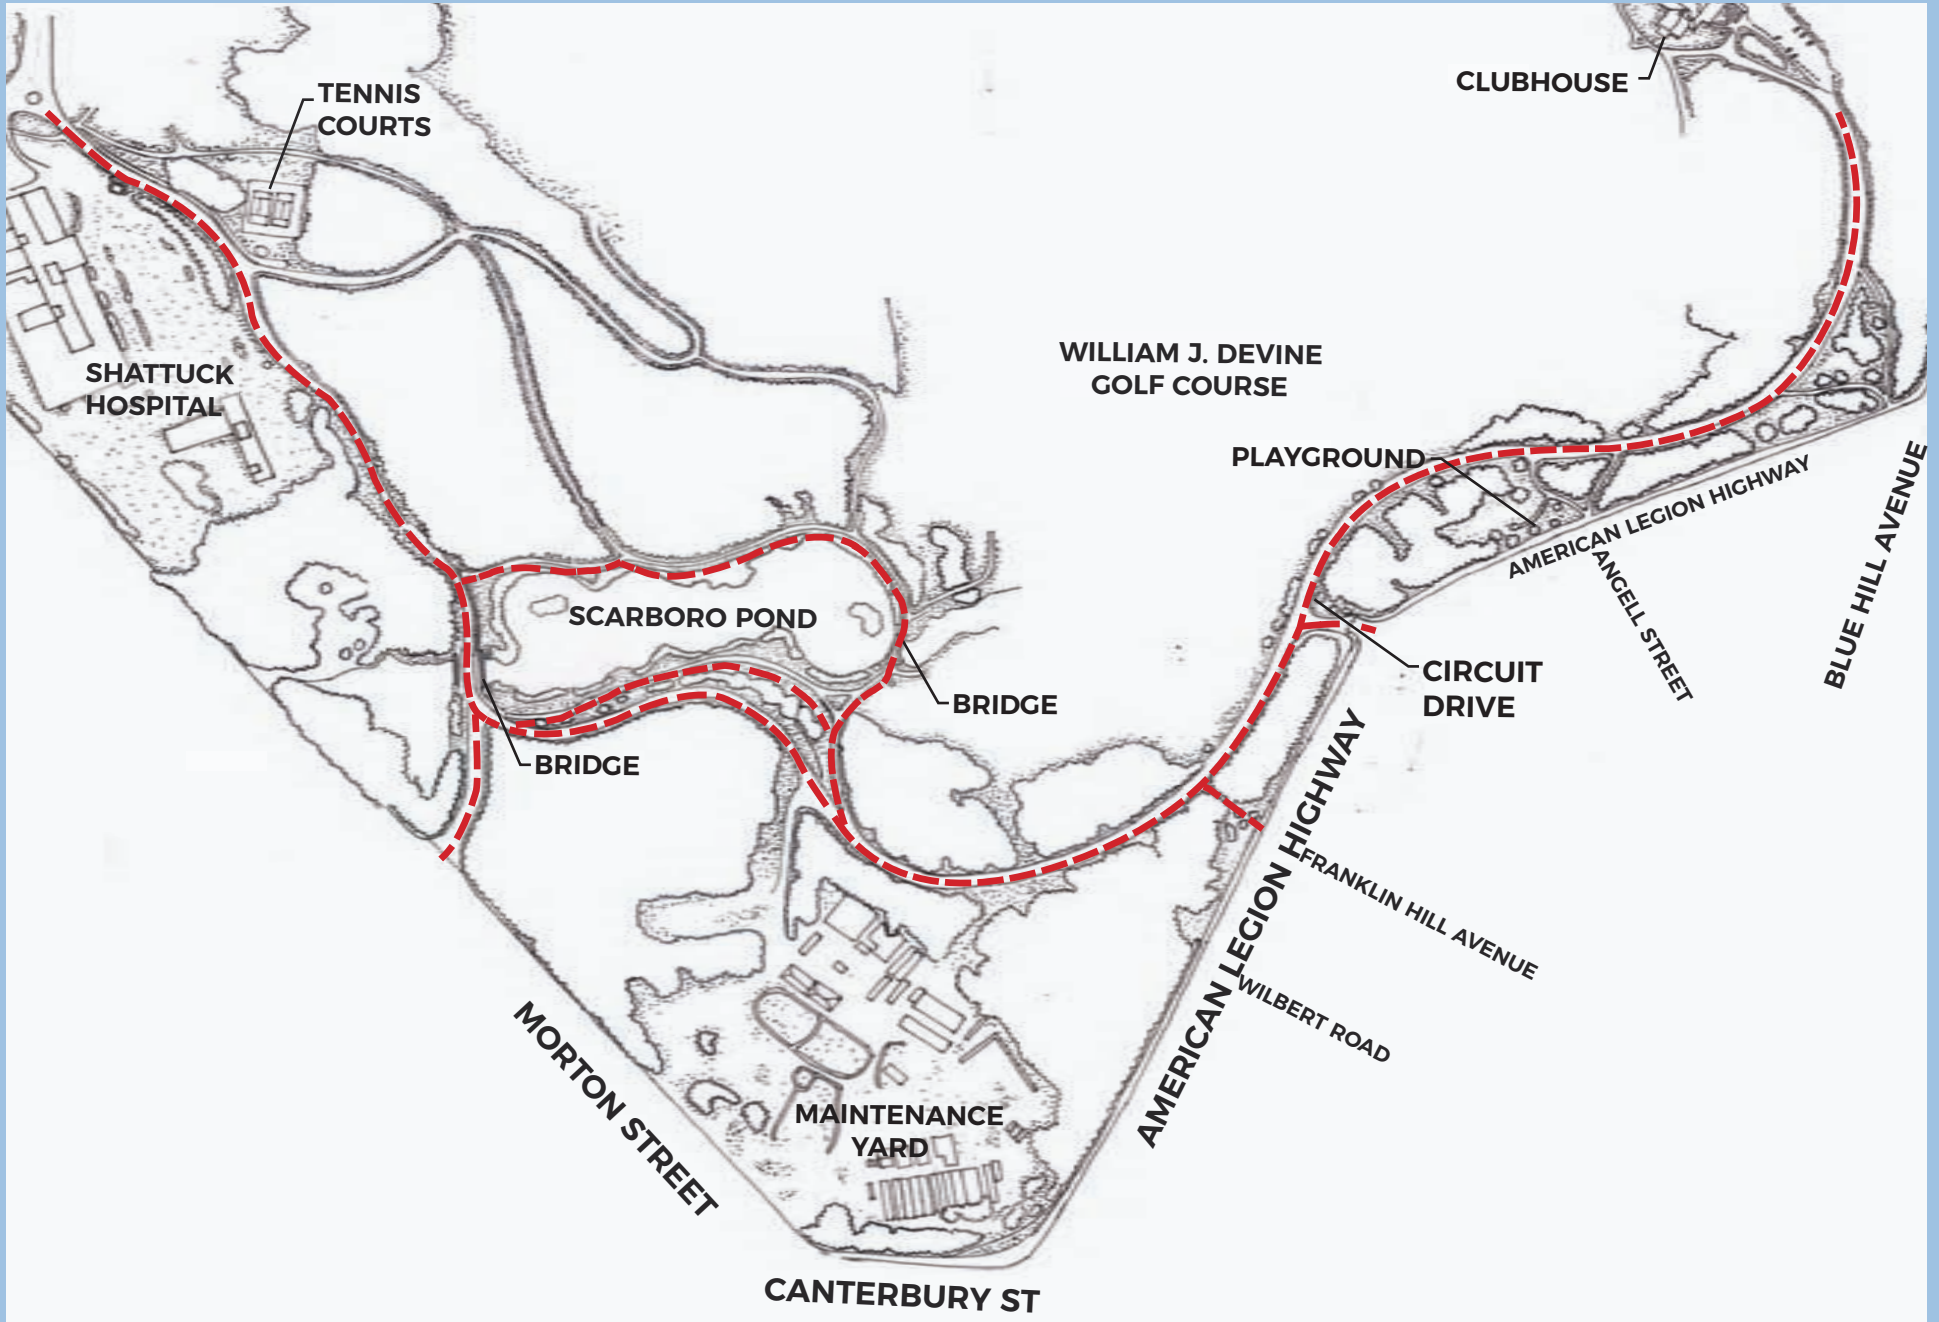

# AGENDA

---

1

**PROJECT TEAM INTRODUCTION**

2

**PROJECT OVERVIEW**

3

**PRESENTATION**

4

**LISTENING & DISCUSSION**

5

**CLOSING REMARKS & NEXT STEPS**

# PROJECT TEAM

---

## **Laurent Bryant**

Project Manager

[lauren.bryant@boston.gov](mailto:lauren.bryant@boston.gov) or 617-961-3019

## **Marchelle Jacques-Yarde**

Outreach Coordinator, External Affairs

[marchelle.jacques-yarde@boston.gov](mailto:marchelle.jacques-yarde@boston.gov) or 617-961-3006


## **Kyle Zick**

Kyle Zick Landscape Architecture, Inc.



# PROJECT SCHEDULE & FUNDING

---

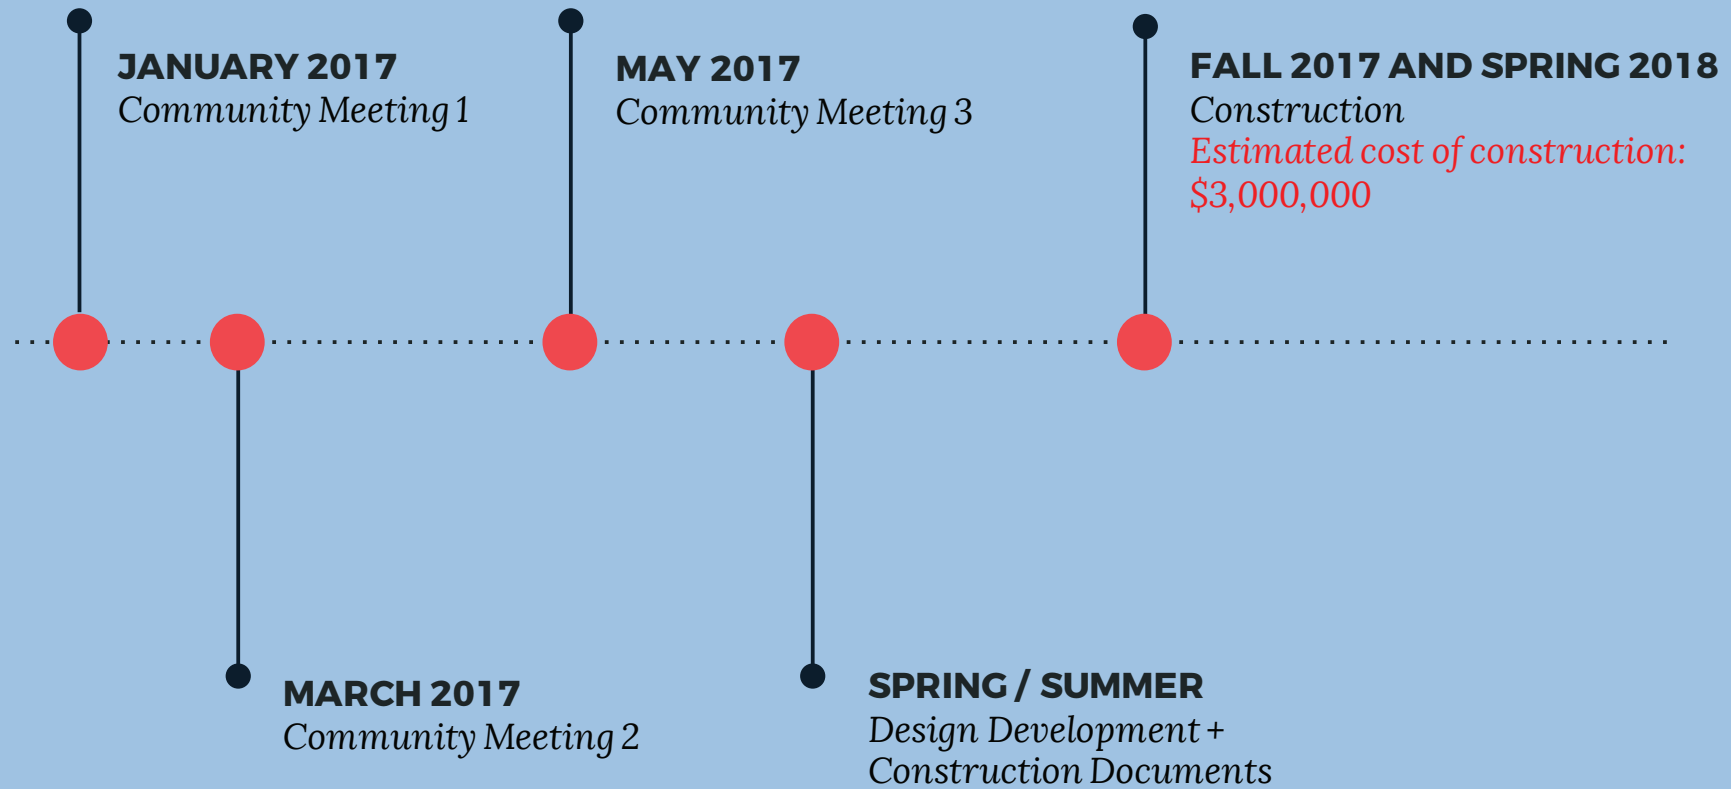

# PARK & RECREATION GOALS

---

- **Preserve and Protect/Existing Trees**
- **Expand Usable Park Area**
- **Improve Universal Access**
- **Enhance Park Visibility**
- **Improve Access to Parks**
- **Design Flexible, Multi-functional park spaces**



City of Boston  
Priorities

Safety Guidelines+  
Regulatory Conditions

**PARK  
DESIGN**

Parks + Recreation  
Goals

Community  
Input

# GOALS FOR COMMUNITY MEETING


---

- **Discuss Options For Pathways and Entries**
- **Discuss Options for Circulation on Lower Circuit Drive**
- **Discuss Options for Parking on Lower Circuit Drive**
- **Discuss Options for Extent of Vehicle Access Along Lower Circuit Drive**





# PROJECT OVERVIEW

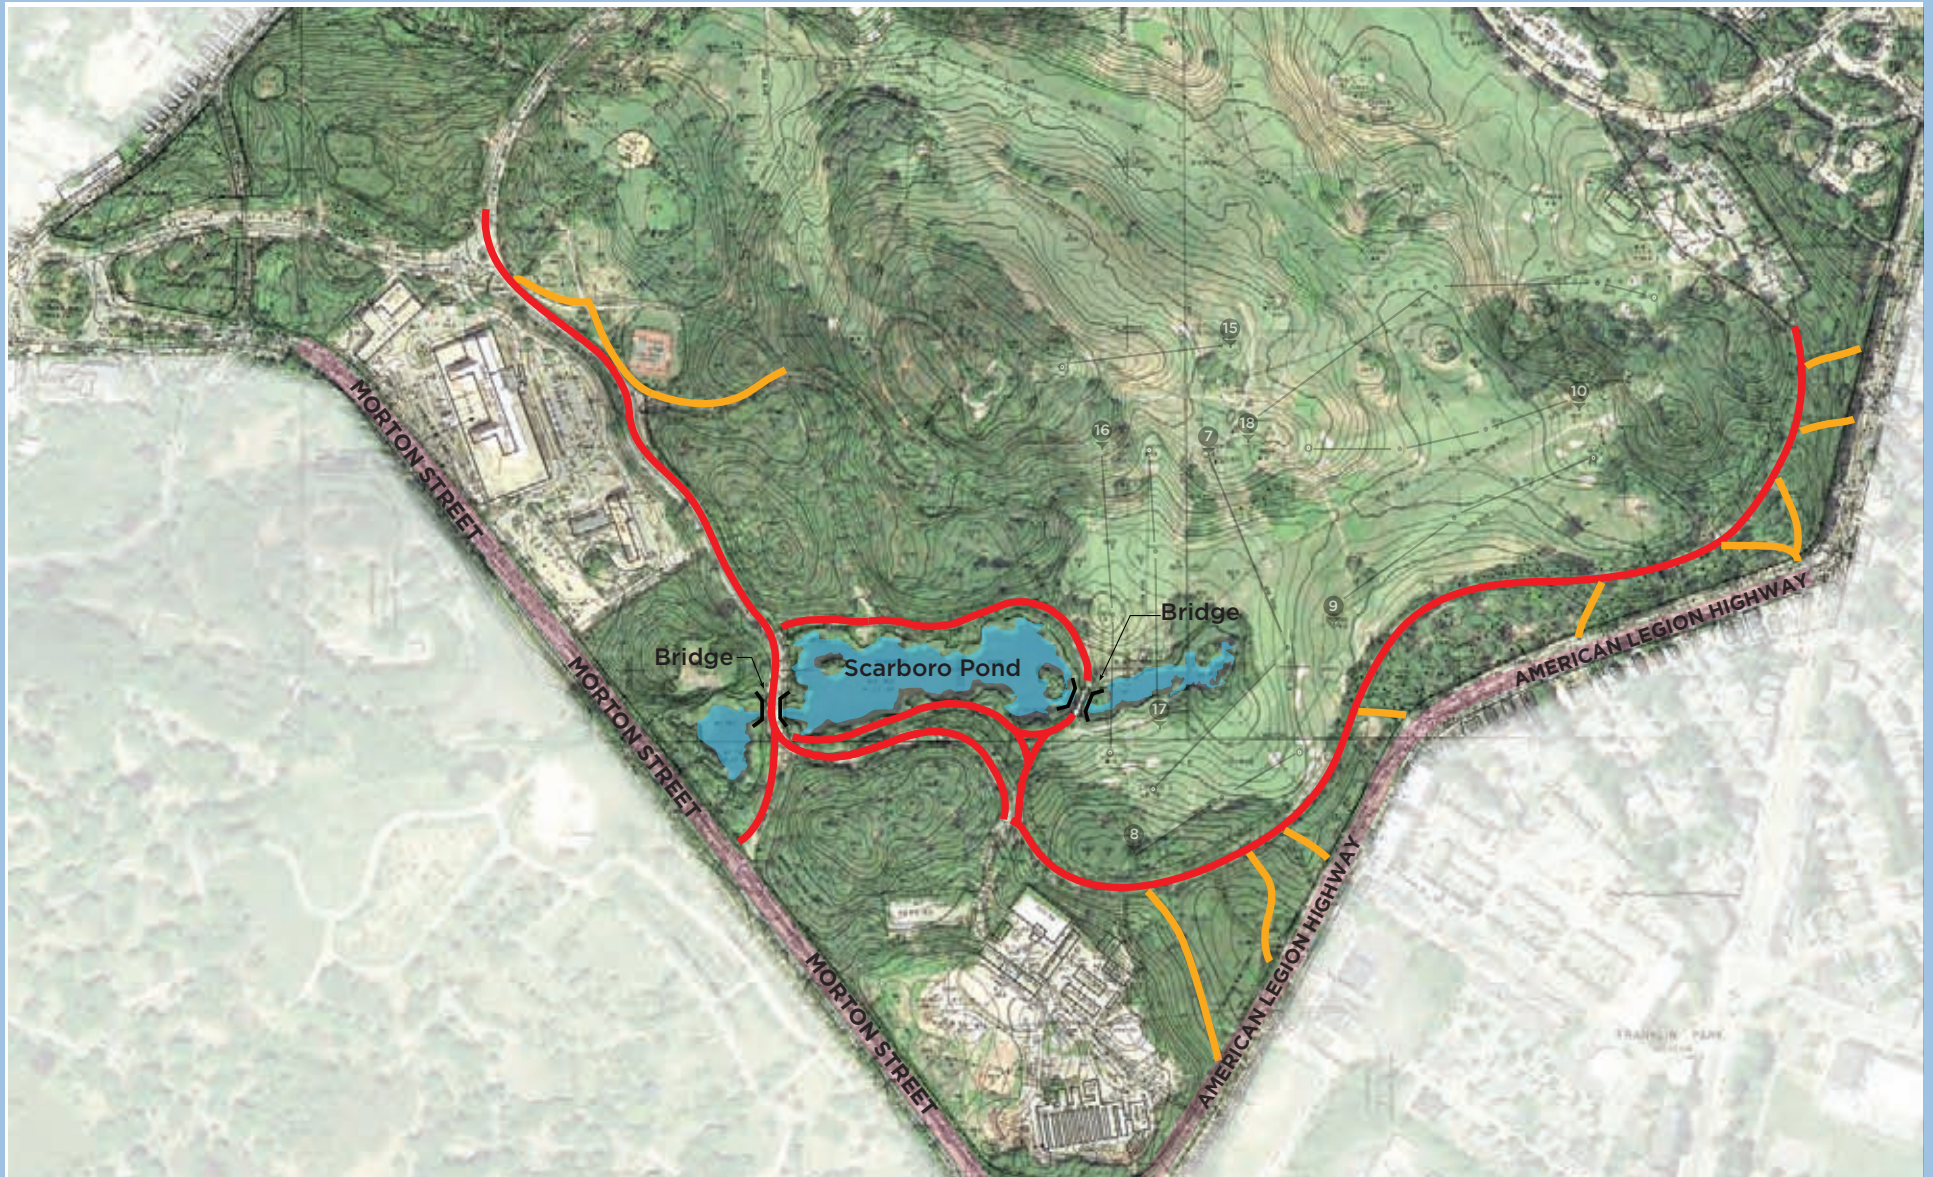


Project Scope



kzla

# EXISTING CIRCULATION FOR CIRCUIT DRIVE

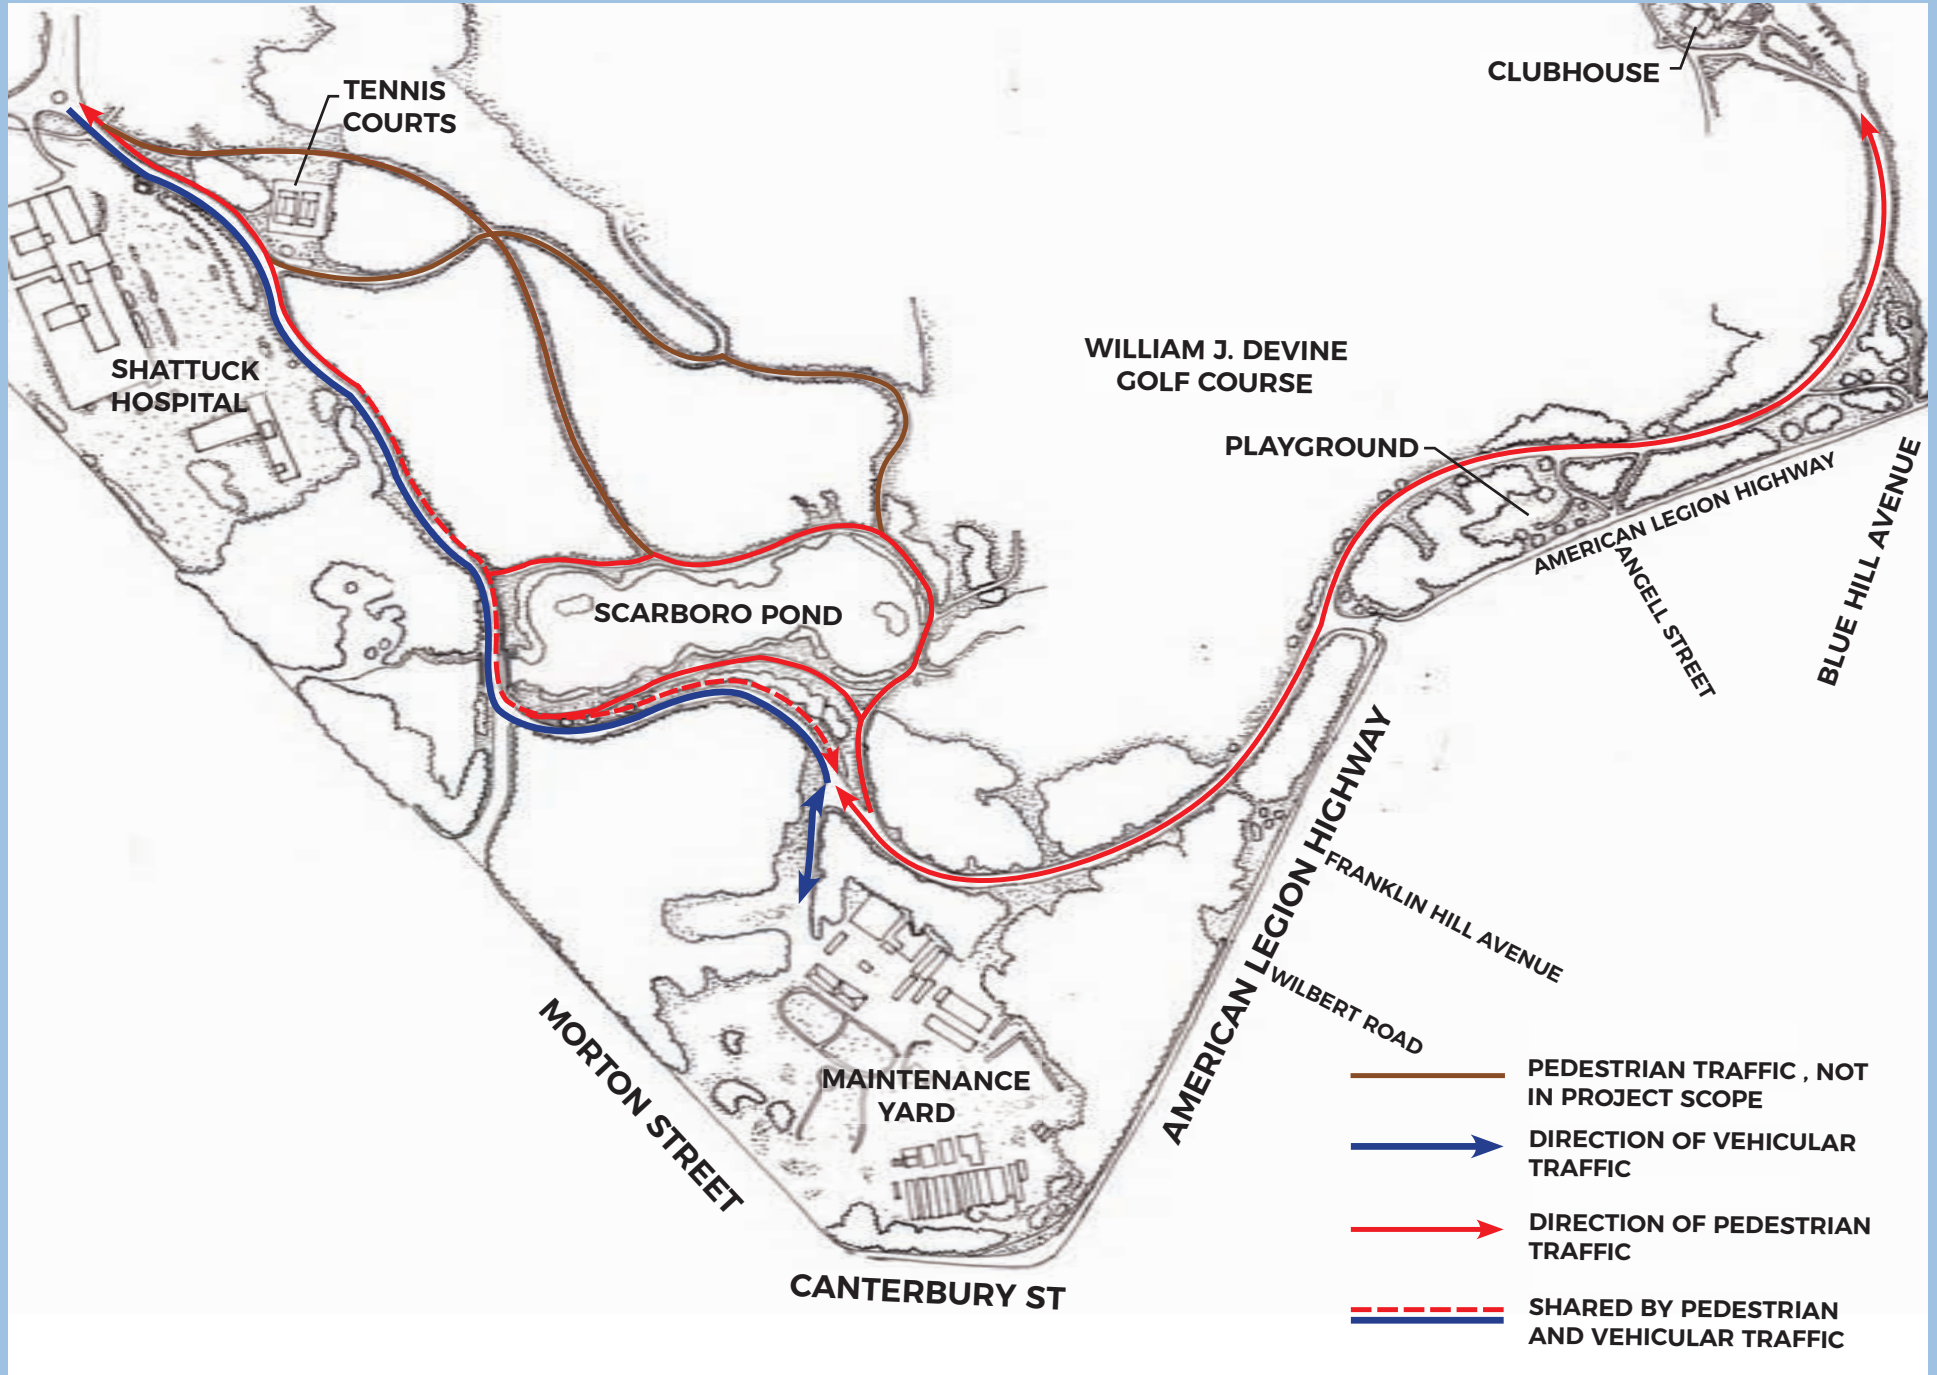

# EXISTING CIRCULATION FOR CIRCUIT DRIVE




Two Way Vehicular Traffic

Scarboro Pond

Non Vehicular Path  
Only


# ONE WAY VEHICULAR TRAFFIC OFF CIRCUIT DRIVE TO AMERICAN LEGION - OPTION 1

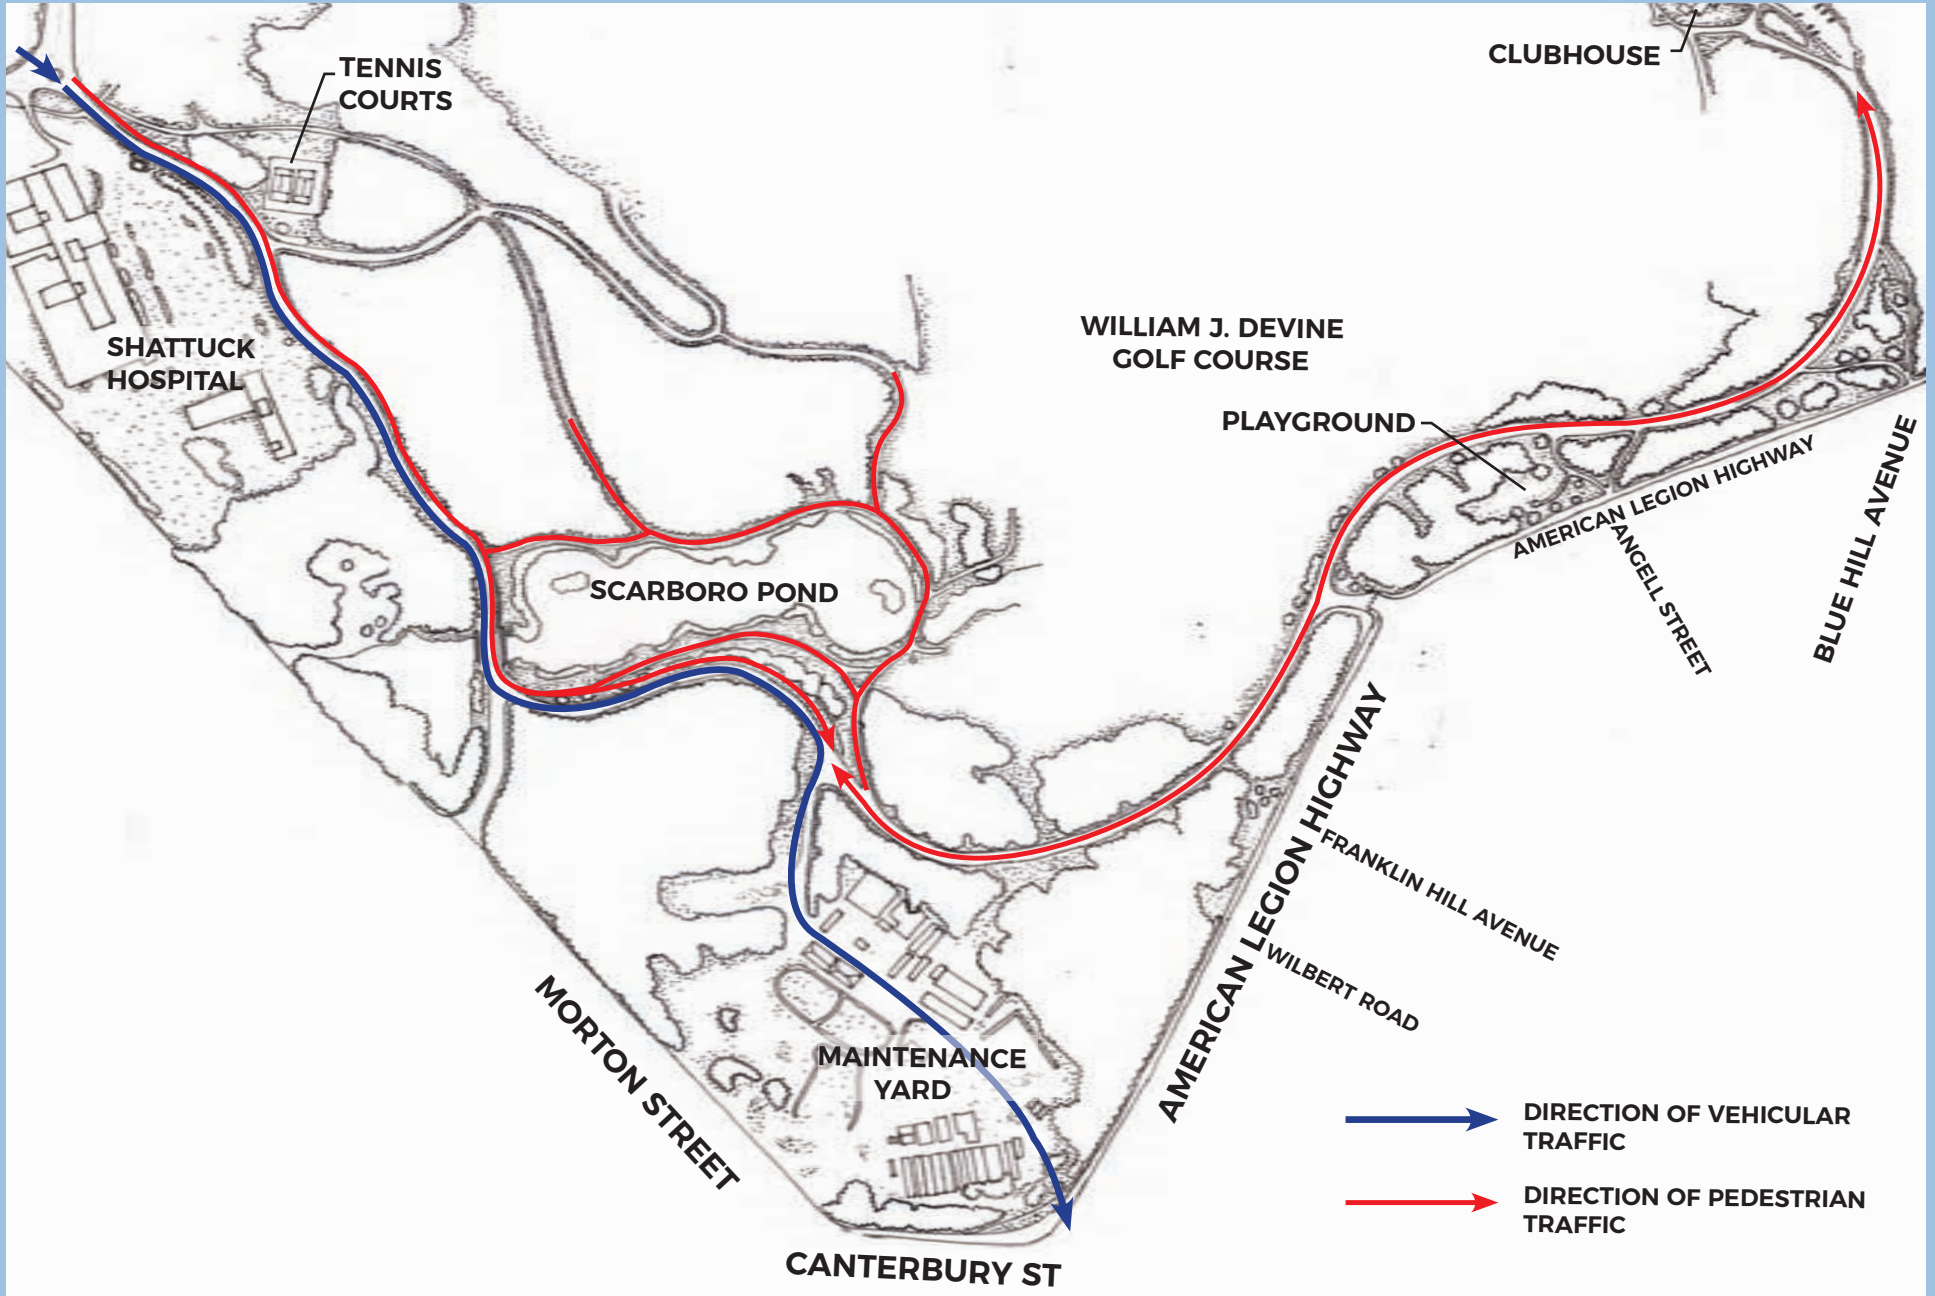

# ONE WAY VEHICULAR TRAFFIC OFF CIRCUIT DRIVE TO AMERICAN LEGION - OPTION 1




# TWO WAY CIRCULATION OFF AMERICAN LEGION WITH NEW CURB CUT (AND TRAFFIC SIGNAL) - OPTION 2

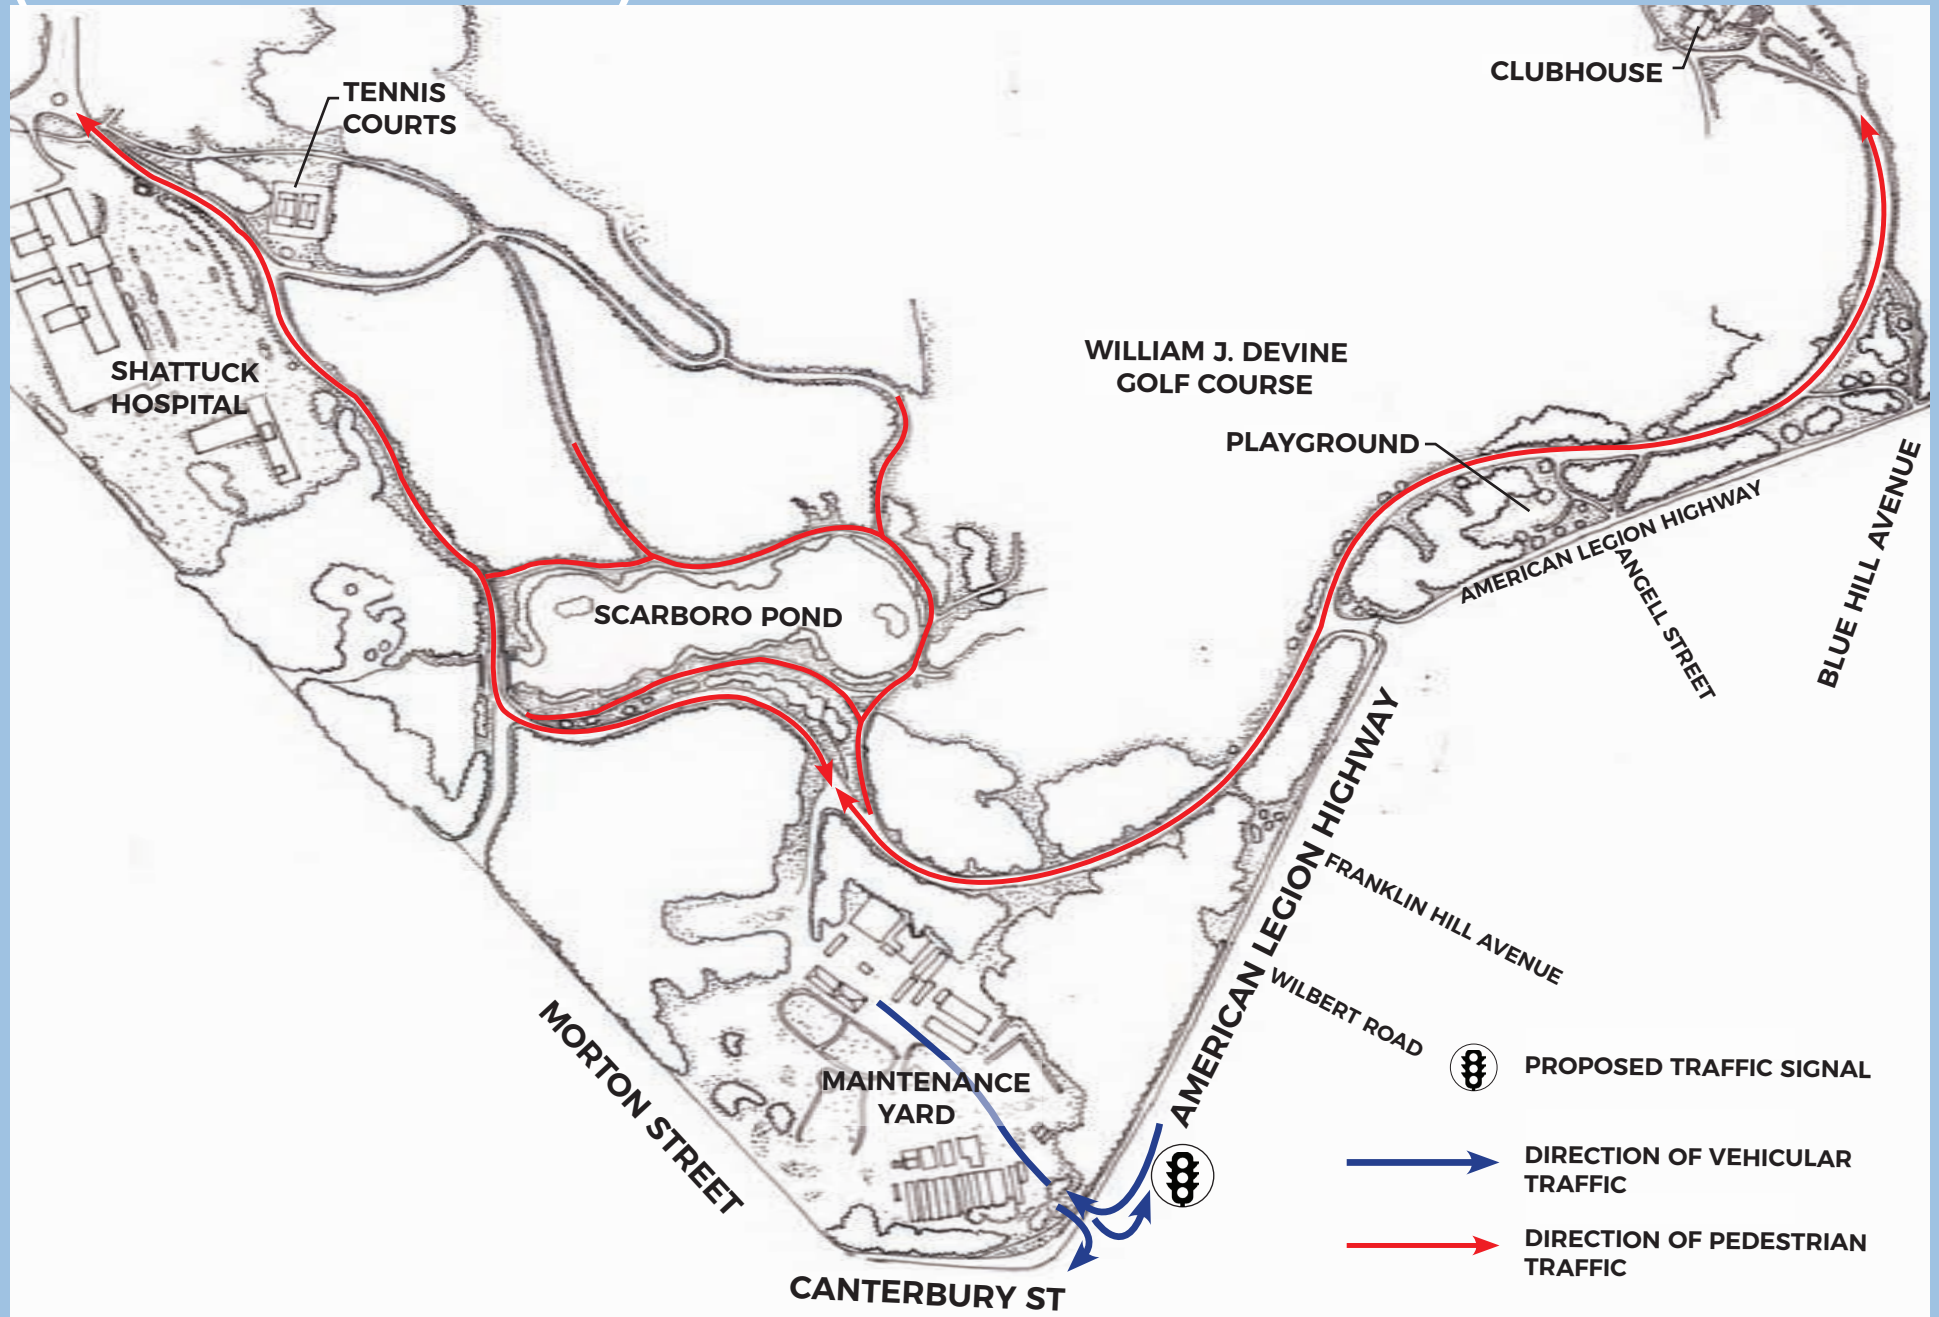

# TWO WAY CIRCULATION OFF AMERICAN LEGION WITH NEW CURB CUT (AND TRAFFIC SIGNAL) - OPTION 2




# EXPOSE AND RESET COBBLESTONE

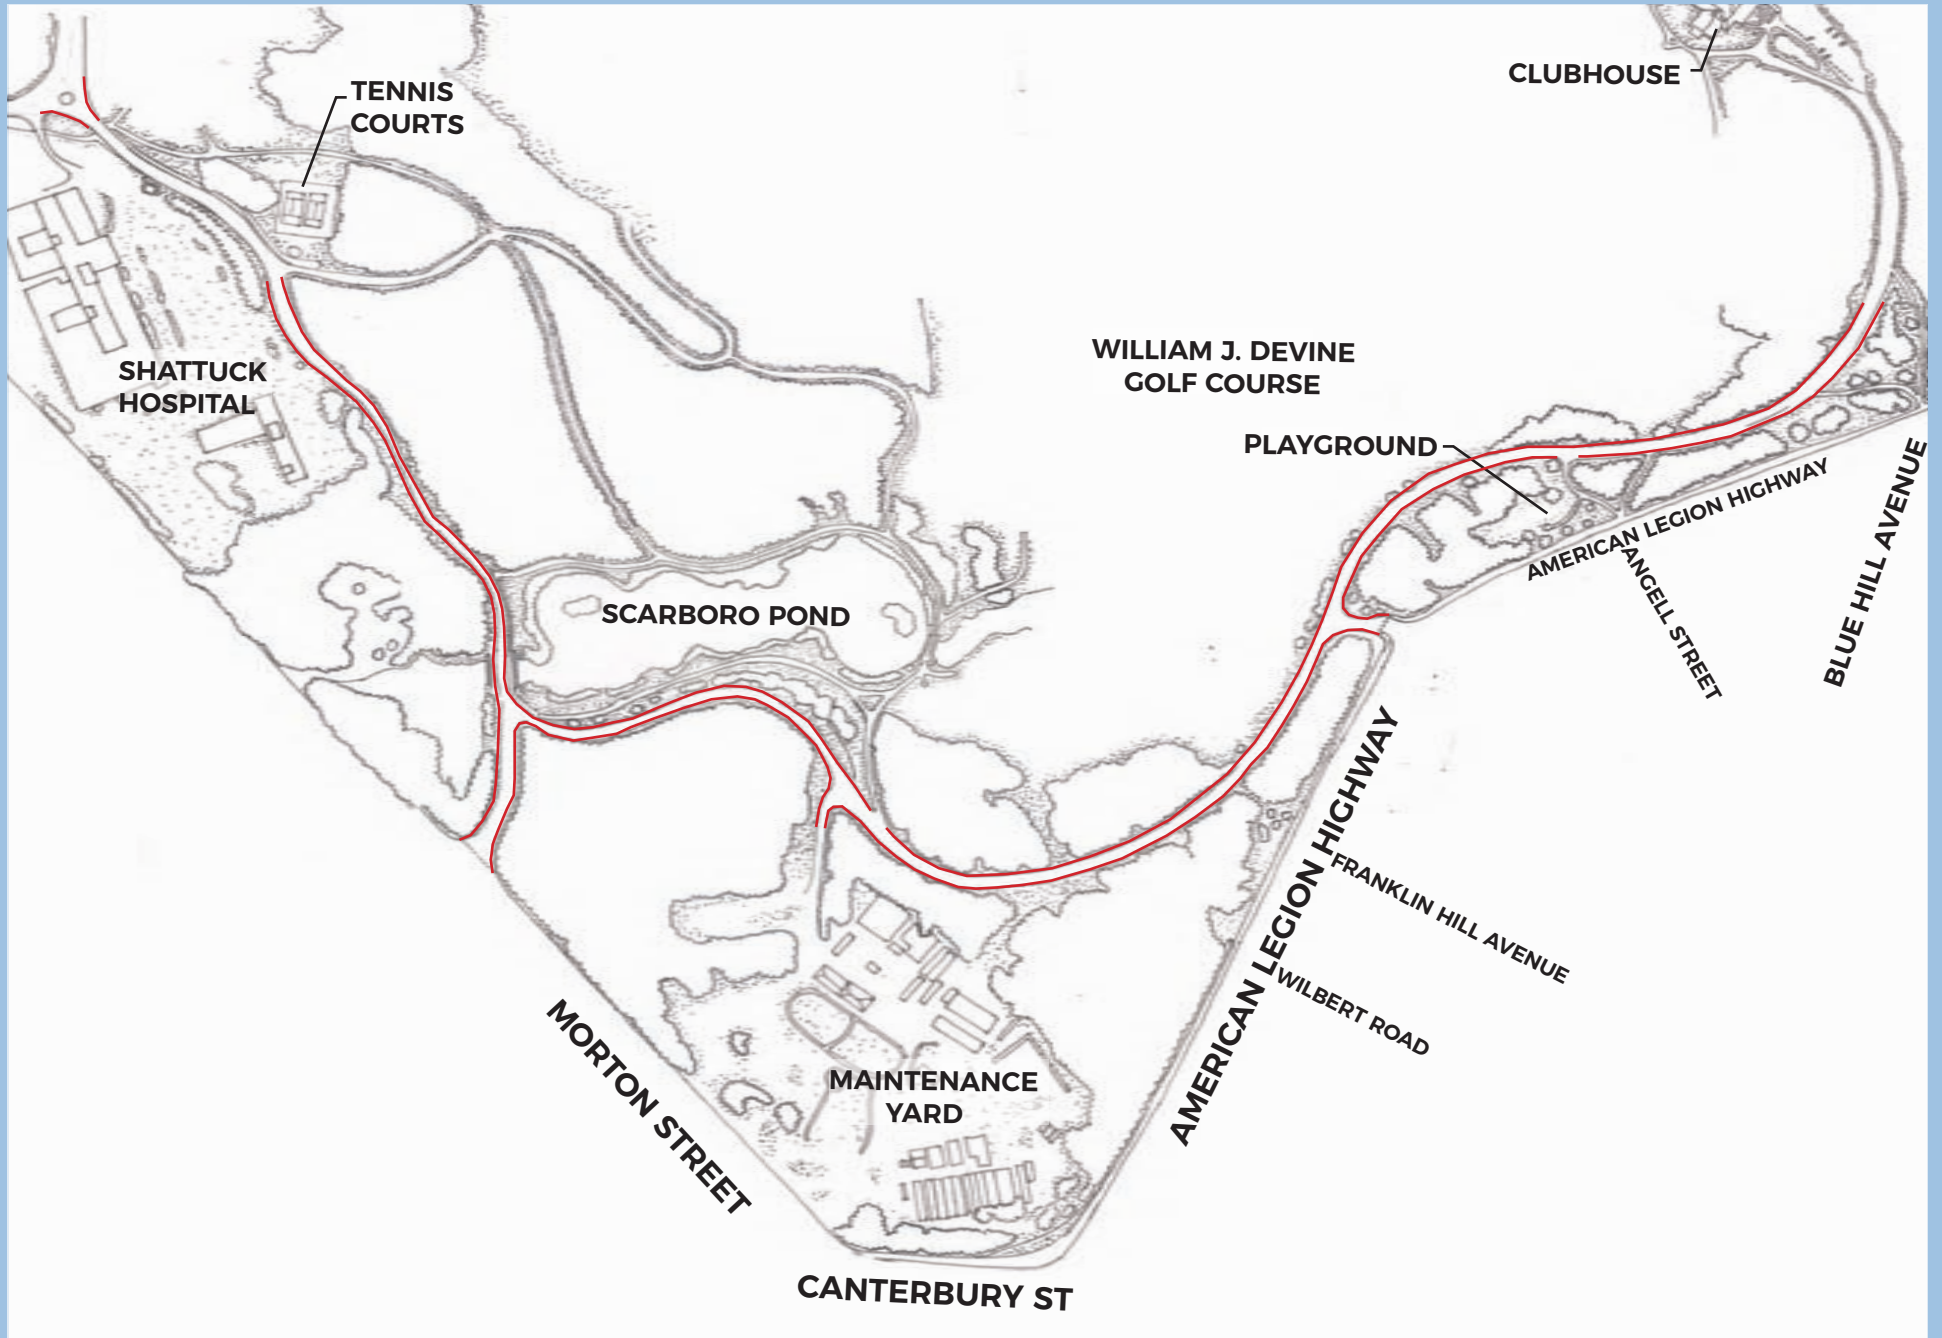




# TYPICAL CROSS SECTION FOR THROUGHOUT LOWER CIRCUIT DRIVE

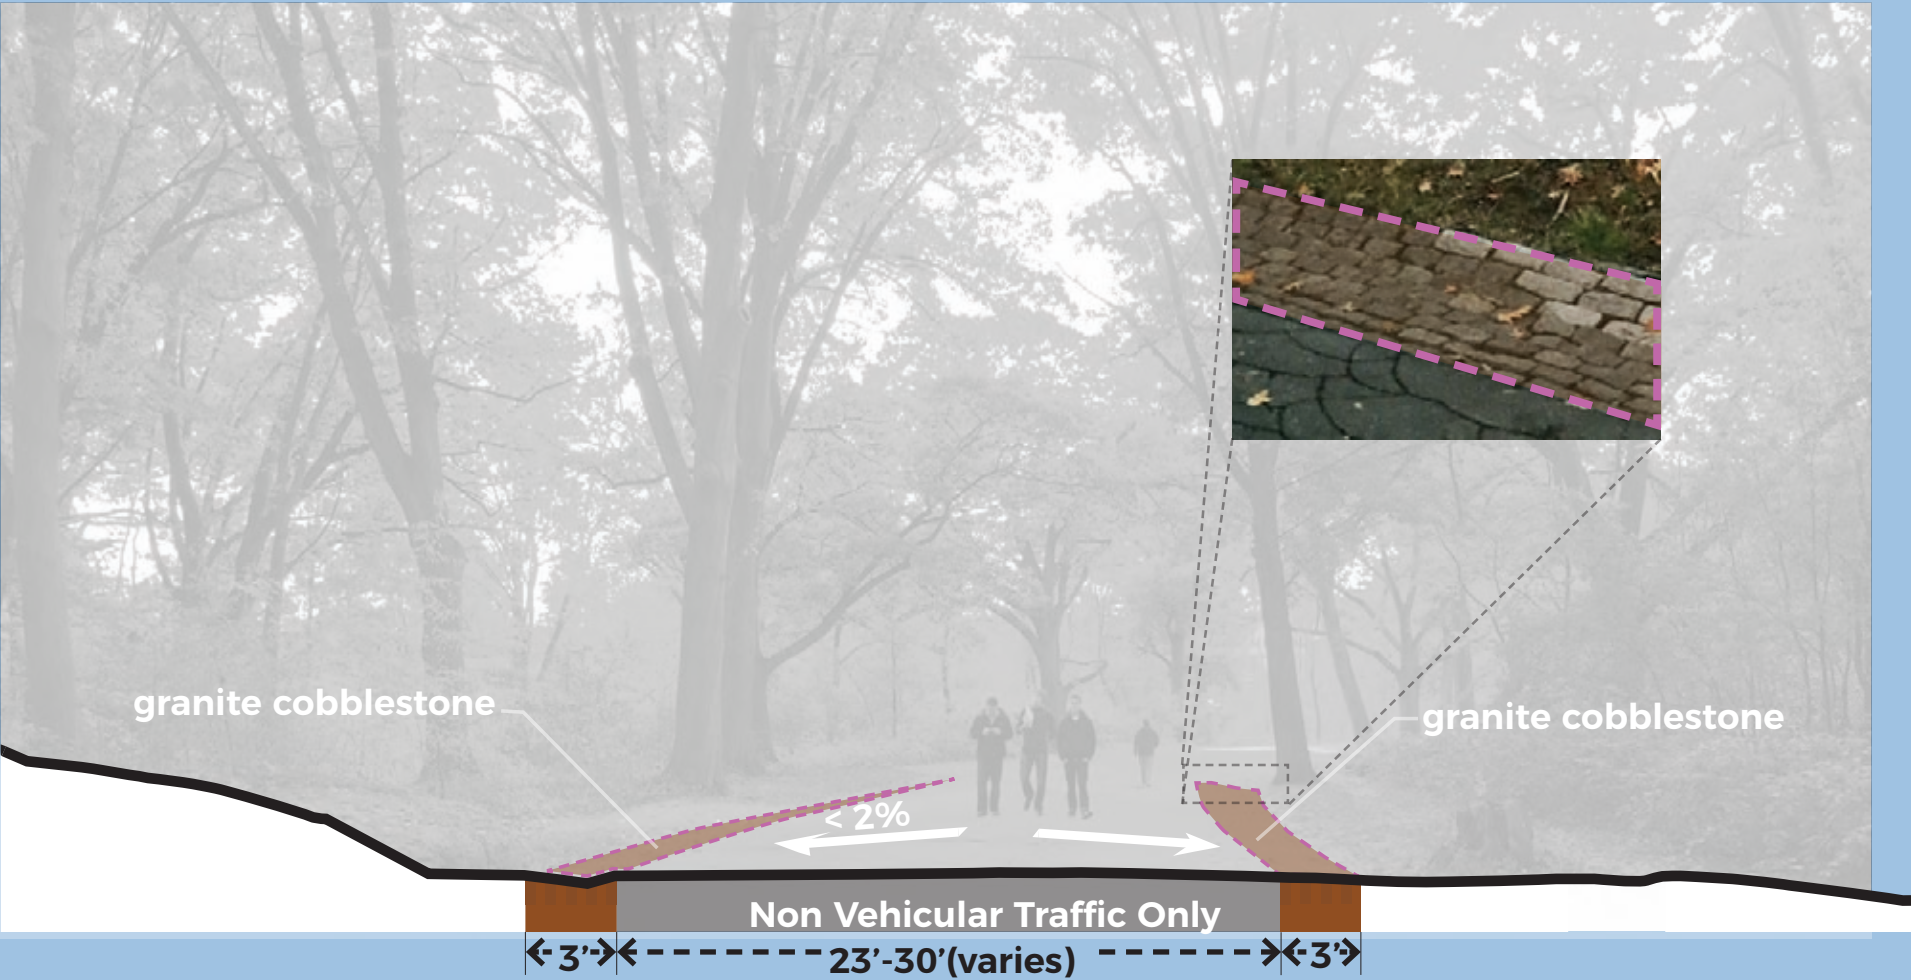

**VEHICLE ACCESS**

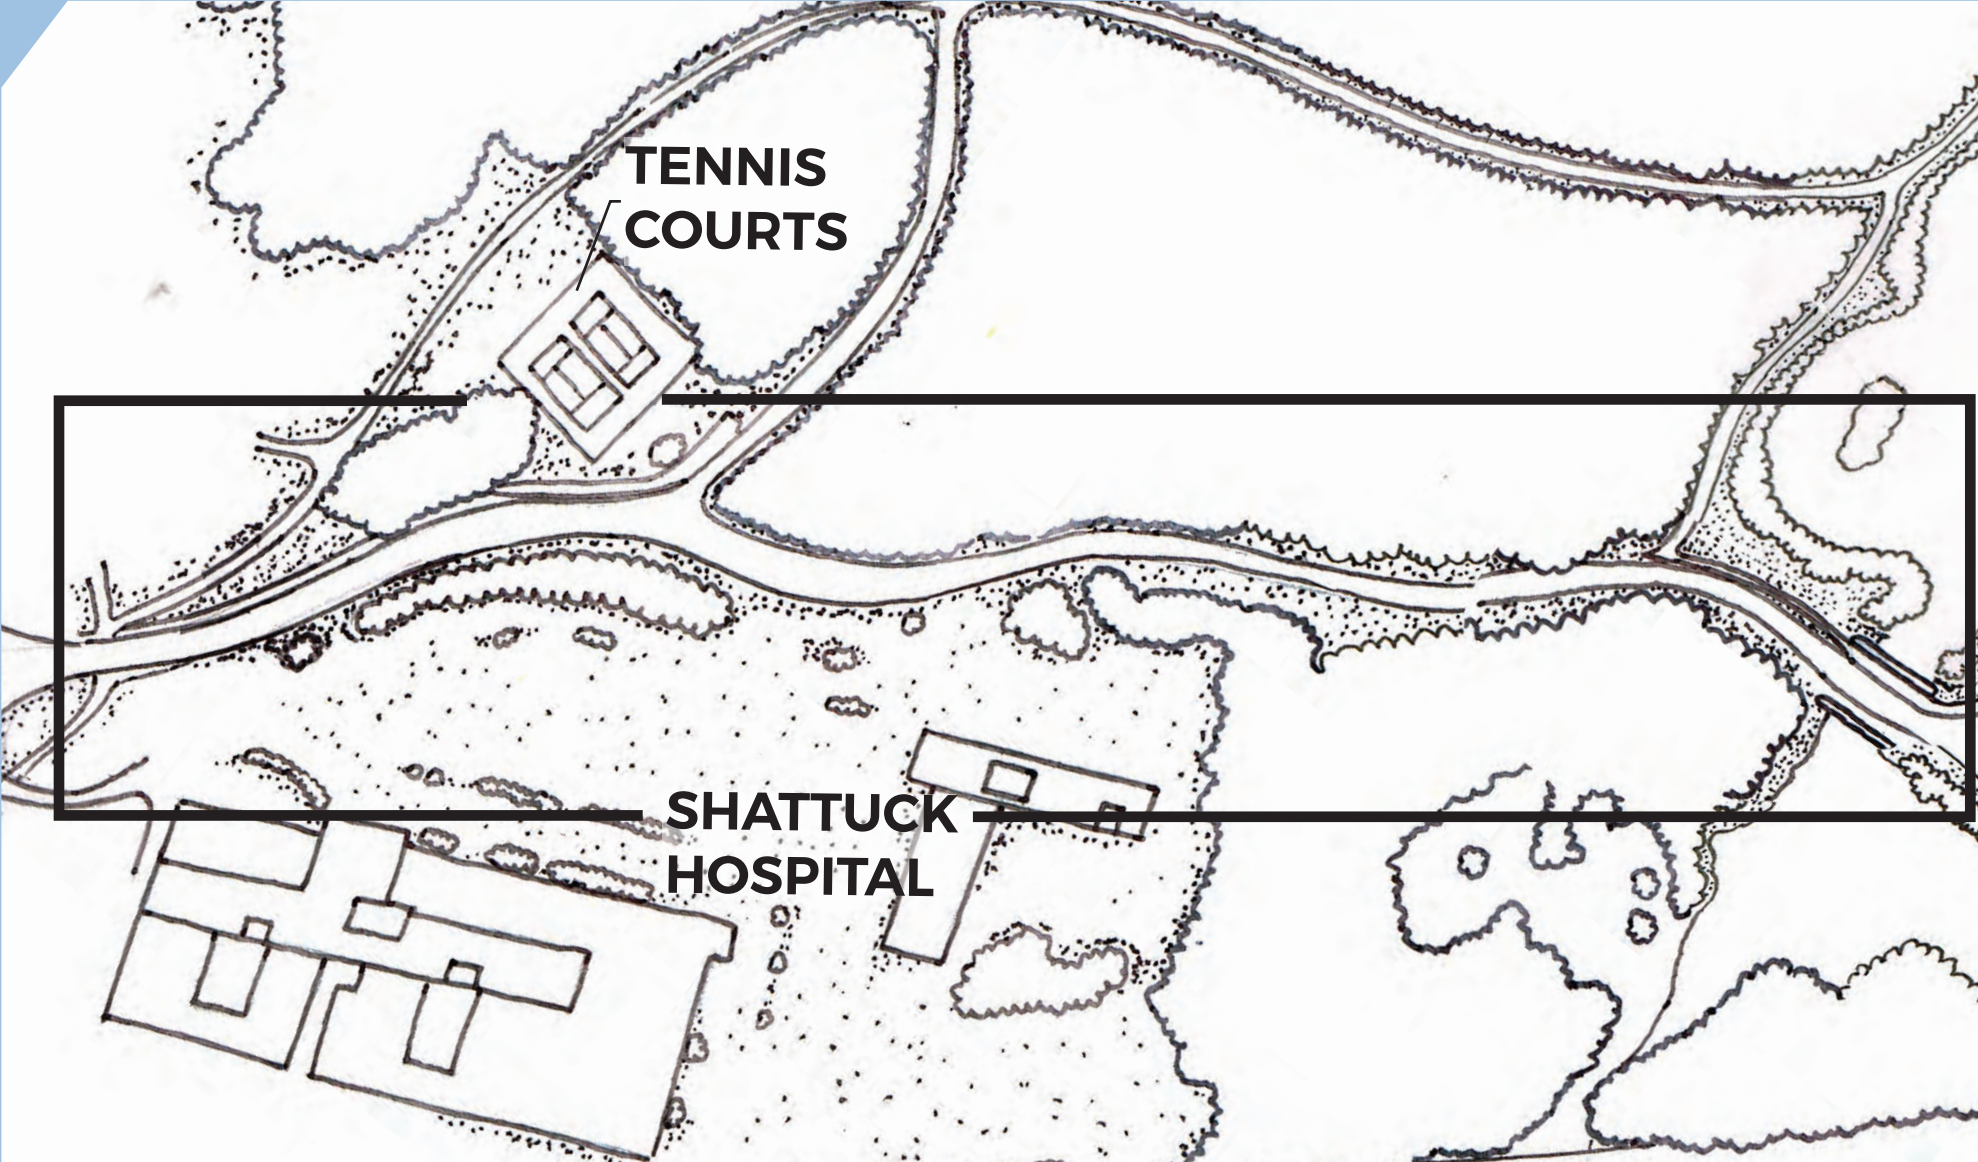

# EXISTING CONDITIONS




EXISTING CONDITION




kzla

# OPTION A1 - CARS ALLOWED AS FAR AS SCARBORO HILL TURNAROUND

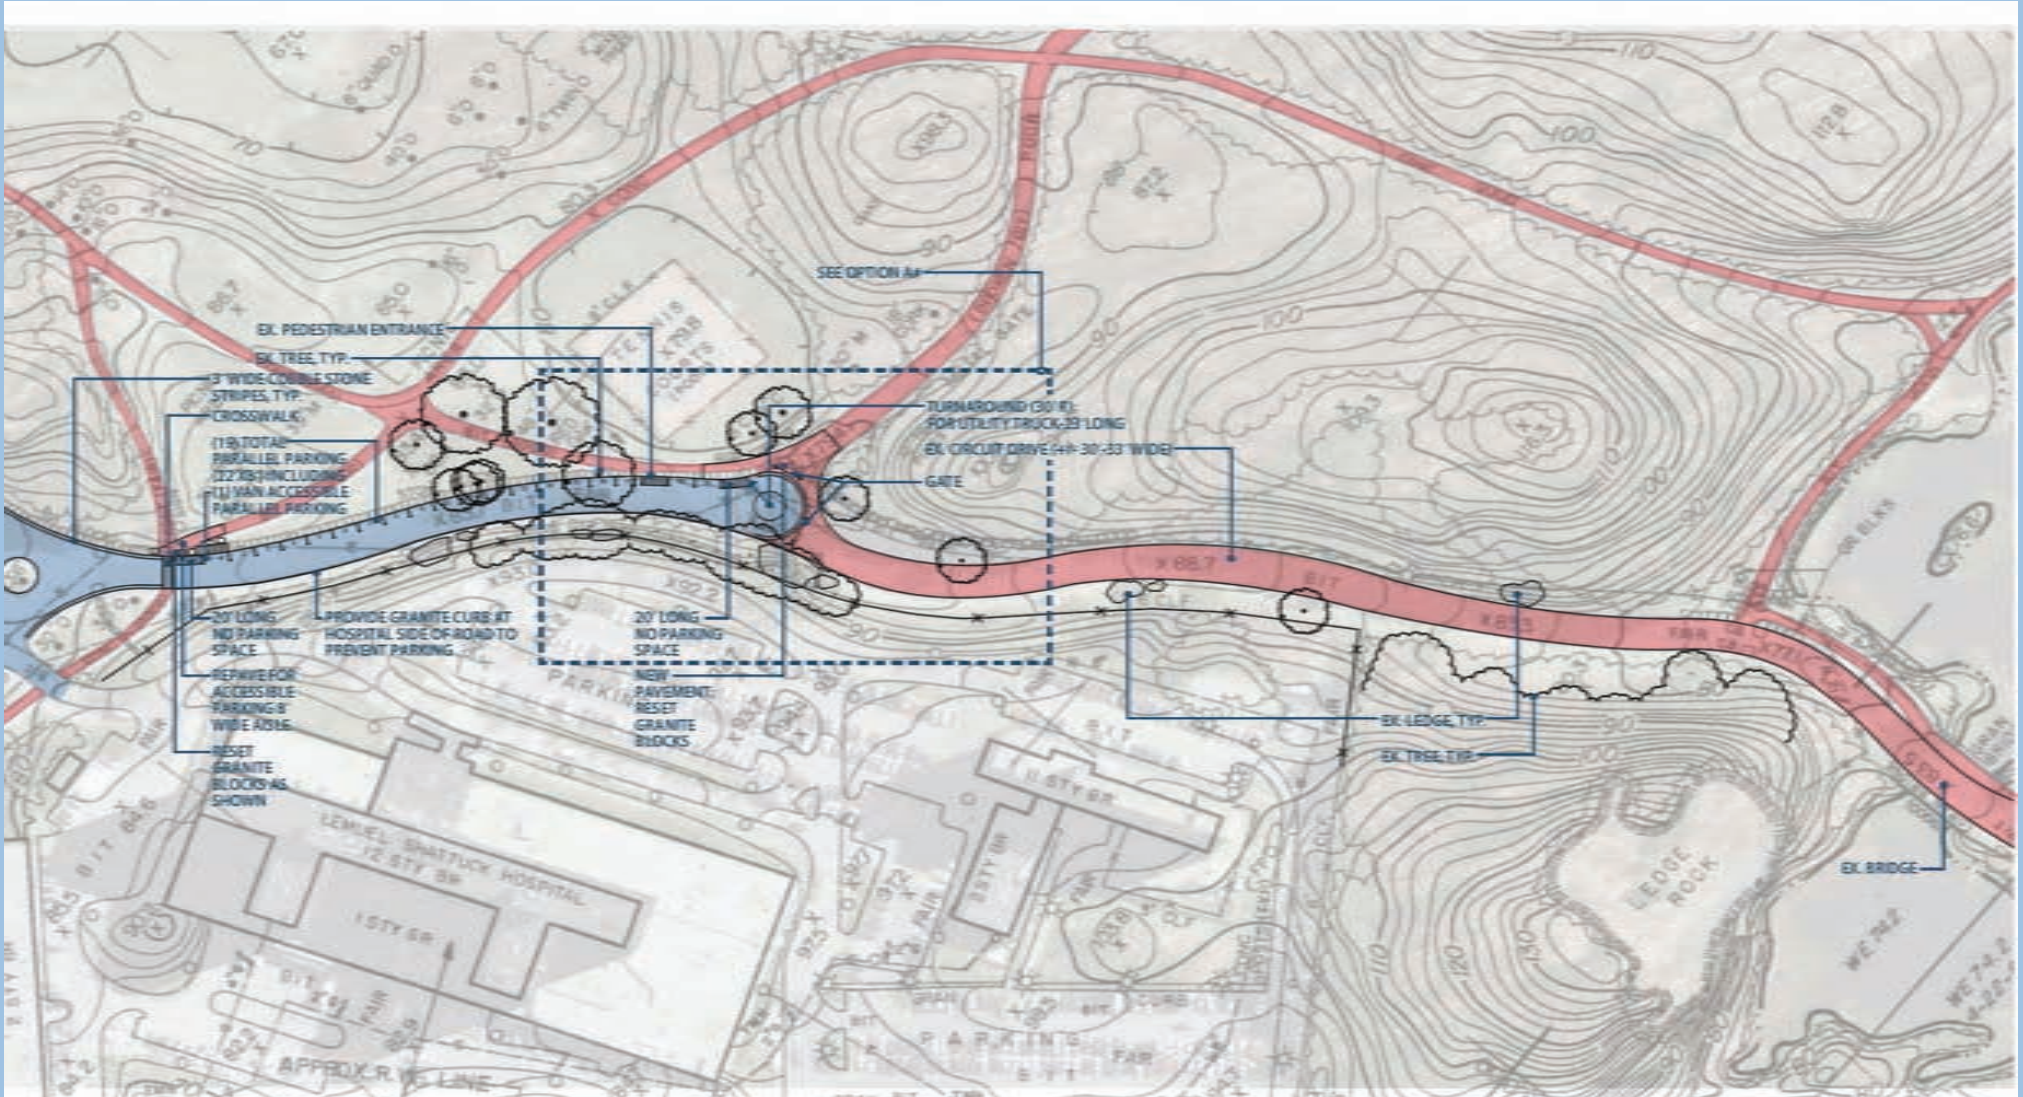


OPTION A1

# OPTION A2 - CARS ALLOWED AS FAR AS SCARBORO HILL TURNAROUND

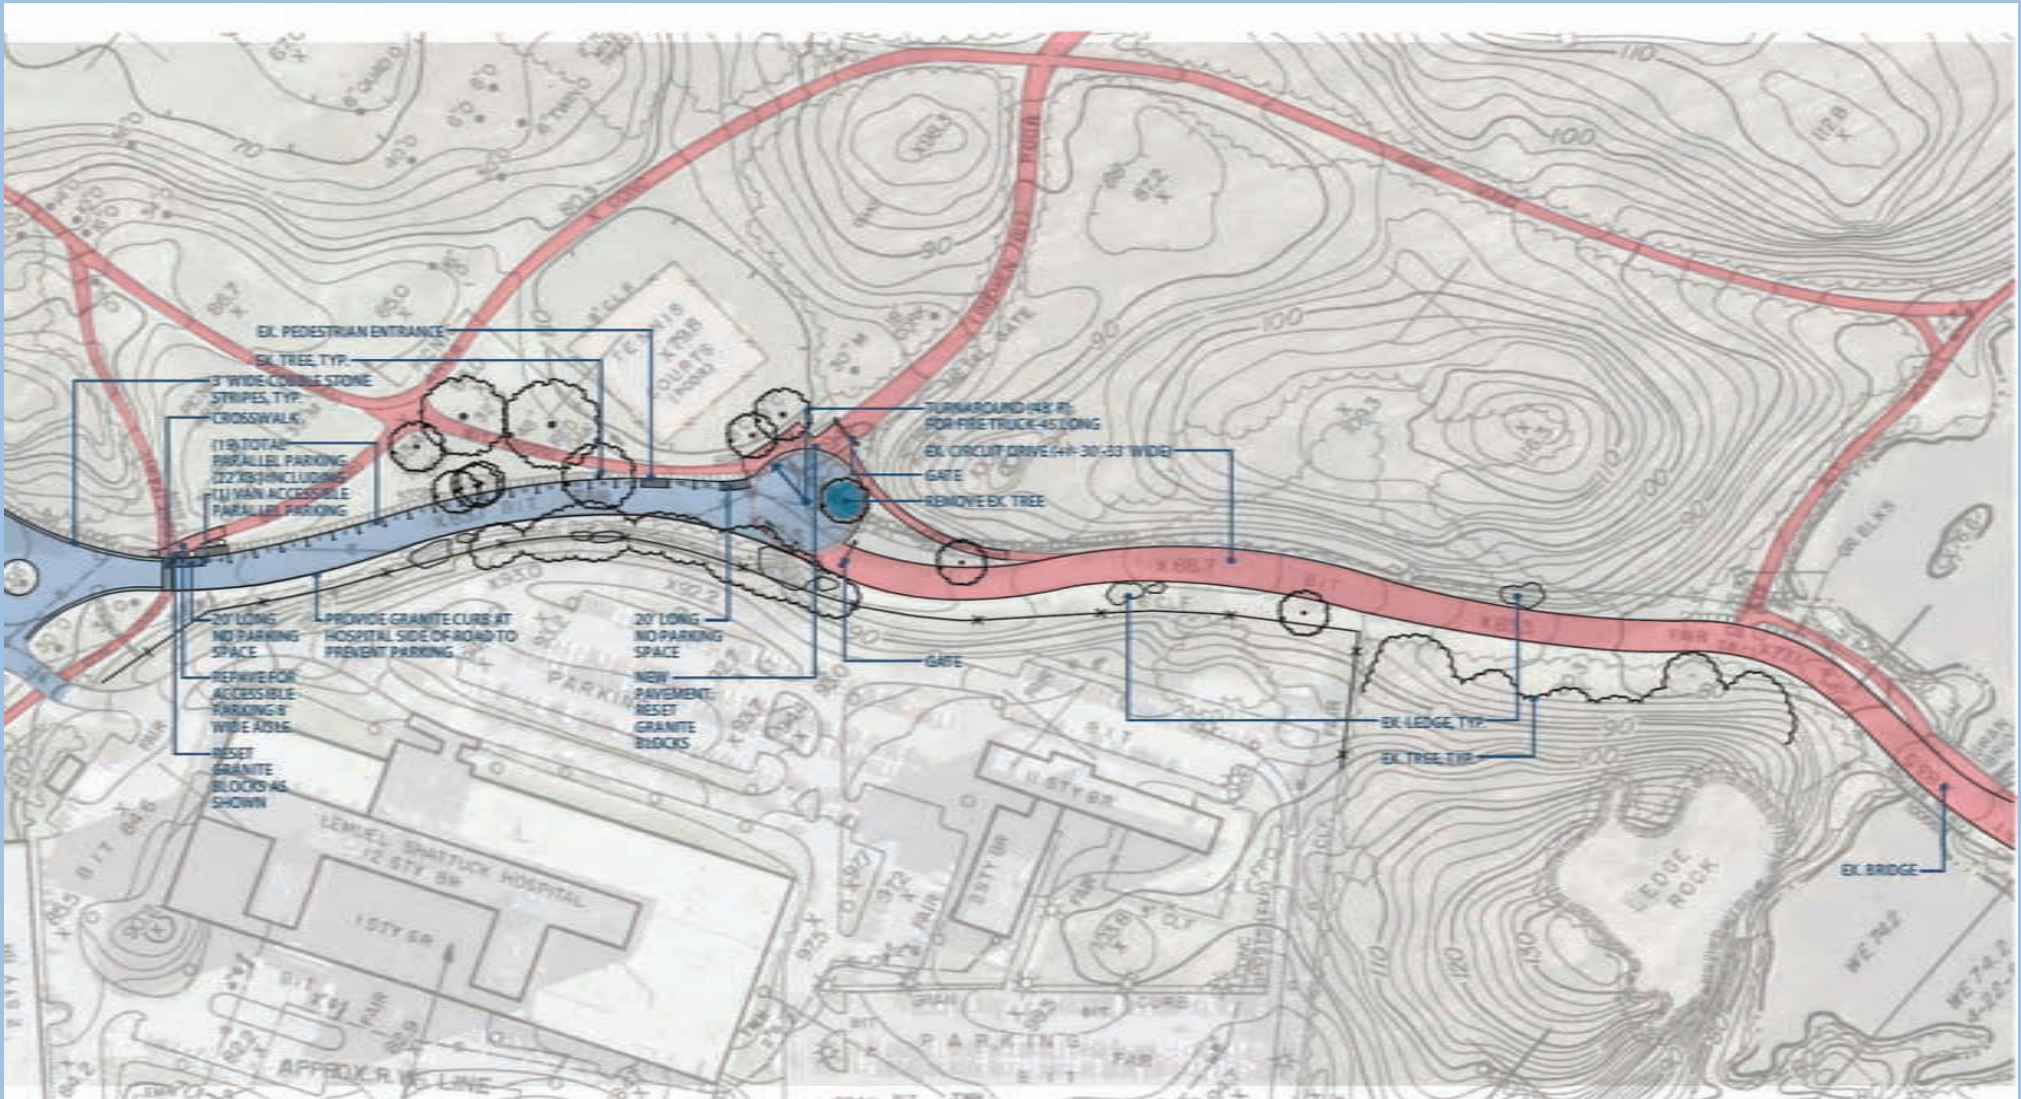


OPTION A2

# OPTION B - CARS ALLOWED AS FAR AS SCARBORO POND

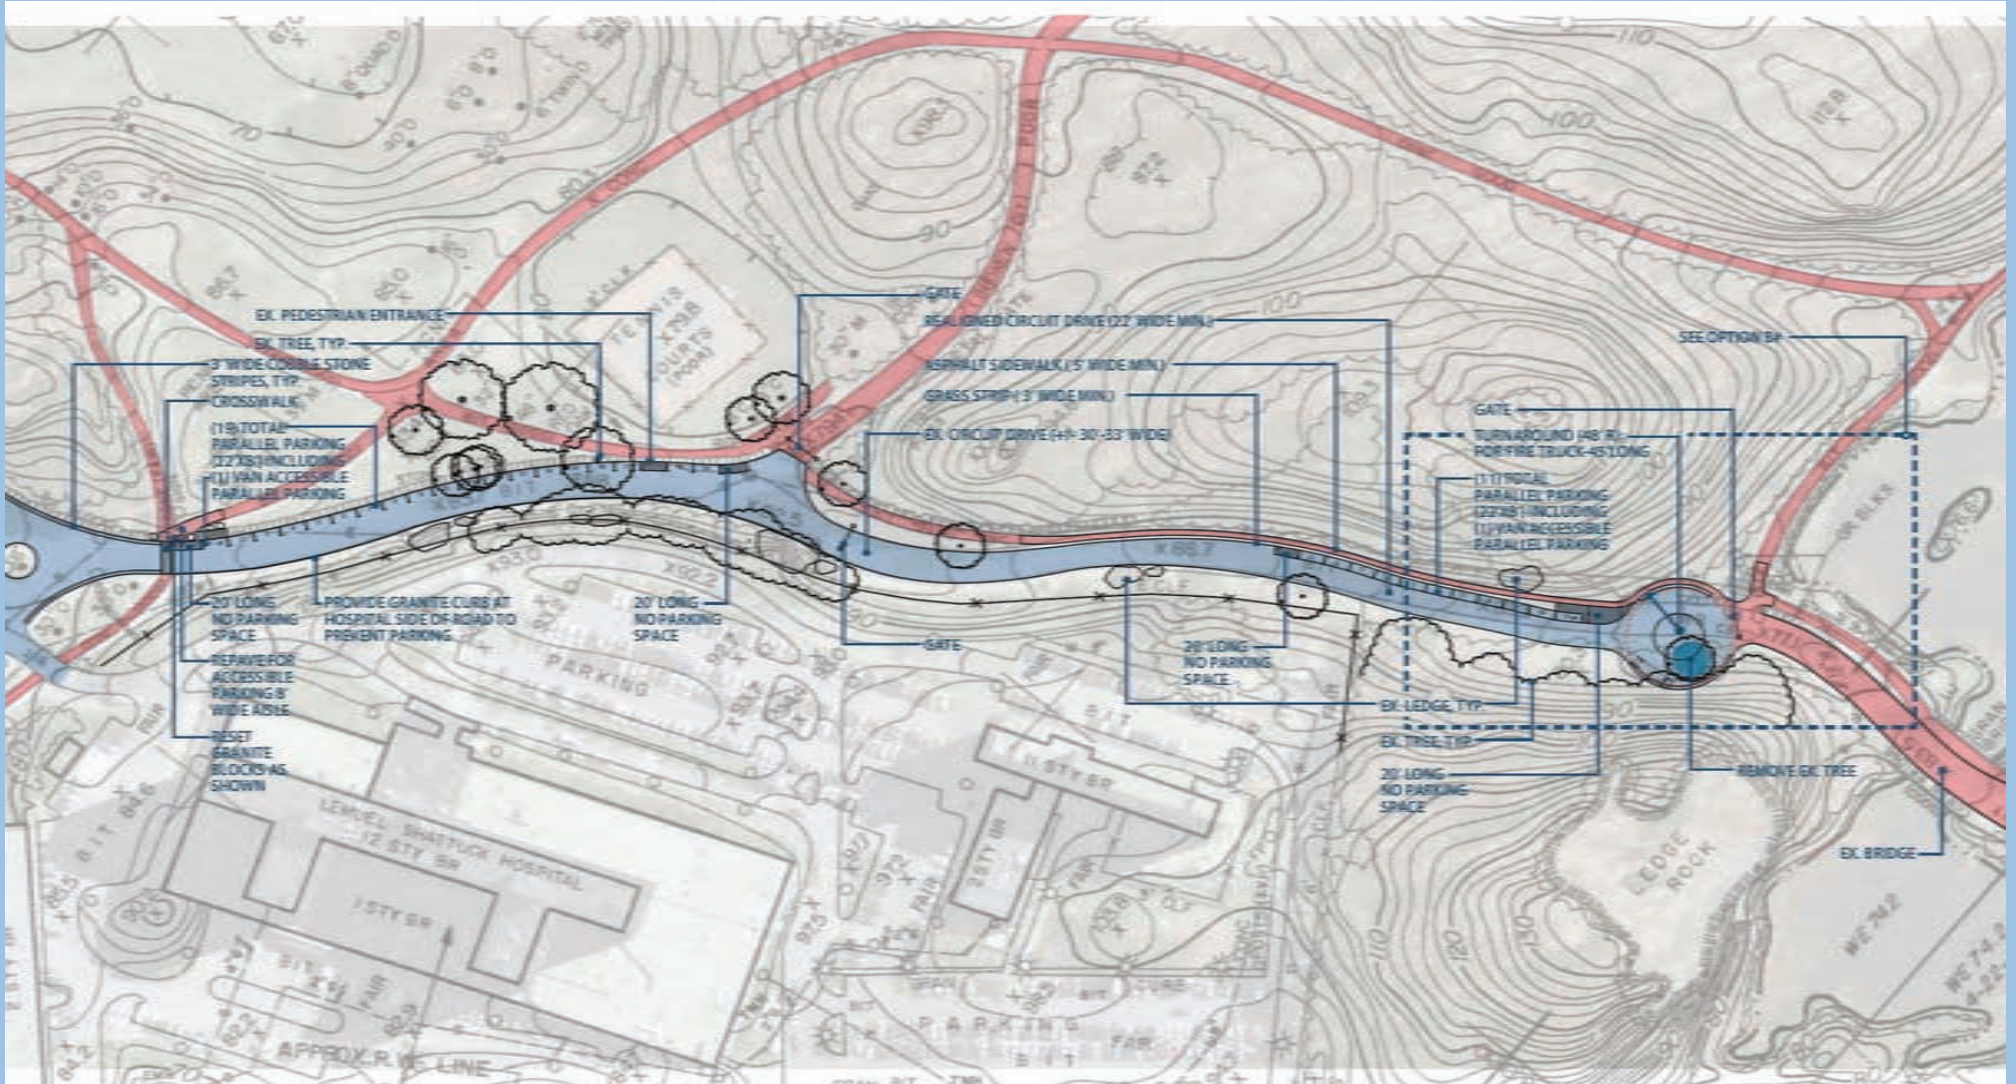


OPTION B

# EDGE DETAIL AND VEHICULAR BARRIERS FOR CIRCUIT DRIVE BY THE TENNIS COURTS - OPTION A1.1

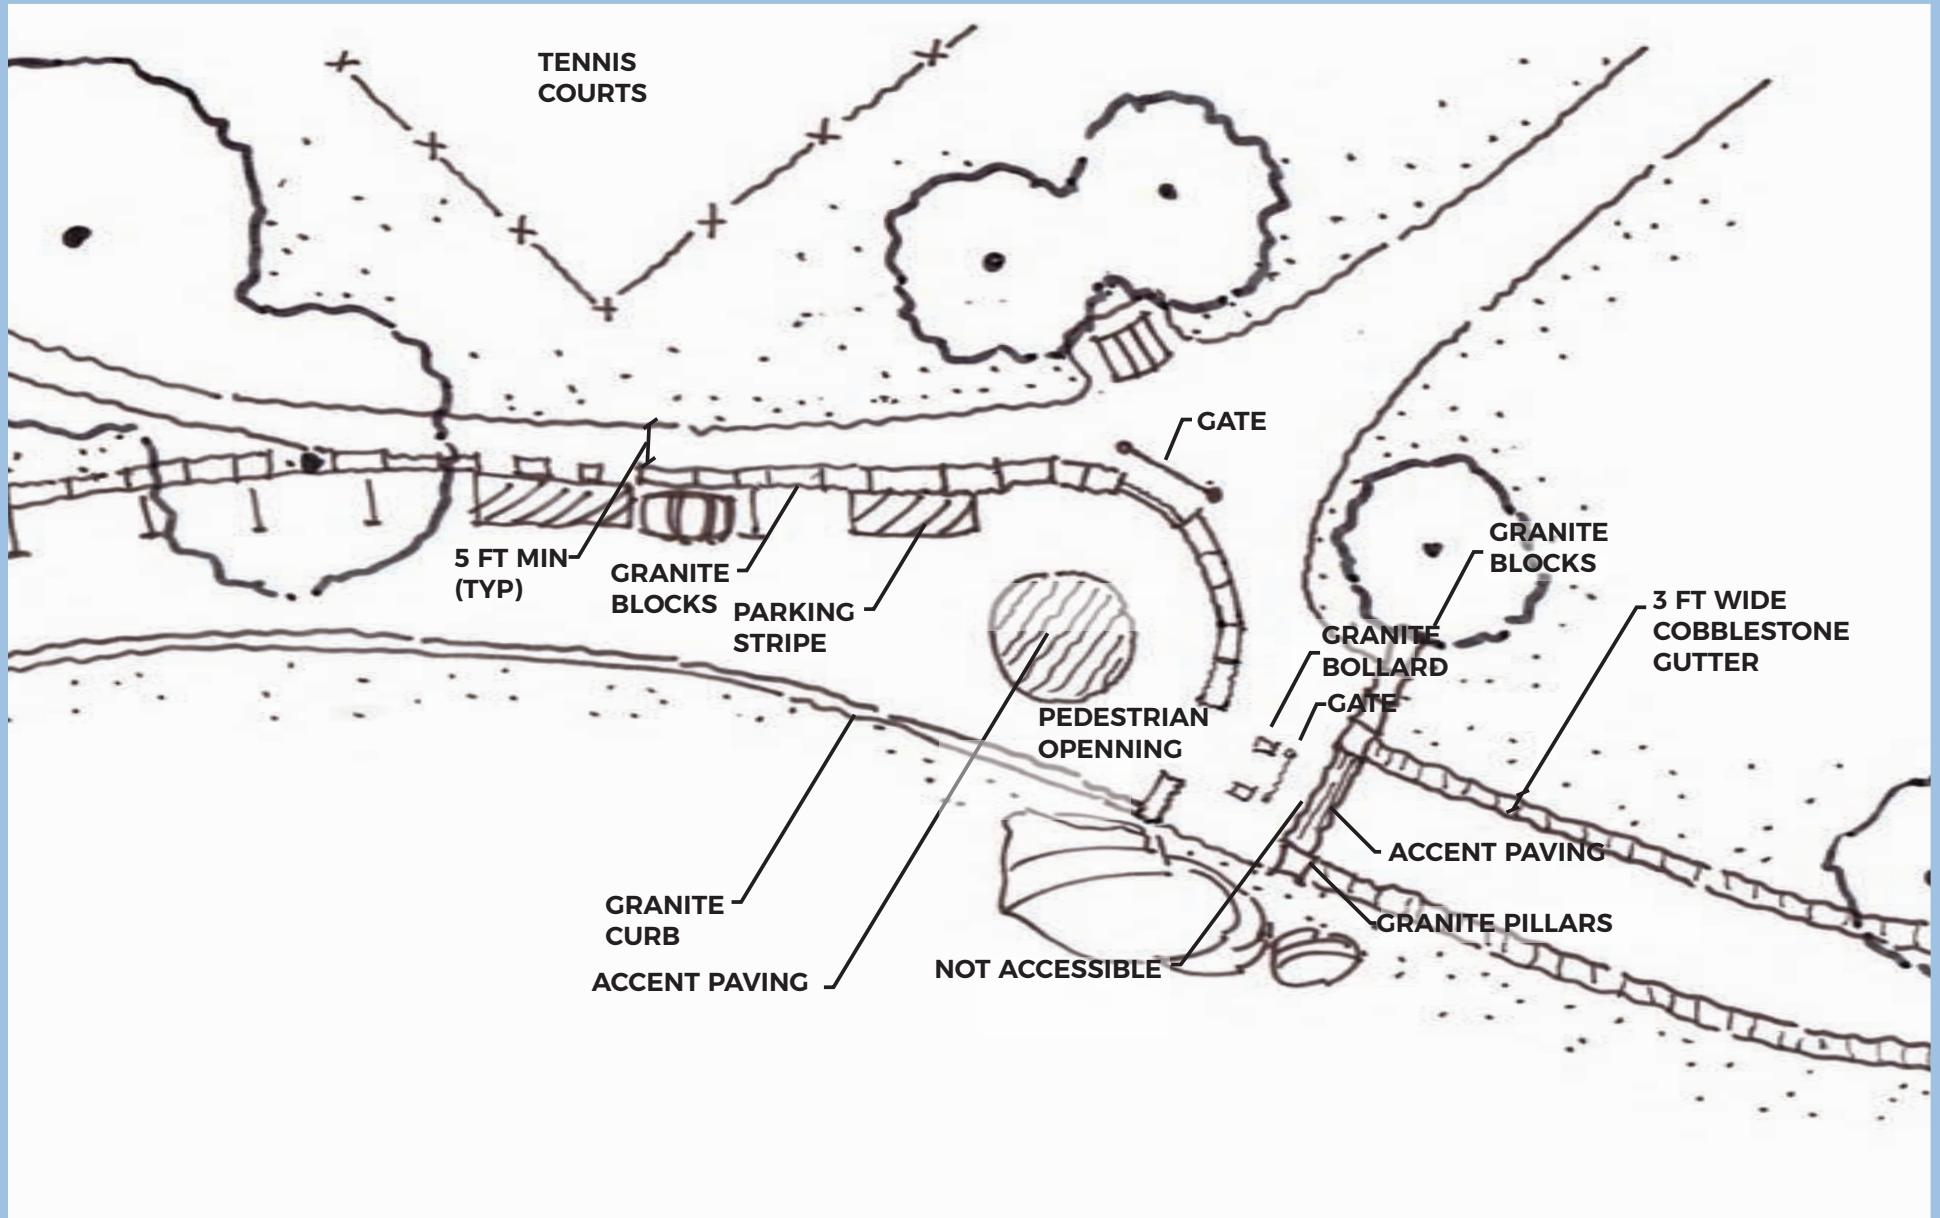


# EDGE DETAILS AND VEHICULAR BARRIERS FOR CIRCUIT DRIVE BY THE TENNIS COURTS - OPTION A1.2

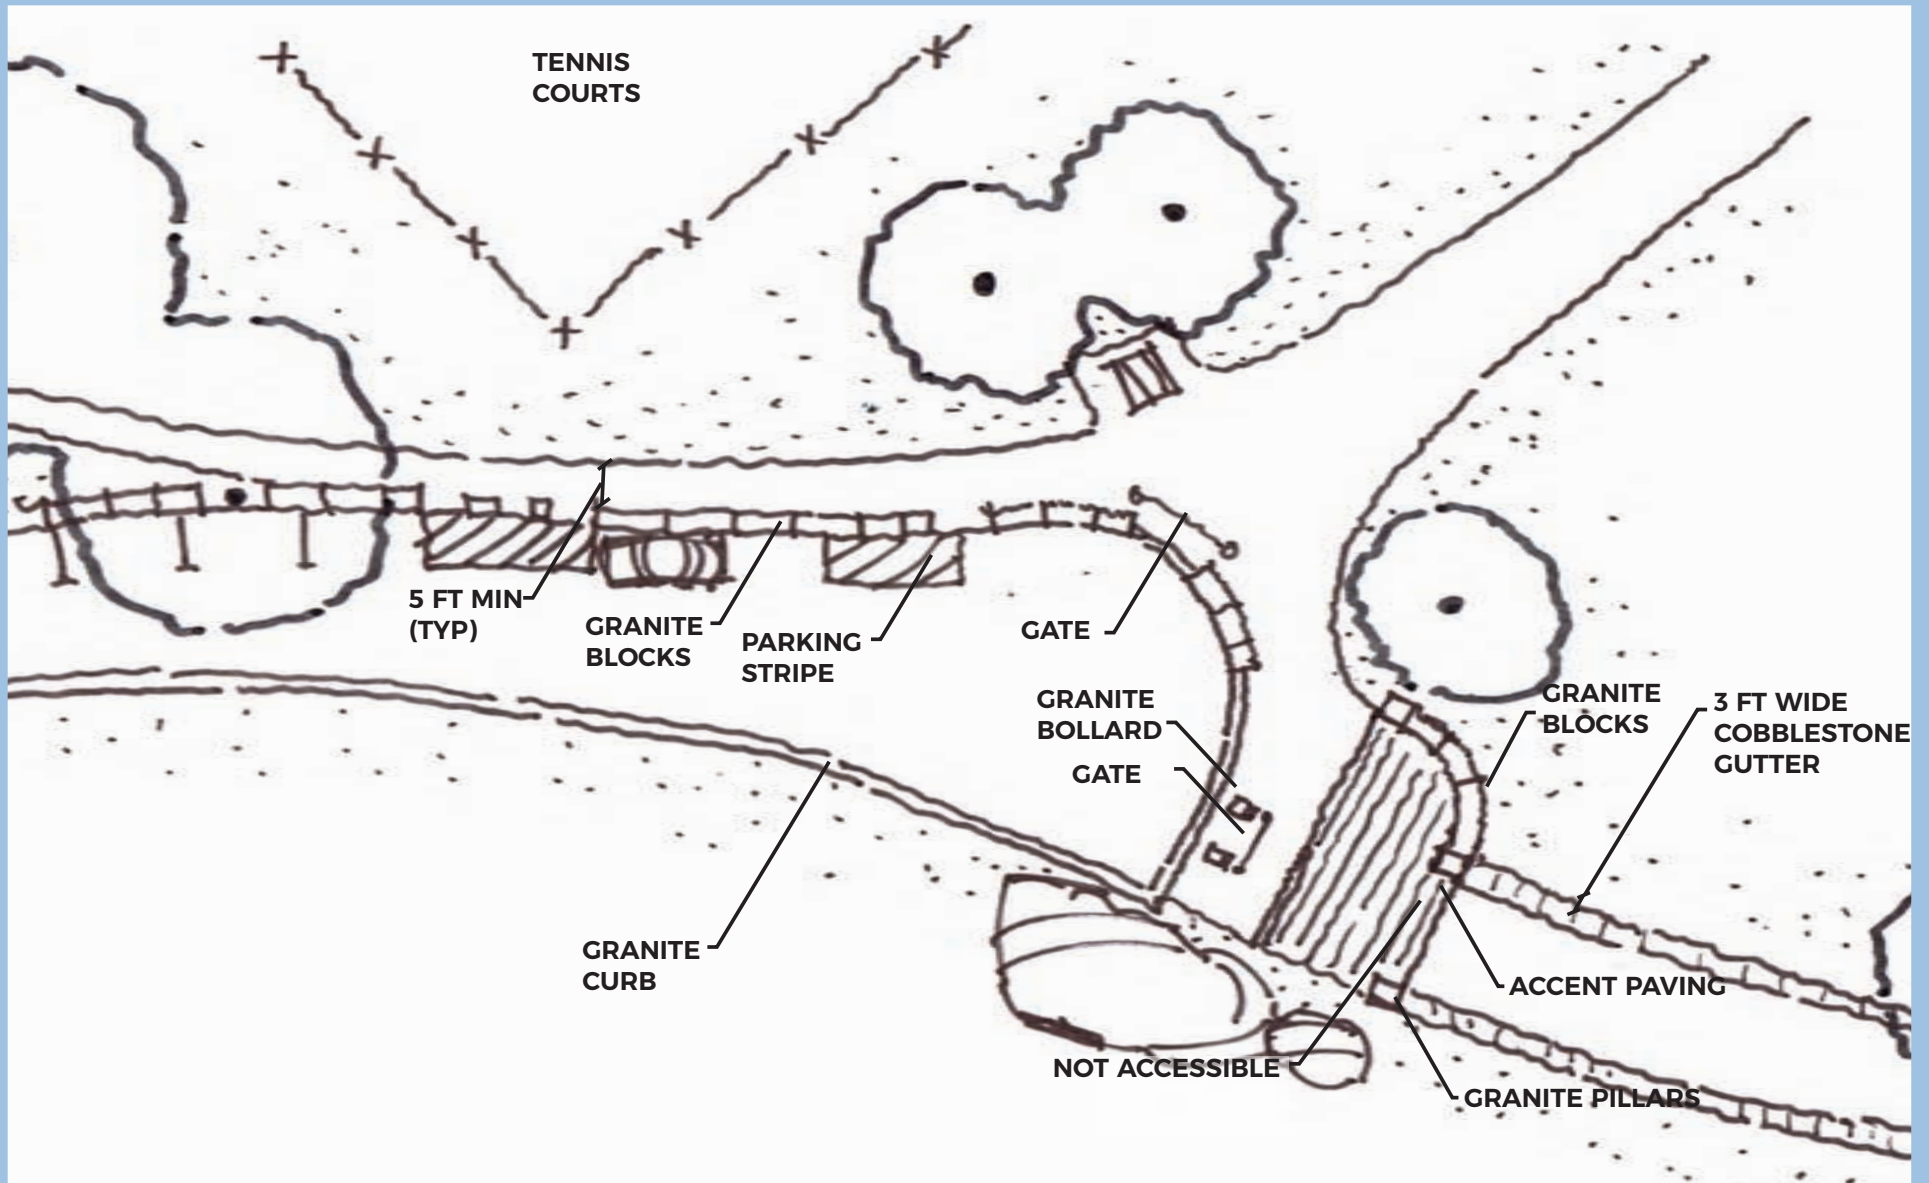





# EDGE DETAILS AND VEHICULAR BARRIERS FOR CIRCUIT DRIVE BY THE TENNIS COURTS - OPTION A1.3

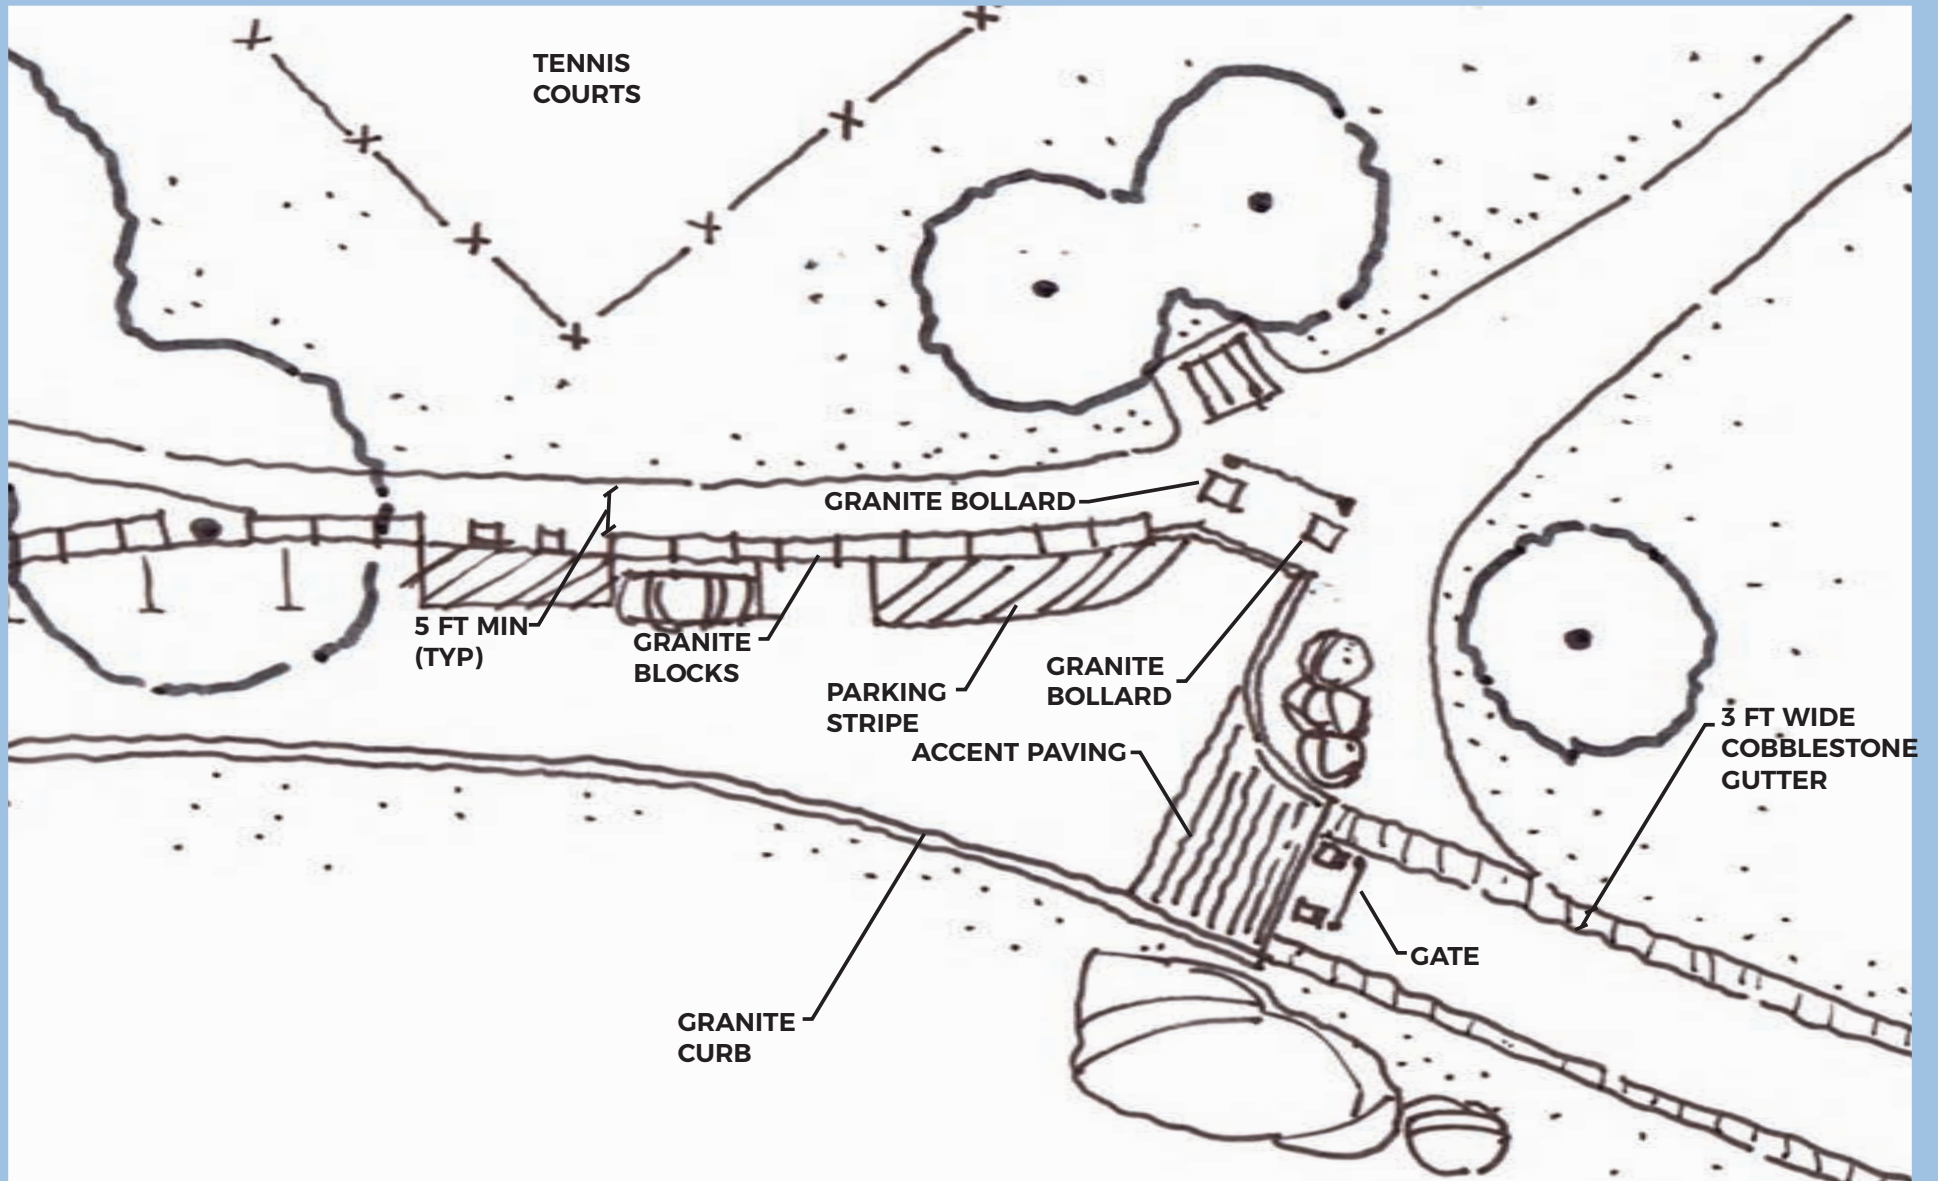


# EDGE DETAILS AND VEHICULAR BARRIERS FOR CIRCUIT DRIVE BY THE TENNIS COURTS - OPTION A1.4

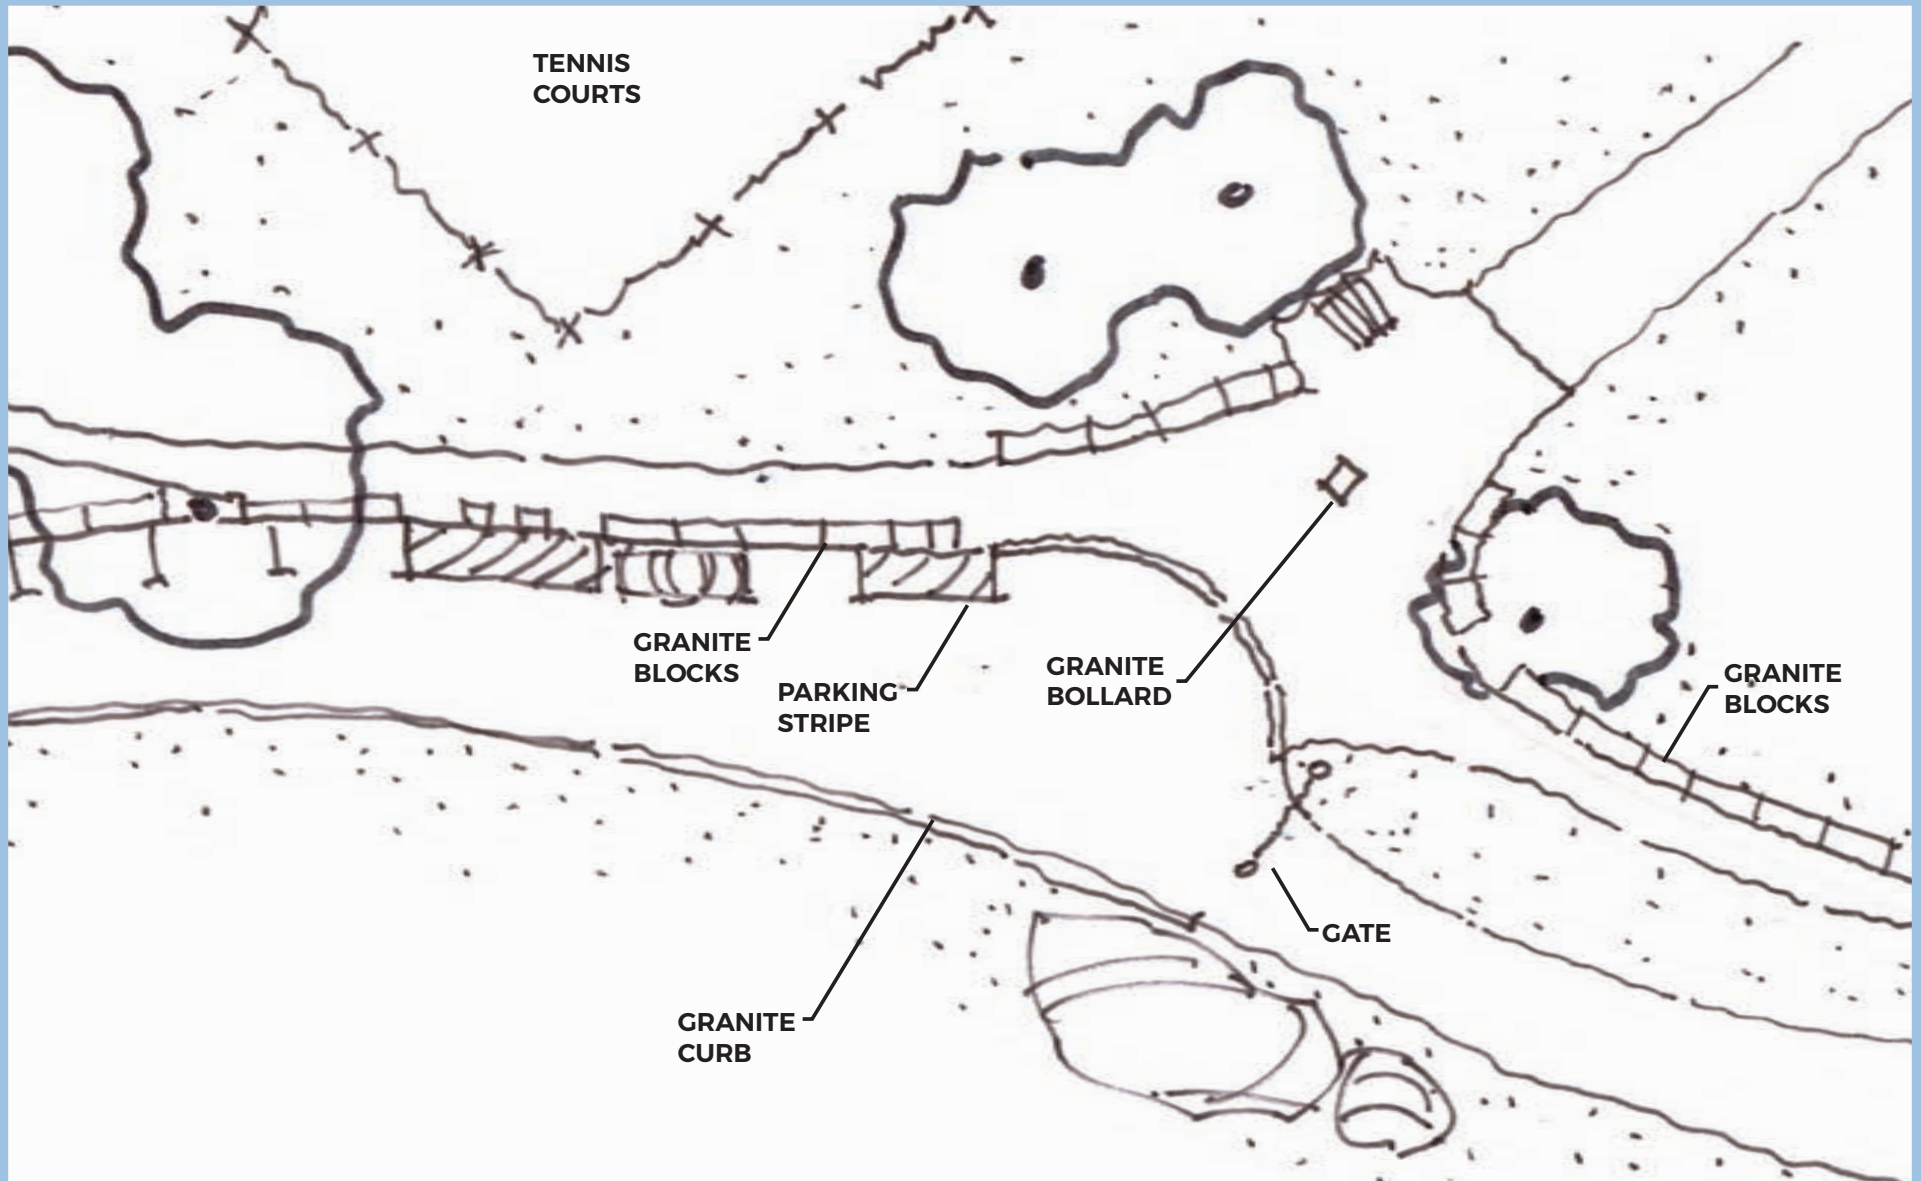


# EDGE DETAILS AND VEHICULAR BARRIERS FOR CIRCUIT DRIVE BY THE TENNIS COURTS - OPTION A1.5

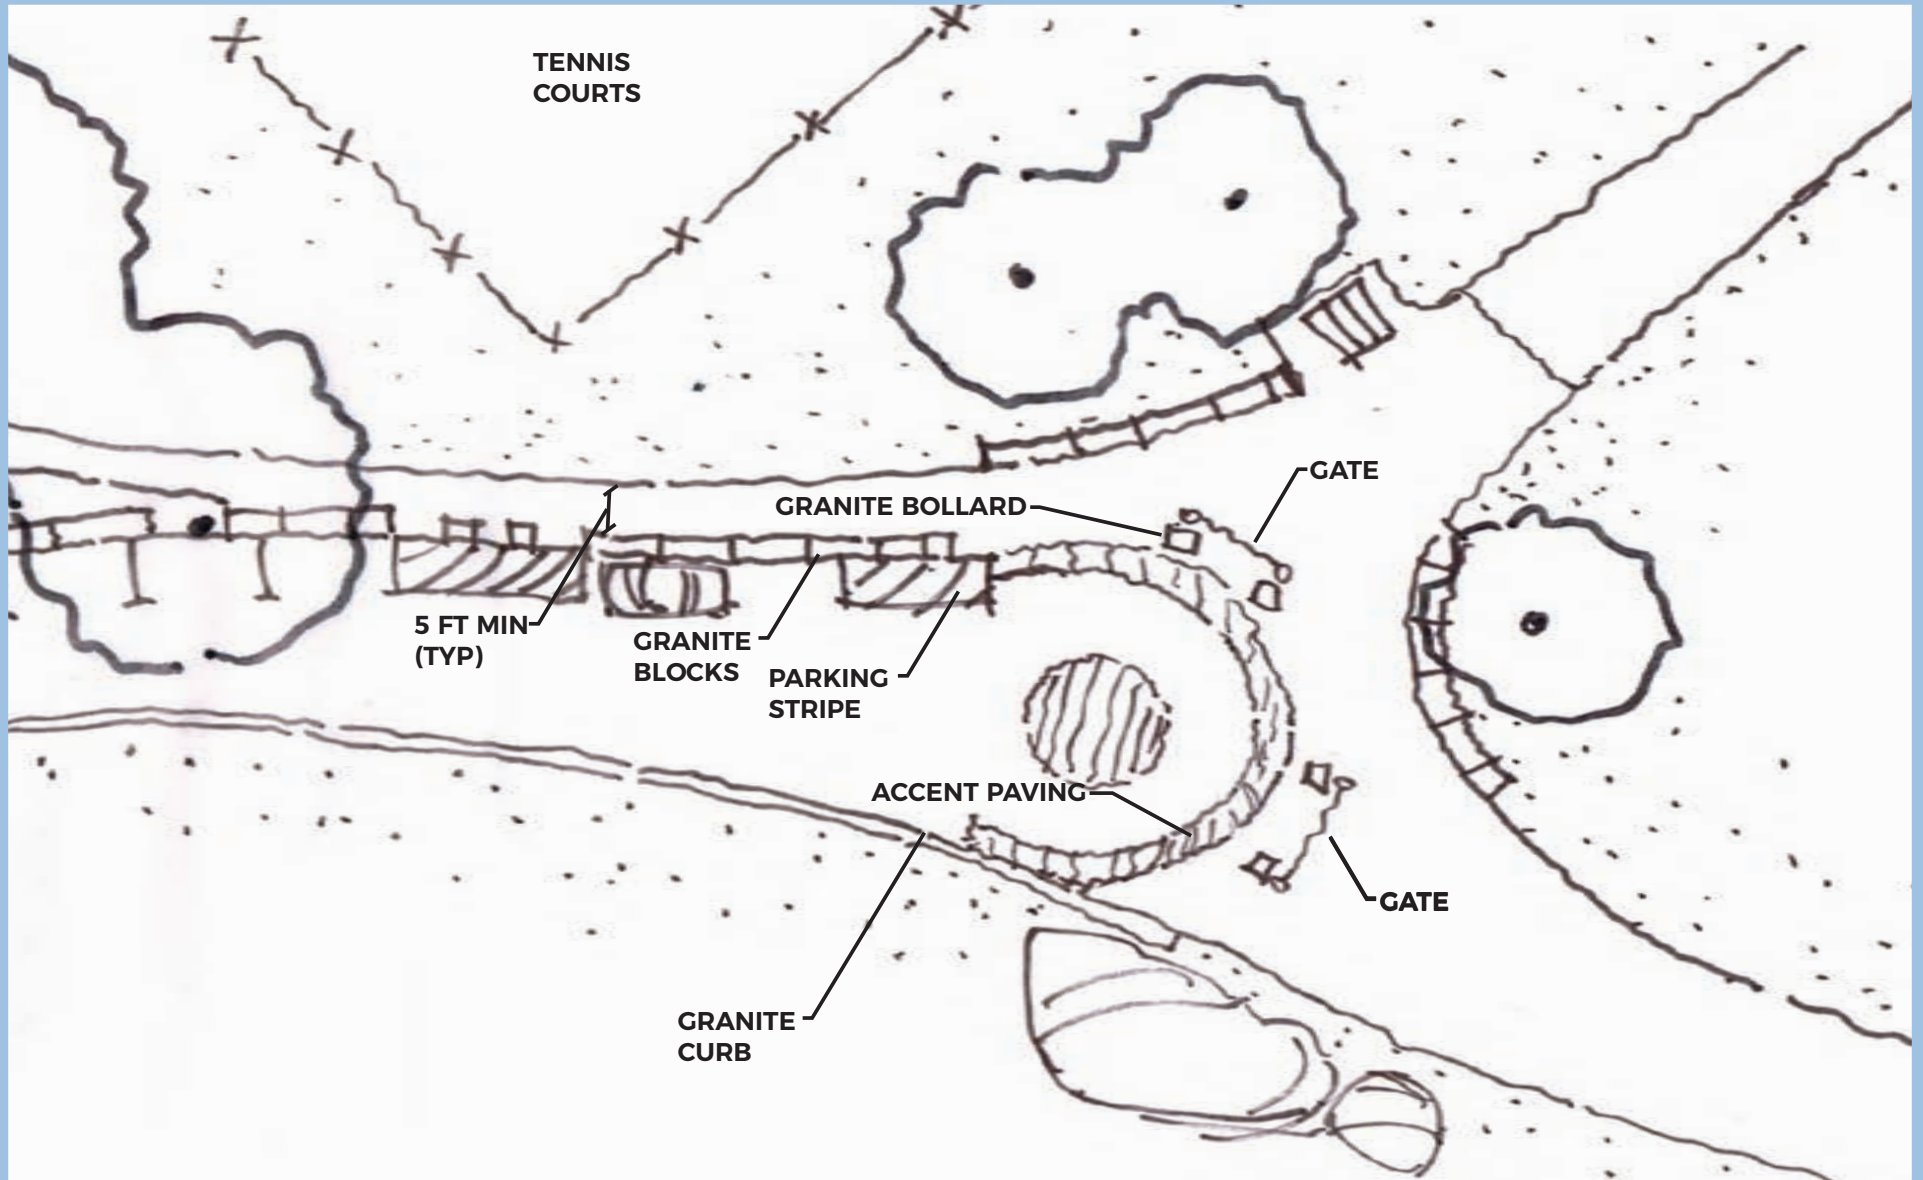


# EDGE DETAILS AND VEHICULAR BARRIERS FOR CIRCUIT DRIVE BEFORE SCARBORO POND - OPTION B1

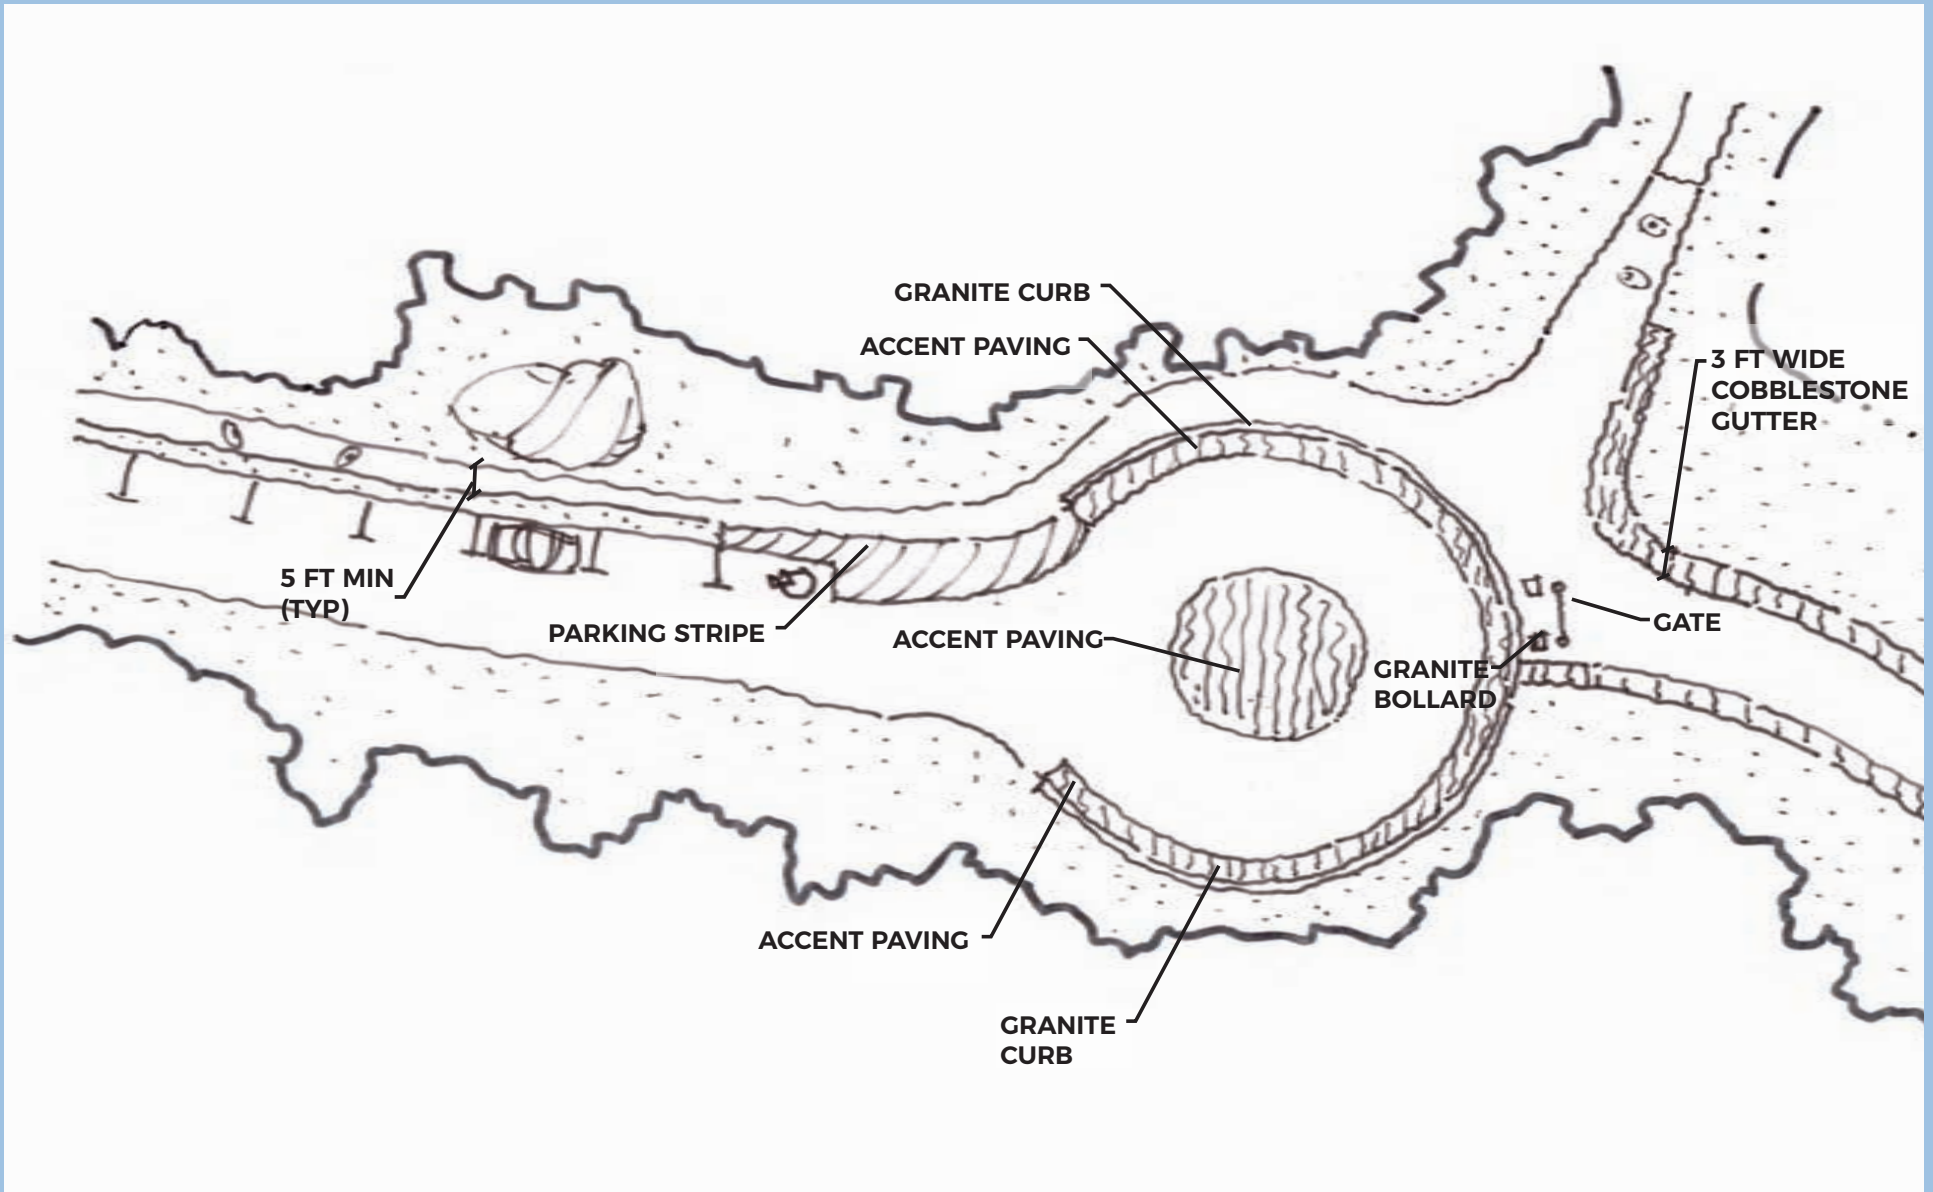


# EDGE DETAILS AND VEHICULAR BARRIERS FOR CIRCUIT DRIVE BEFORE SCARBORO POND - OPTION B2

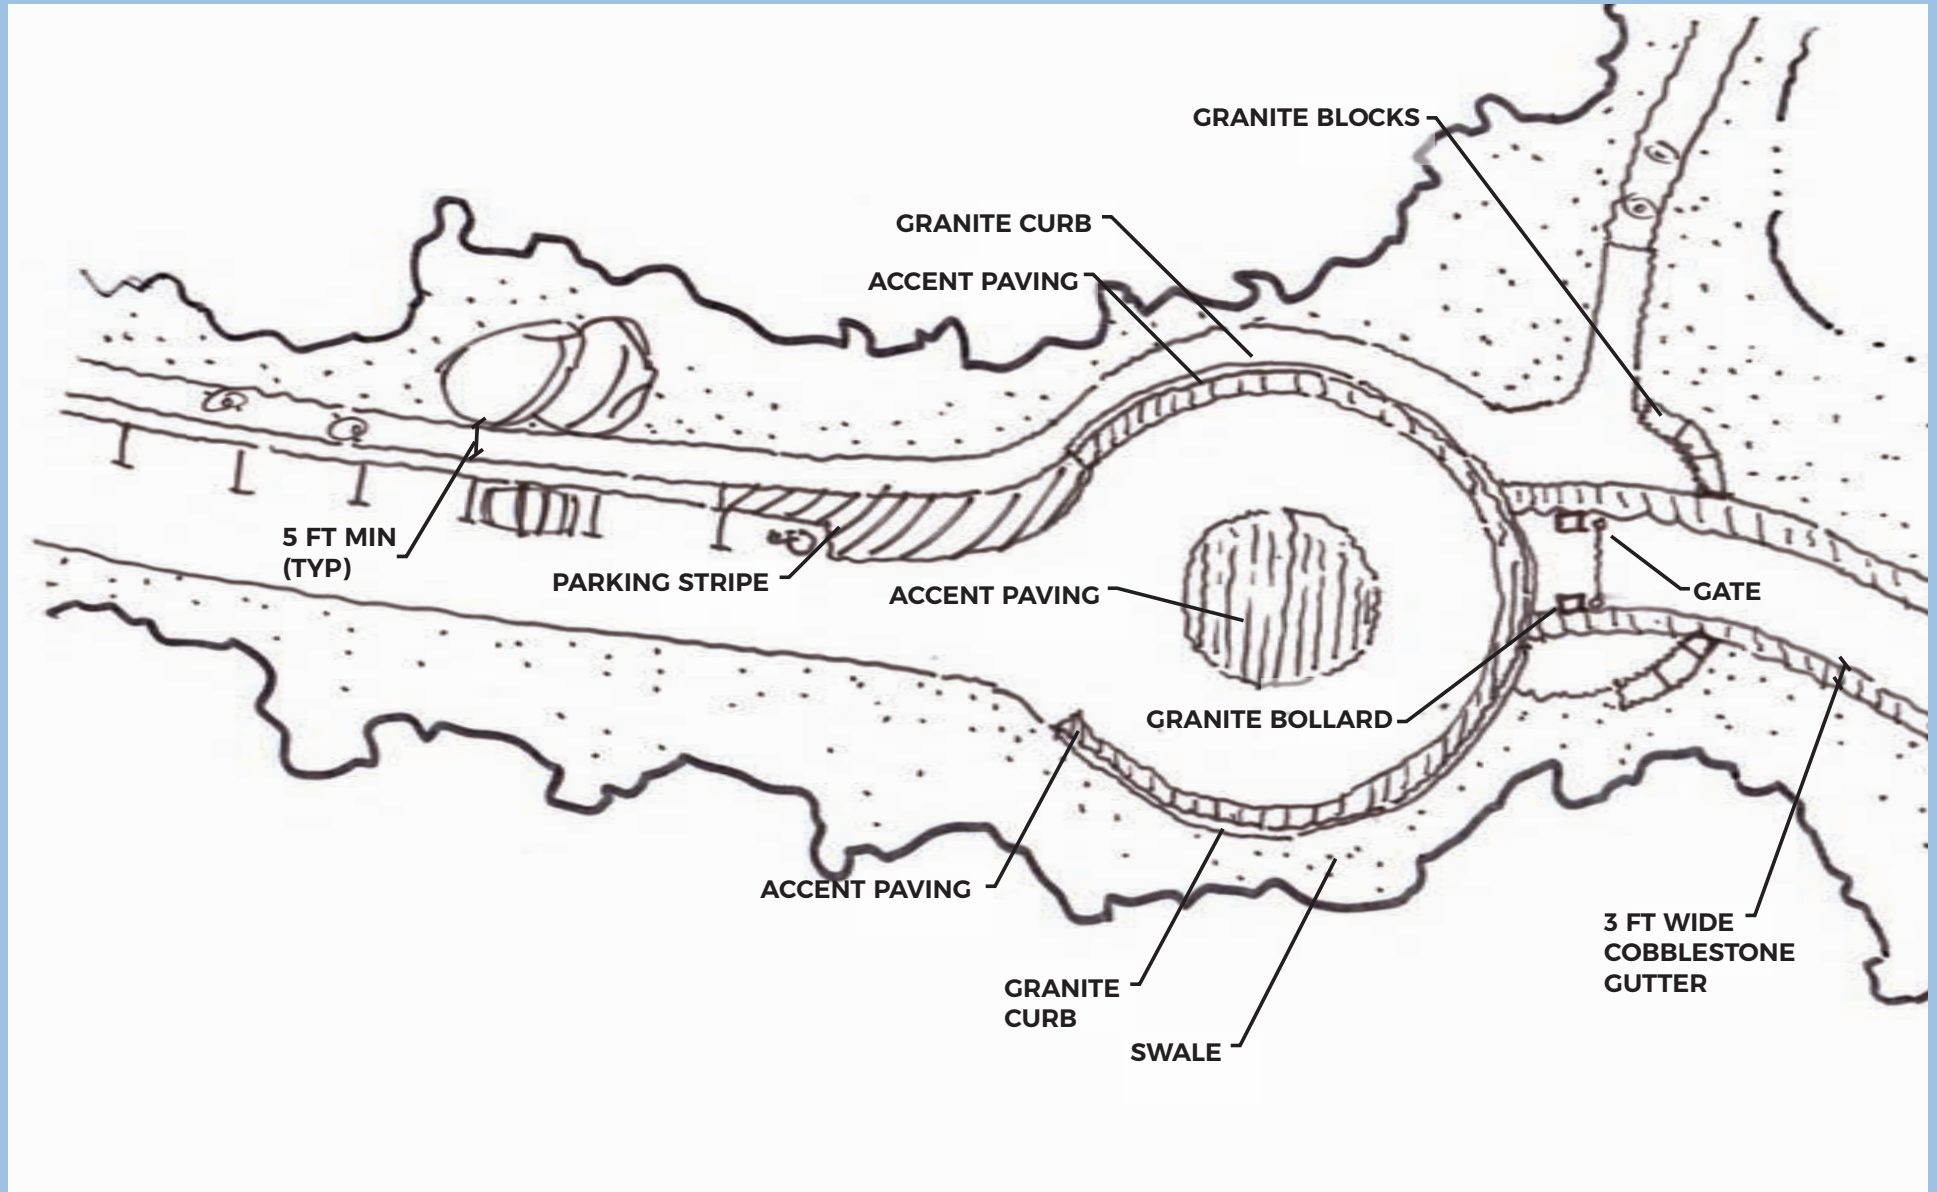


# EDGE DETAILS AND VEHICULAR BARRIERS FOR CIRCUIT DRIVE BEFORE SCARBORO POND - OPTION B3

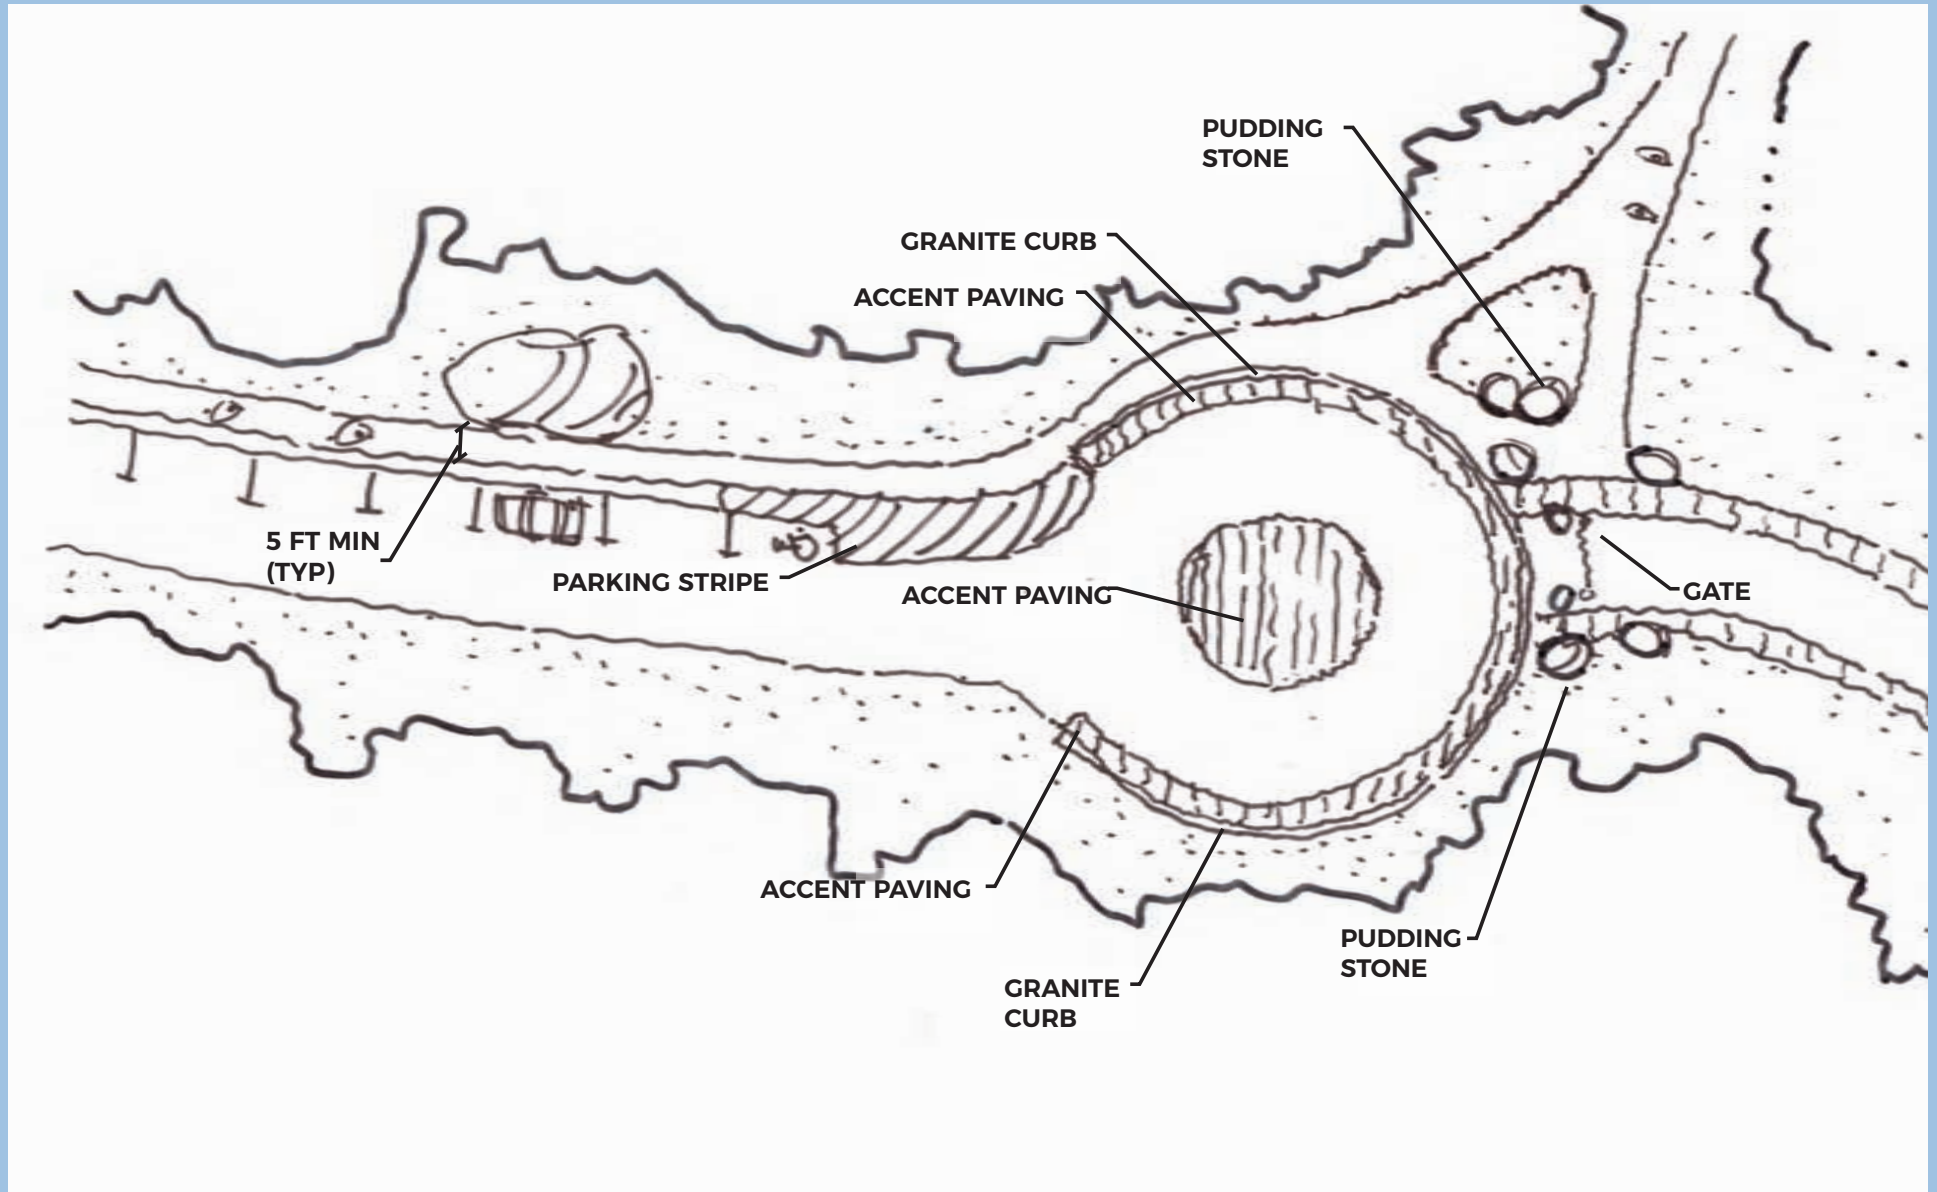

# EDGE DETAILS AND VEHICULAR BARRIERS FOR CIRCUIT DRIVE BEFORE SCARBORO POND - OPTION B4

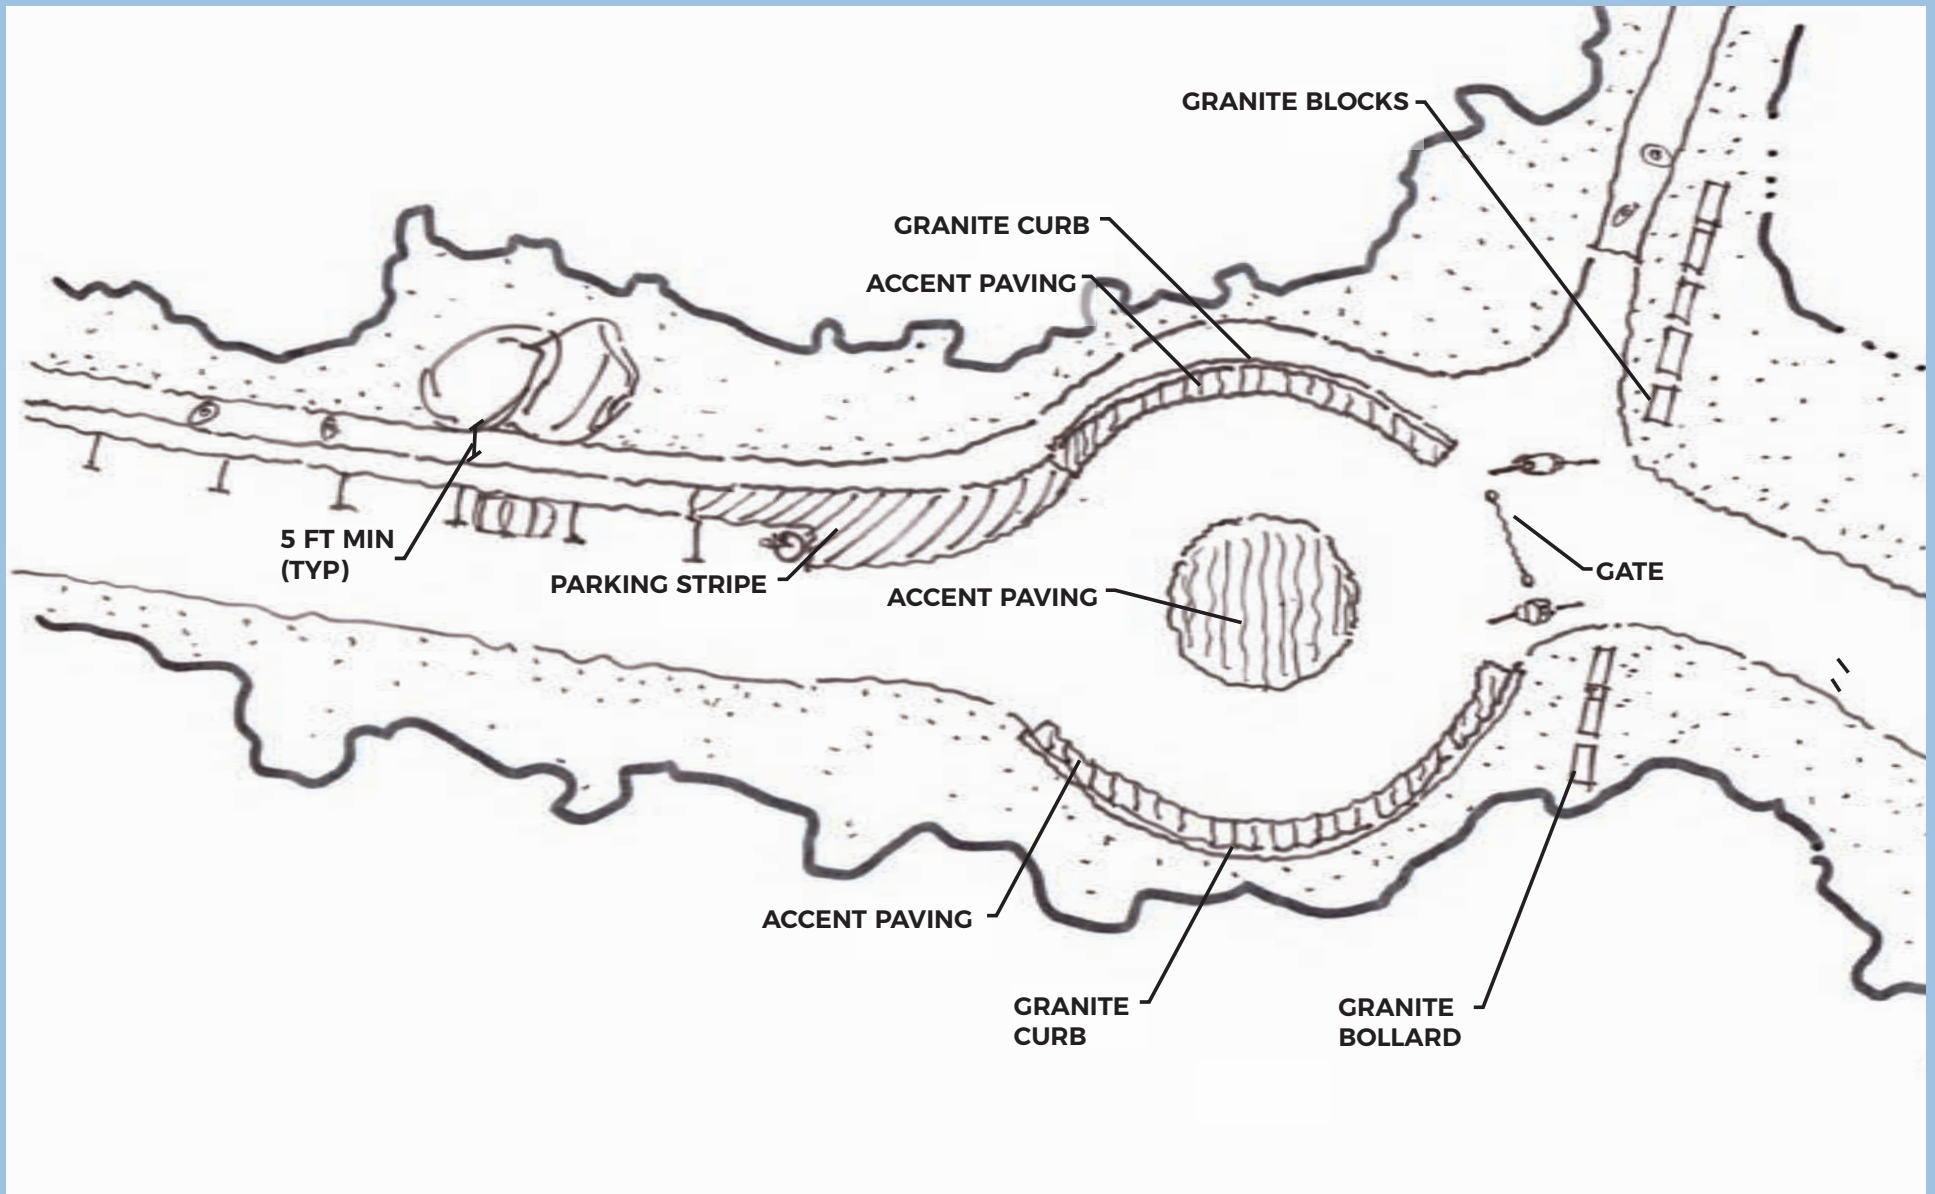


# EDGE DETAILS AND VEHICULAR BARRIERS FOR CIRCUIT DRIVE BEFORE SCARBORO POND - OPTION B5

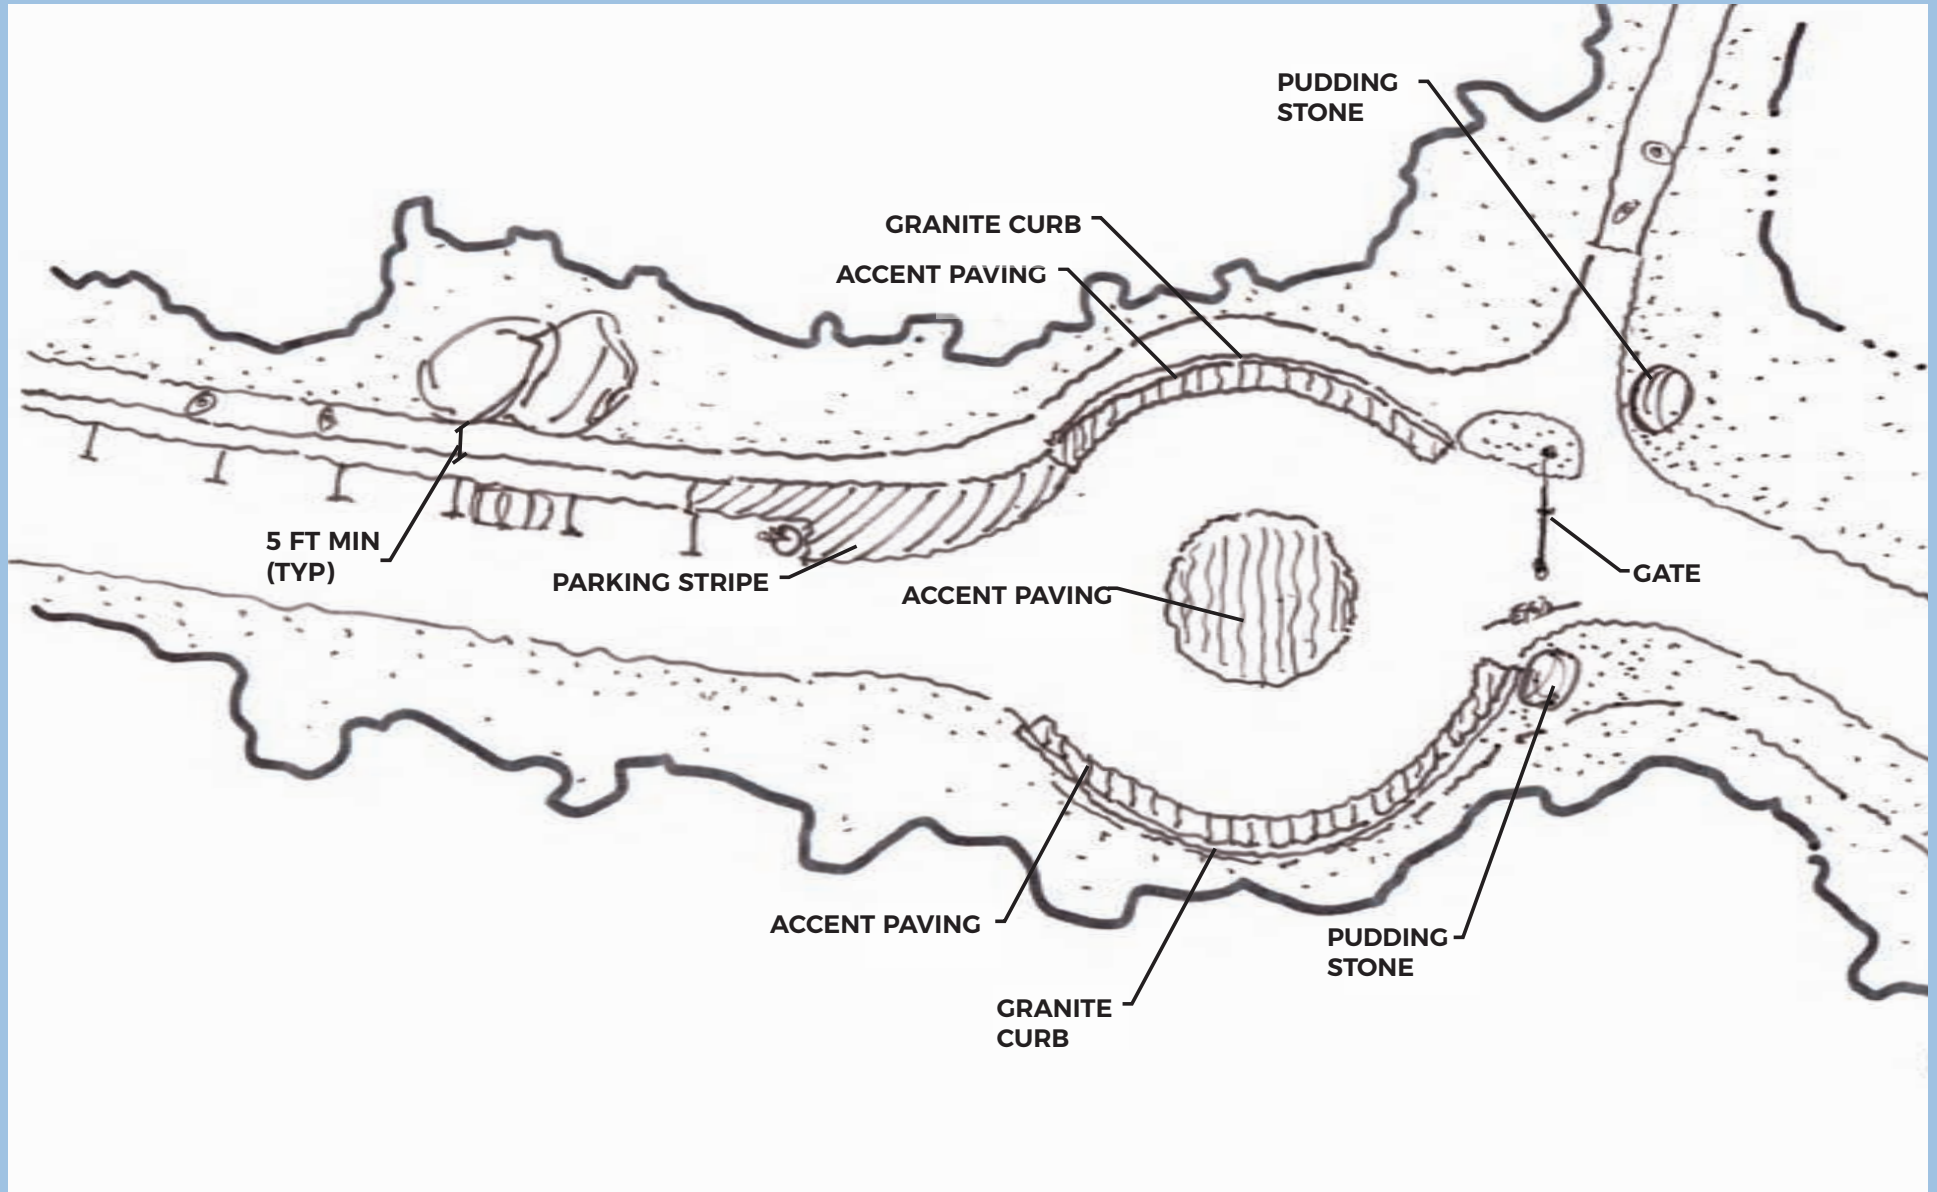




# EXISTING FRANKLIN PARK ENTRY PATHS

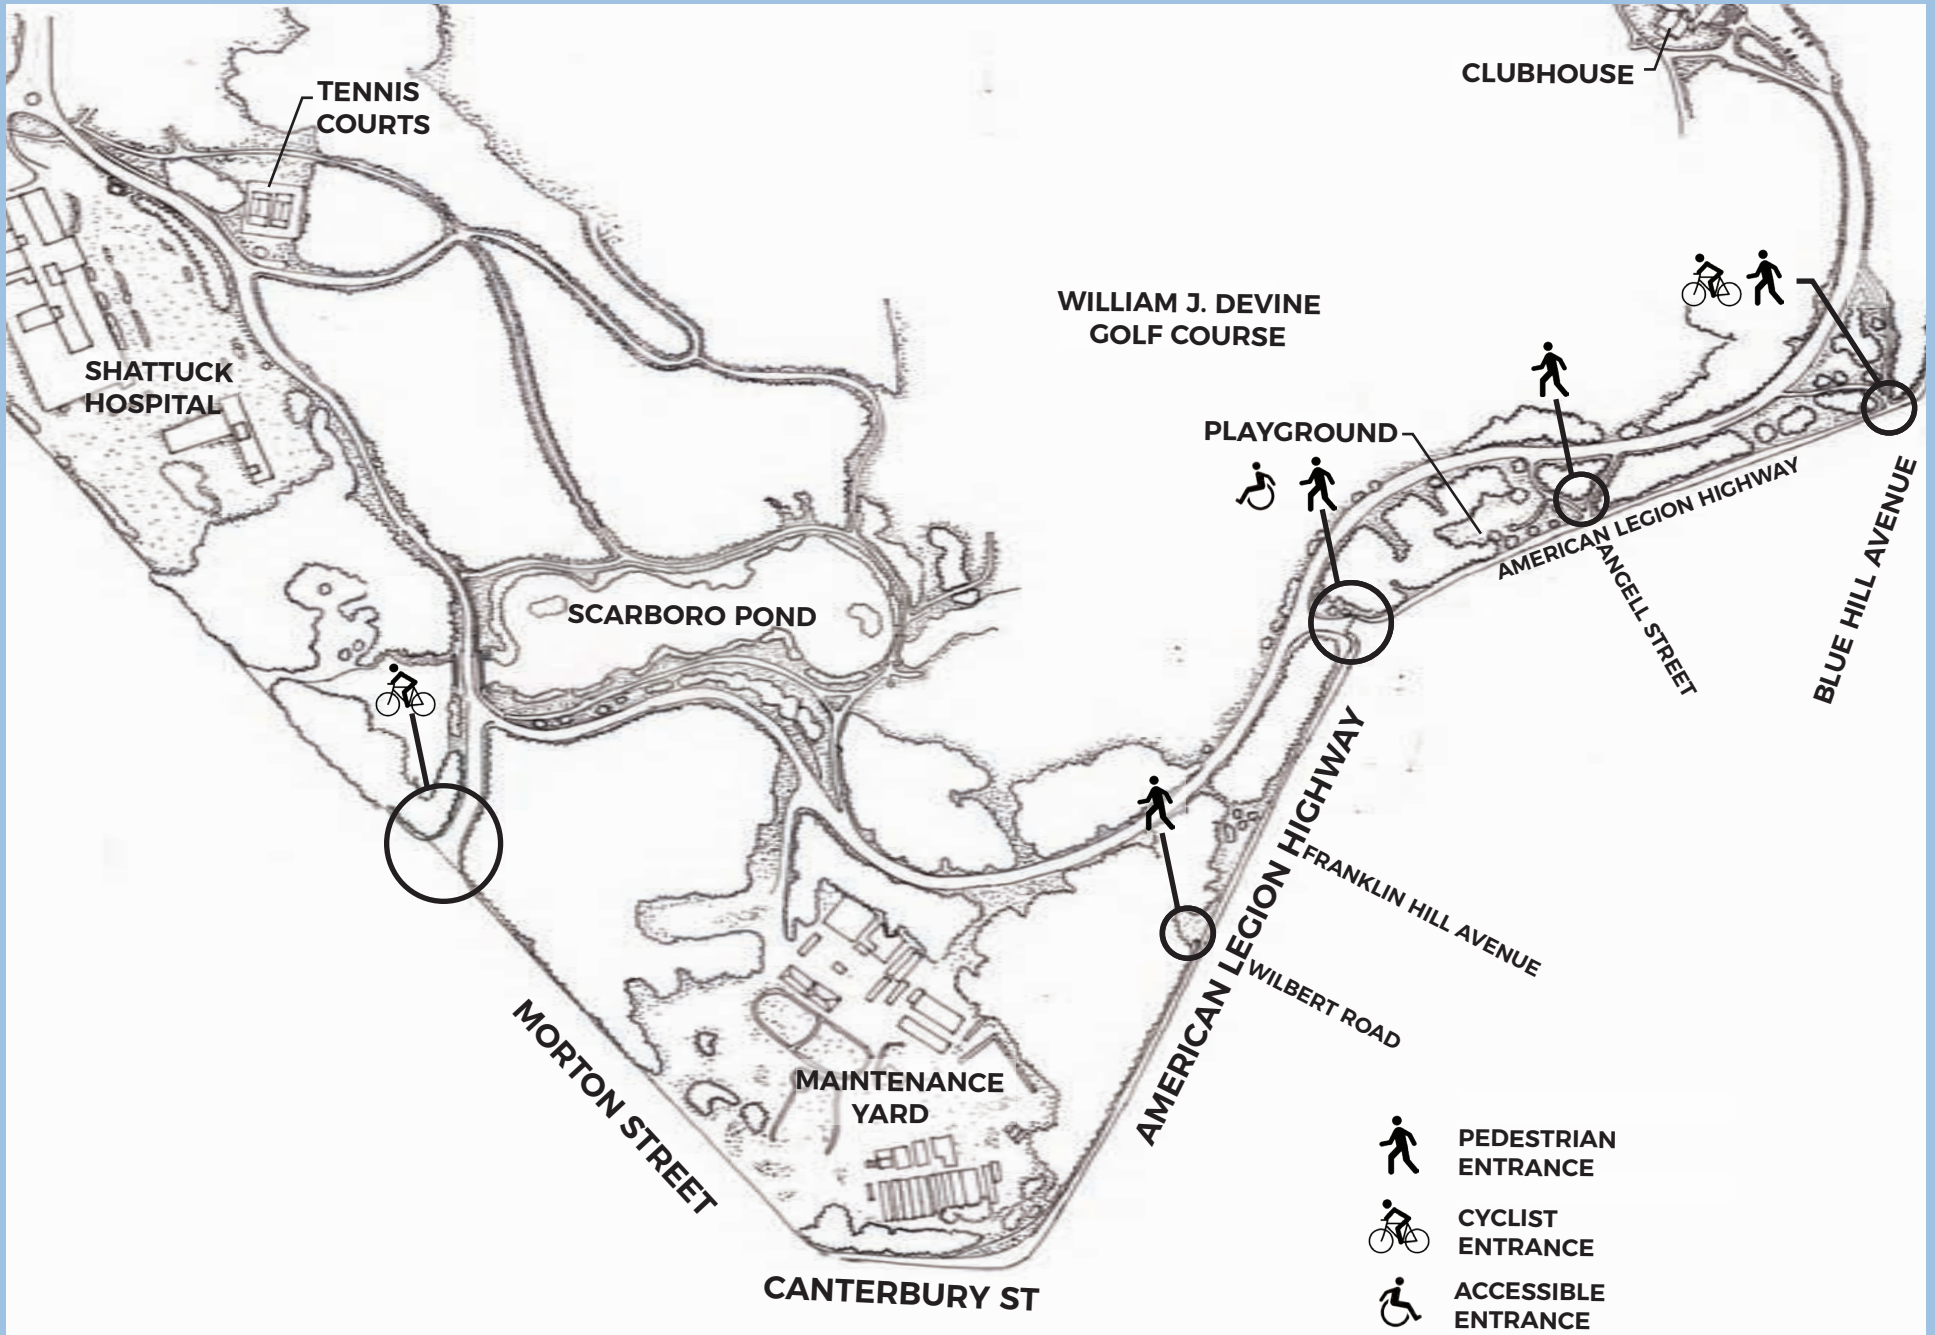


# PROPOSED FRANKLIN PARK ENTRY PATHS

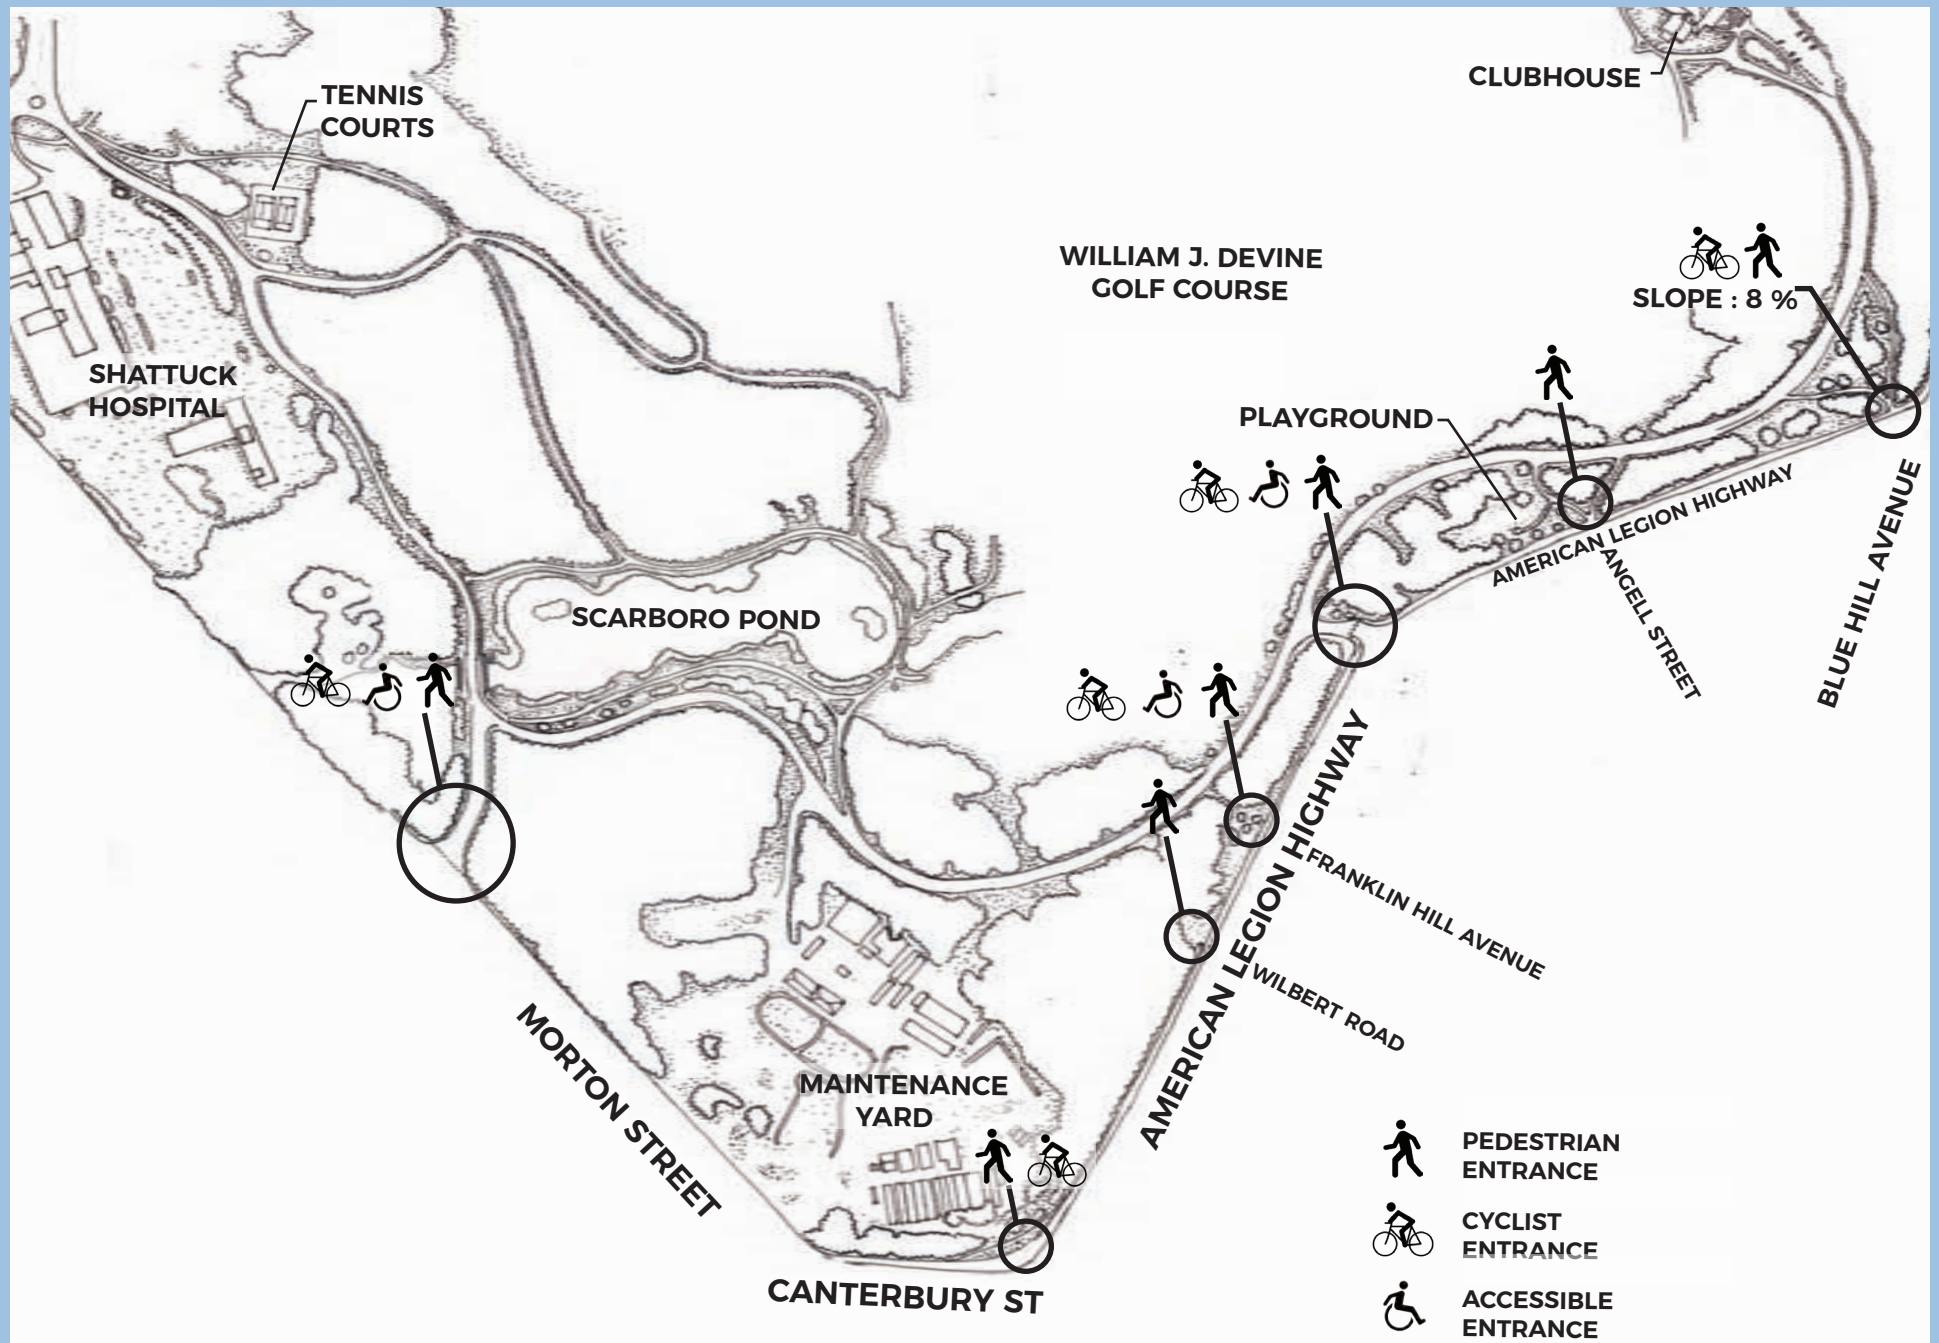

# PEDESTRIAN ENTRANCE AT THE INTERSECTION OF AMERICAN LEGION AND BLUE HILL AVENUE




# PEDESTRIAN ENTRANCE AT THE INTERSECTION OF AMERICAN LEGION AND BLUE HILL AVENUE

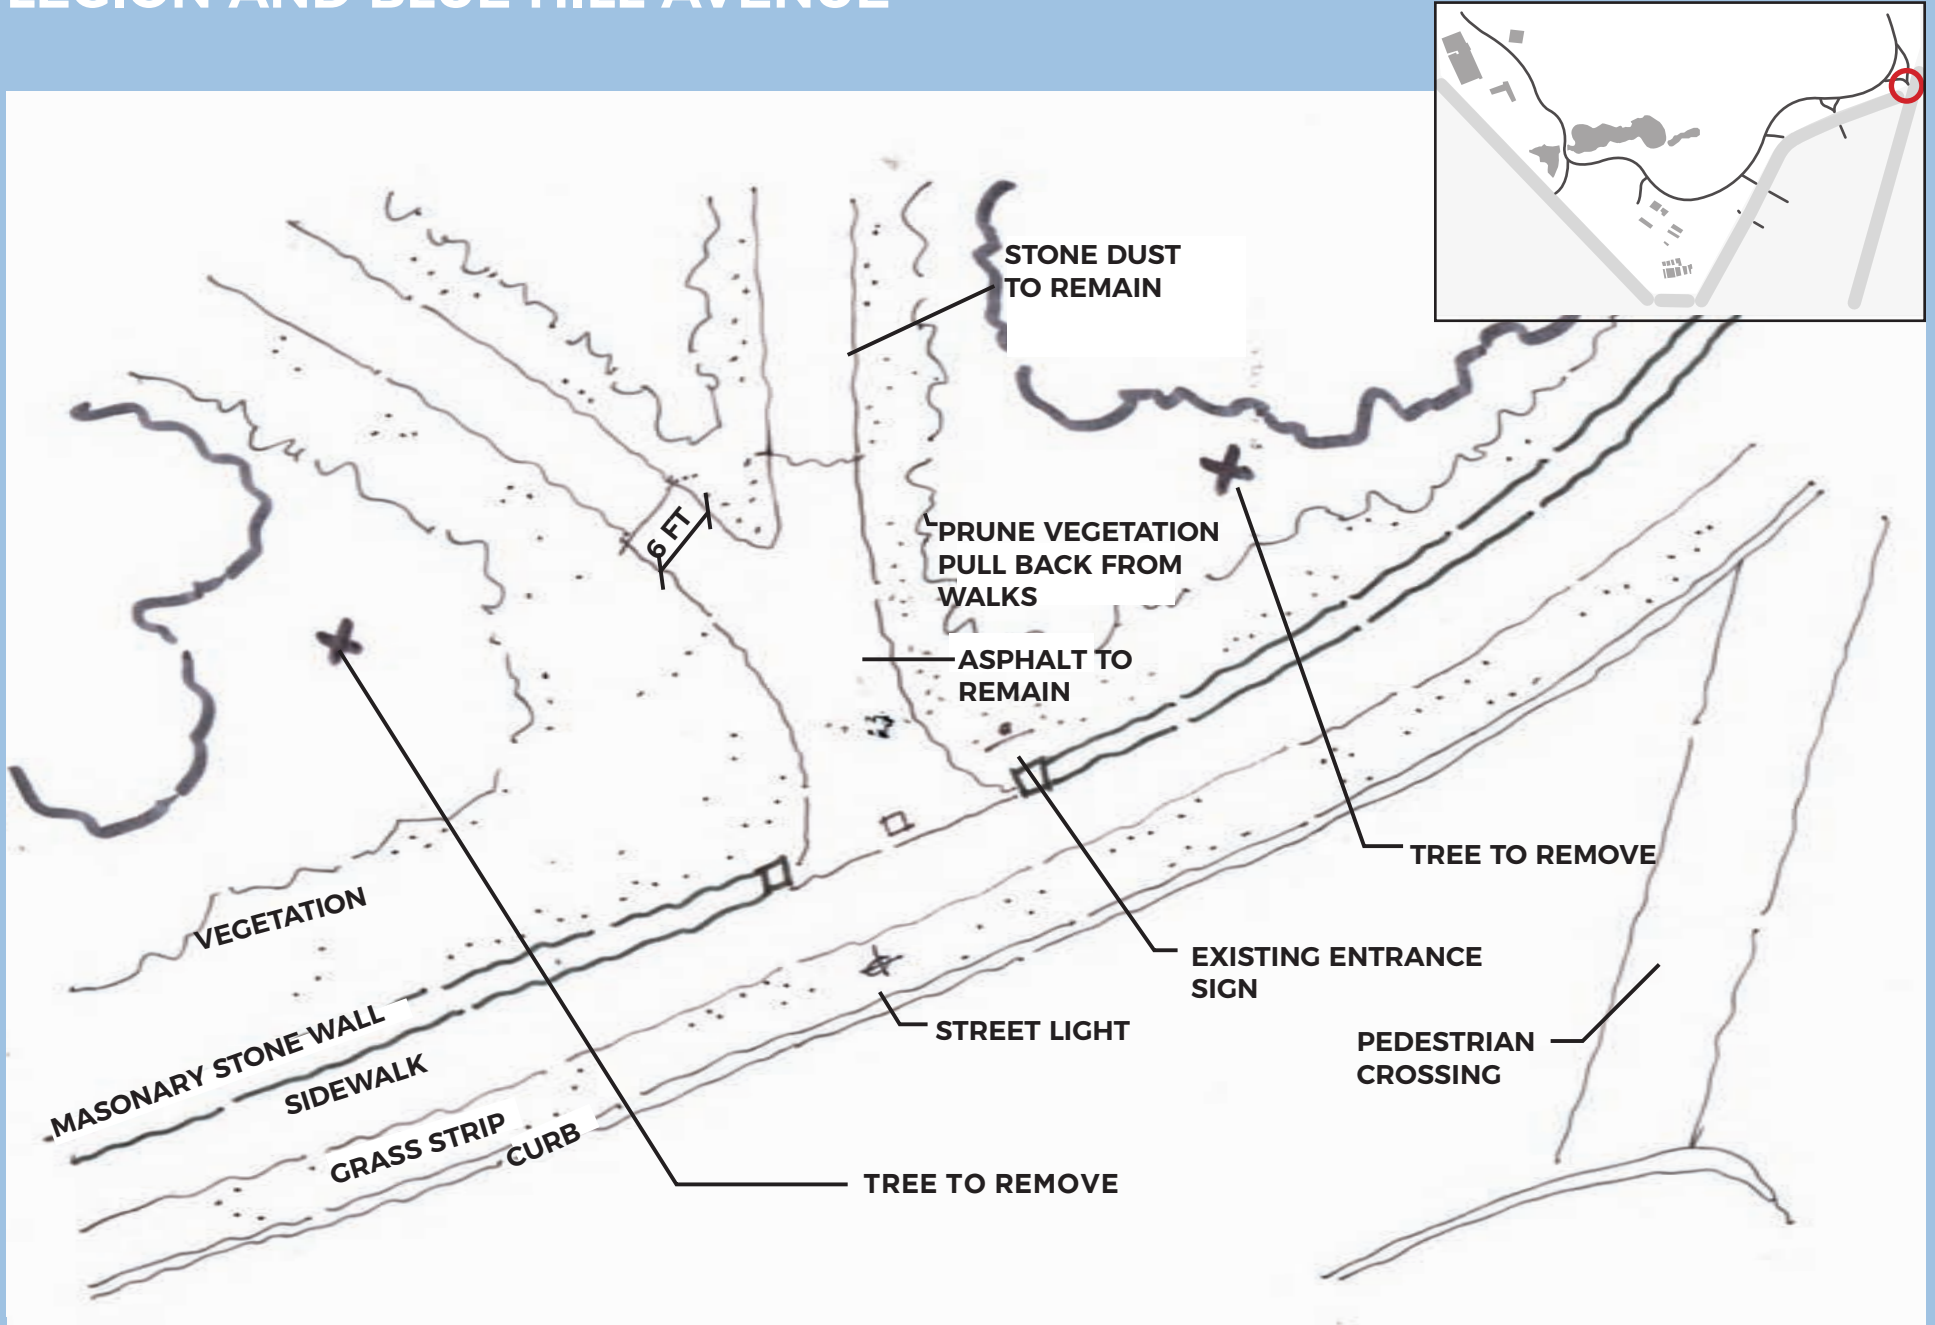


# PEDESTRIAN ENTRANCE AT THE INTERSECTION OF AMERICAN LEGION HIGHWAY AND ANGELL STREET





# PEDESTRIAN ENTRANCE AT THE INTERSECTION OF AMERICAN LEGION HIGHWAY AND ANGELL STREET

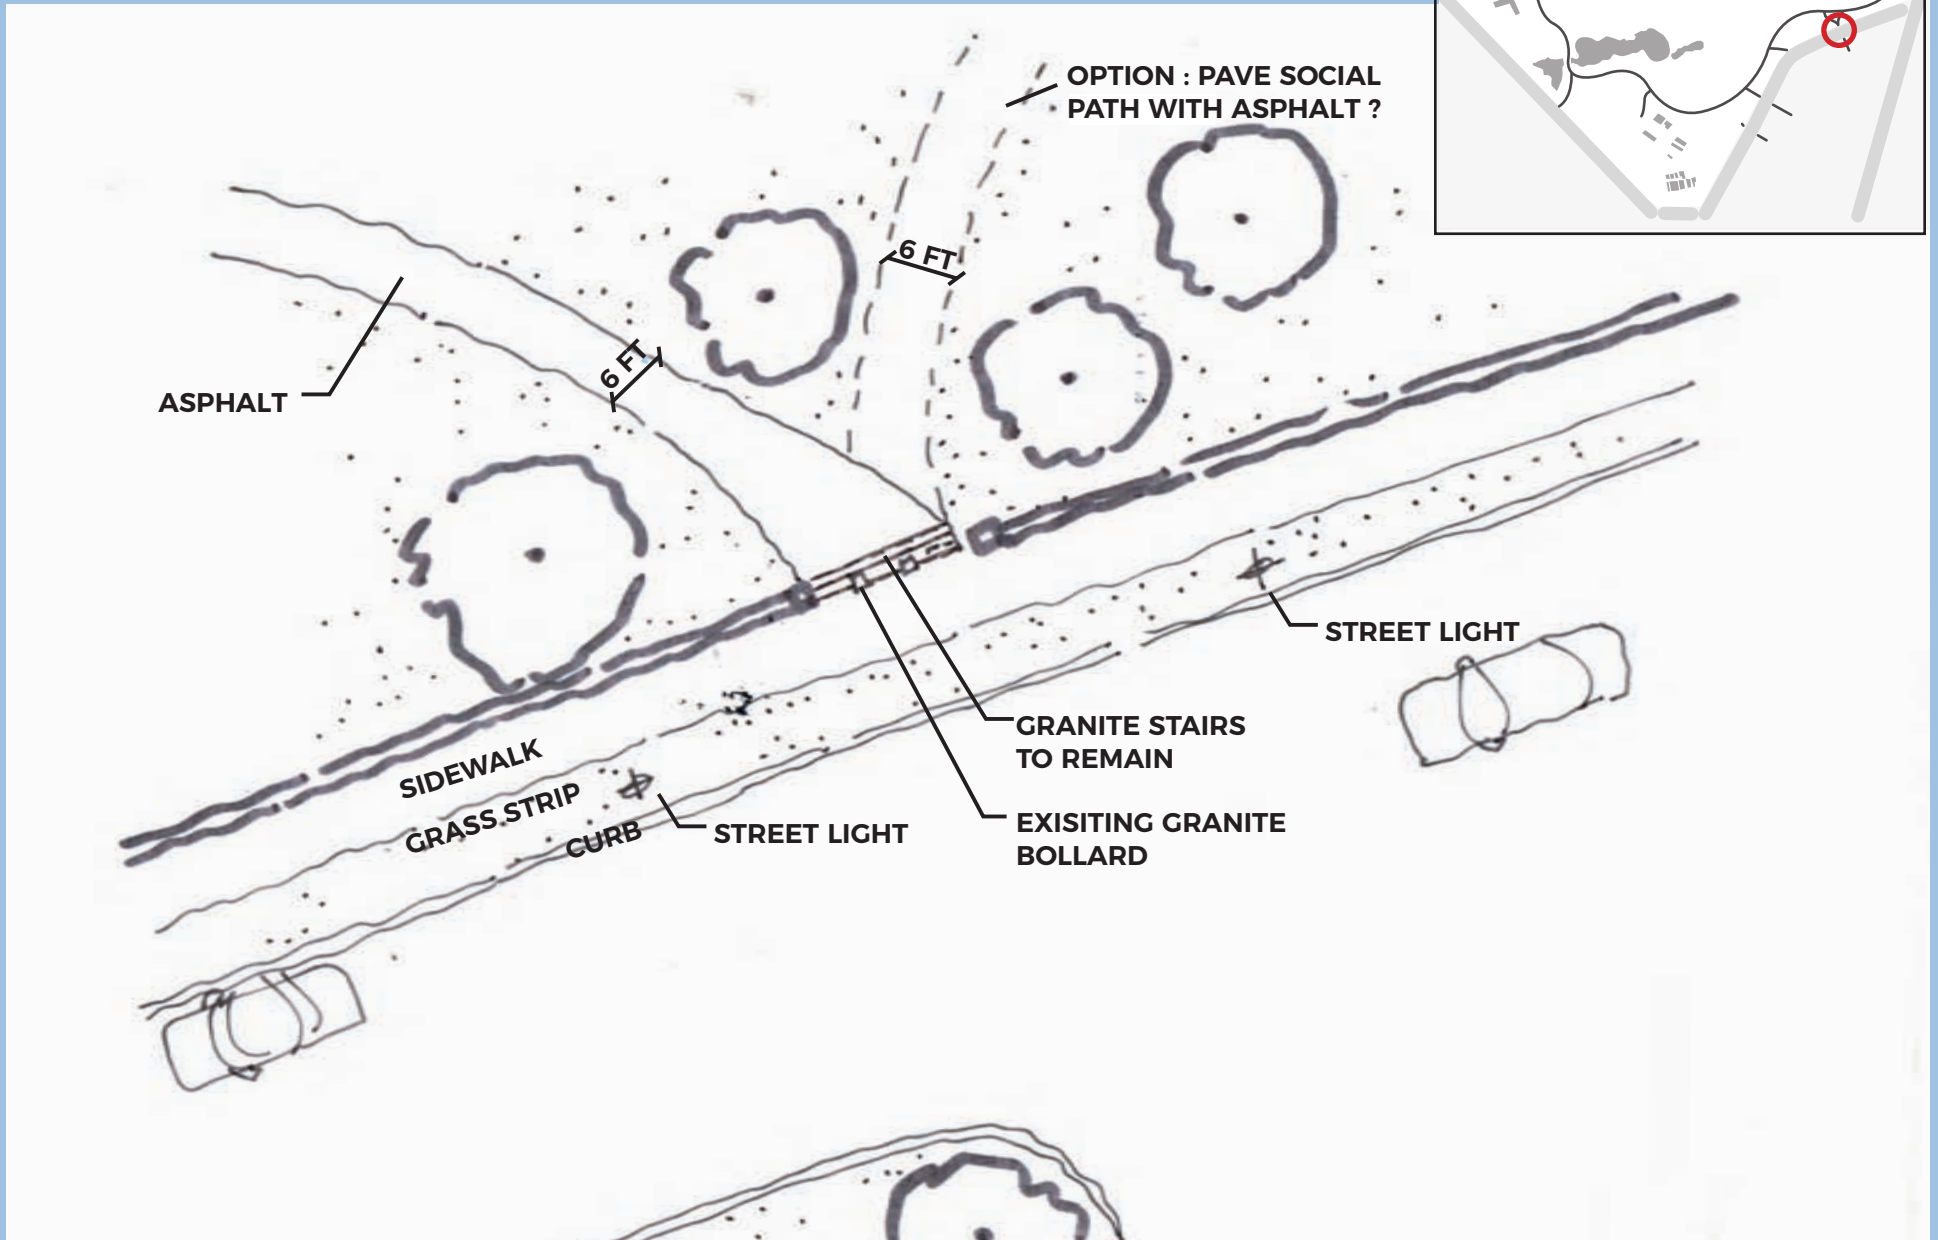

# FORMER CARRIAGE ENTRANCE OF CIRCUIT DRIVE AT AMERICAN LEGION HIGHWAY


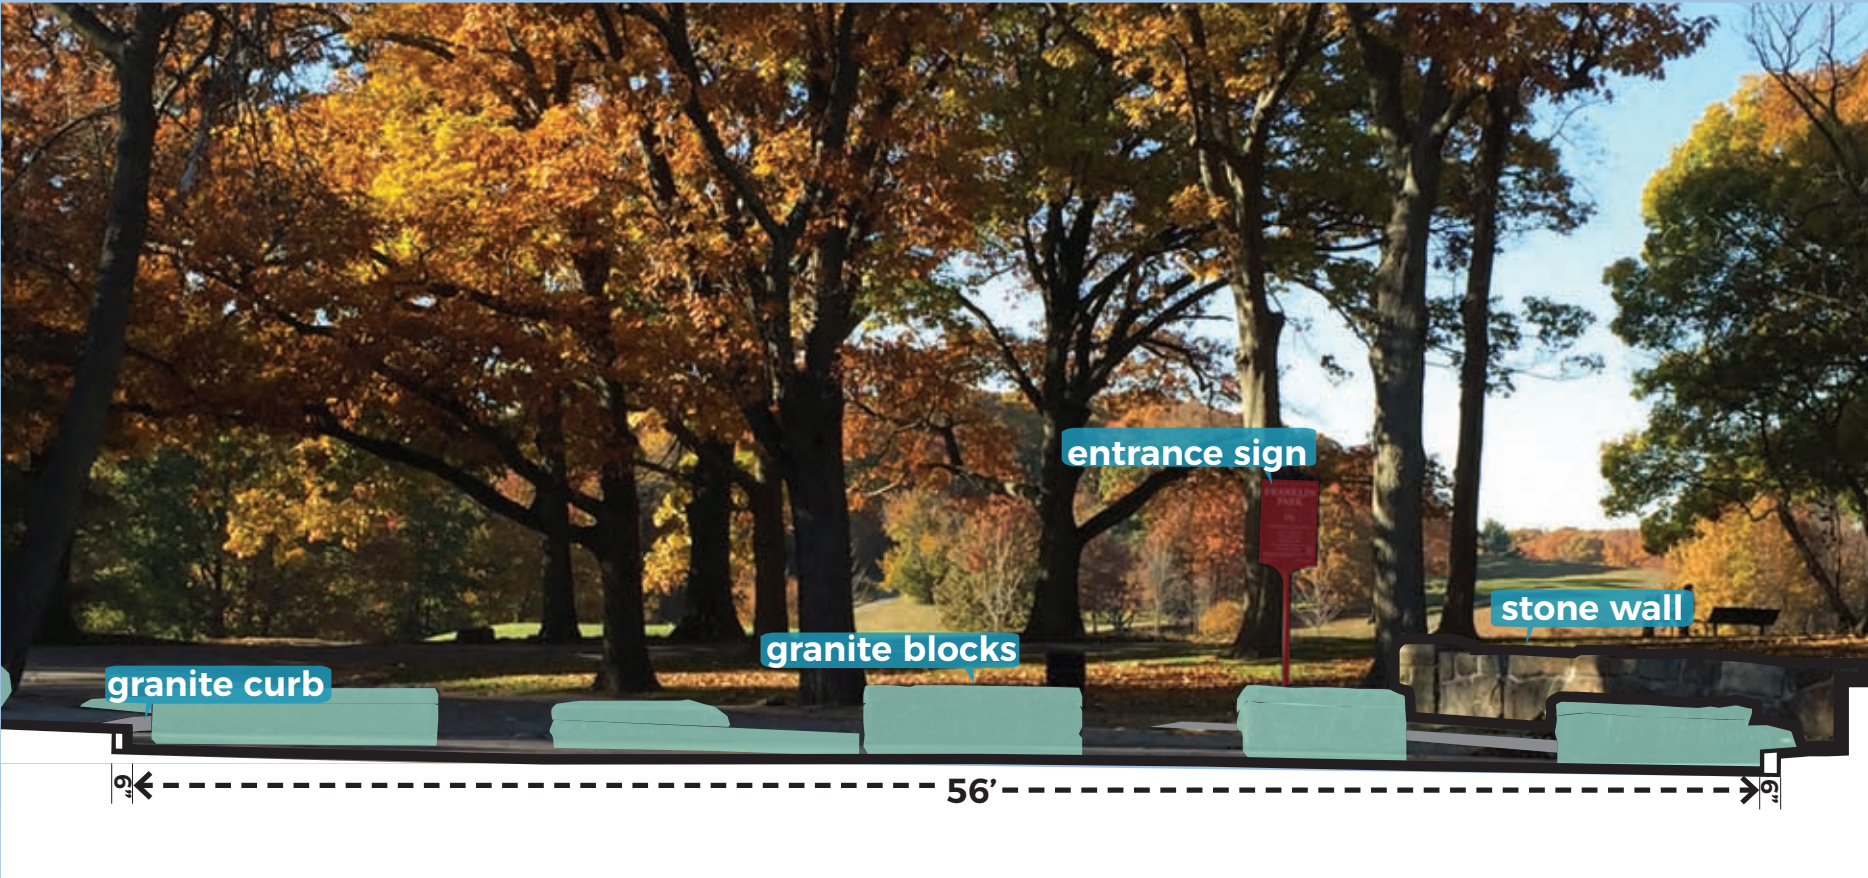


# FORMER CARRIAGE ENTRANCE OF CIRCUIT DRIVE AT AMERICAN LEGION HIGHWAY, PARKING WITH VERTICAL BARRIER - OPTION 1

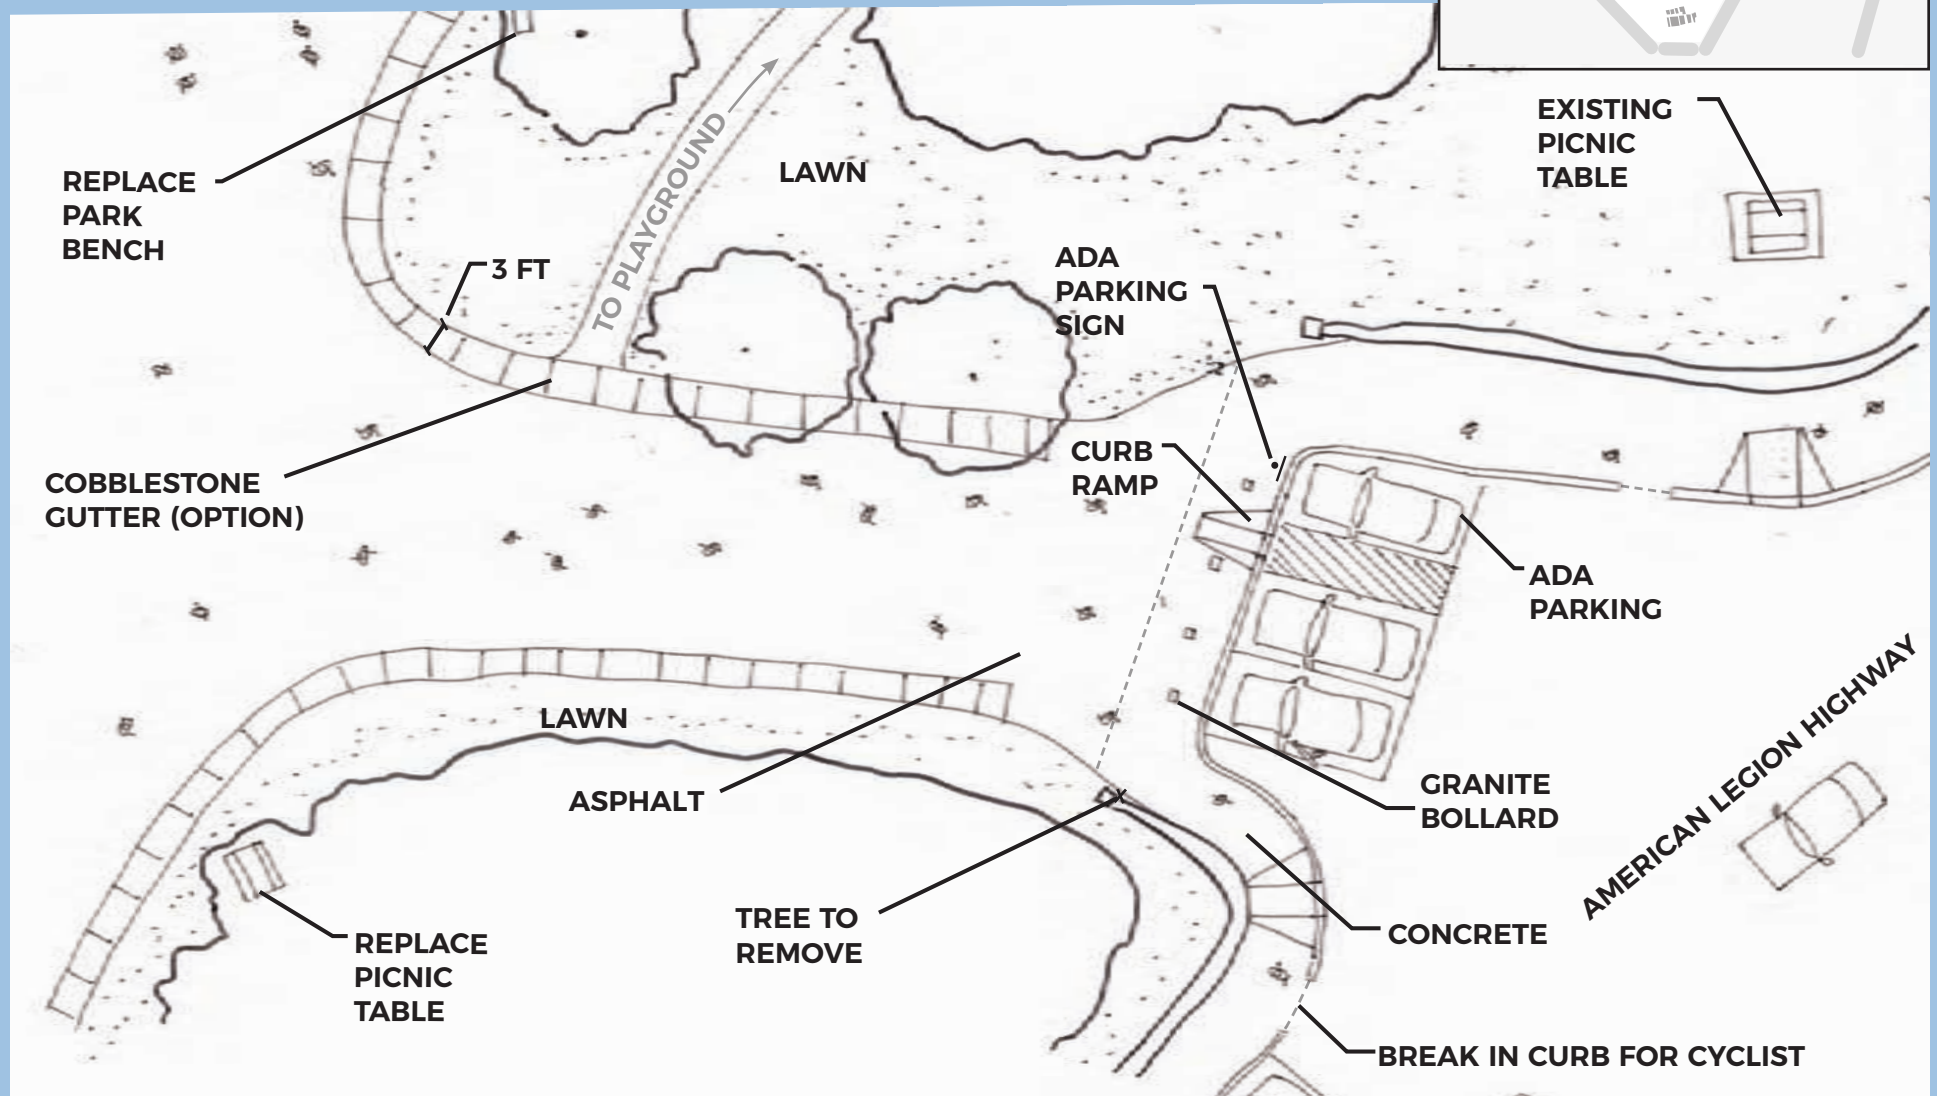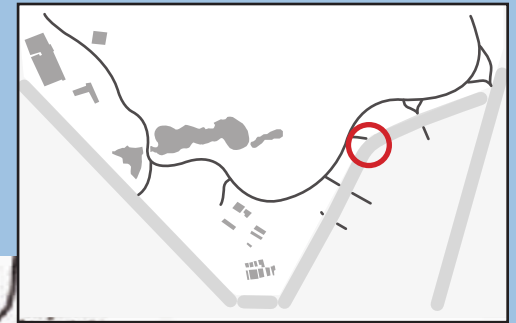





# FORMER CARRIAGE ENTRANCE OF CIRCUIT DRIVE AT AMERICAN LEGION HIGHWAY, VERTICAL BARRIER AT BACK OF SIDEWALK - OPTION 2

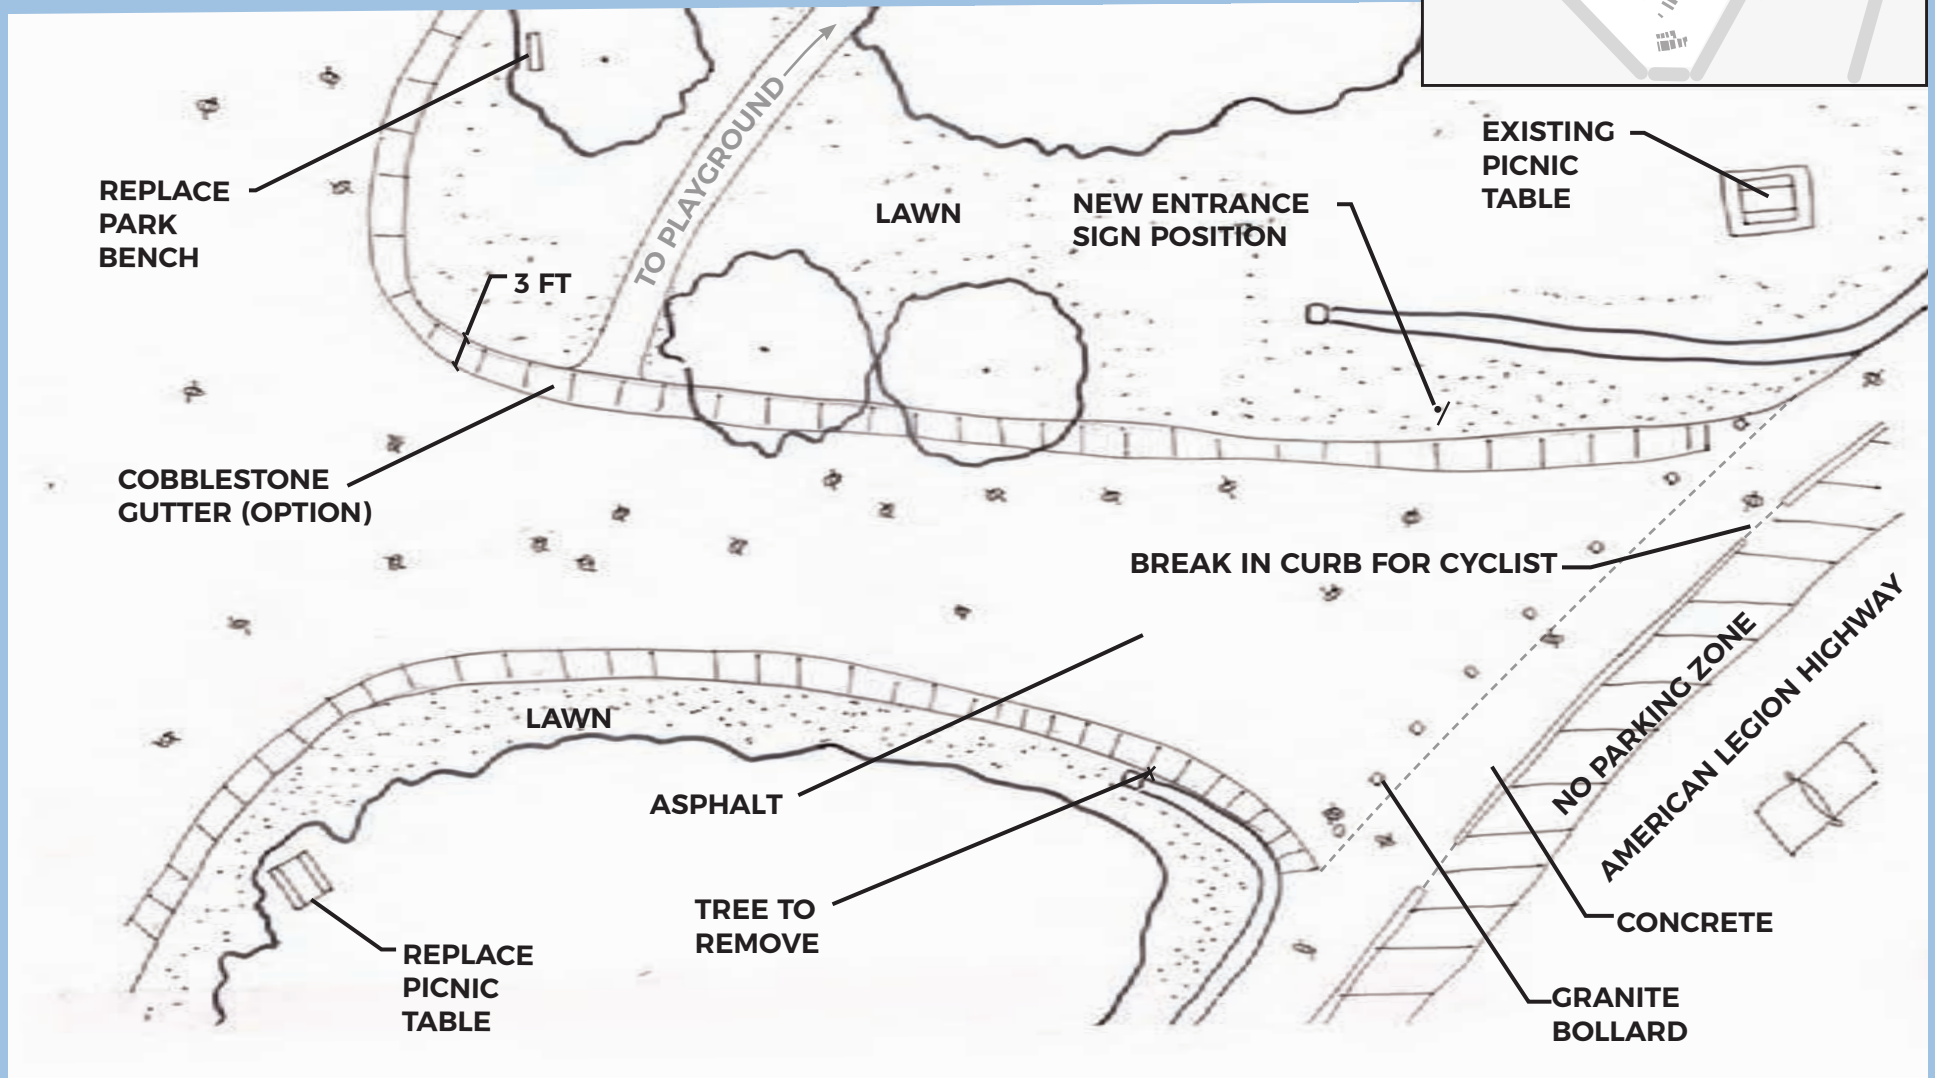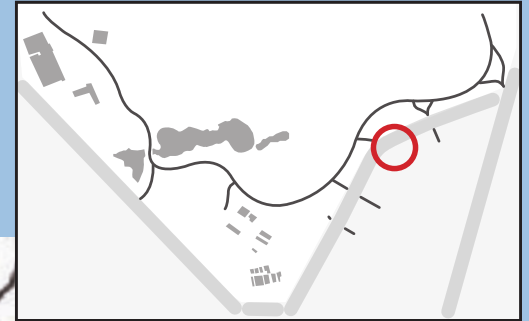


# FORMER CARRIAGE ENTRANCE OF CIRCUIT DRIVE AT AMERICAN LEGION HIGHWAY, LOW BARRIER AT BACK OF SIDEWALK WITH FIELD OF COBBLE - OPTION 3

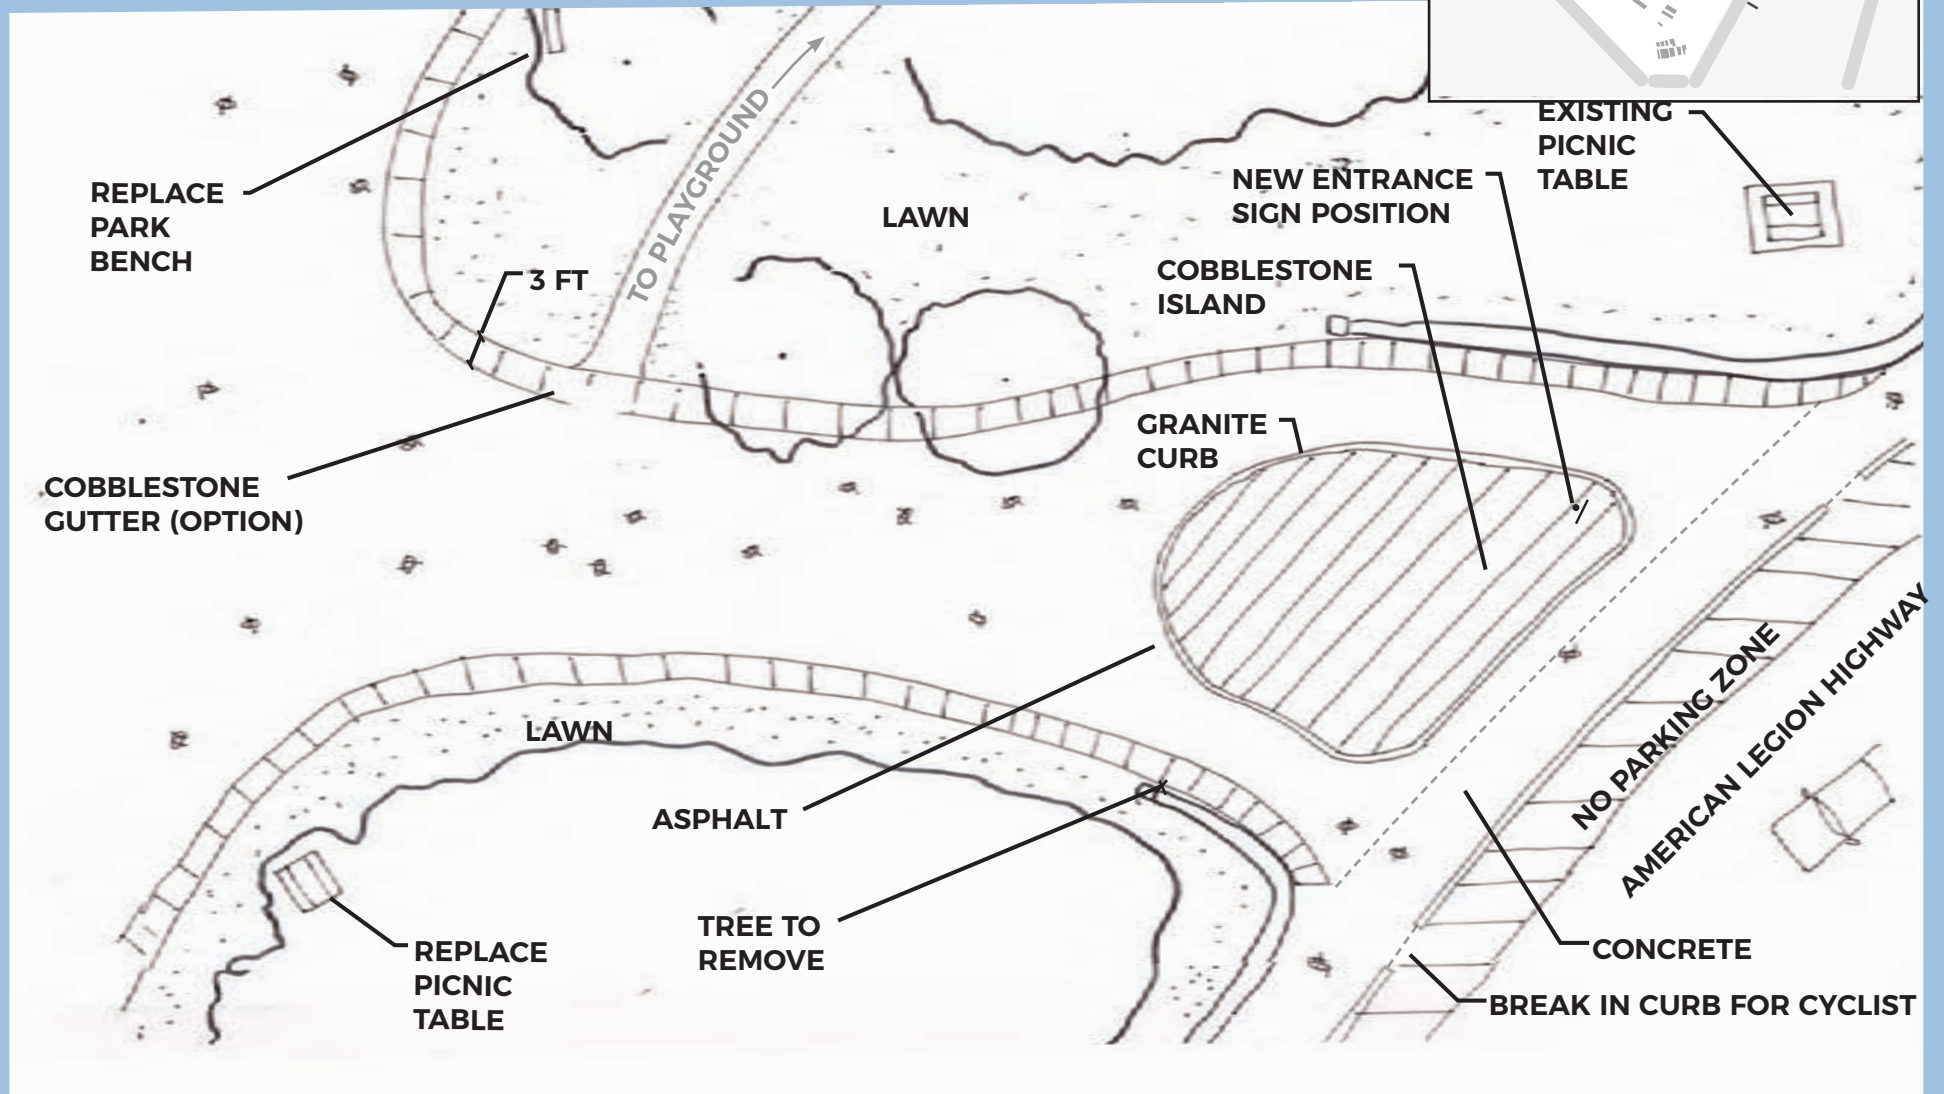


# PEDESTRIAN ENTRANCE AT THE INTERSECTION OF AMERICAN LEGION HIGHWAY AND FRANKLIN HILL AVENUE

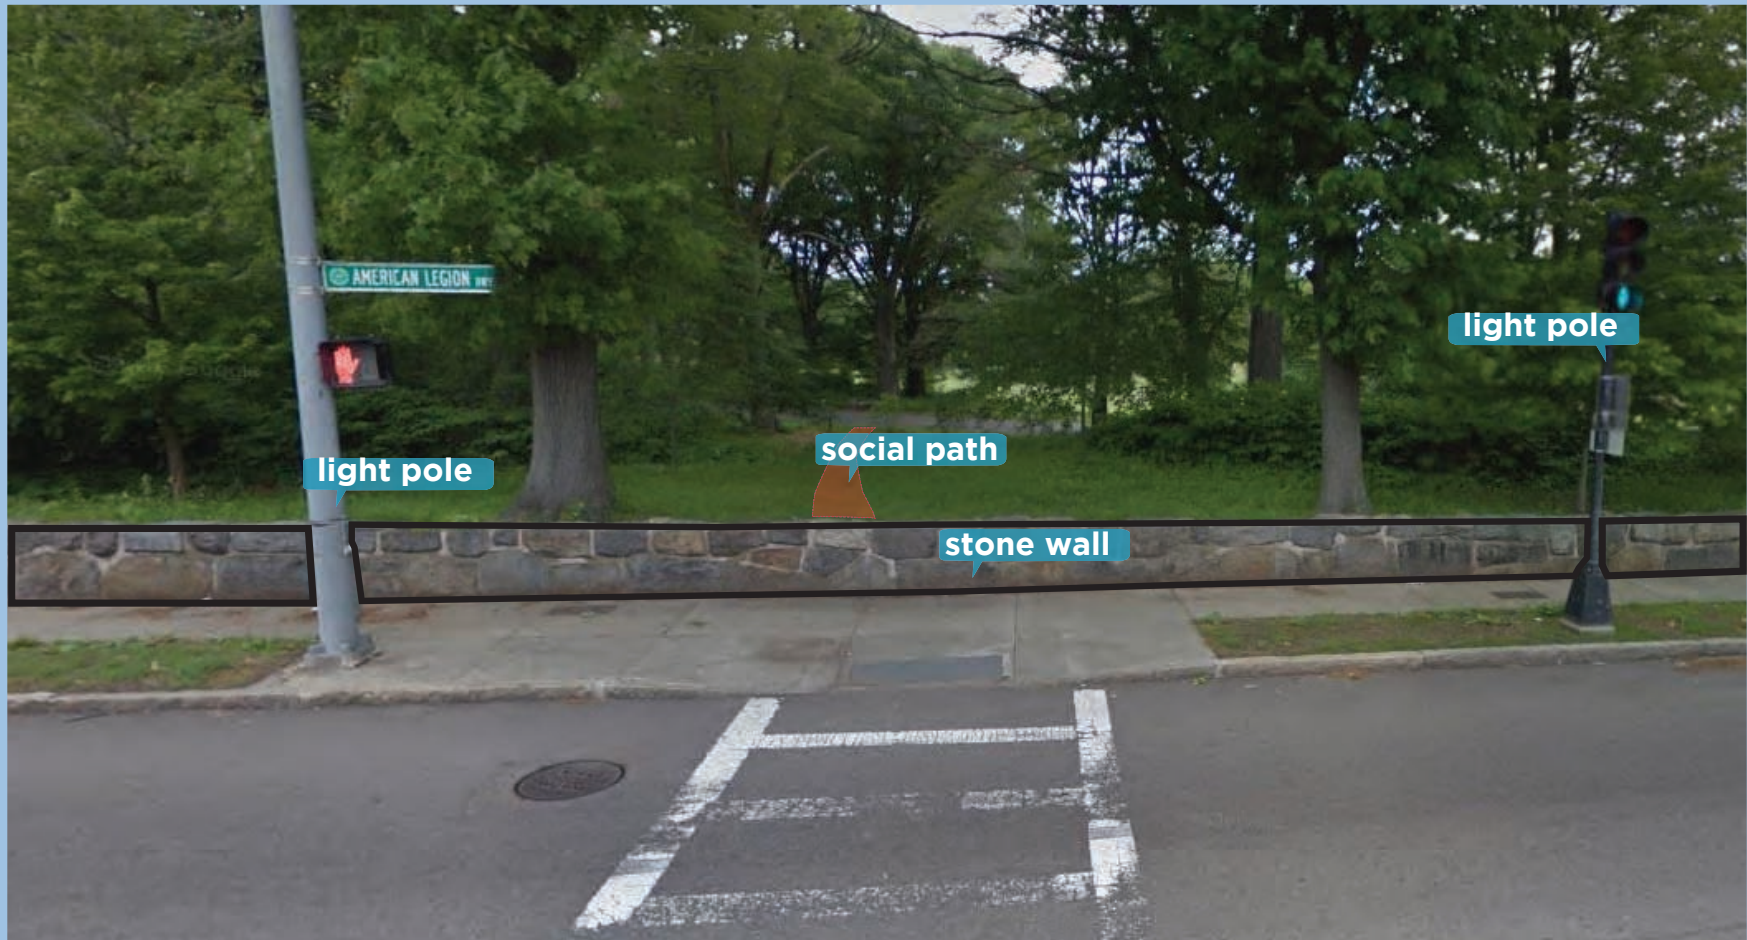


# PEDESTRIAN ENTRANCE AT THE INTERSECTION OF AMERICAN LEGION HIGHWAY AND FRANKLIN HILL AVENUE

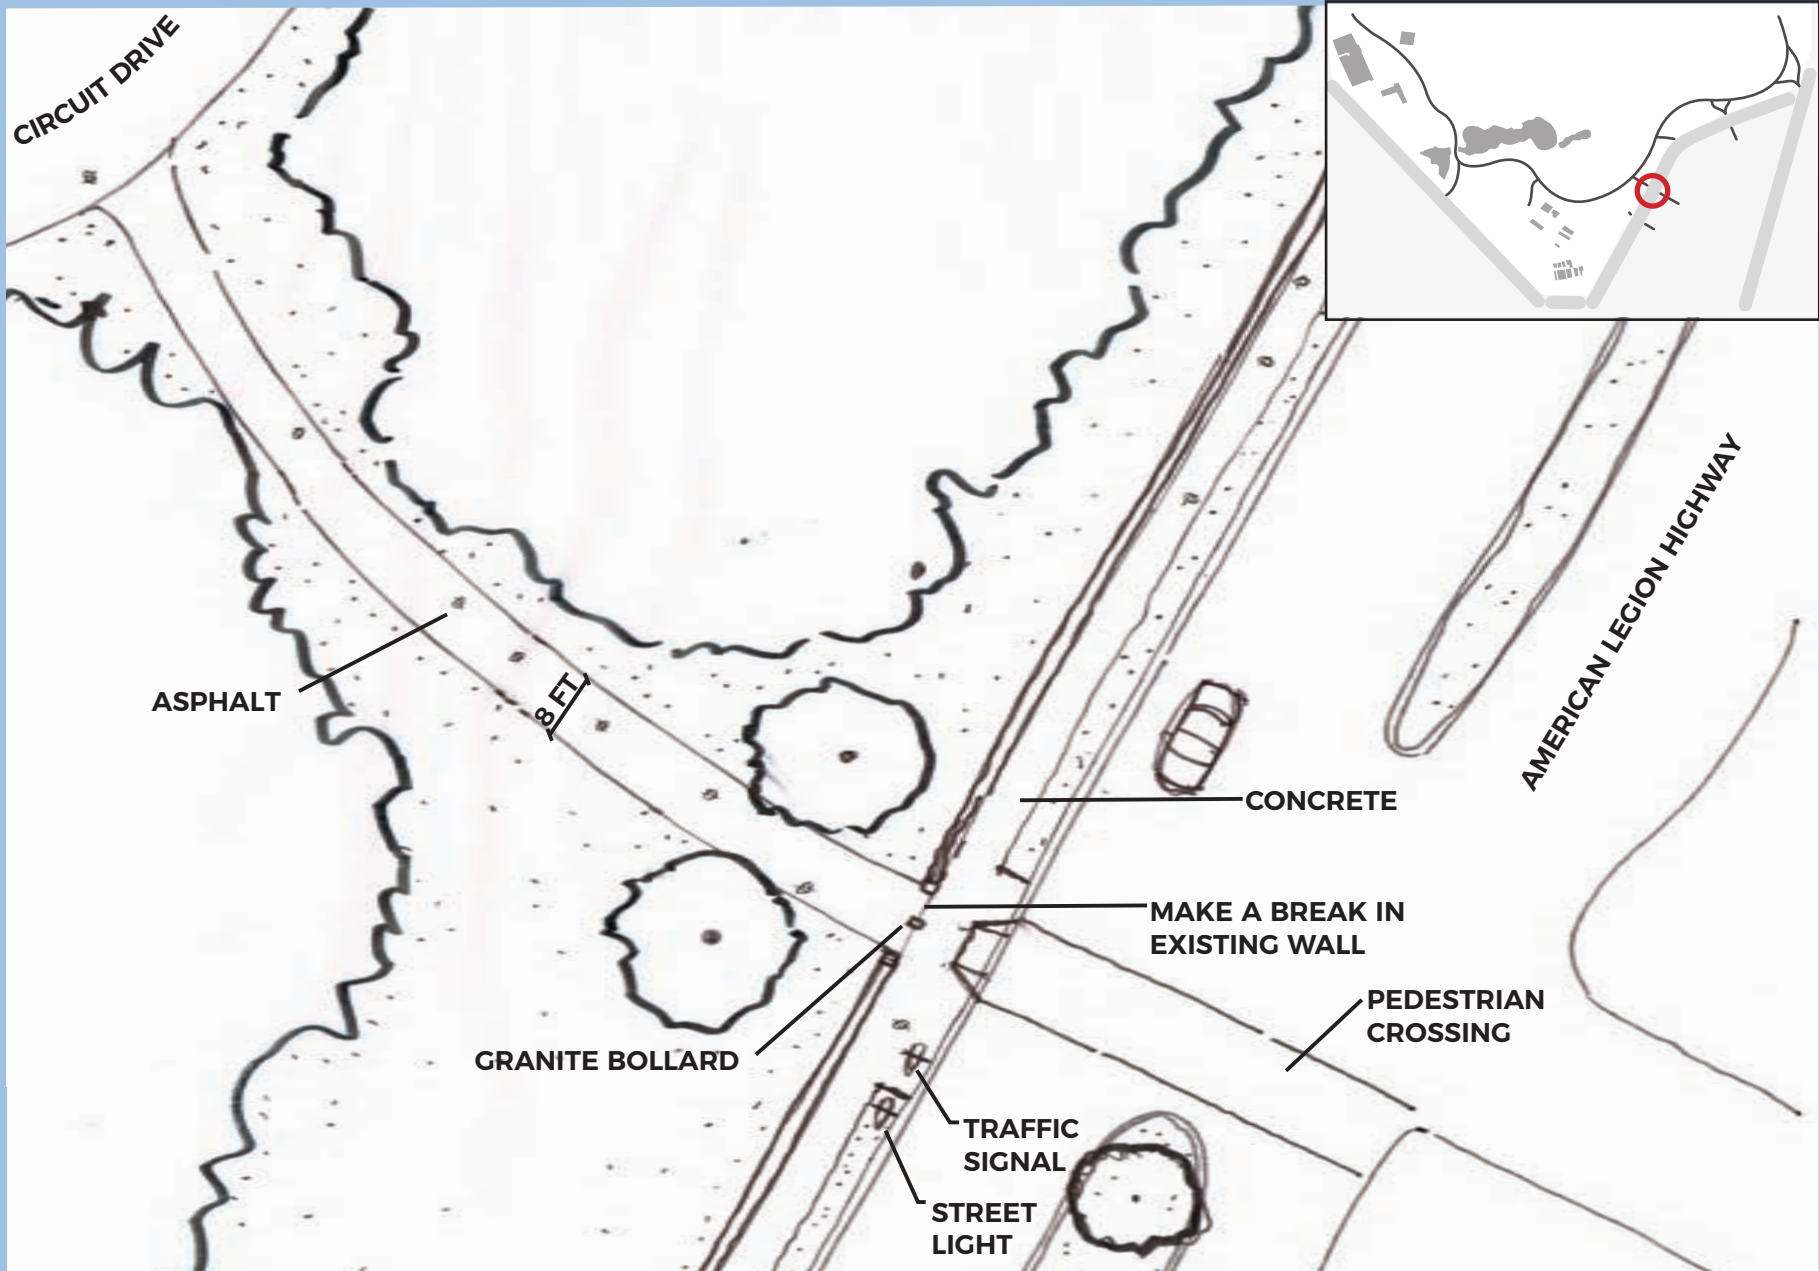

# PEDESTRIAN ENTRANCE AT THE INTERSECTION OF AMERICAN LEGION HIGHWAY AND WILBERT ROAD

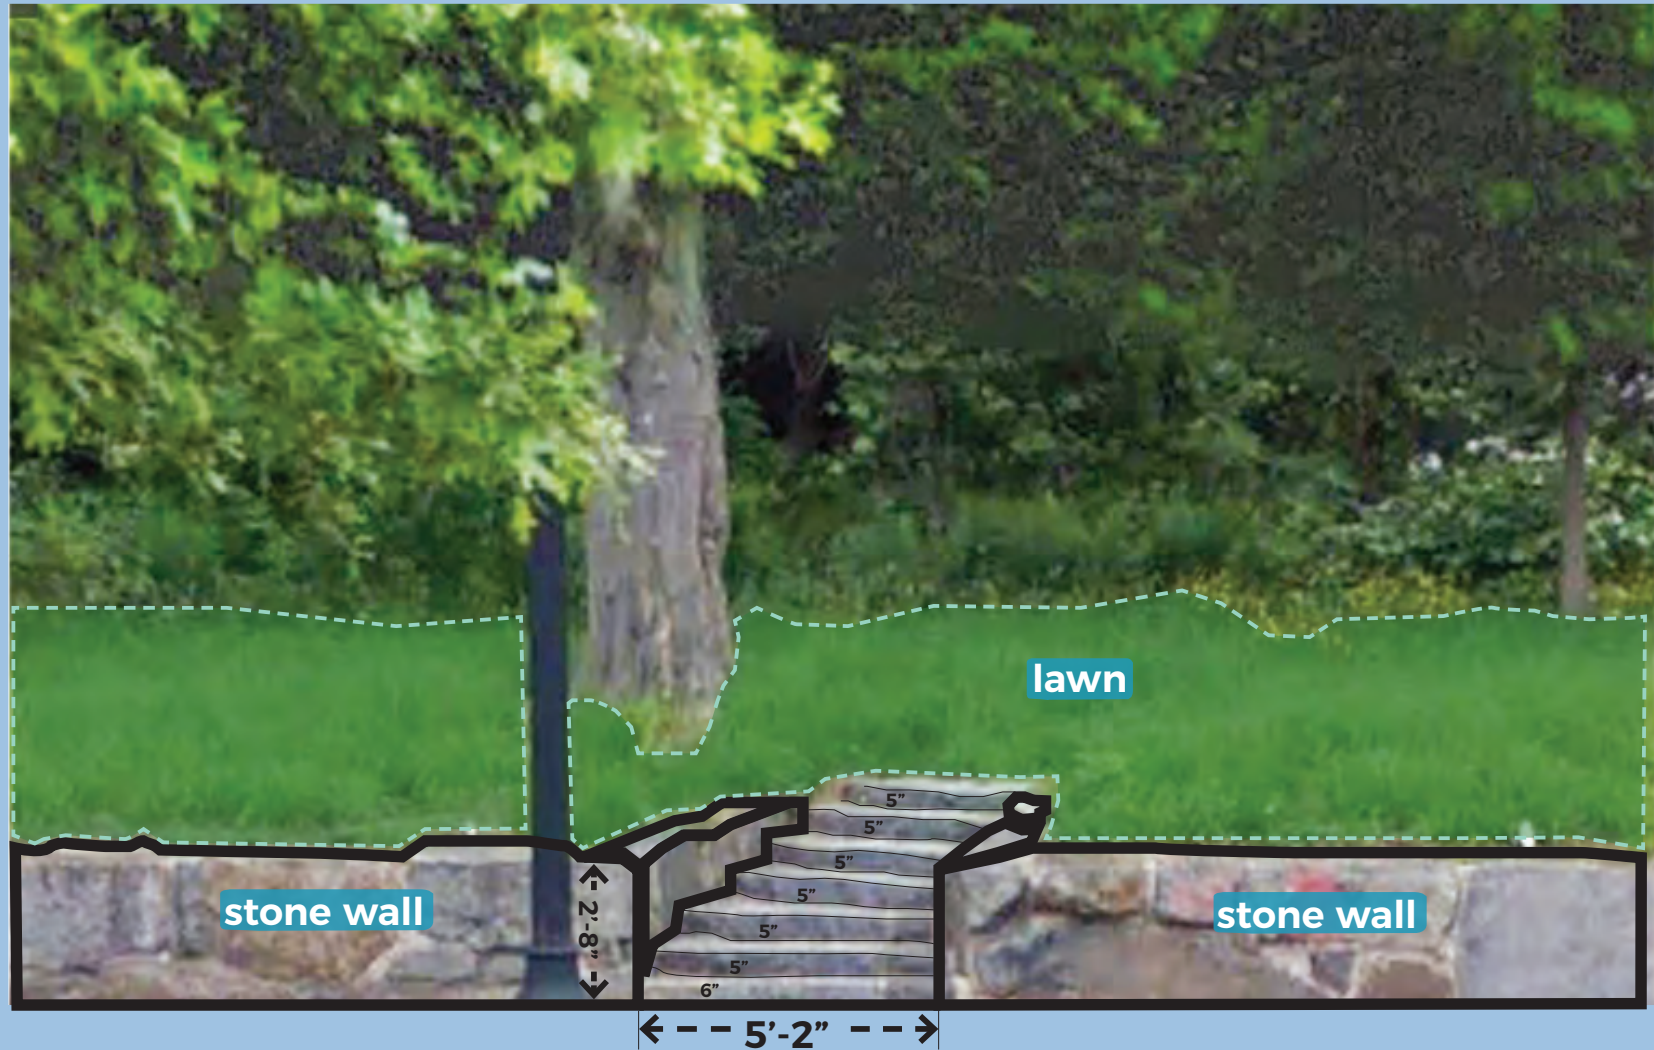

# PEDESTRIAN ENTRANCE AT THE INTERSECTION OF AMERICAN LEGION HIGHWAY AND WILBERT ROAD

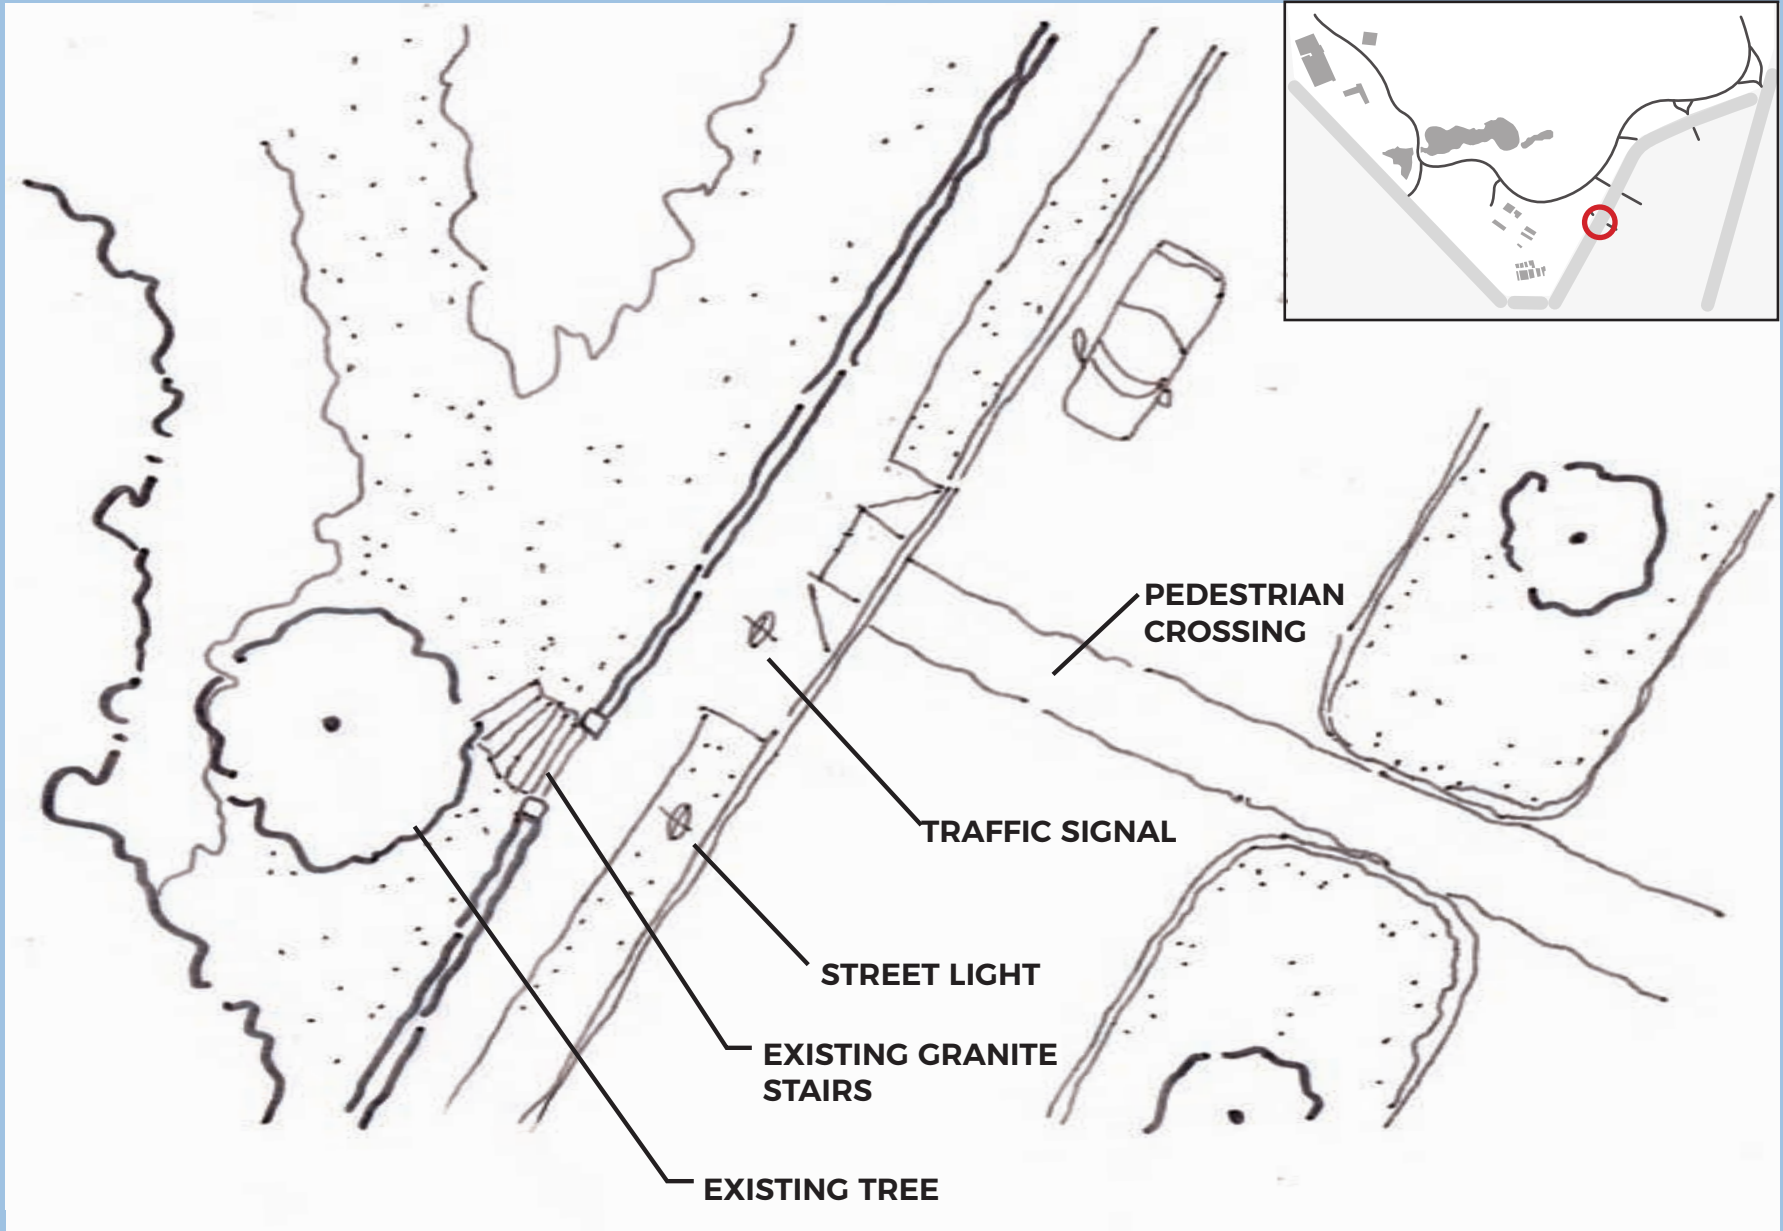


# PEDESTRIAN ENTRANCE AT MORTON STREET



granite blocks


←----- 89' -----→

# PEDESTRIAN ENTRANCE AT MORTON STREET - OPTION 1

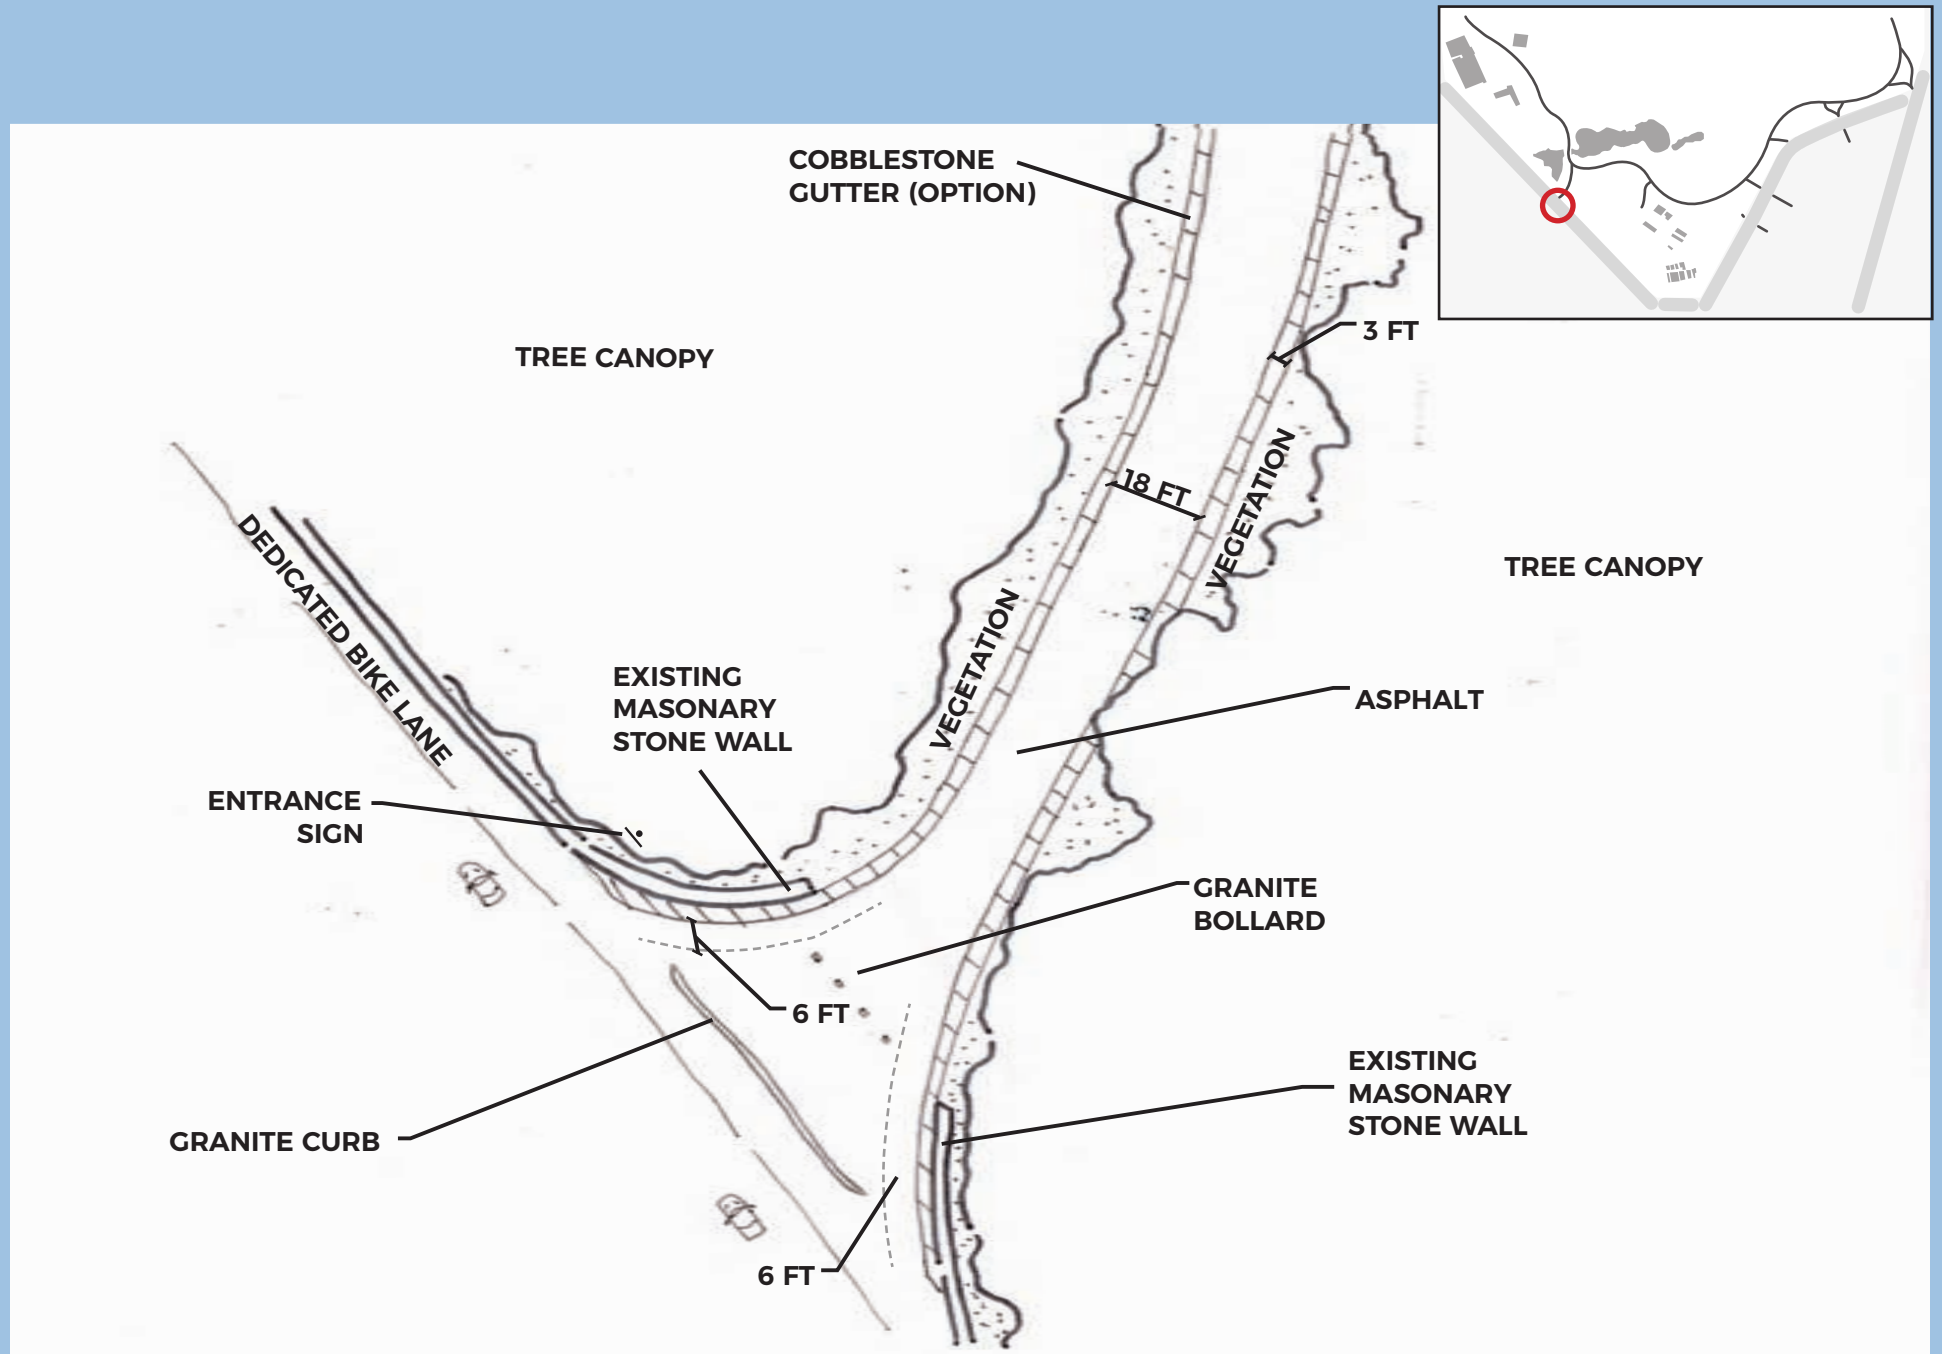





# PEDESTRIAN ENTRANCE AT MORTON STREET -OPTION 2

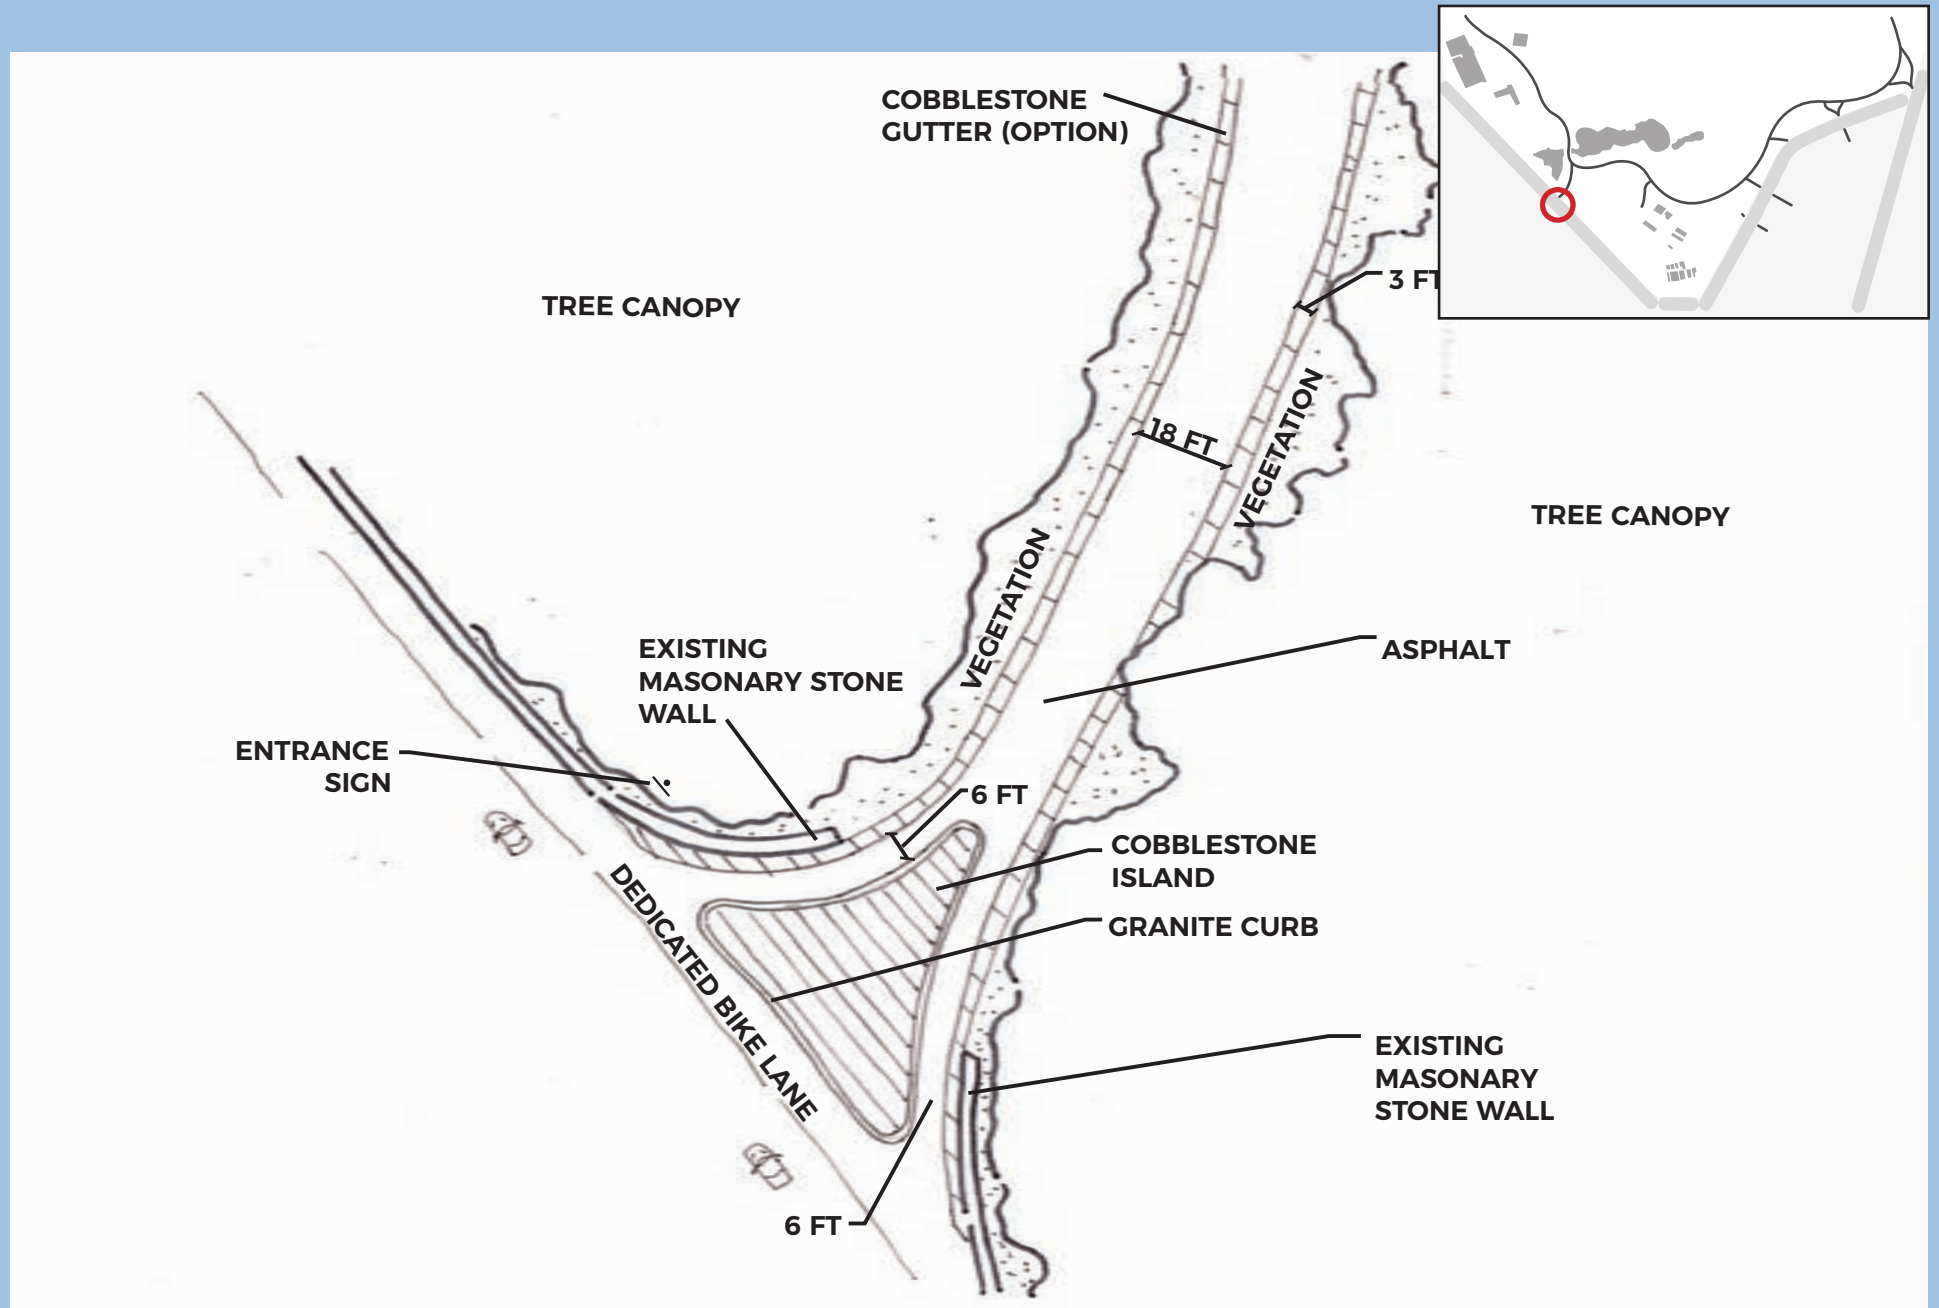


# PEDESTRIAN ENTRANCE AT MORTON STREET -OPTION 3

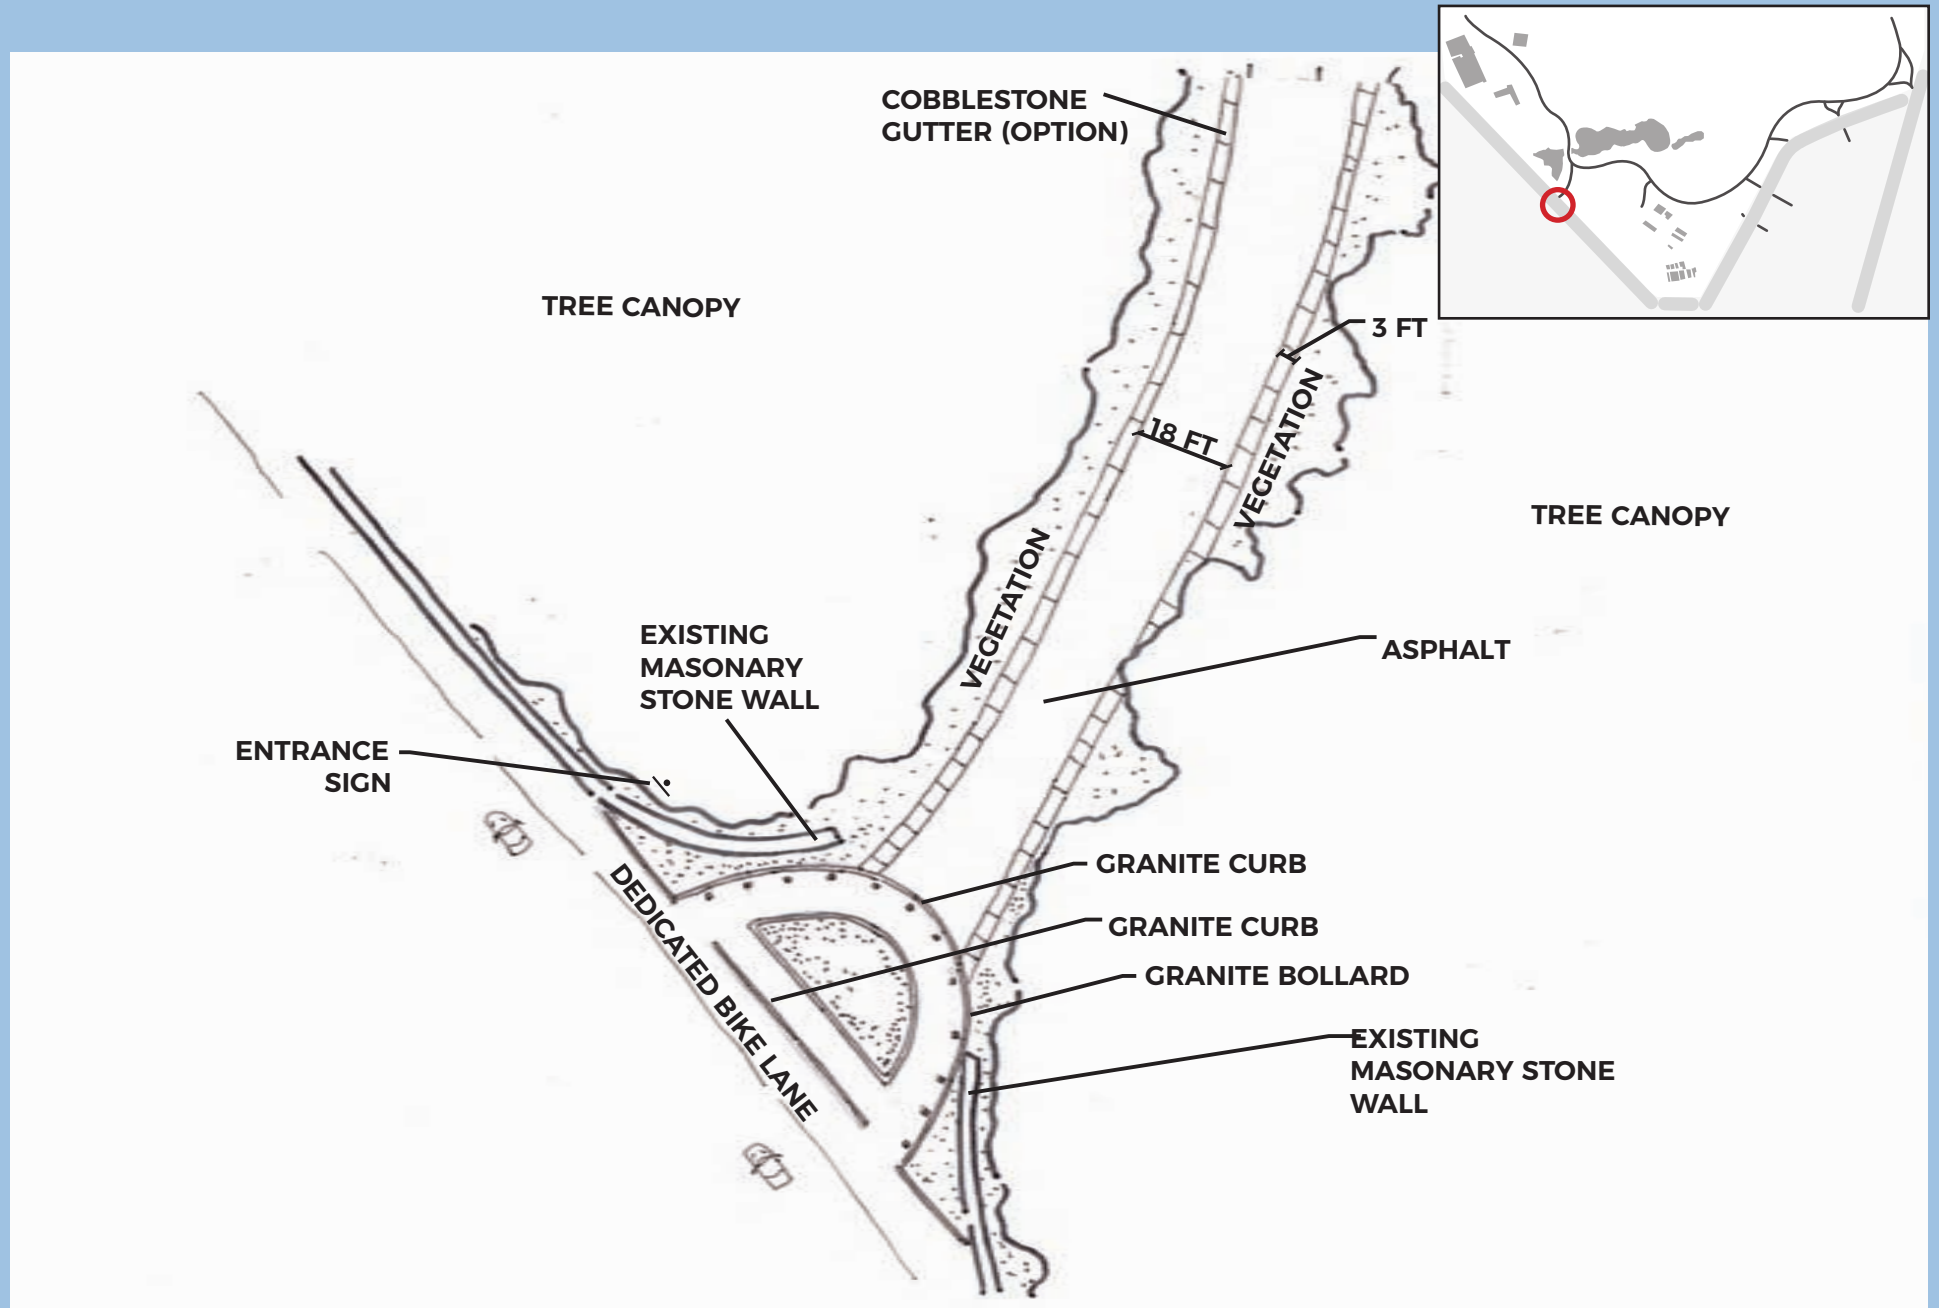

# PROPOSAL FOR SCARBORO POND - OPTION 1

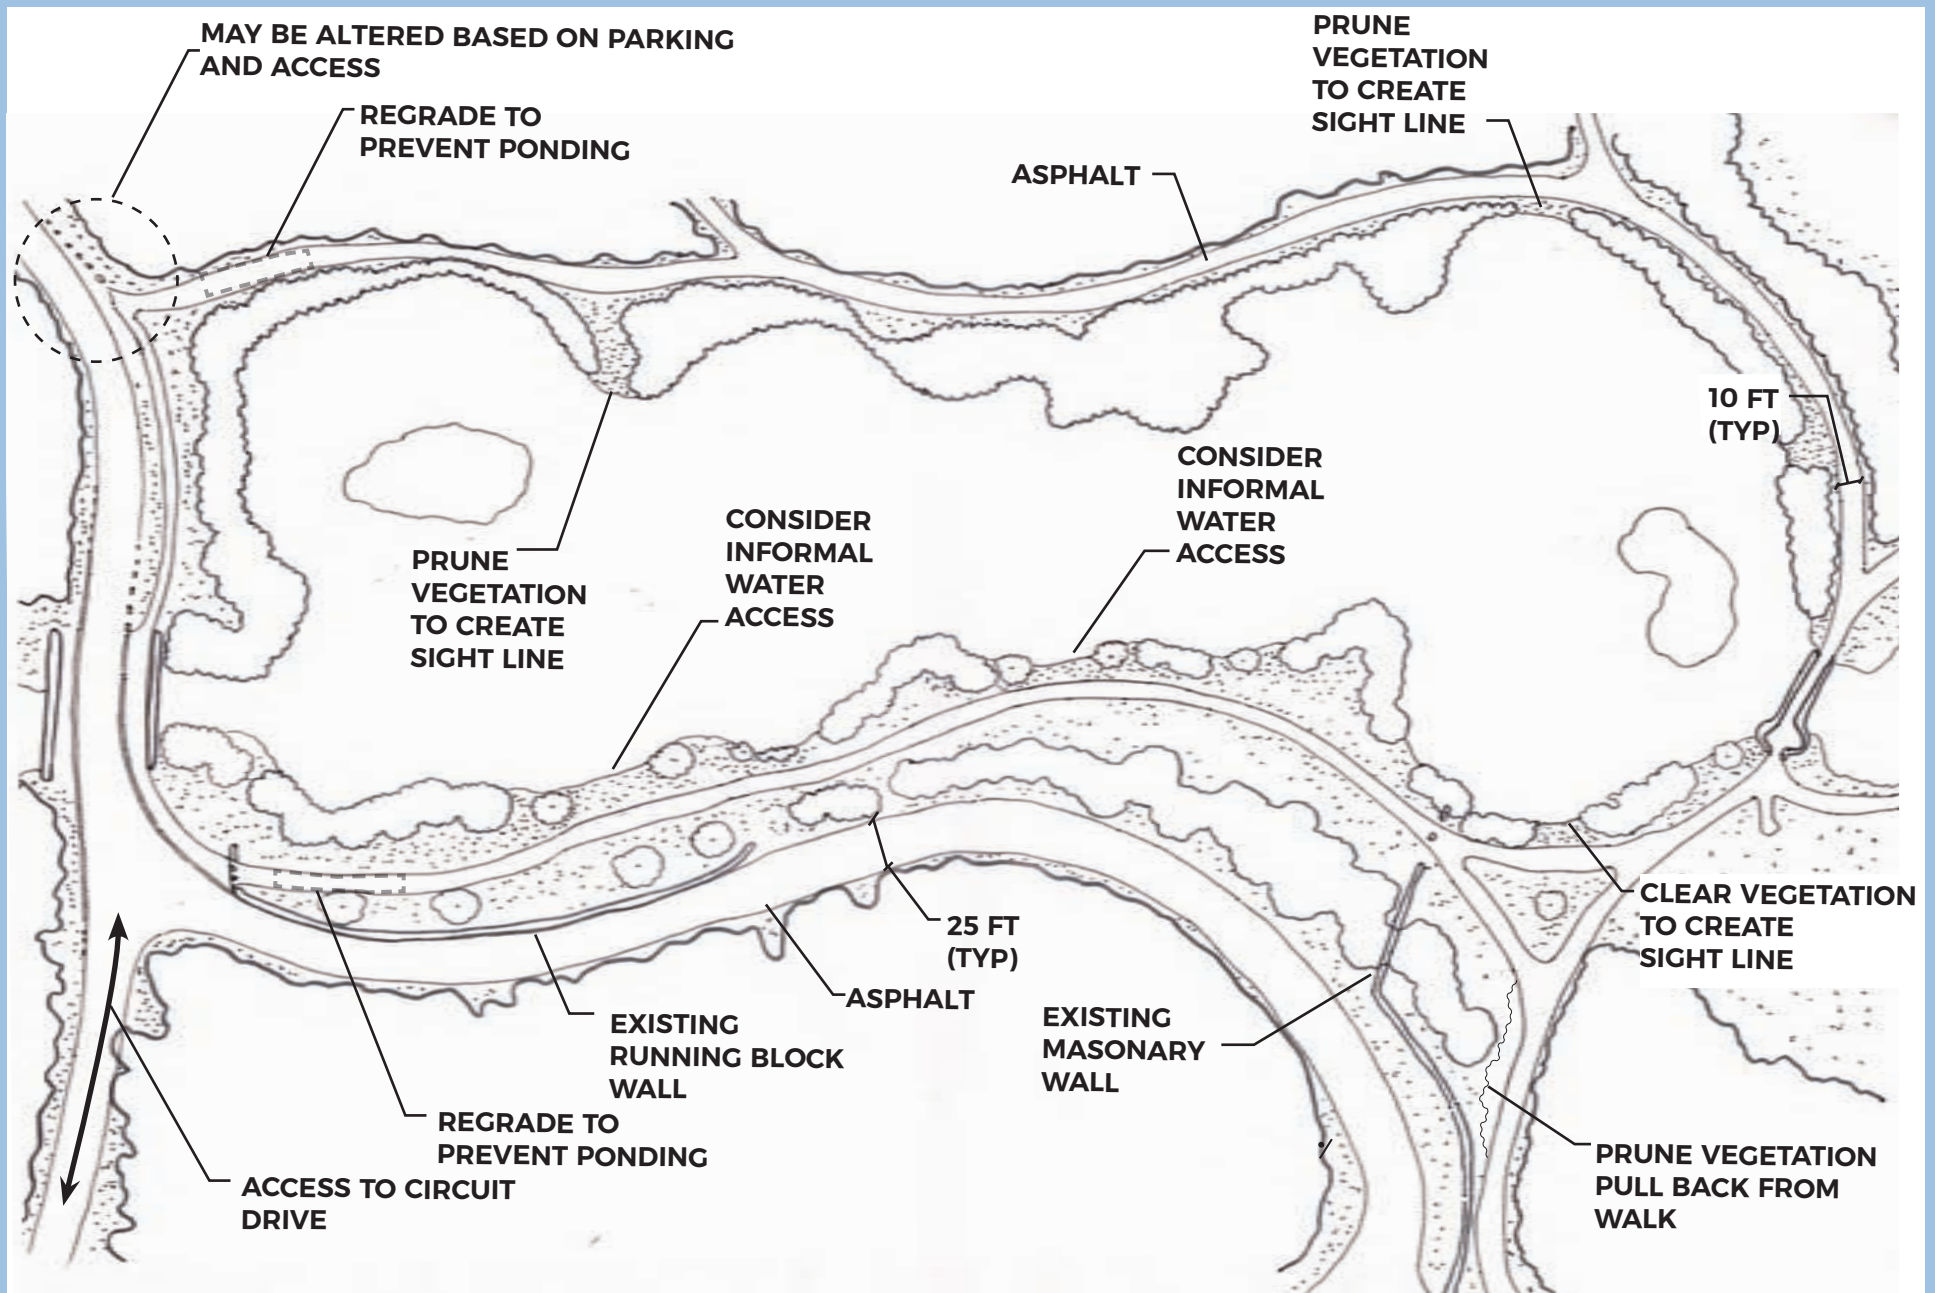

# PROPOSAL FOR SCARBORO POND - OPTION 2

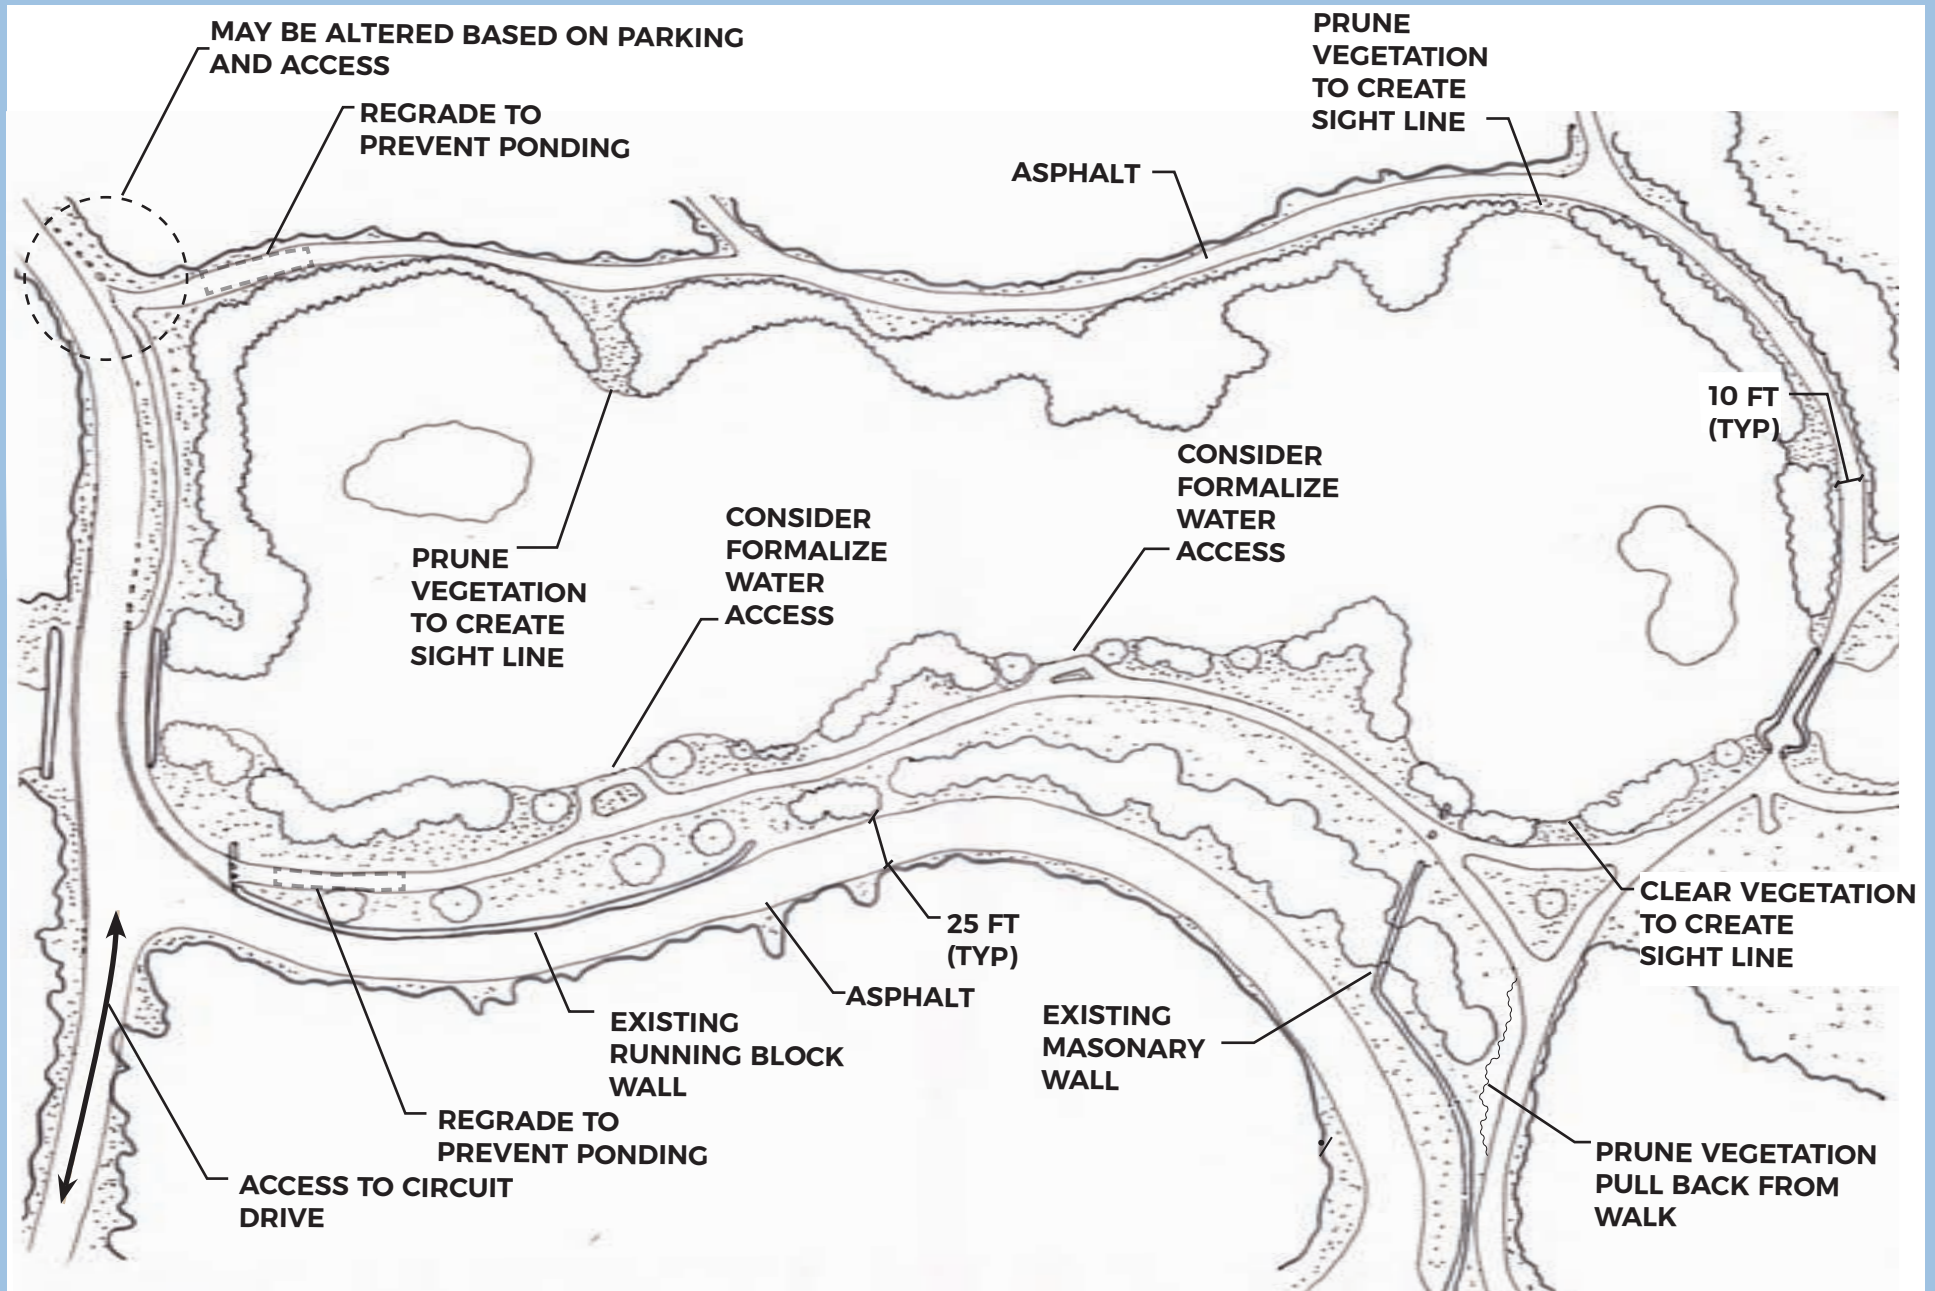


# SCARBORO POND PICTURES




# PEDESTRIAN ENTRANCE AT THE INTERSECTION OF AMERICAN LEGION HIGHWAY AND CANTERBURY ROAD



# PEDESTRIAN ACCESS OPPORTUNITY NEAR THE INTERSECTION OF AMERICAN LEGION HIGHWAY AND CANTERBURY ROAD

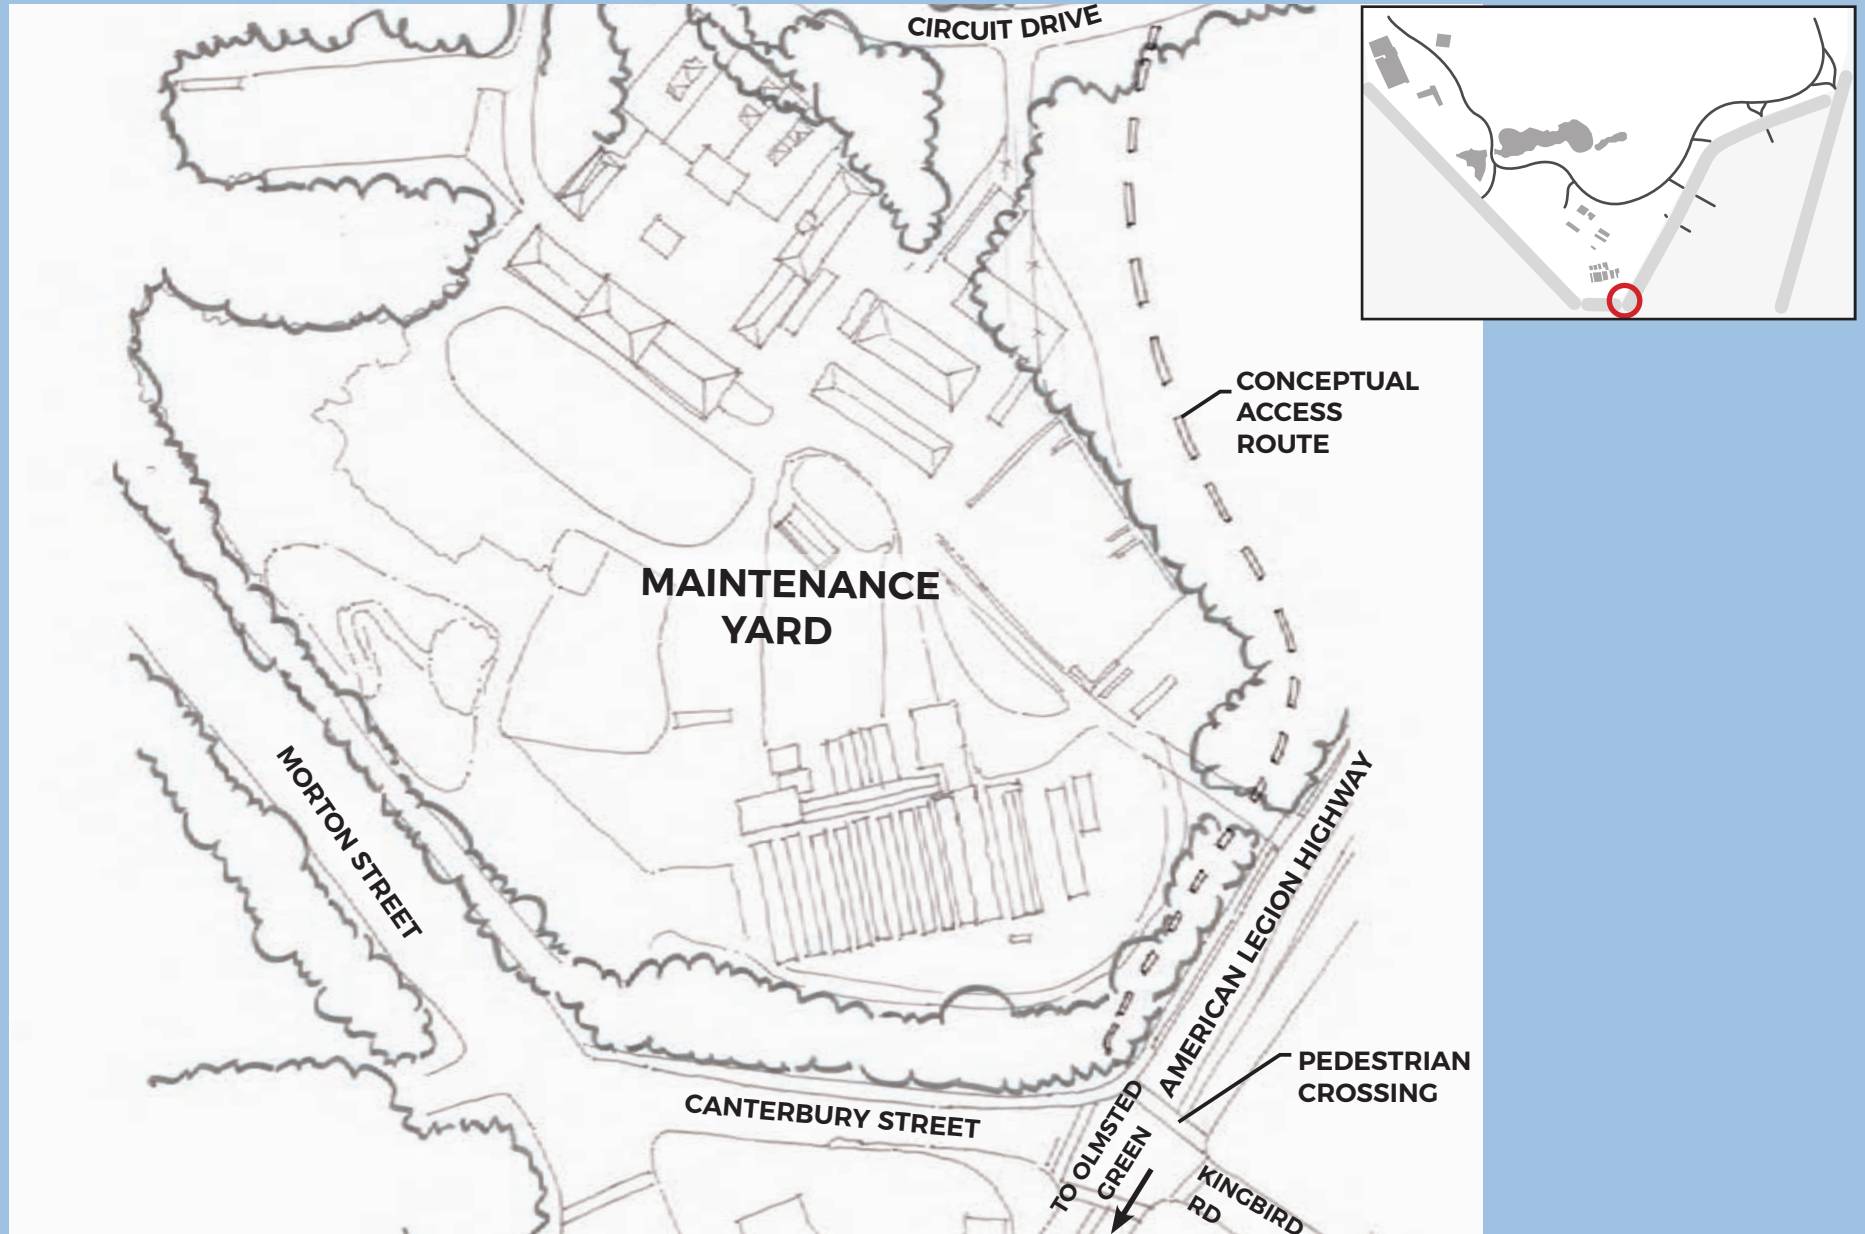


# PEDESTRIAN ENTRANCE AT GOLF CLUBHOUSE

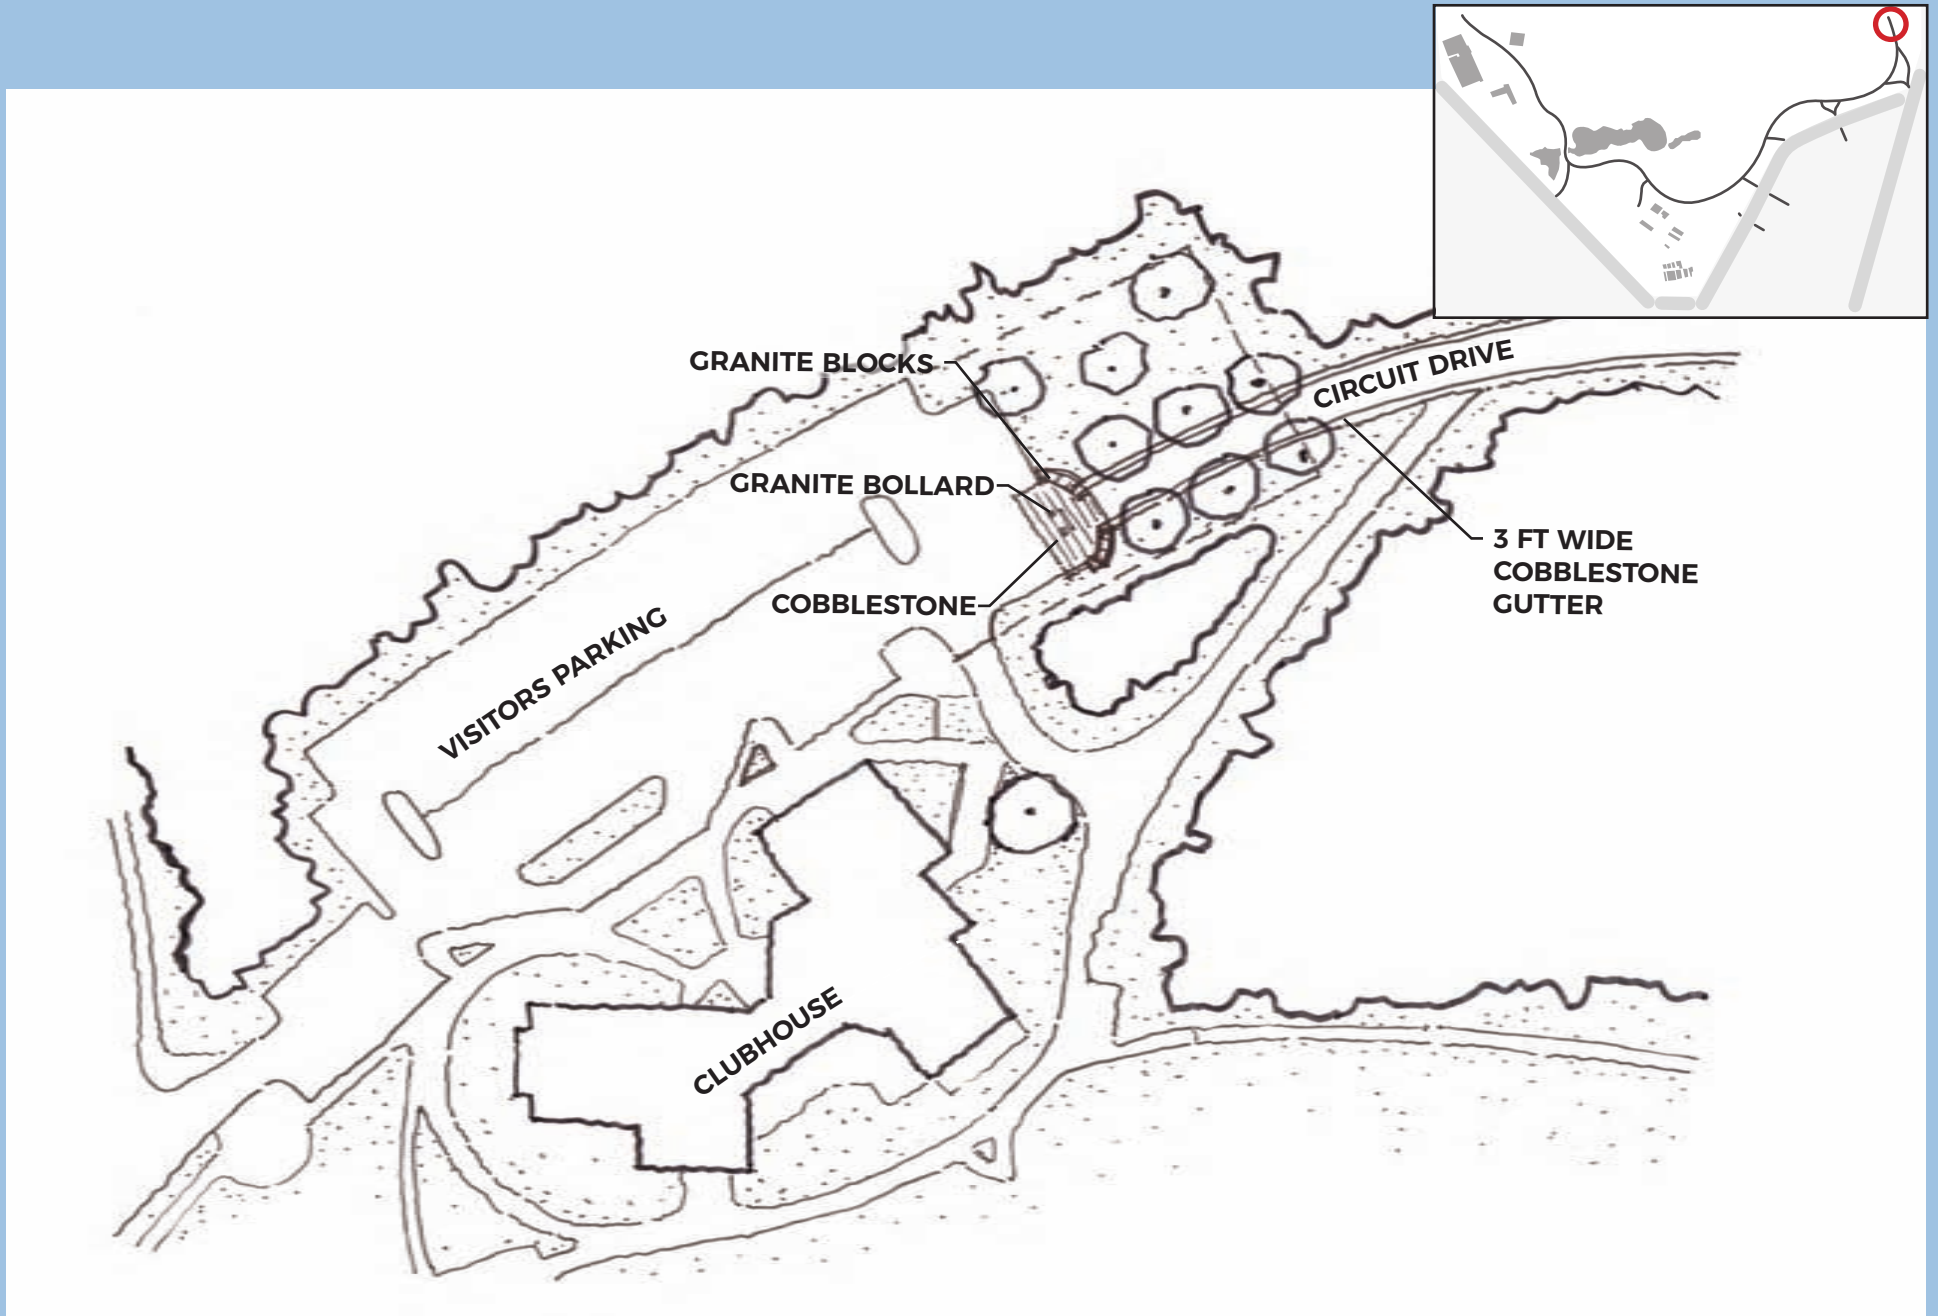



# PROJECT OVERVIEW

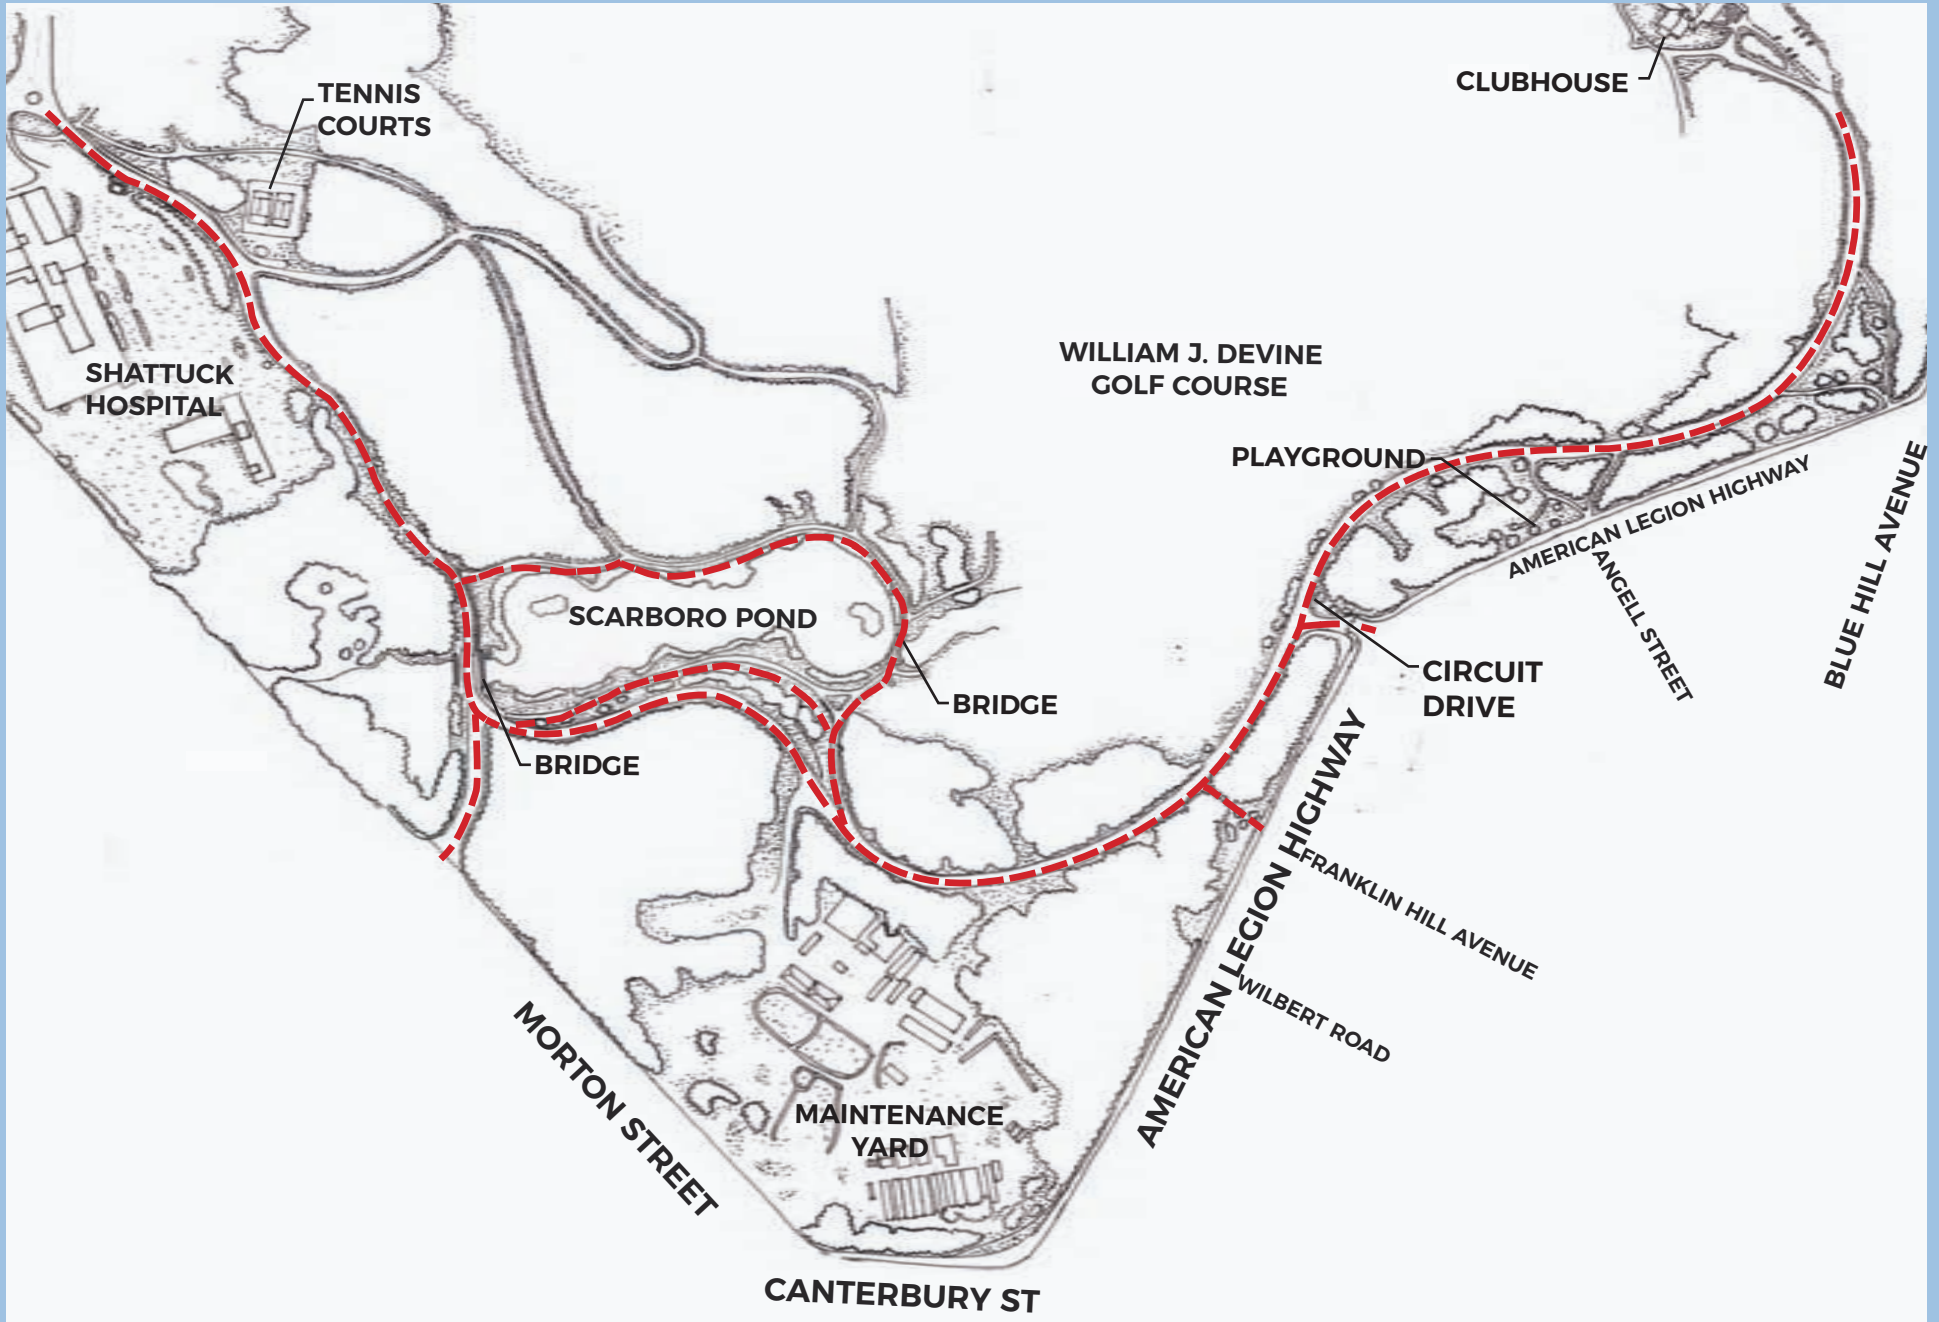



# LISTENING & DISCUSSION

Help us build great parks by providing input on what matters to you.



Laurent Bryant, Project Manager  
lauren.bryant@boston.gov or 617-961-3019

Marchelle Jacques-Yarde, Outreach Coordinator, External Affairs  
marchelle.jacques-yarde@boston.gov or 617-961-3006

Kyle Zick, Kyle Zick Landscape Architecture, Inc.

For questions, maintenance requests or concerns regarding any of our parks  
contact 311