
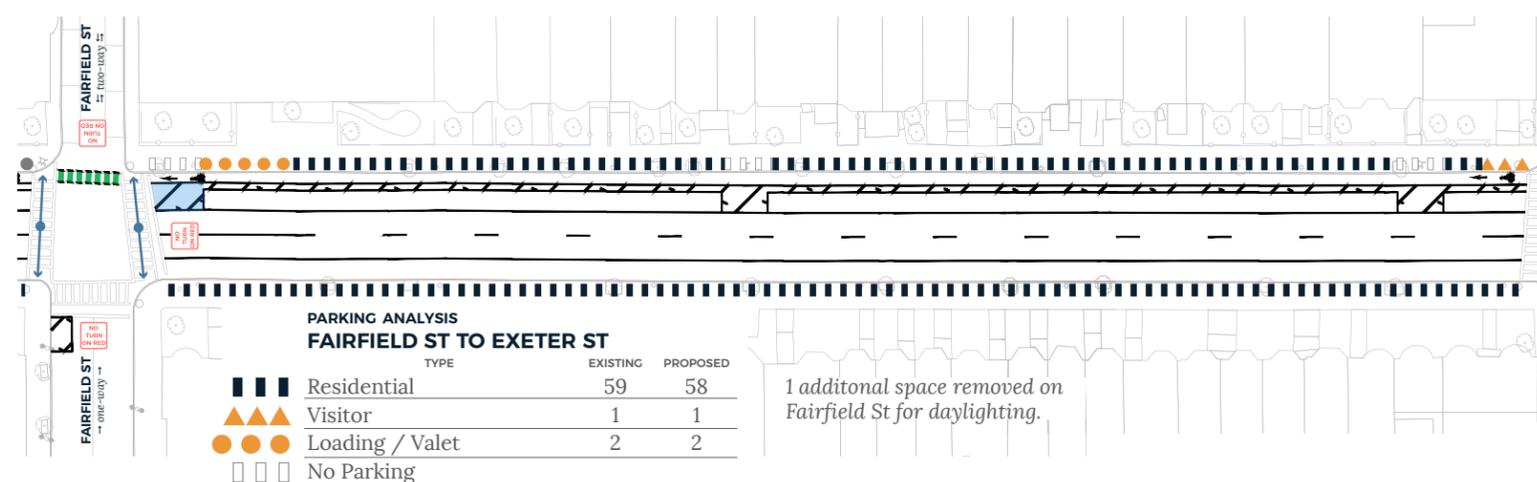
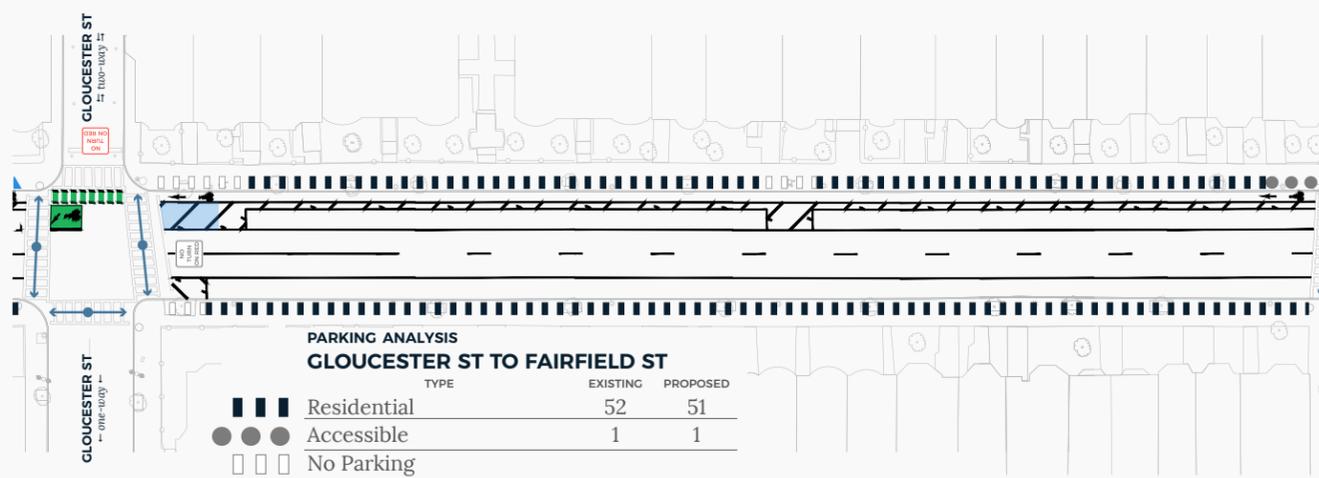
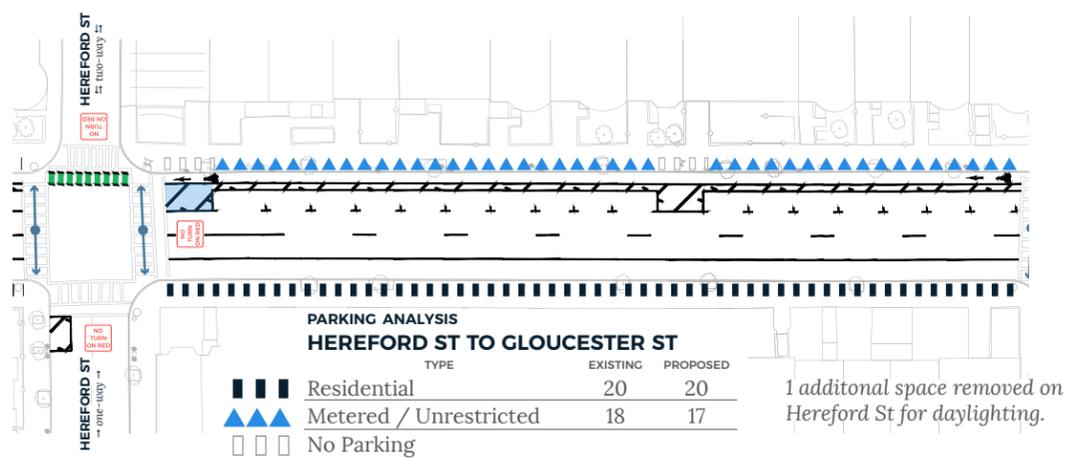
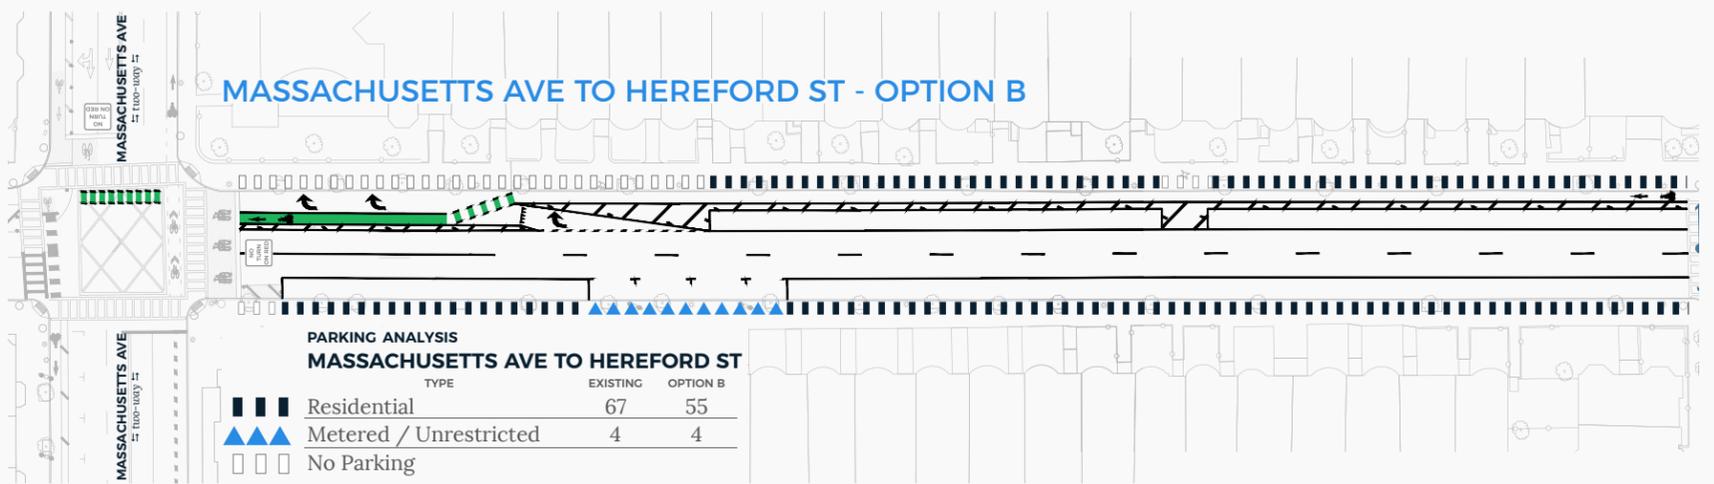


BEACON ST CONCEPT DESIGN ALTERNATIVE 1 *with curbside uses*

INTERSECTION IMPROVEMENTS

The number of existing and proposed parking spaces is listed below each block.

 Daylighting
  Hydrant restriction
  New No Turn on Red
  Existing No Turn on Red
 Potential Pedestrian Head Start
  Bike crossing
  Left-turn queue box

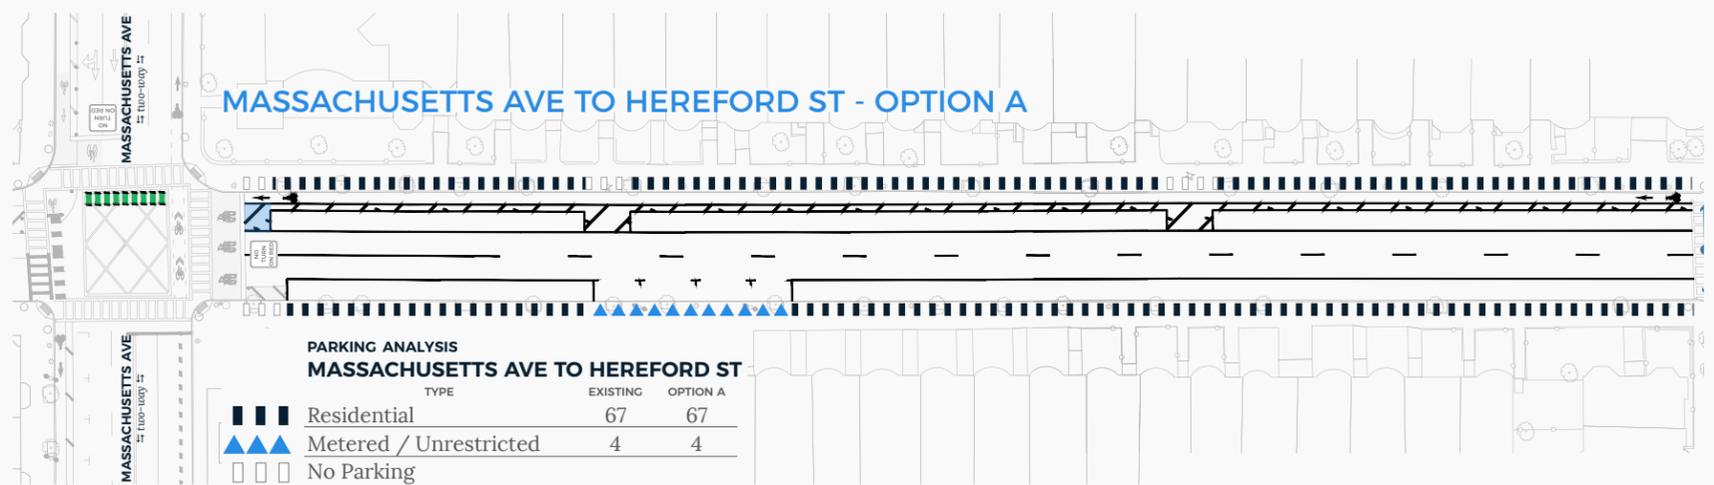

BEACON ST CONCEPT DESIGN ALTERNATIVE 1 *with curbside uses*

INTERSECTION IMPROVEMENTS

The number of existing and proposed parking spaces is listed below each block.

 Daylighting
  Hydrant restriction
  New No Turn on Red
  Existing No Turn on Red
 Potential Pedestrian Head Start
  Bike crossing
  Left-turn queue box

