

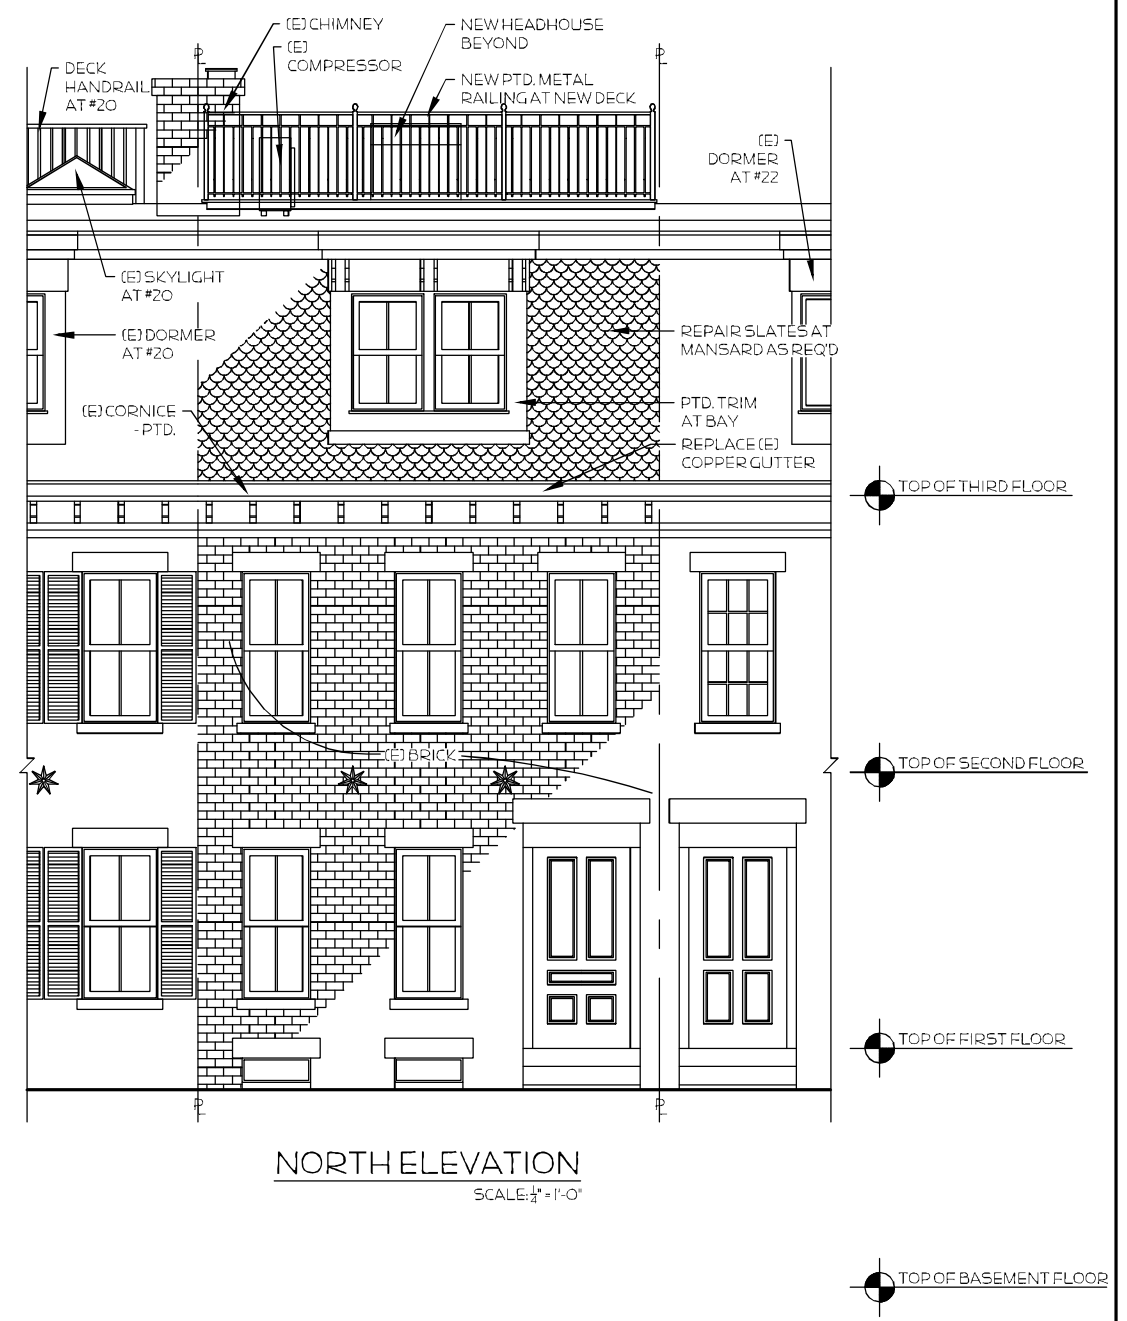
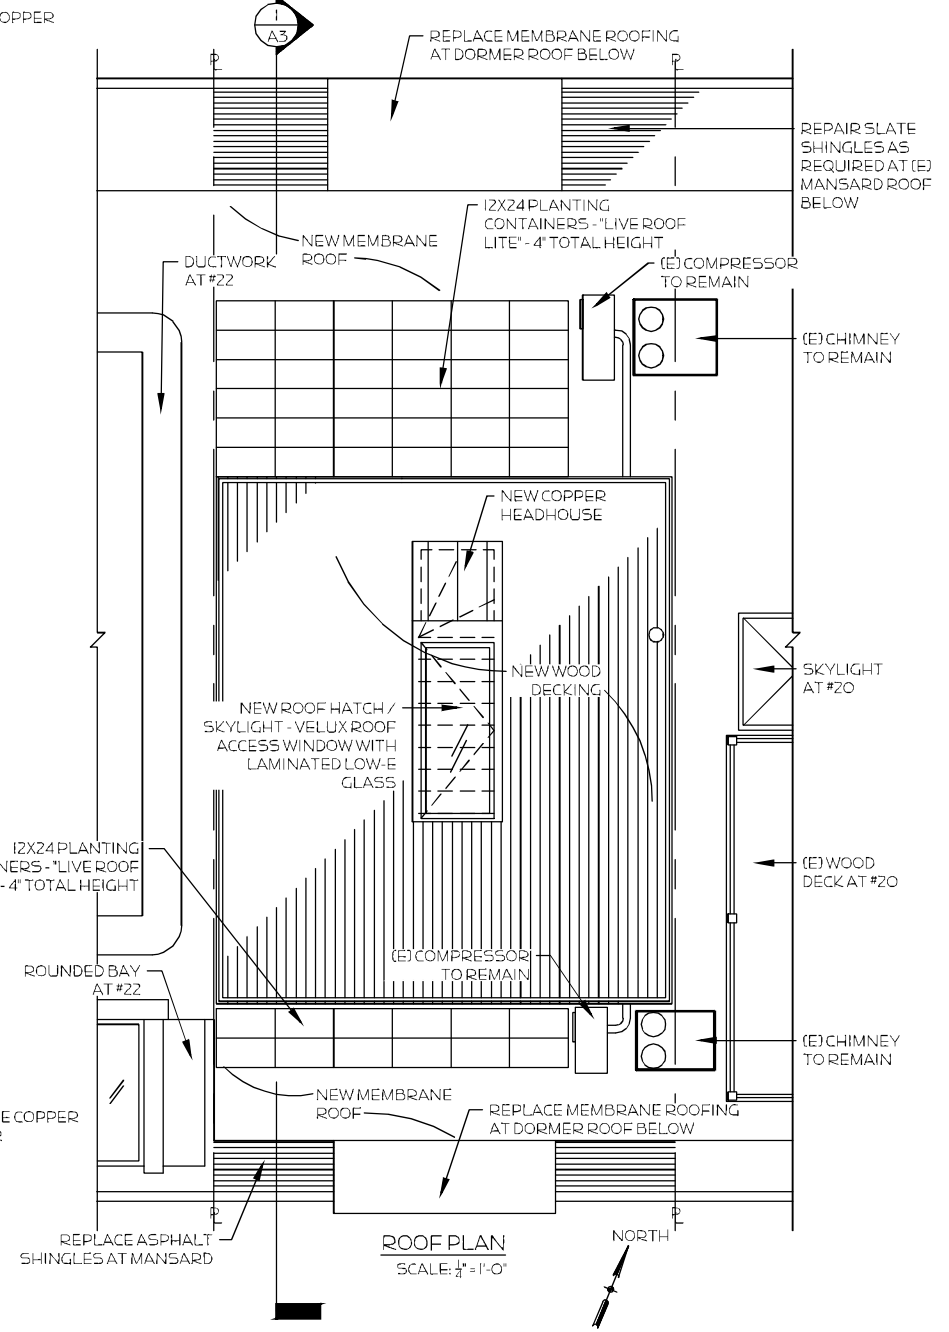


IEBC PRESCRIPTIVE METHOD - ALTERATION LEVEL 2 - SECTION 303.1 - ALTERATIONS - EXCEPTION 1: "AN EXISTING STAIRWAY SHALL NOT BE REQUIRED TO COMPLY WITH THE REQUIREMENTS OF SECTION 1009 OF THE INTERNATIONAL BUILDING CODE WHERE THE EXISTING SPACE AND CONSTRUCTION DOES NOT ALLOW A REDUCTION IN PITCH OR SLOPE."

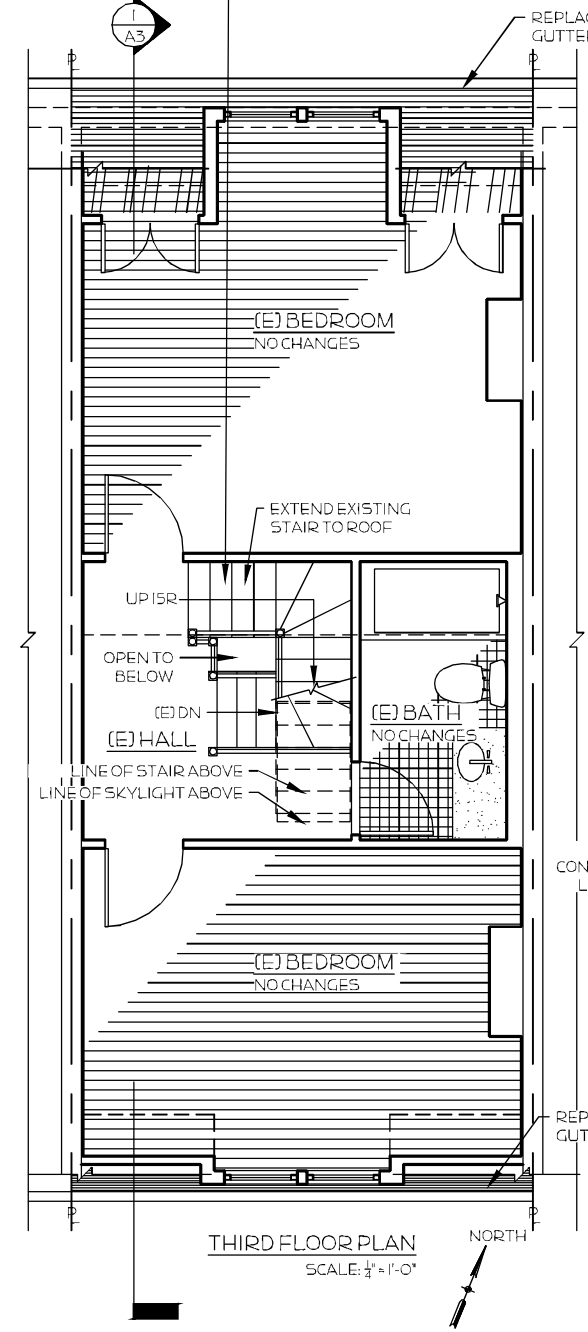

Third Floor and Roof Plans and North Elevation.	
Scale: 1/4" = 1'-0"	Rev. no.
Date: 07.19.2017	
MILLS RESIDENCE 21 Lawrence Street Boston, Massachusetts 02116	A1
HU CKdesign	
781.910.1511 adam@huck.design	

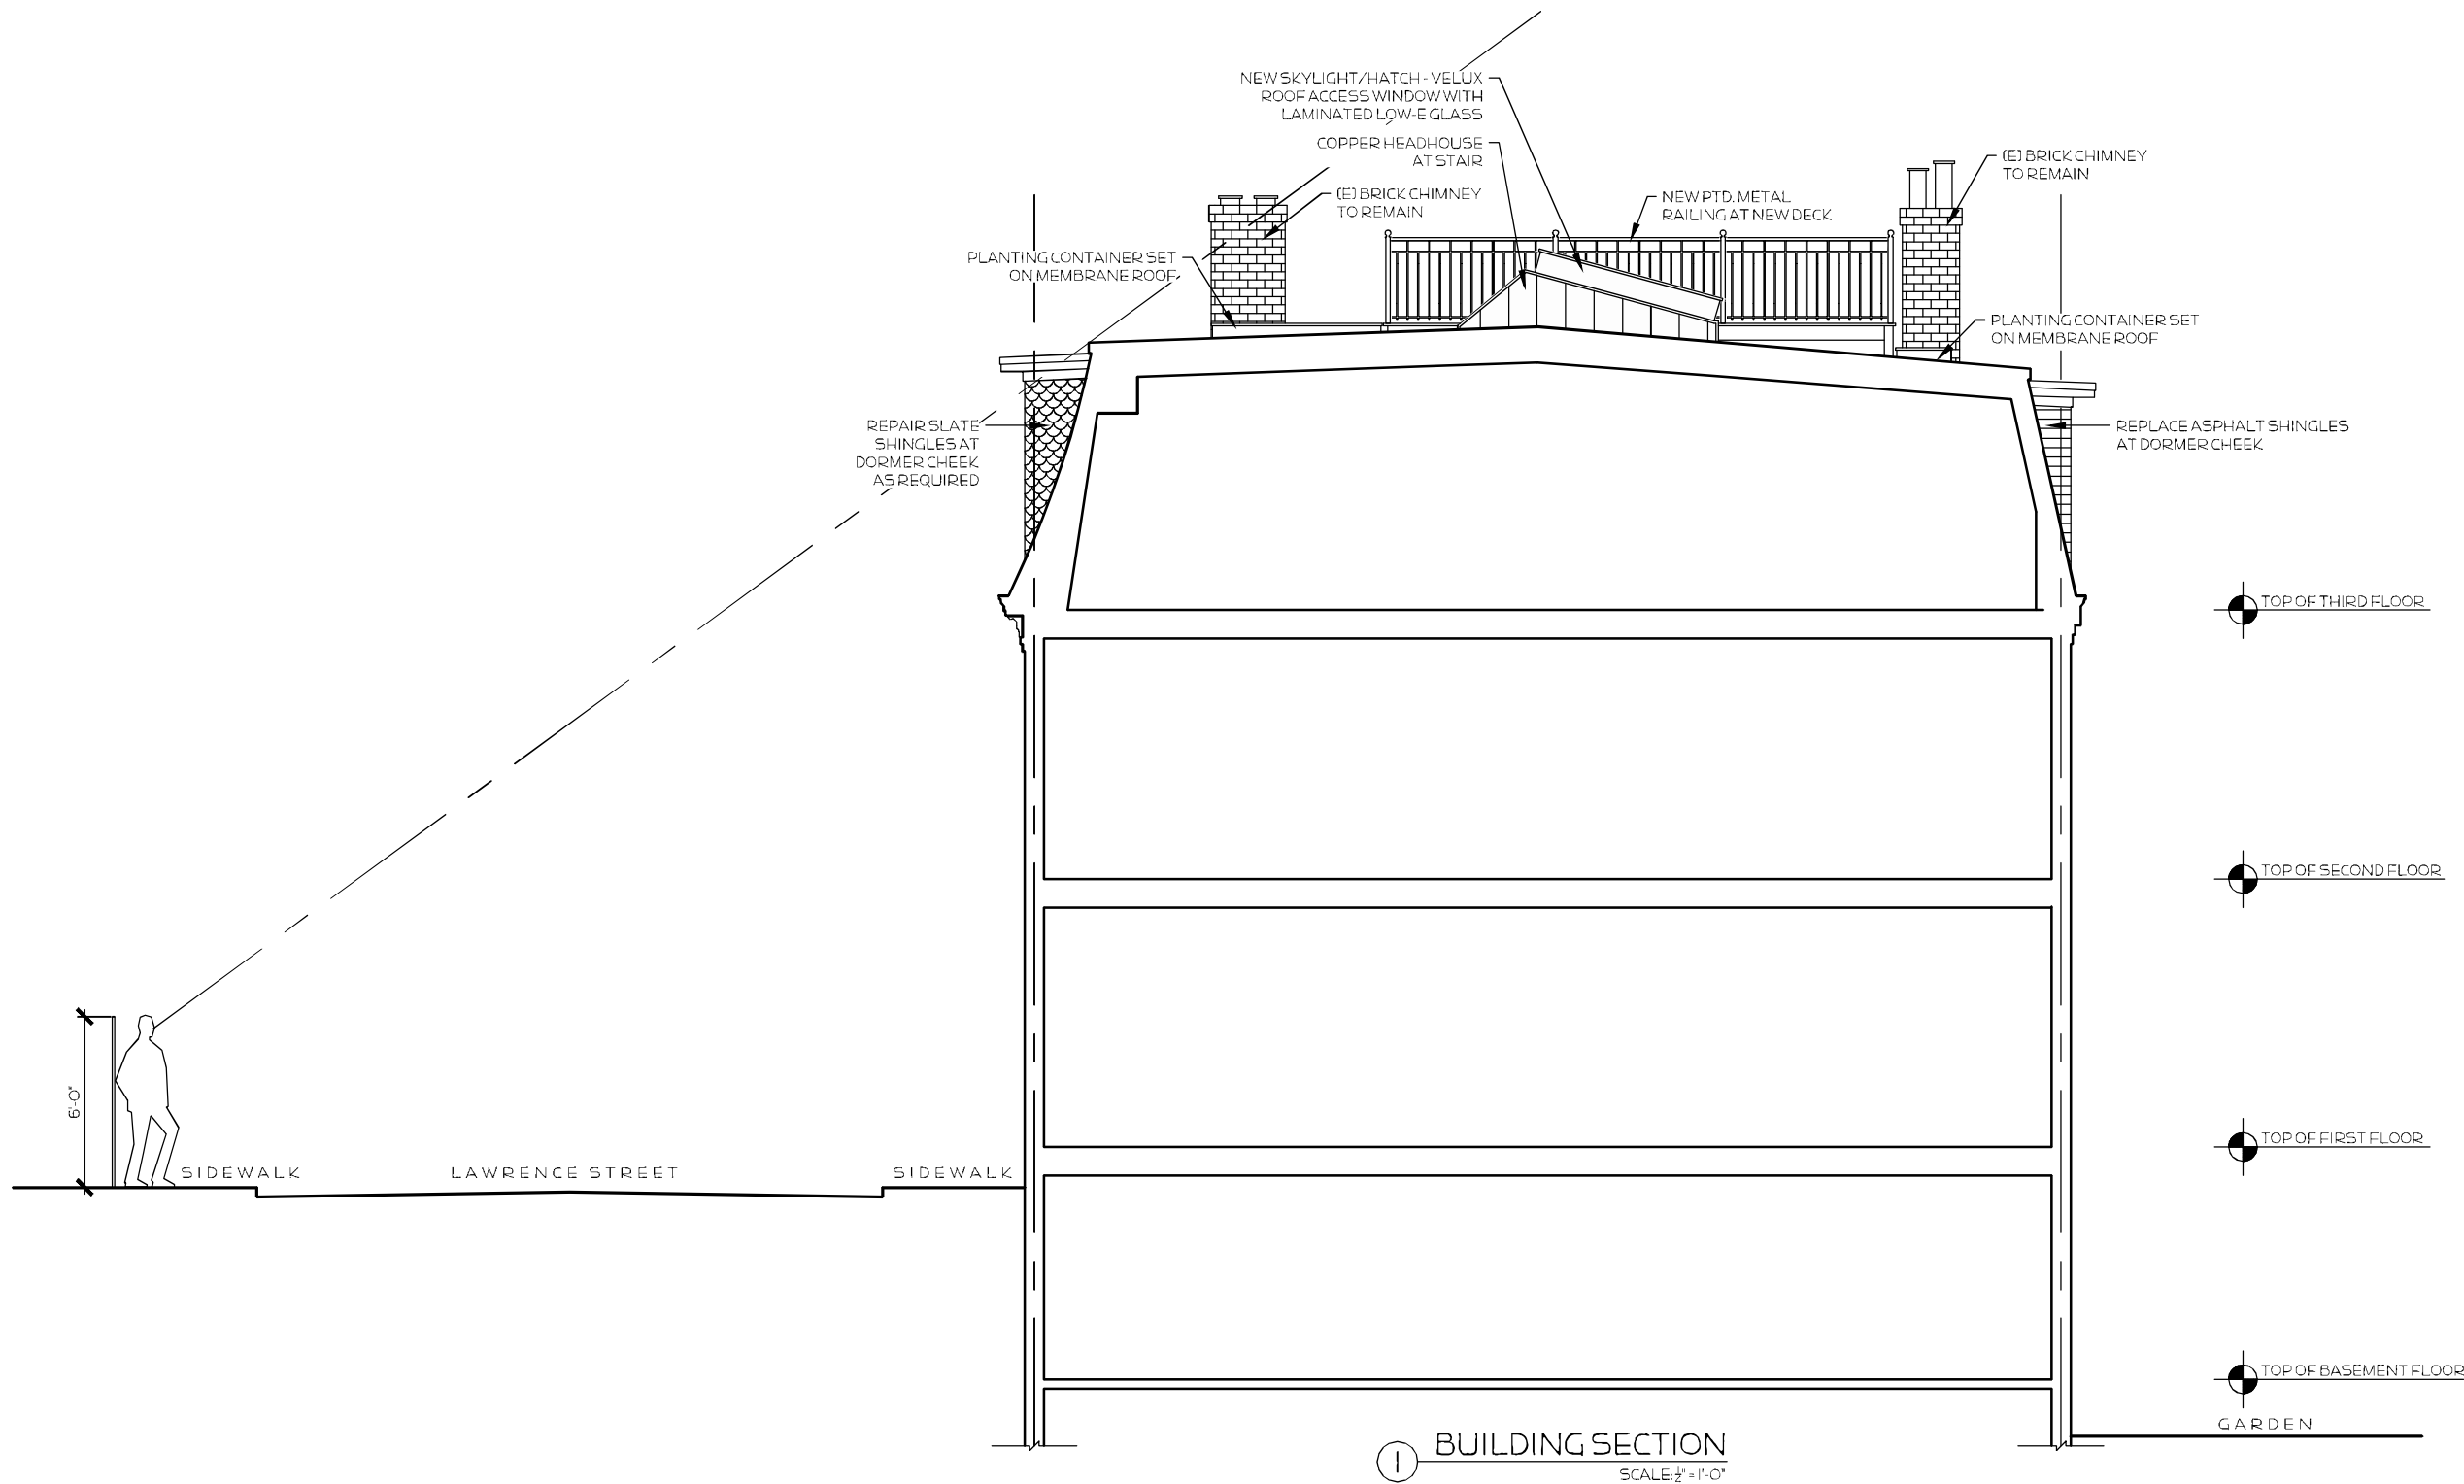

1 BUILDING SECTION
SCALE: 1/4" = 1'-0"

Building Section.	
Scale: 1/4" = 1'-0"	Rev. no.
Date: 07.19.2017	
MILLS RESIDENCE 21 Lawrence Street Boston, Massachusetts 02116	A2
HU CKdesign 781.910.1511 adam@huck.design	



FACADE FROM LAWRENCE STREET



ROOF FACING LAWRENCE STREET AND EQUIPMENT AT #22



CHIMNEY, EXISTING ROOF EQUIPMENT AND ROOF DECK AT #20