




46 Clarendon

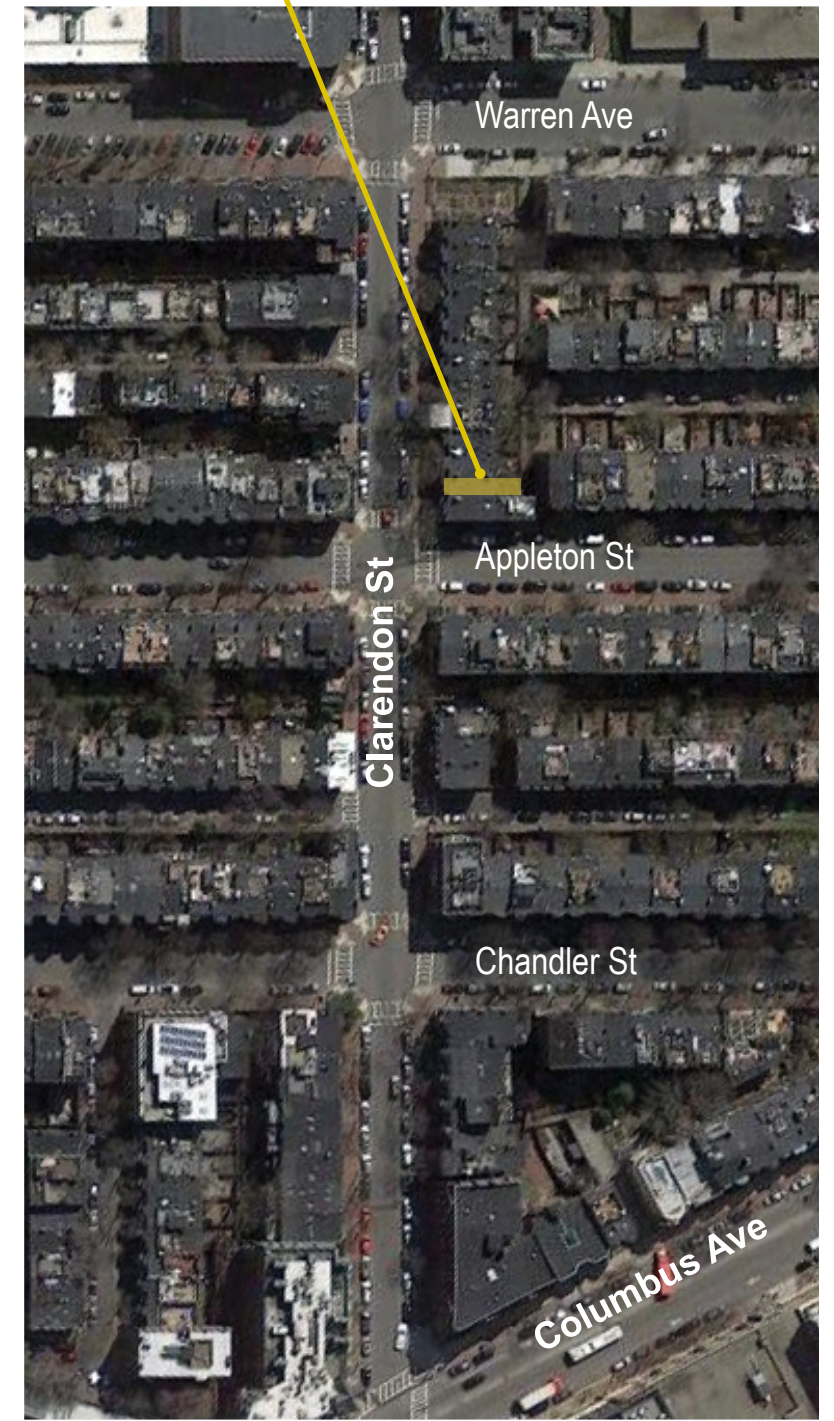

SITE LOCATION
46 CLARENDON ST, BOSTON MA

46 CLARENDON ST
ZEPHYR ARCHITECTS 


All buildings on this block, addresses 24 Clarendon through 44 Clarendon show window well with painted black railing.



32 Clarendon



42 Clarendon

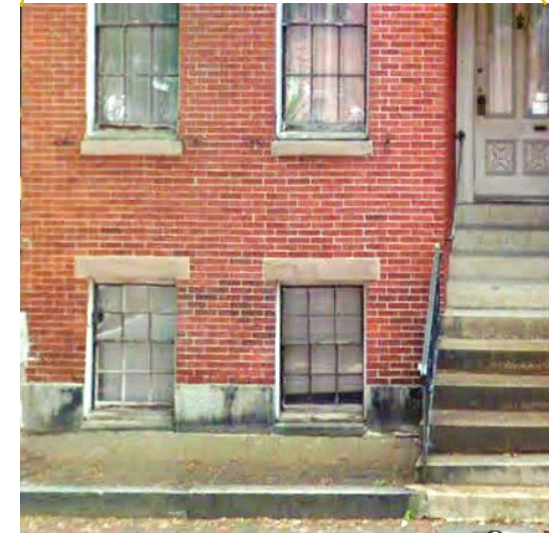

46 Clarendon
Project Site



SURROUNDING CONTEXT
LIGHTWELL PRECEDENTS ON CLARENDON ST


46 CLARENDON ST
ZEPHYR ARCHITECTS 




PROPOSED DESIGN
 PROPOSED ELEVATION

46 CLARENDON ST
ZEPHYR ARCHITECTS 

ENLARGED WINDOW WELL PLAN

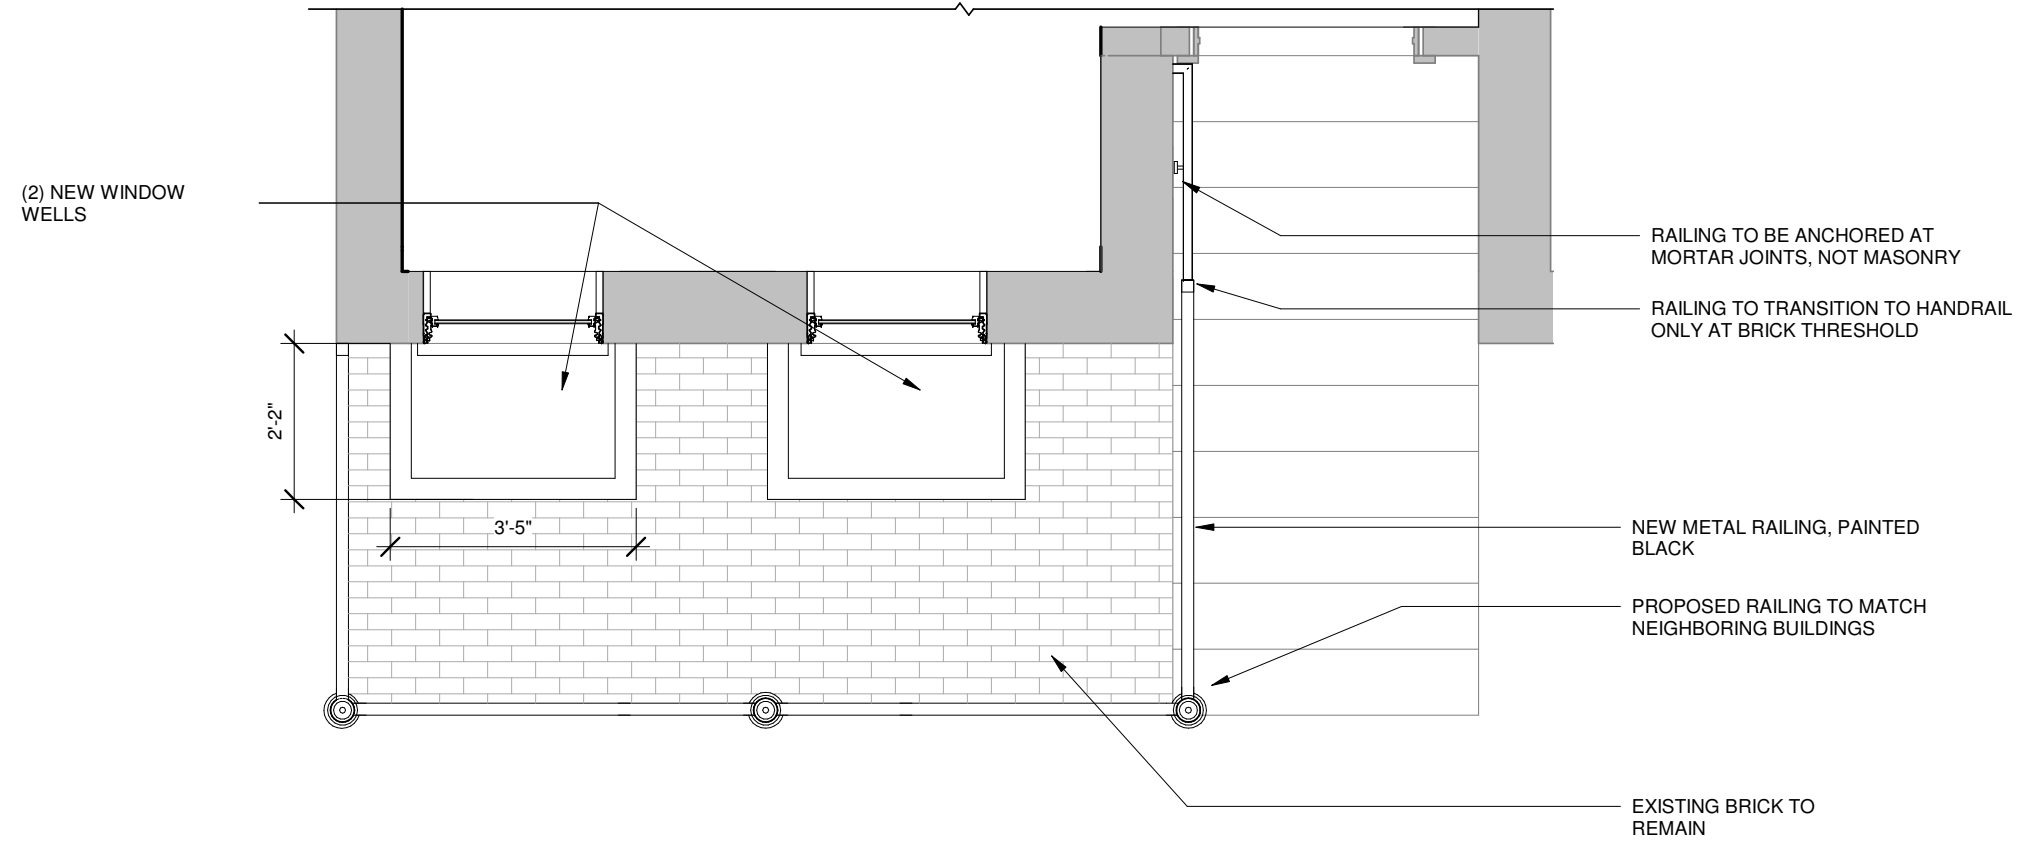

ENLARGED WINDOW WELL SECTION

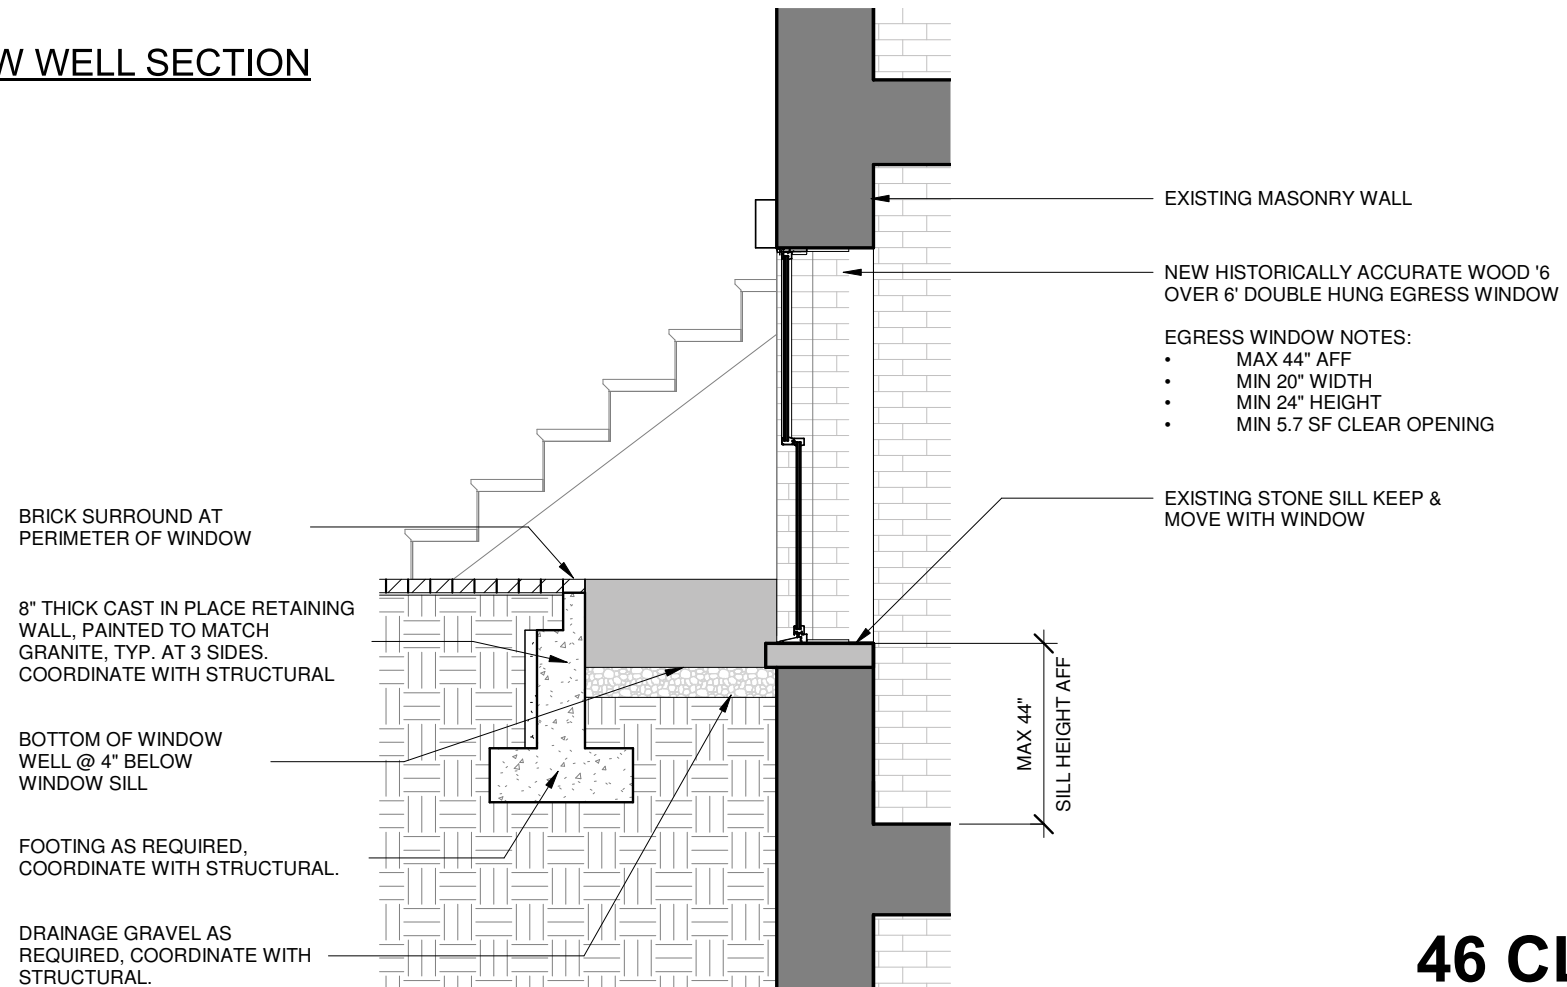

PROPOSED DESIGN
 PROPOSED LIGHT WELL DESIGN

46 CLARENDON ST
ZEPHYR ARCHITECTS