


SITE MAP

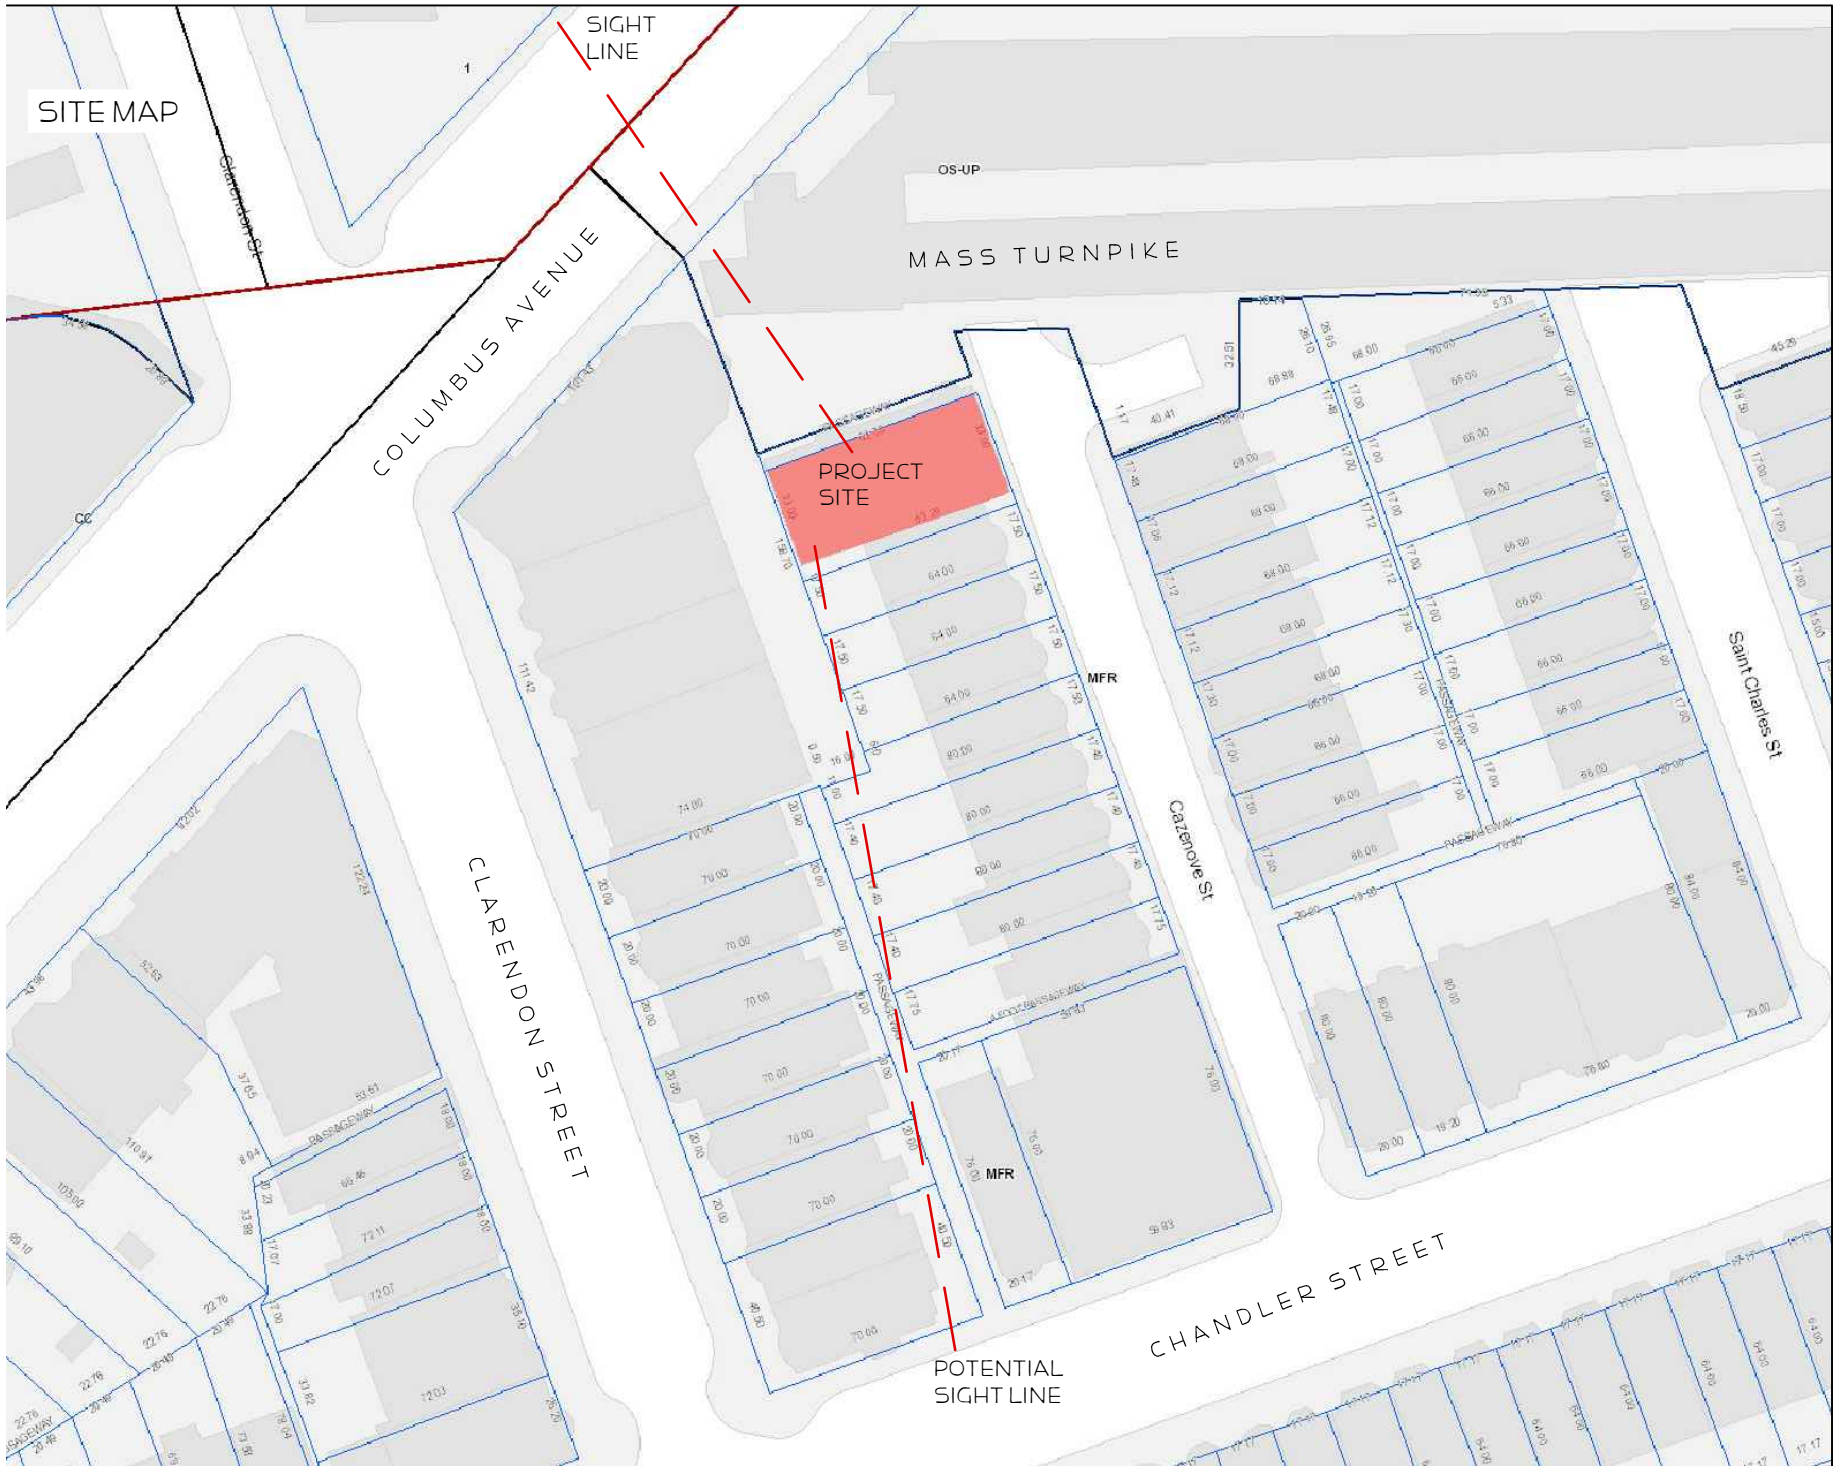

FRONT FACADE



VIEW FROM OPPOSITE SIDE OF COLUMBUS AVENUE



VIEW DOWN PRIVATE  
PASSAGEWAY FROM  
CHANDLER STREET

PROJECT  
SITE



EXISTING SKYLIGHT,  
HEADHOUSE & DECK



EXISTING HEADHOUSE & SKYLIGHT



EXISTING DECK



EXISTING DECK









EXISTING RAILING

3'-6"  
ABOVE TOP OF DECKING



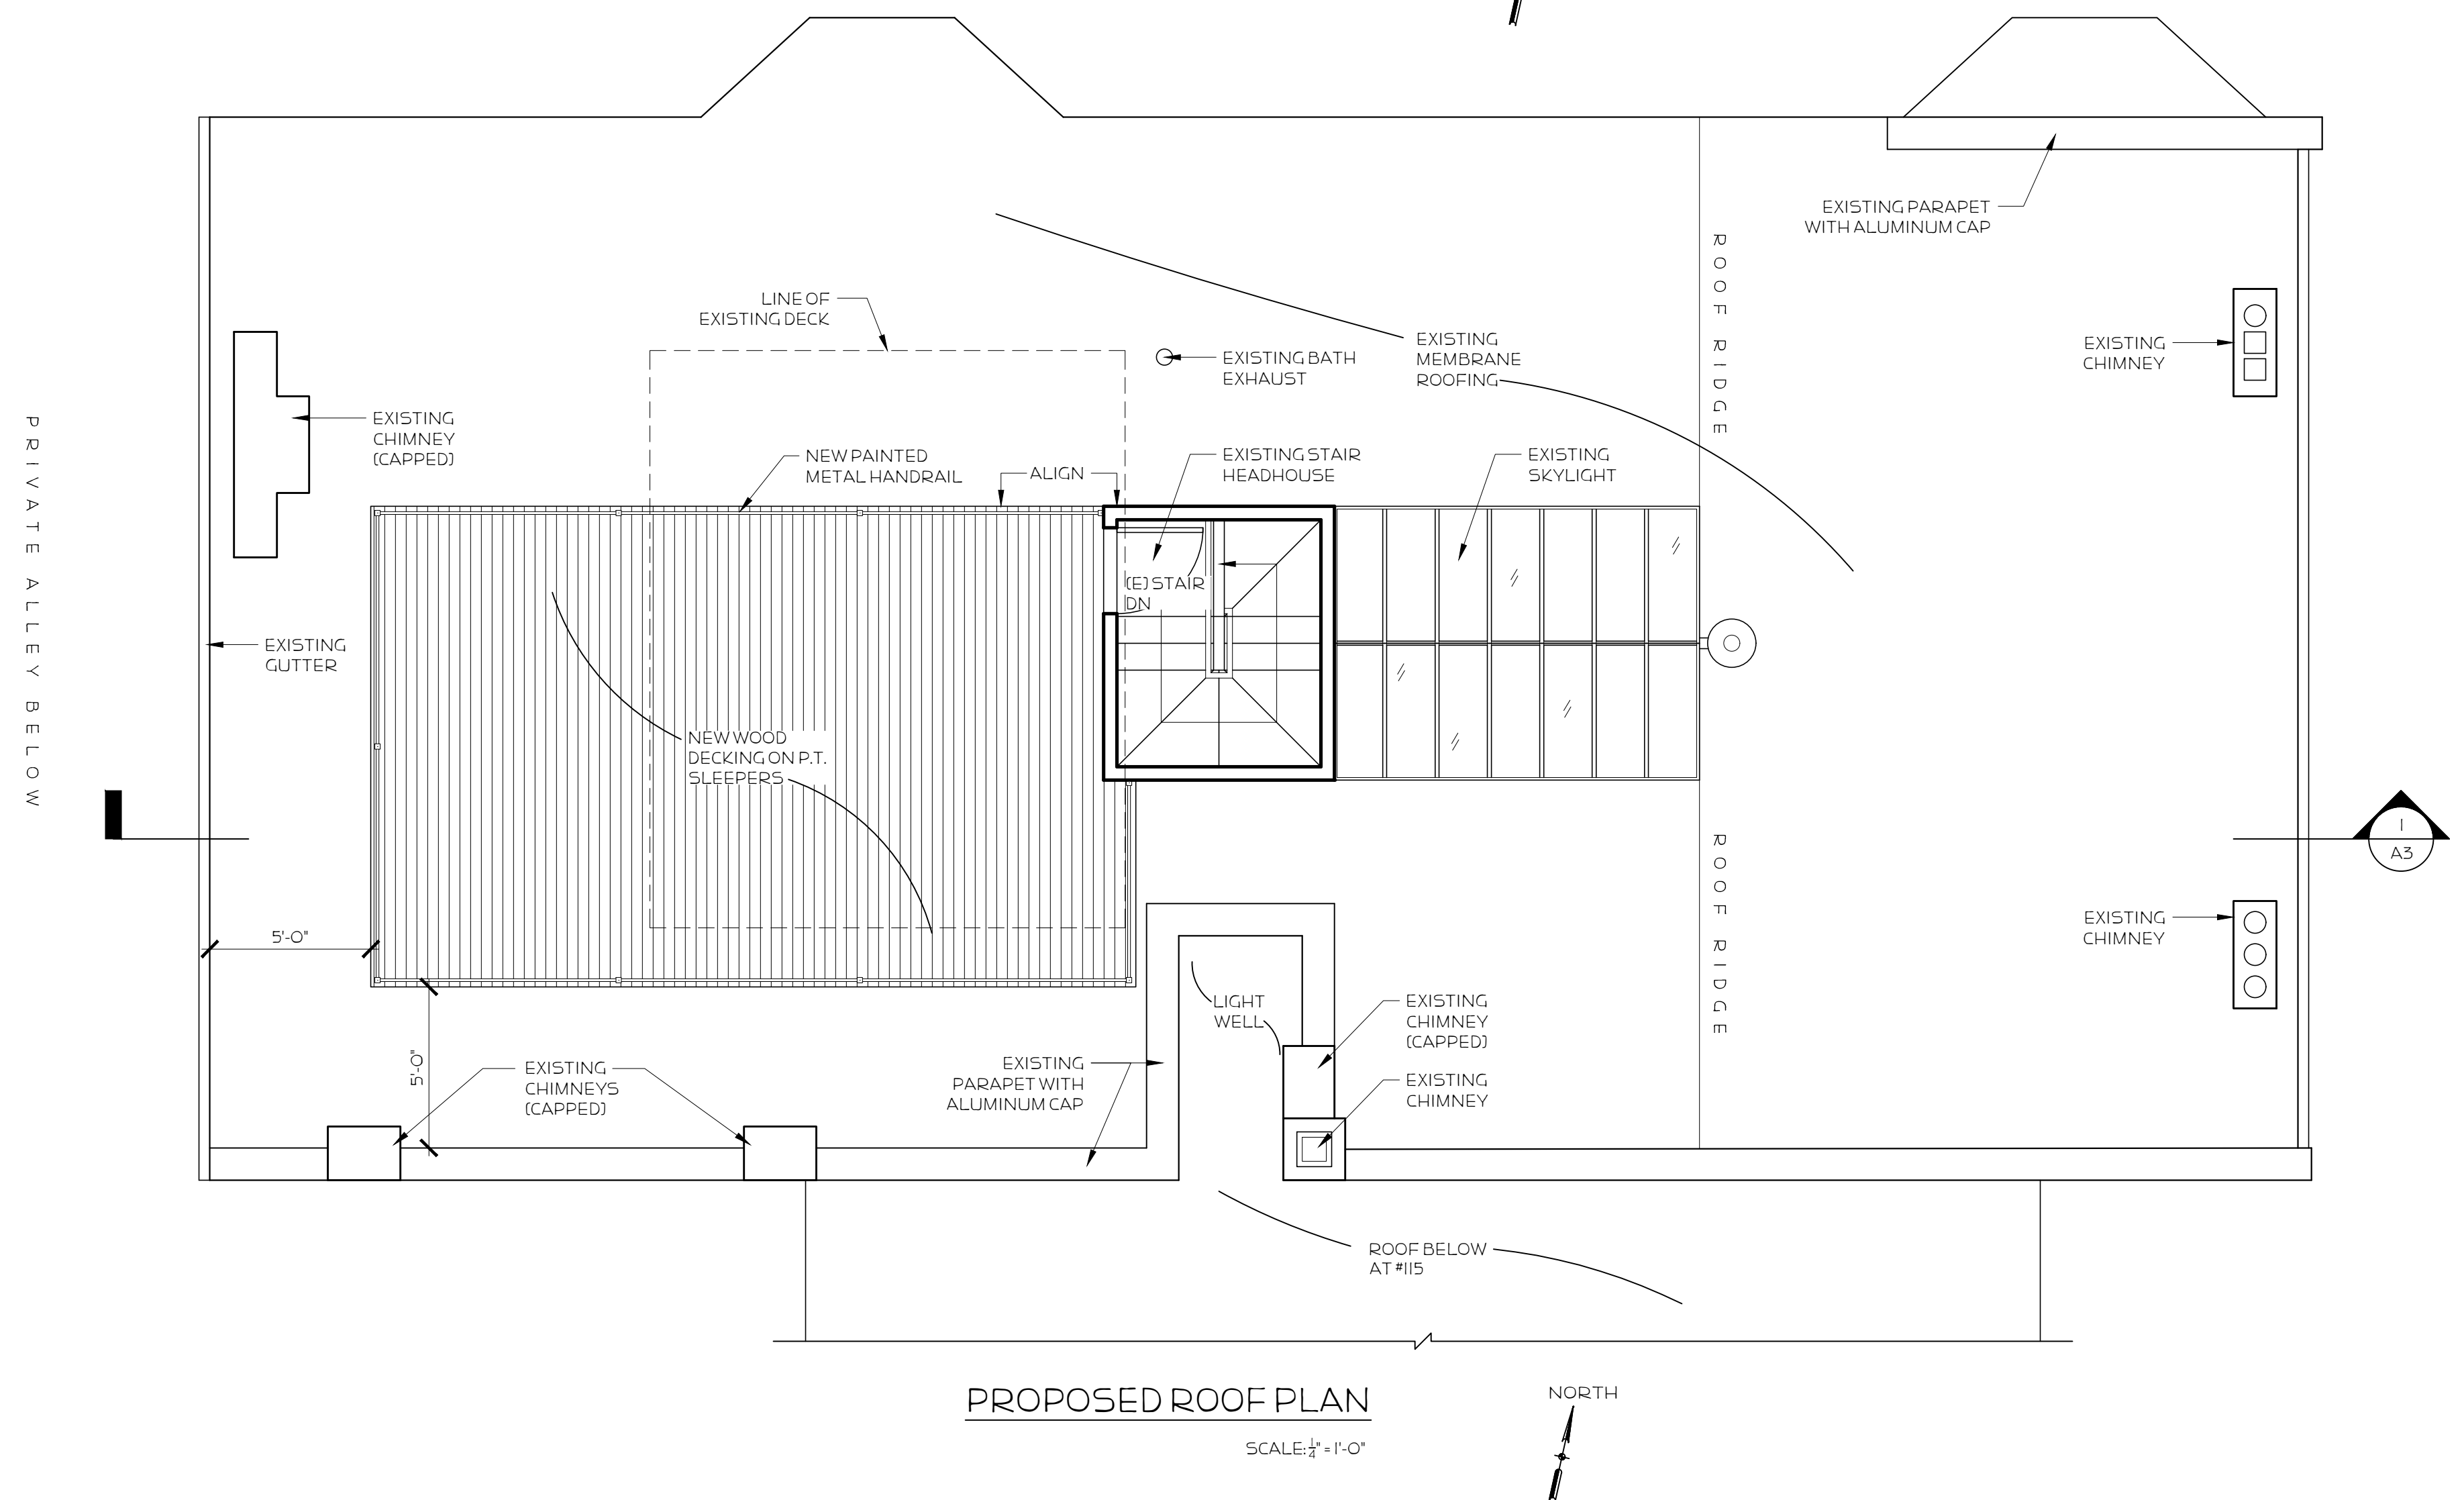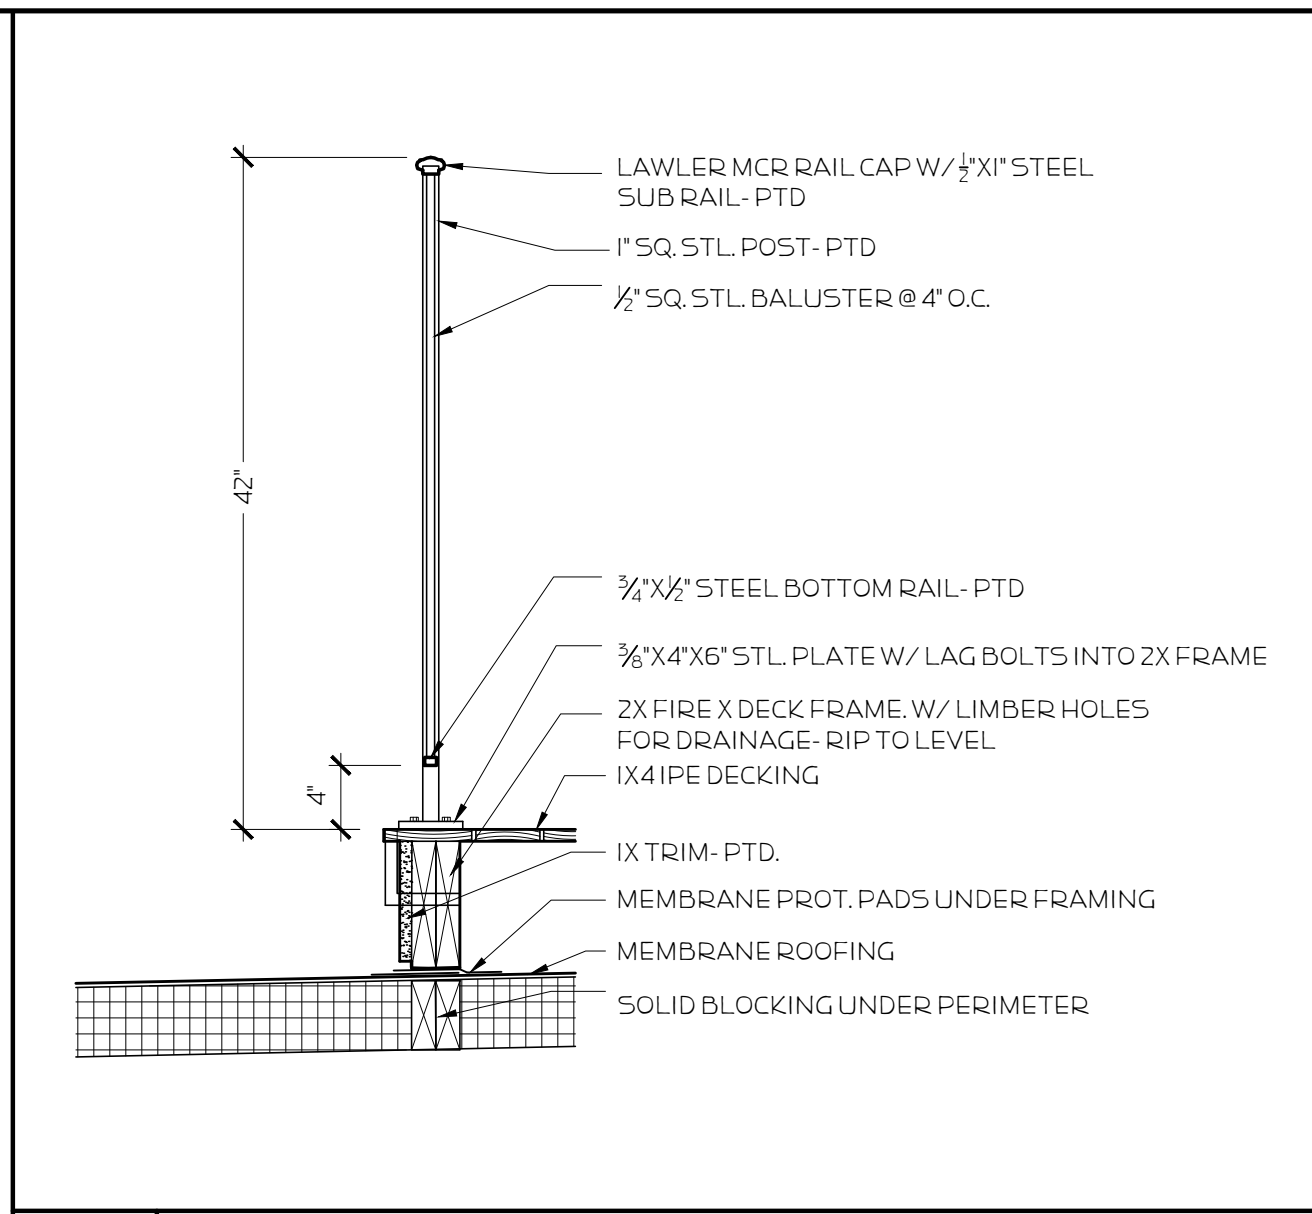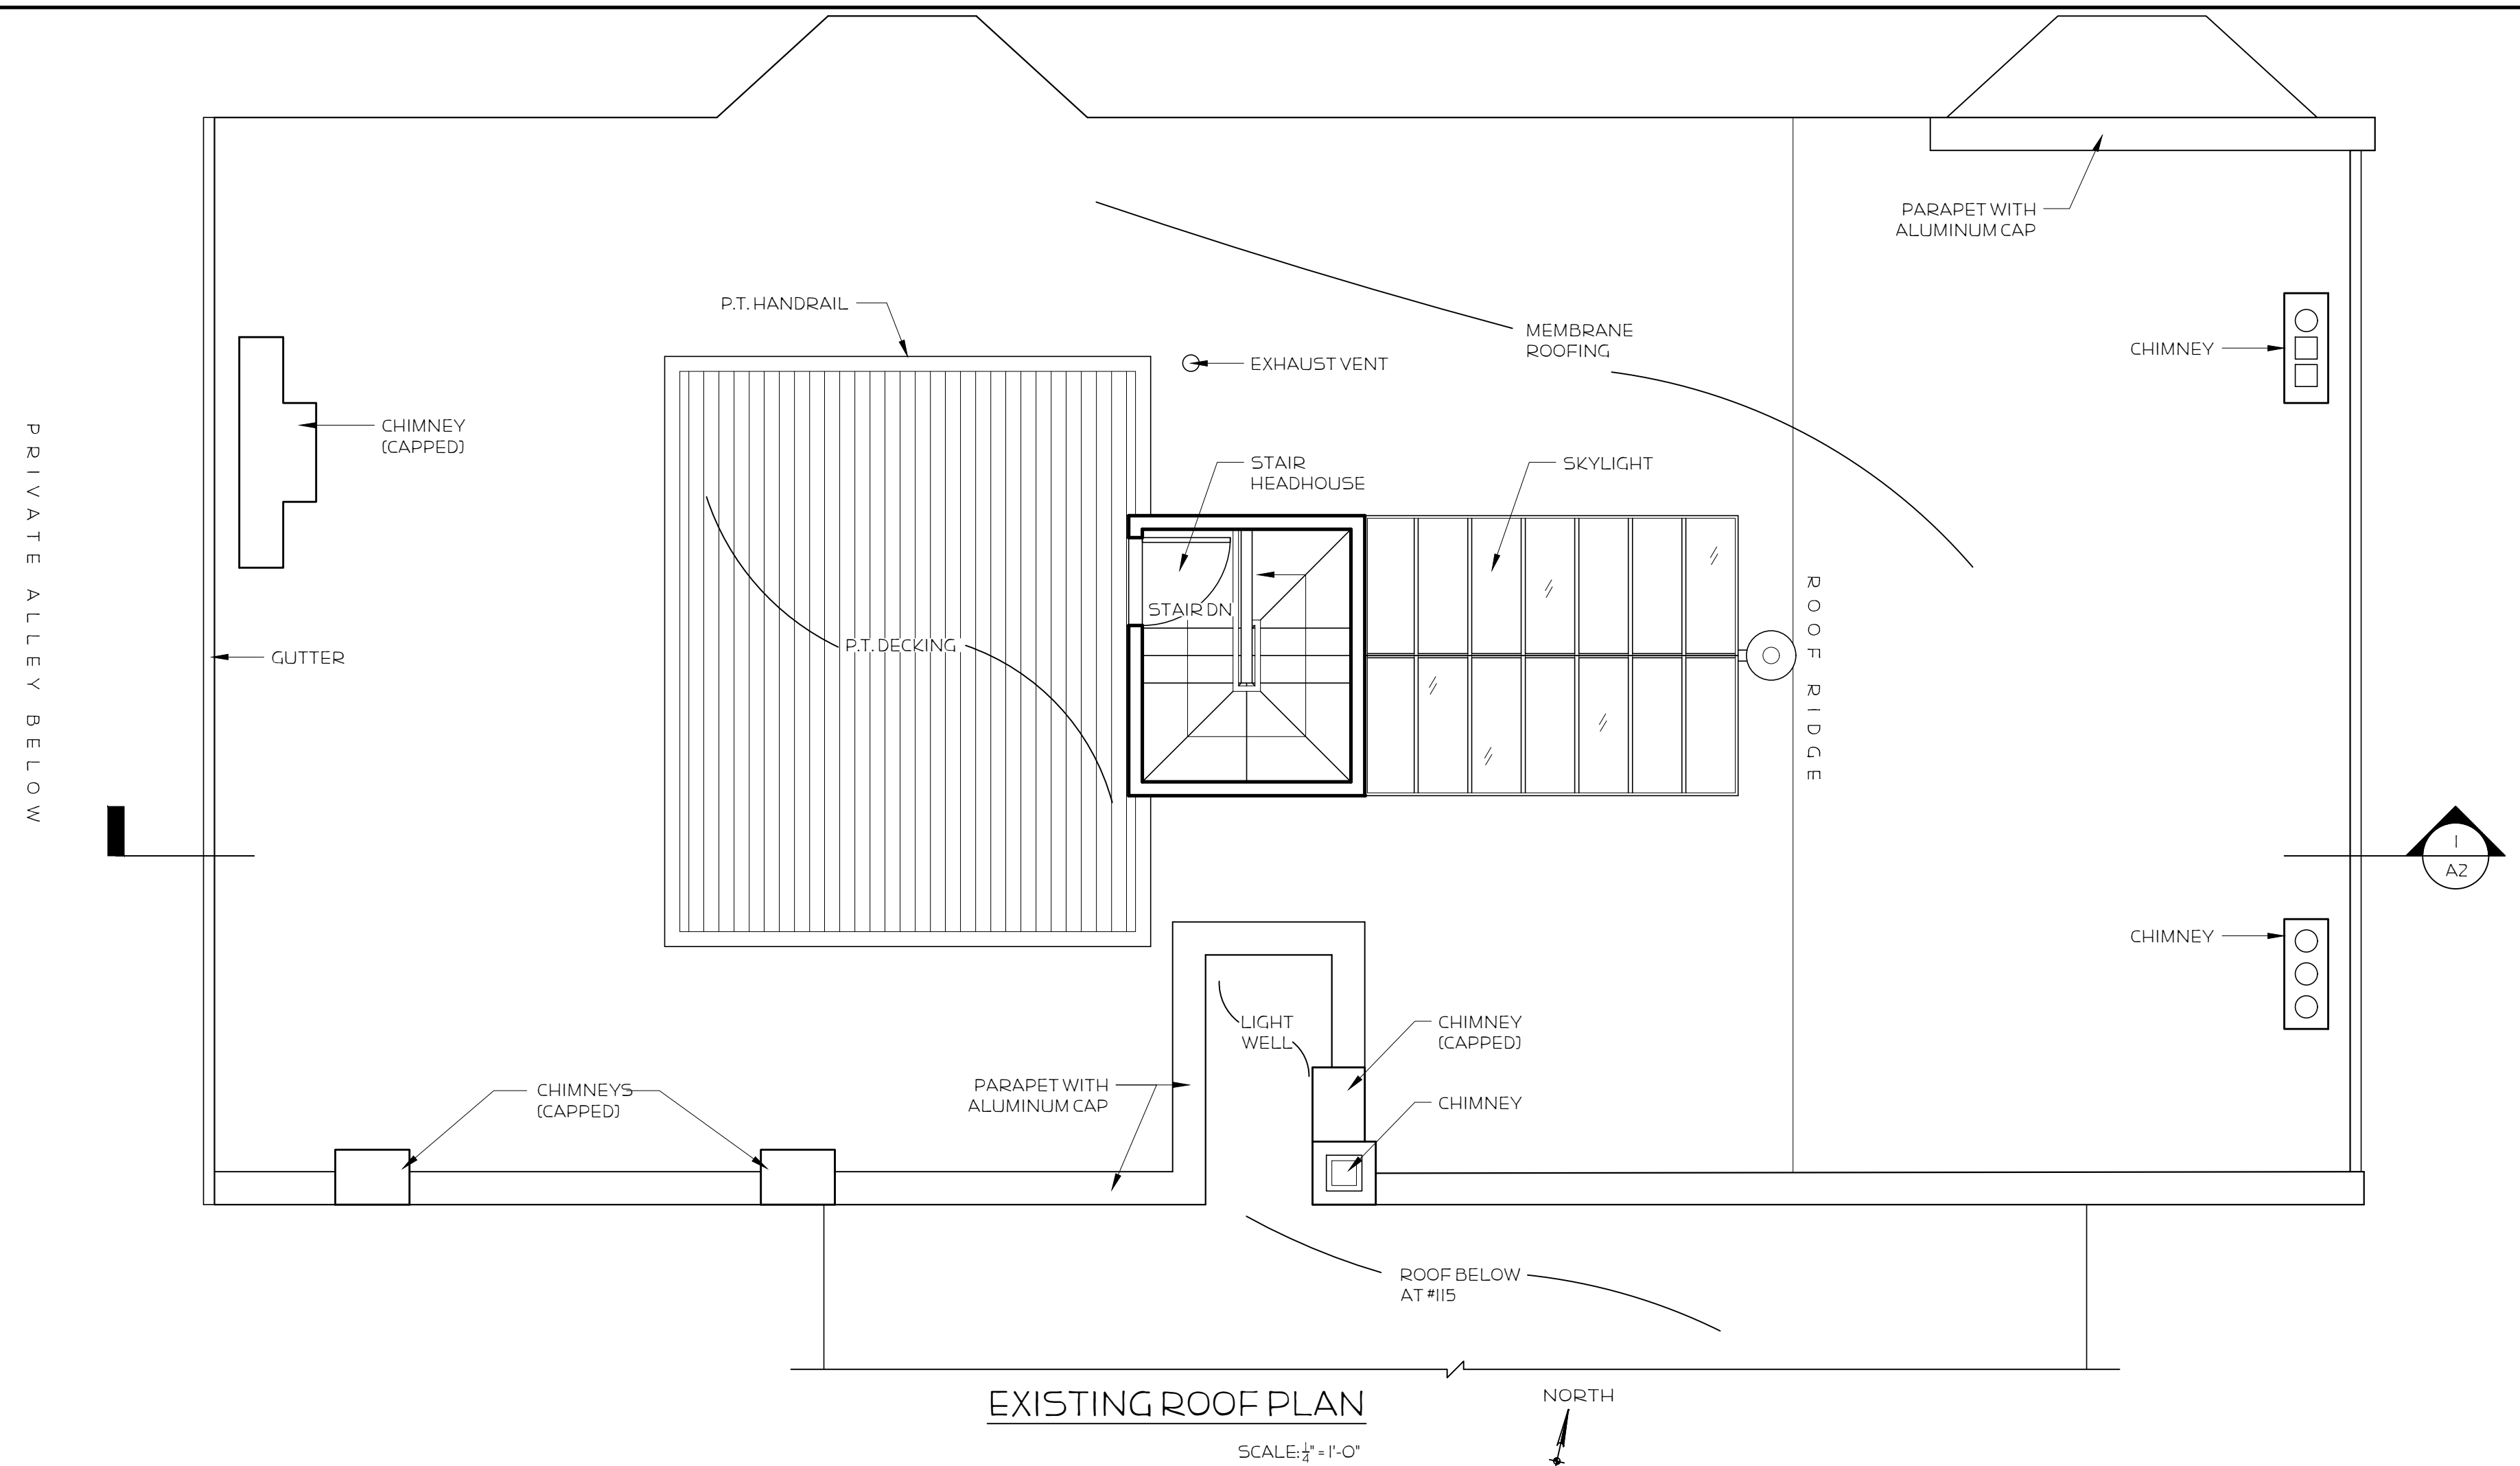


Existing and Proposed Floor Plans and Exterior Details.	
Scale: 1/4" = 1'-0"	Rev. No.
Date: 10.11.2018	
17 Cazenove Street Boston, Massachusetts 02116	
781.910.1511 adam@huck.design	

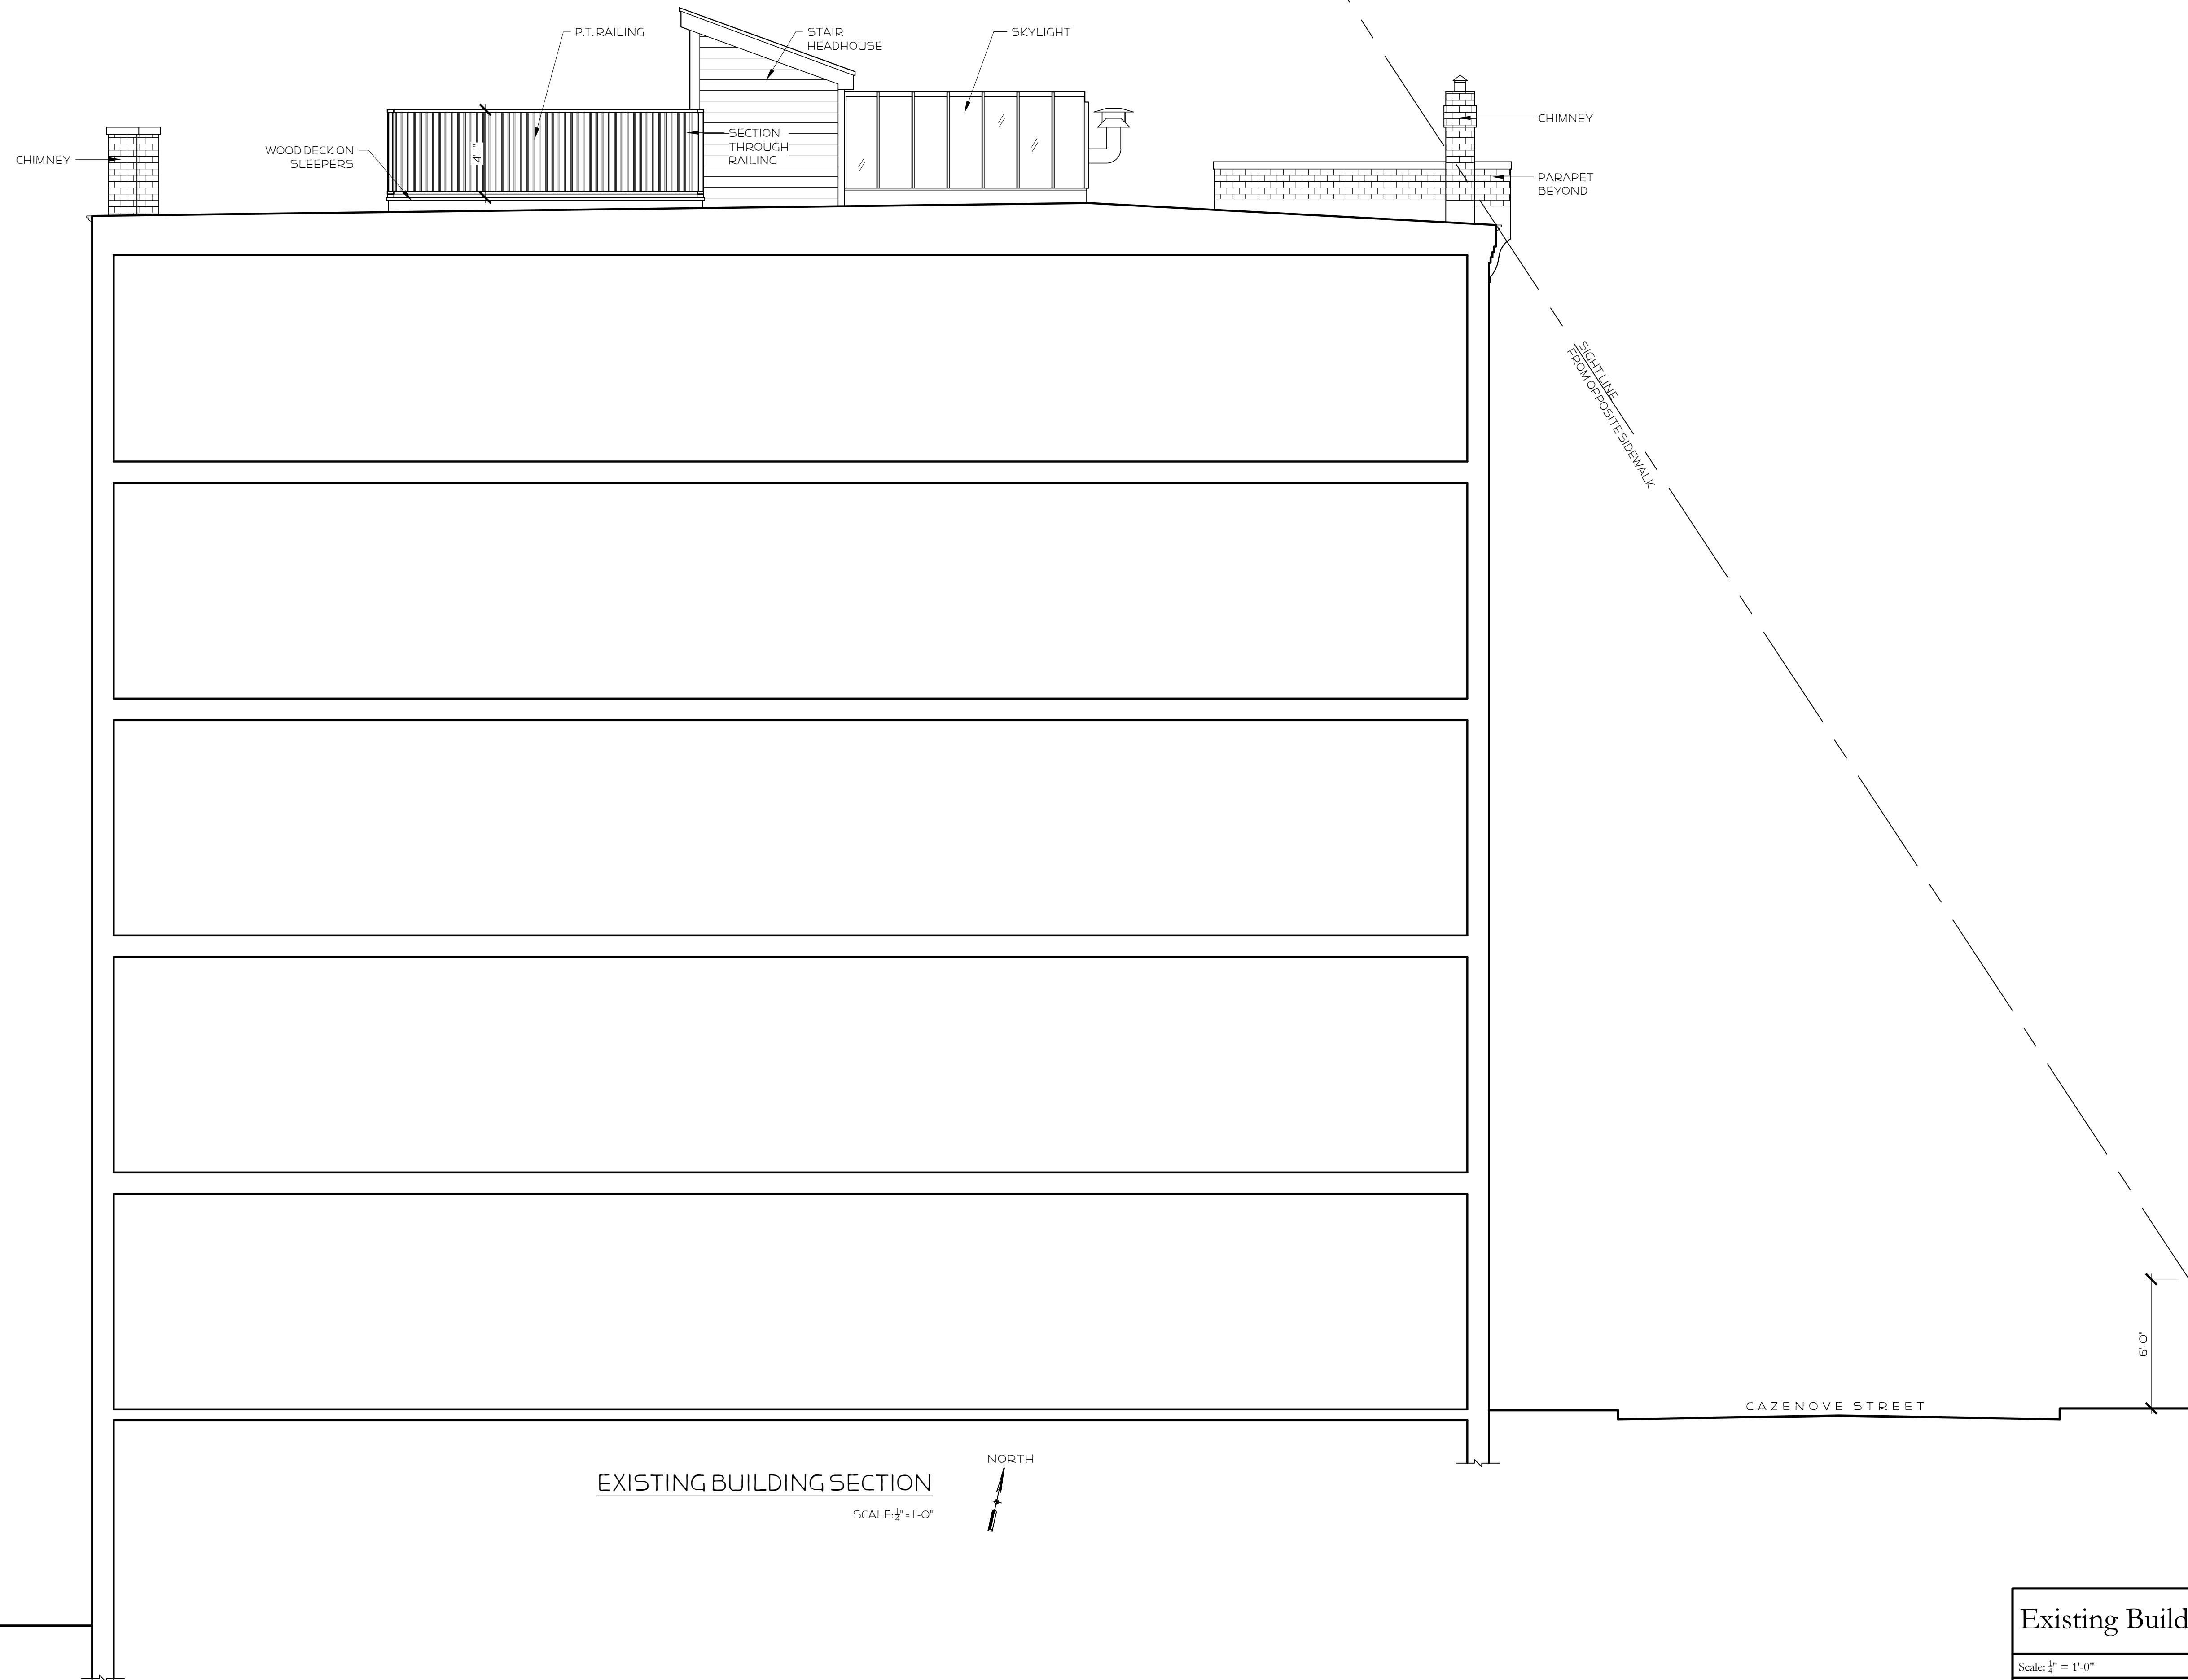


EXISTING BUILDING SECTION

SCALE: 1/4" = 1'-0"

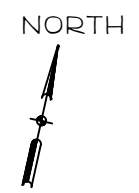


Existing Building Section.	
Scale: 1/4" = 1'-0"	Rev. No.
Date: 10.11.2018	
17 Cazenove Street Boston, Massachusetts 02116	
	<b>A2</b>
781.910.1511 adam@huck.design	

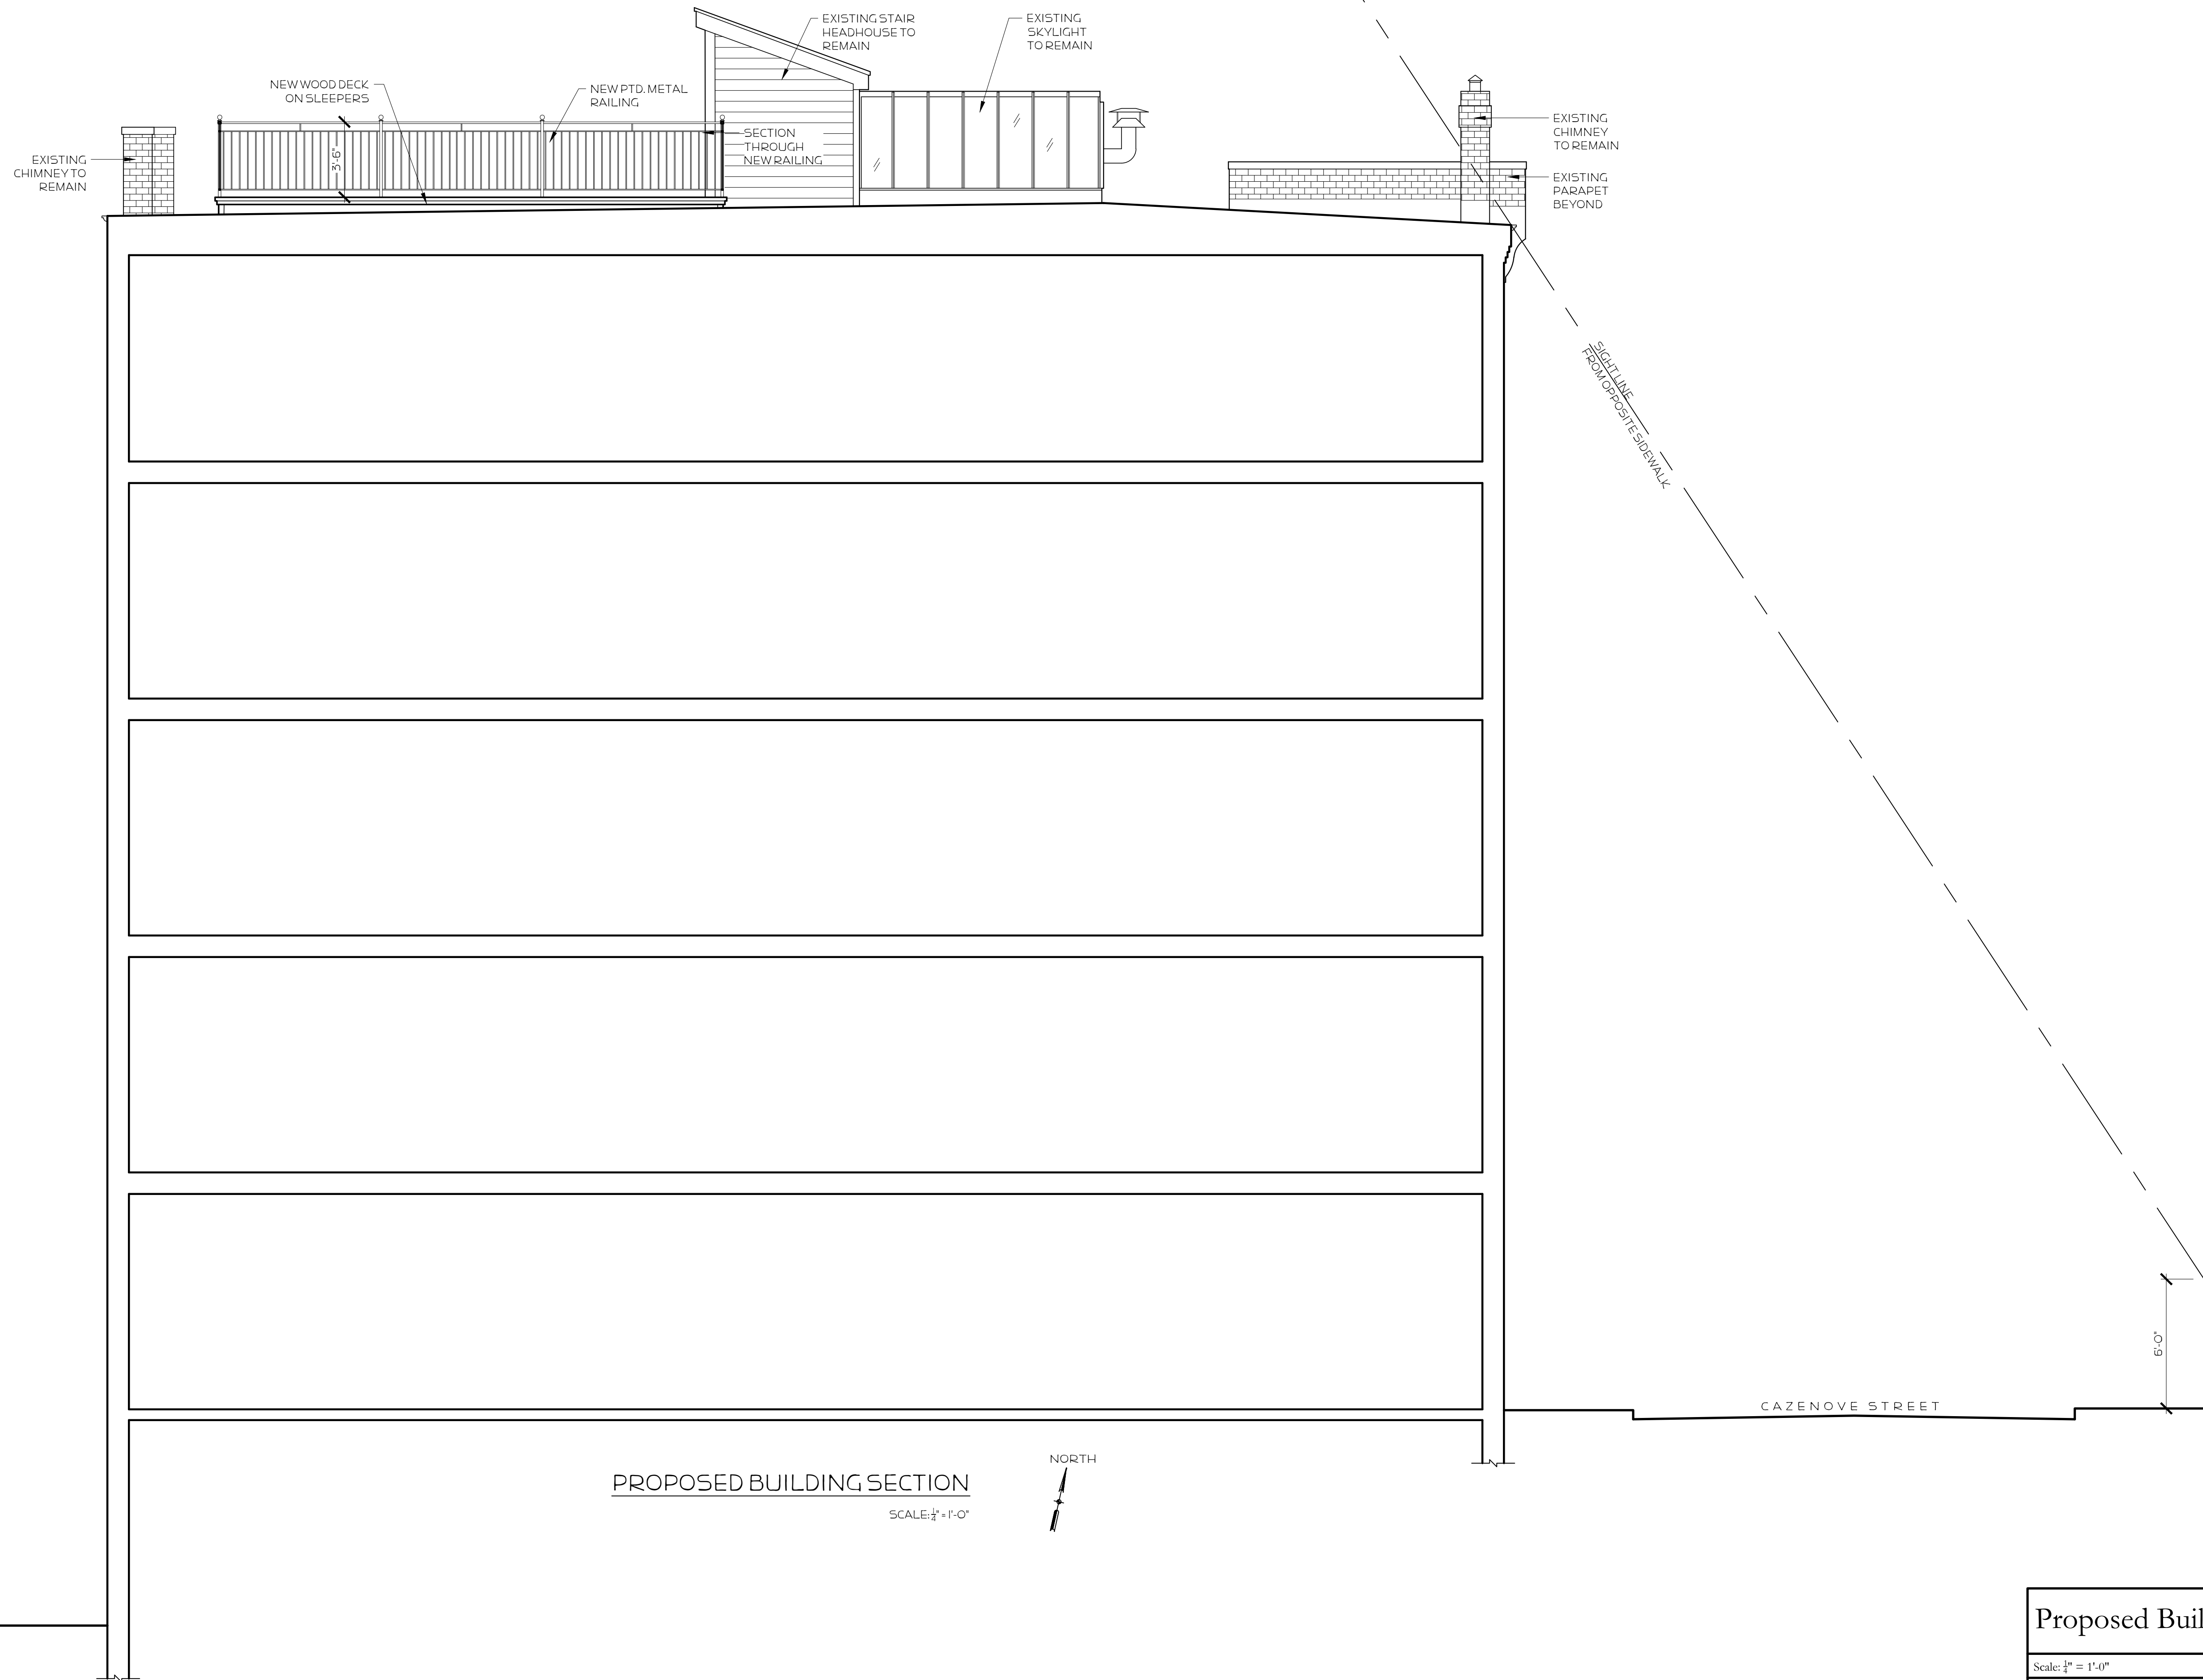

PROPOSED BUILDING SECTION

SCALE: 1/4" = 1'-0"

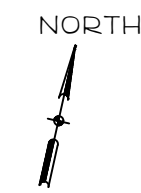

PRIVATE PASSAGEWAY

CAZENOVE STREET

Proposed Building Section.	
Scale: 1/4" = 1'-0"	Rev. No.
Date: 10.11.2018	
17 Cazenove Street Boston, Massachusetts 02116	
	<b>A3</b>
781.910.1511 adam@huck.design	