

165 WEST CANTON STREET
SOUTH END, BOSTON, MASSACHUSETTS

Revision No.	Date



COVERSHEET

165 West Canton Street
Boston – Massachusetts

Date:	August 15, 2019
Project Number:	
Checked By:	RP/PC/SB
Scale:	N/A

Brian and Karen McMahon
1100 Harbor Road
Southport, Connecticut 06890-1467
TEL: 203-209-2299
TEL: 917-575-0007



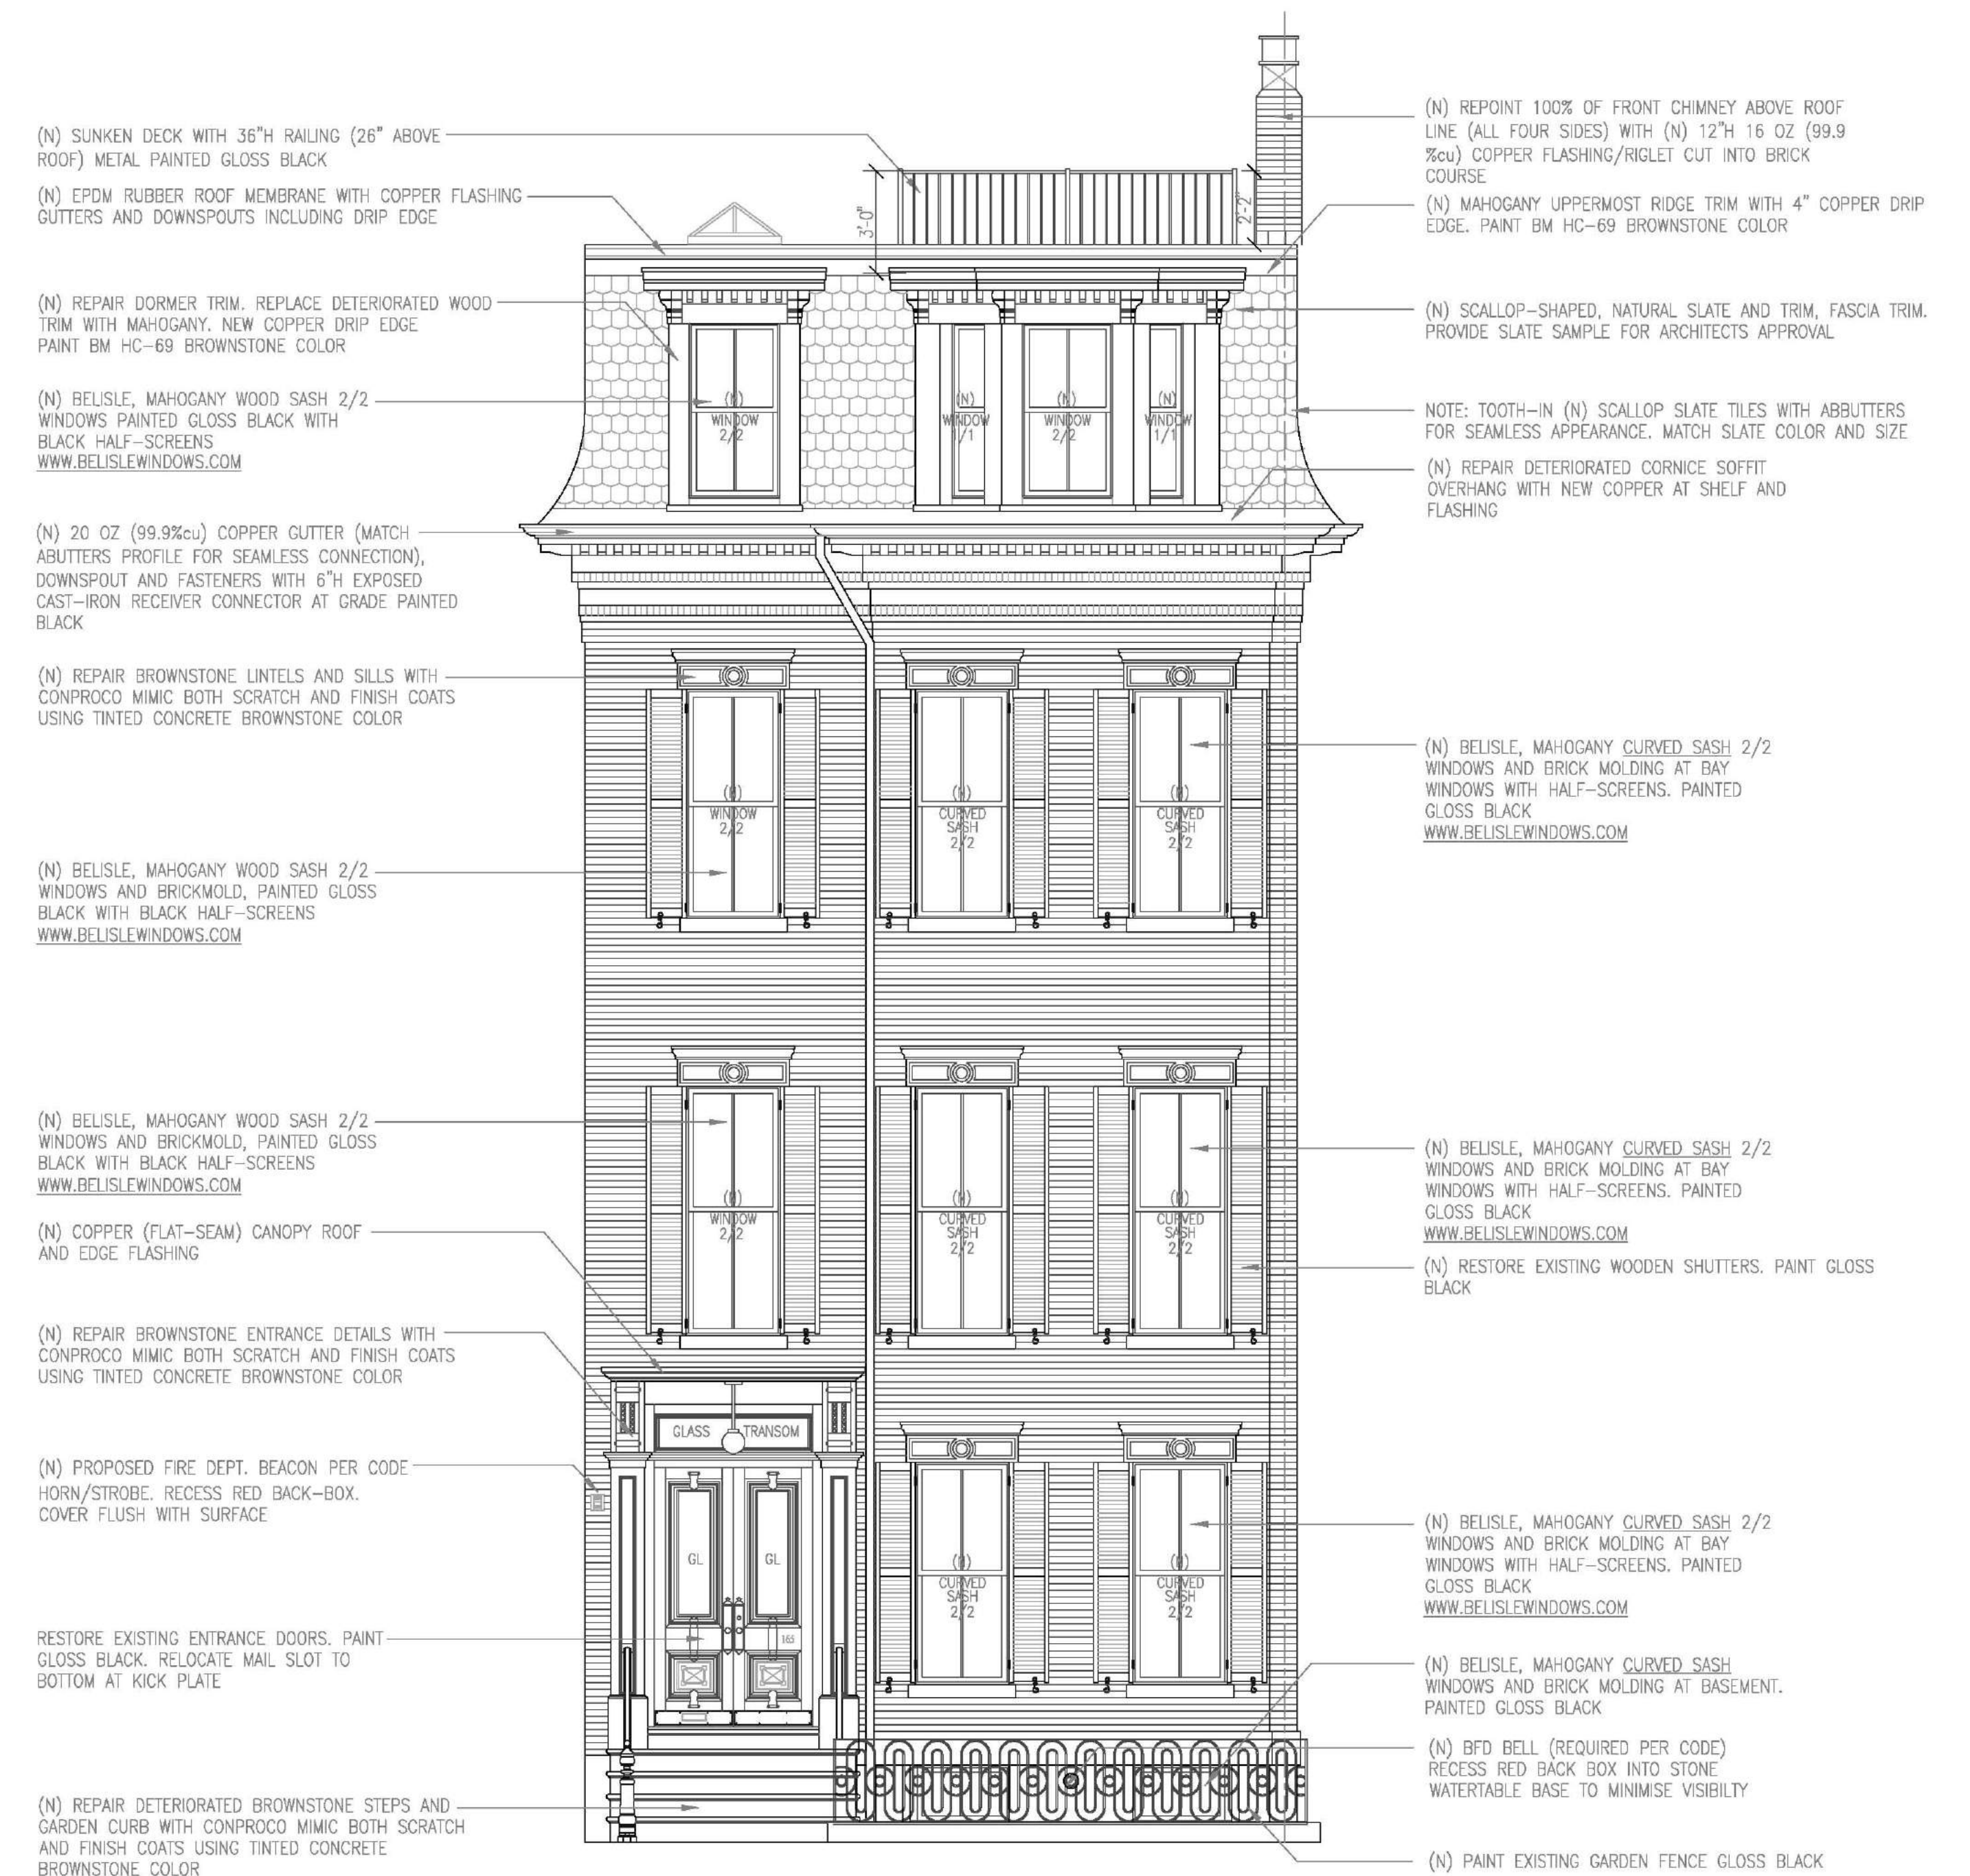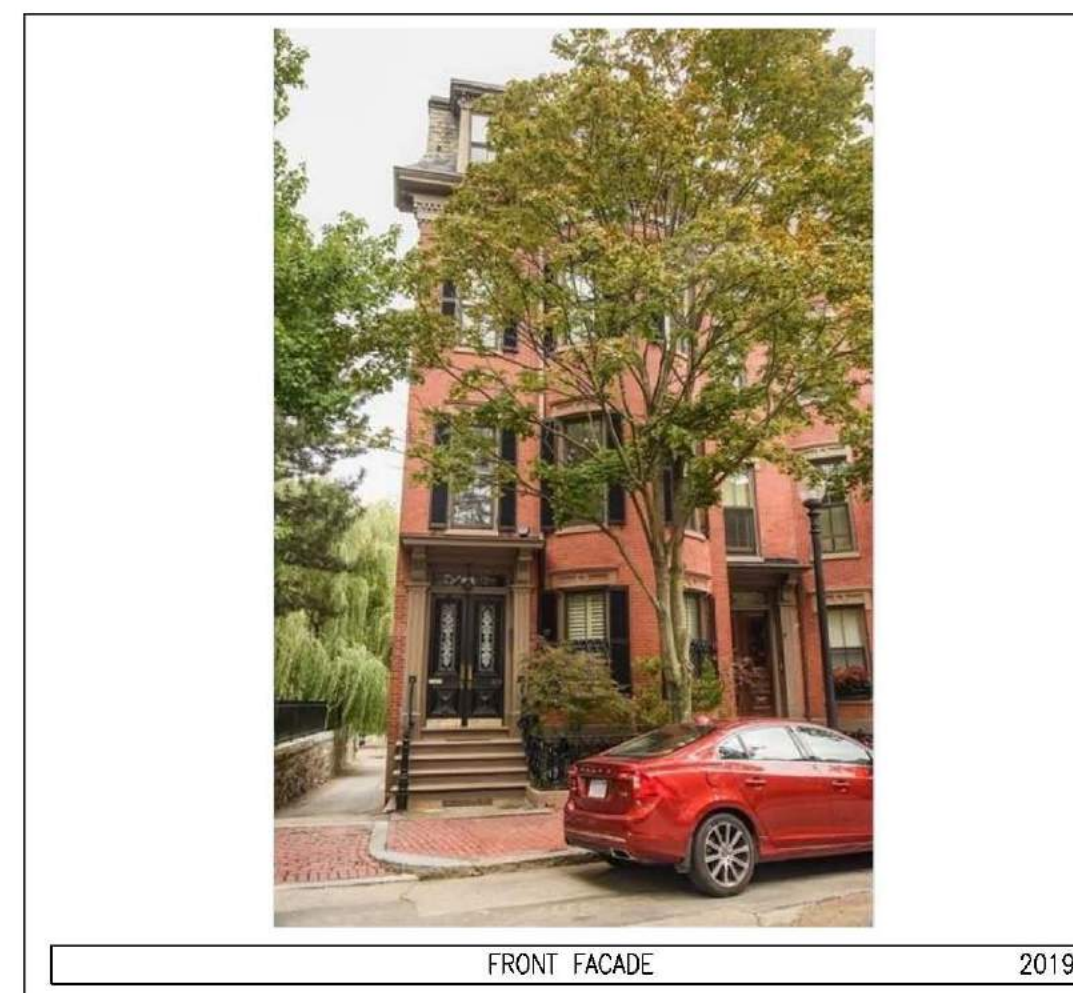



1 EXISTING FRONT ELEVATION
SCALE: 1/4" = 1'-0"

2 PROPOSED FRONT ELEVATION
SCALE: 1/4" = 1'-0"

Revision No.	Date



1 PROPOSED NORTH SIDE ELEVATION
SCALE: 1/4" = 1'-0"

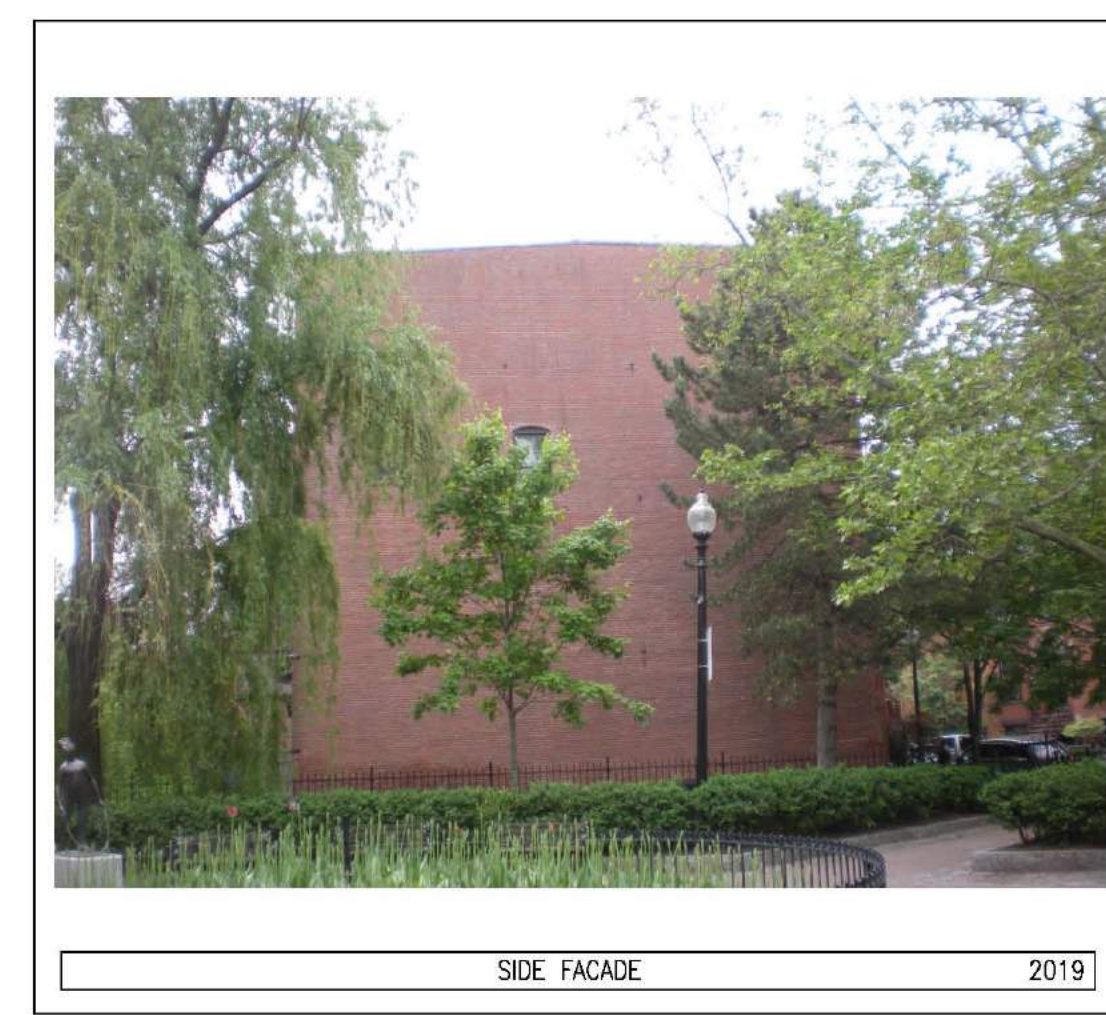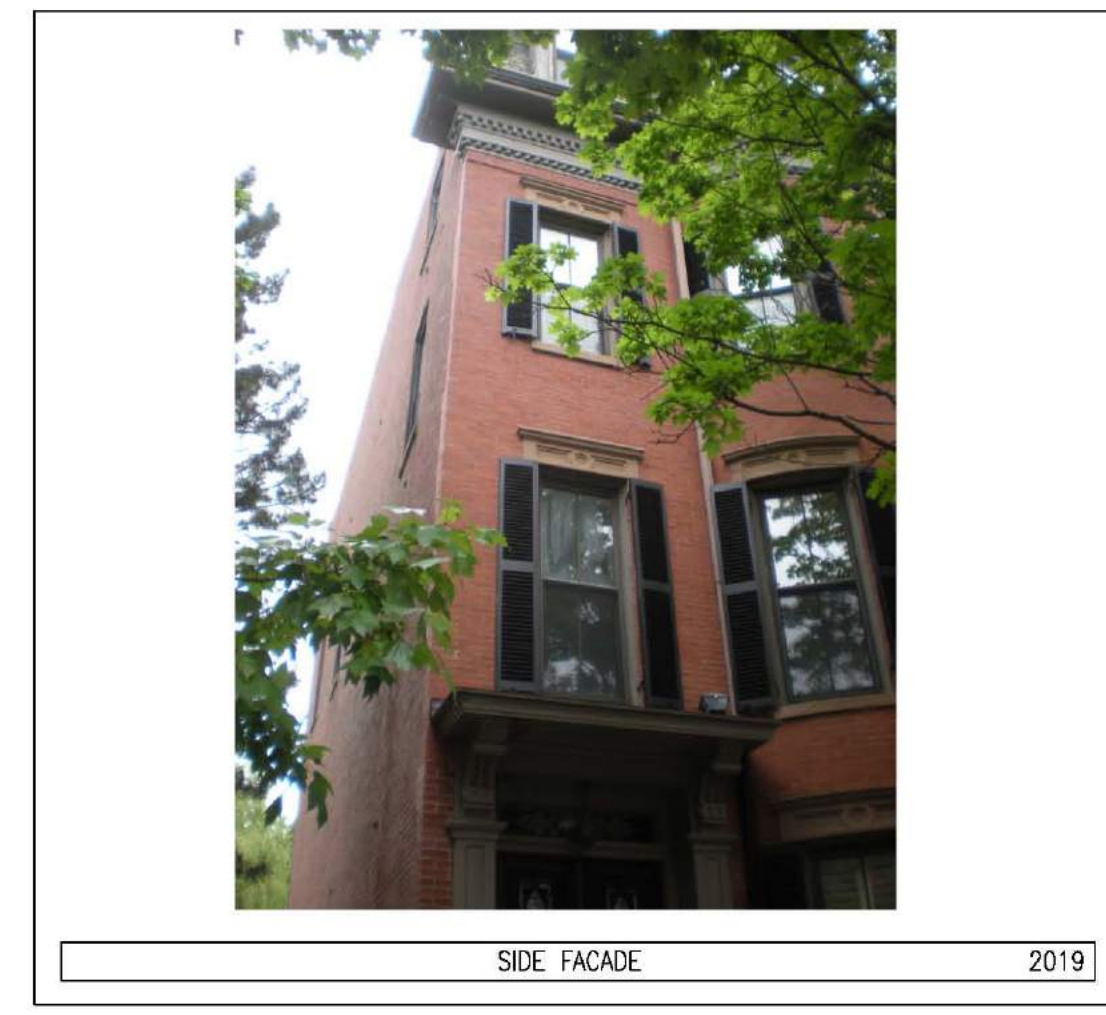

2 PROPOSED SOUTH SIDE ELEVATION
SCALE: 1/4" = 1'-0"

Revision No.	Date






1 EXISTING NORTH SIDE ELEVATION
SCALE: 1/4" = 1'-0"





2 EXISTING SOUTH SIDE ELEVATION
SCALE: 1/4" = 1'-0"

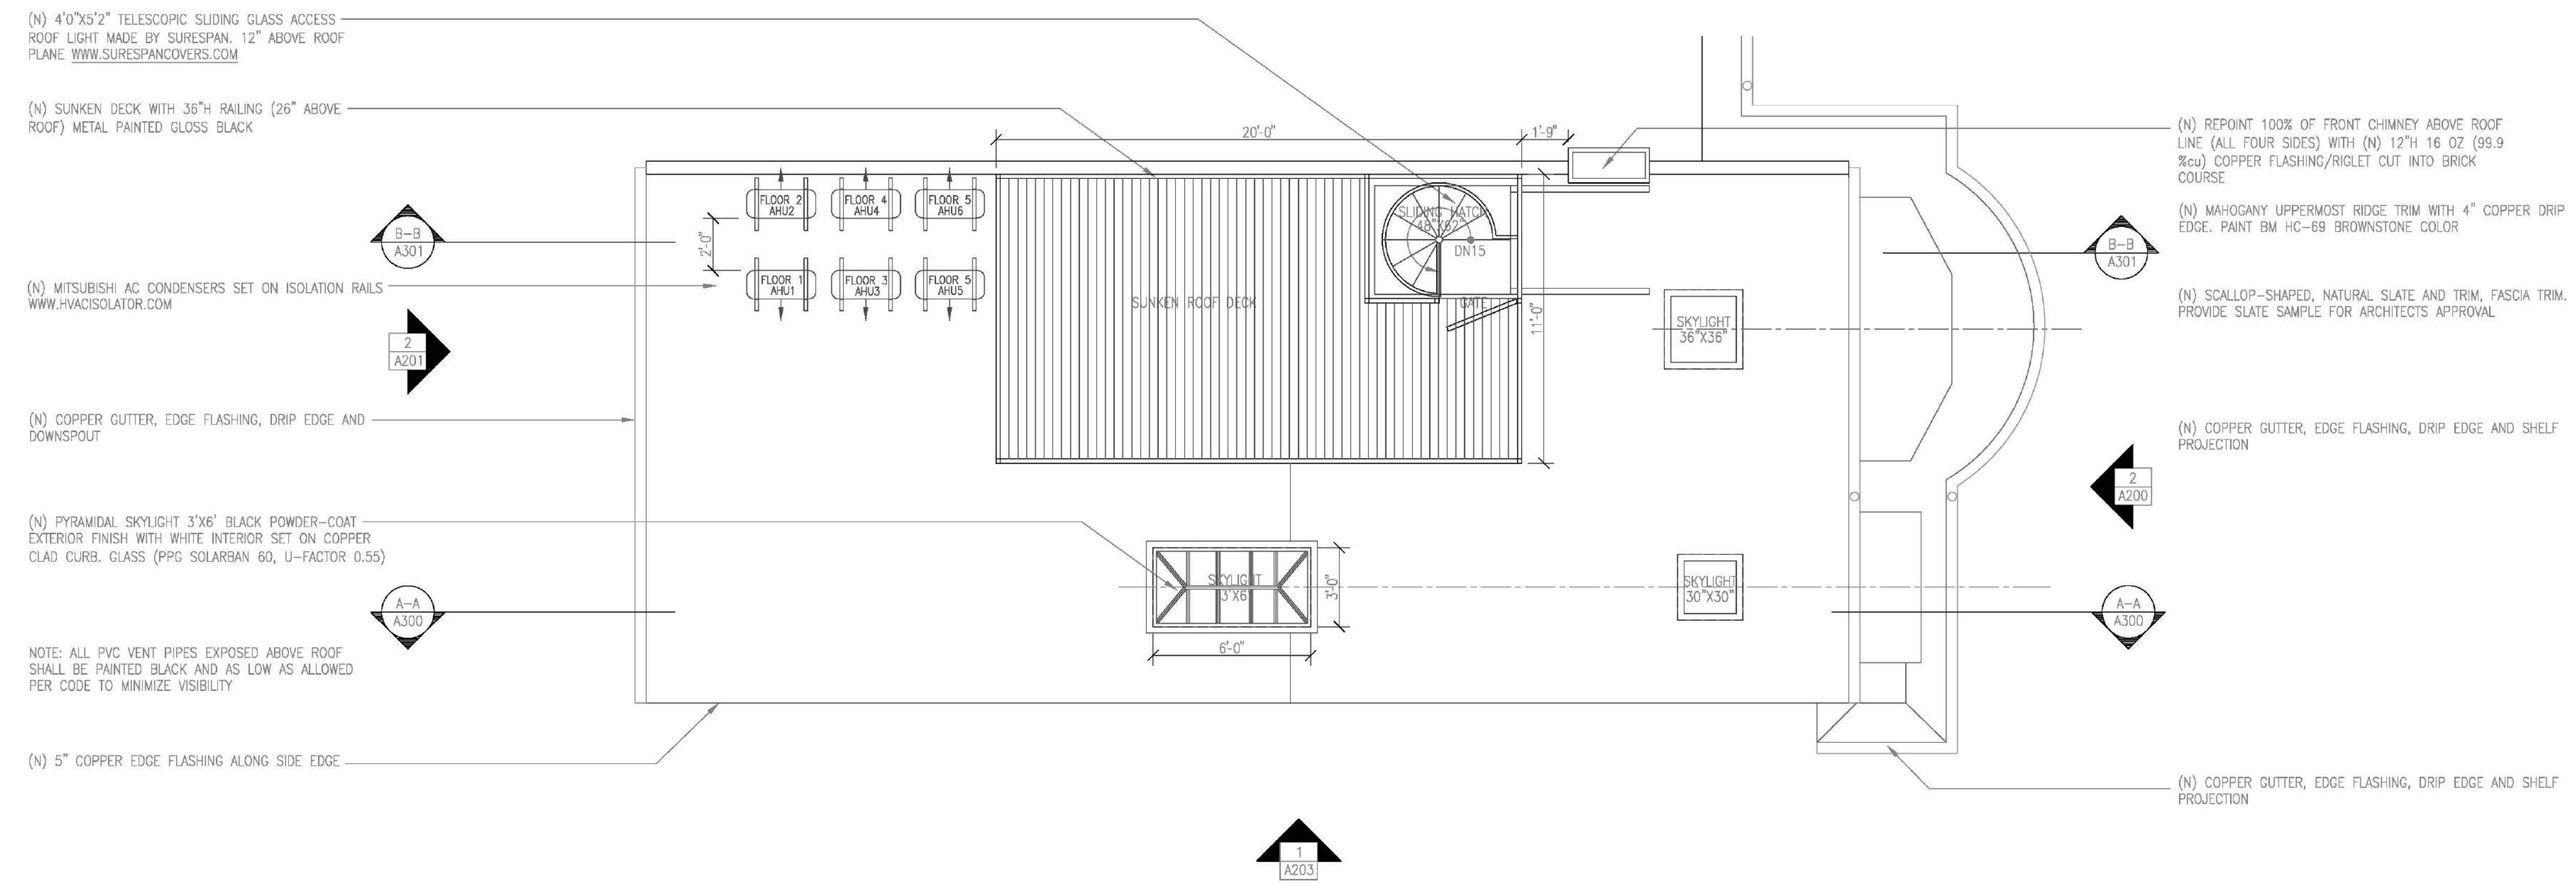

1 PROPOSED ROOF PLAN
SCALE: 1/4" = 1'-0"

Revision No.	Date

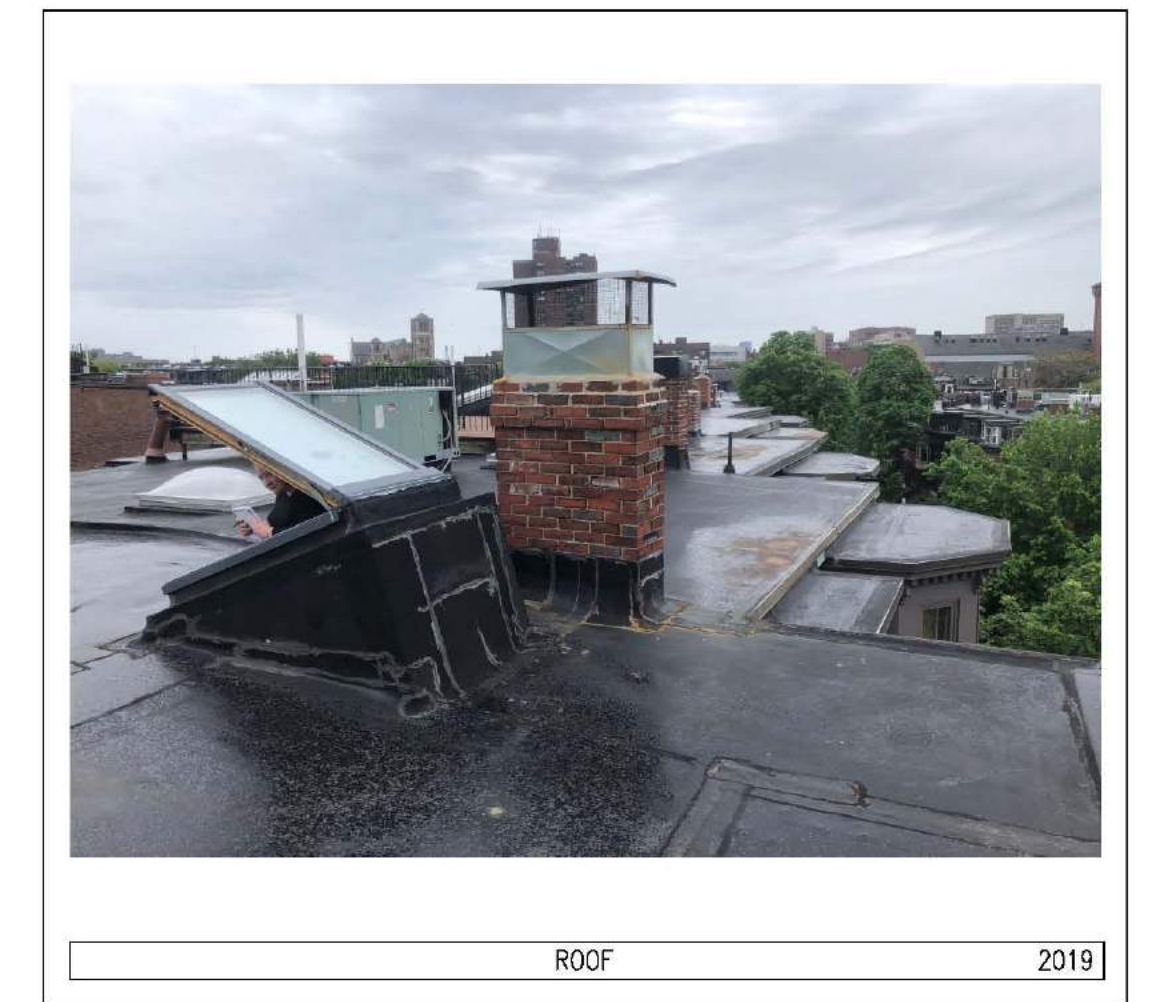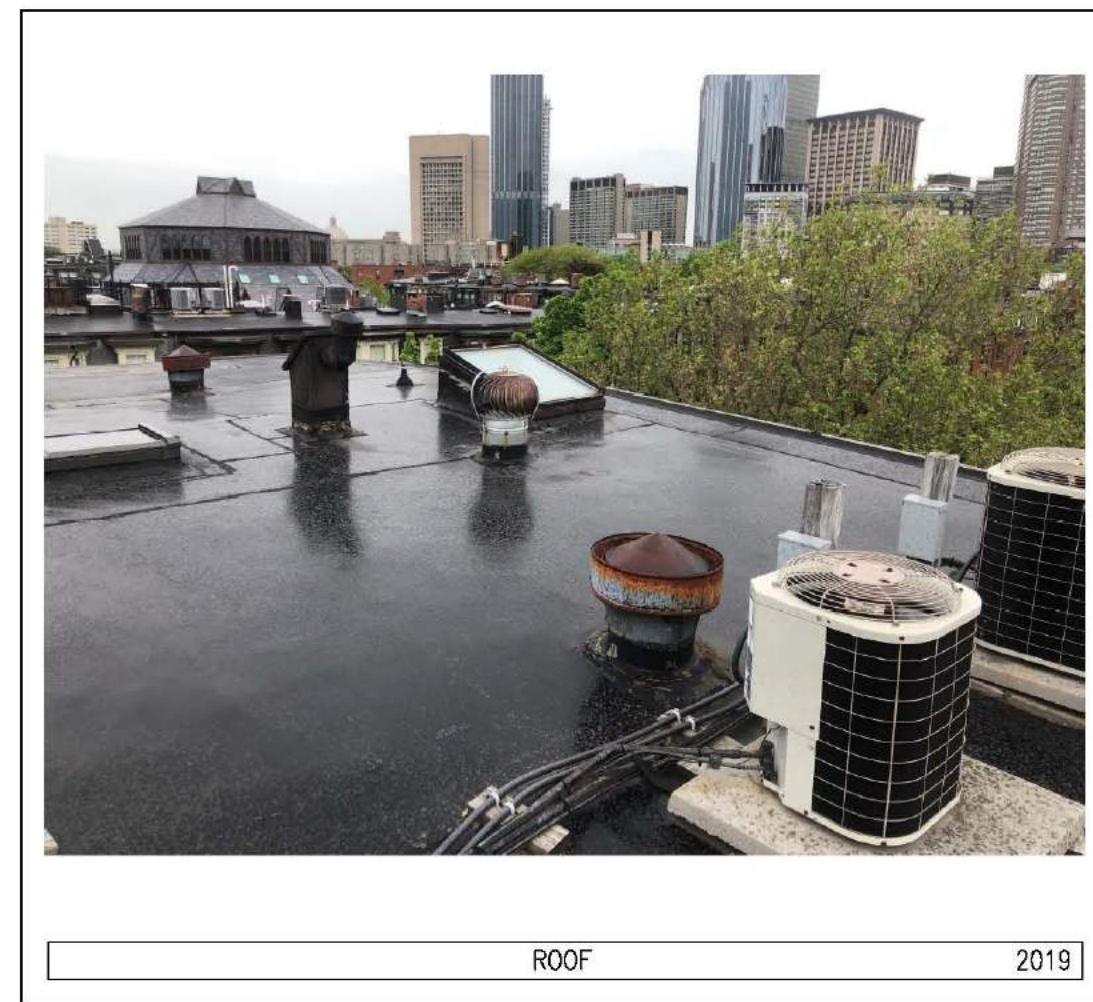

1 PARTIAL PROPOSED BUILDING SECTION B-B
SCALE: 1/4" = 1'-0"

Revision No.	Date