


**LEGEND:**

- CUT AND POINT (100%) BRICK MASONRY
- PREP (SCRAPE LOOSE) AND PAINT WOODWORK
- STRIP PAINT (100%) FROM MARBLE
- PREP (SCRAPE LOOSE) AND PAINT METALWORK
- REPLACE

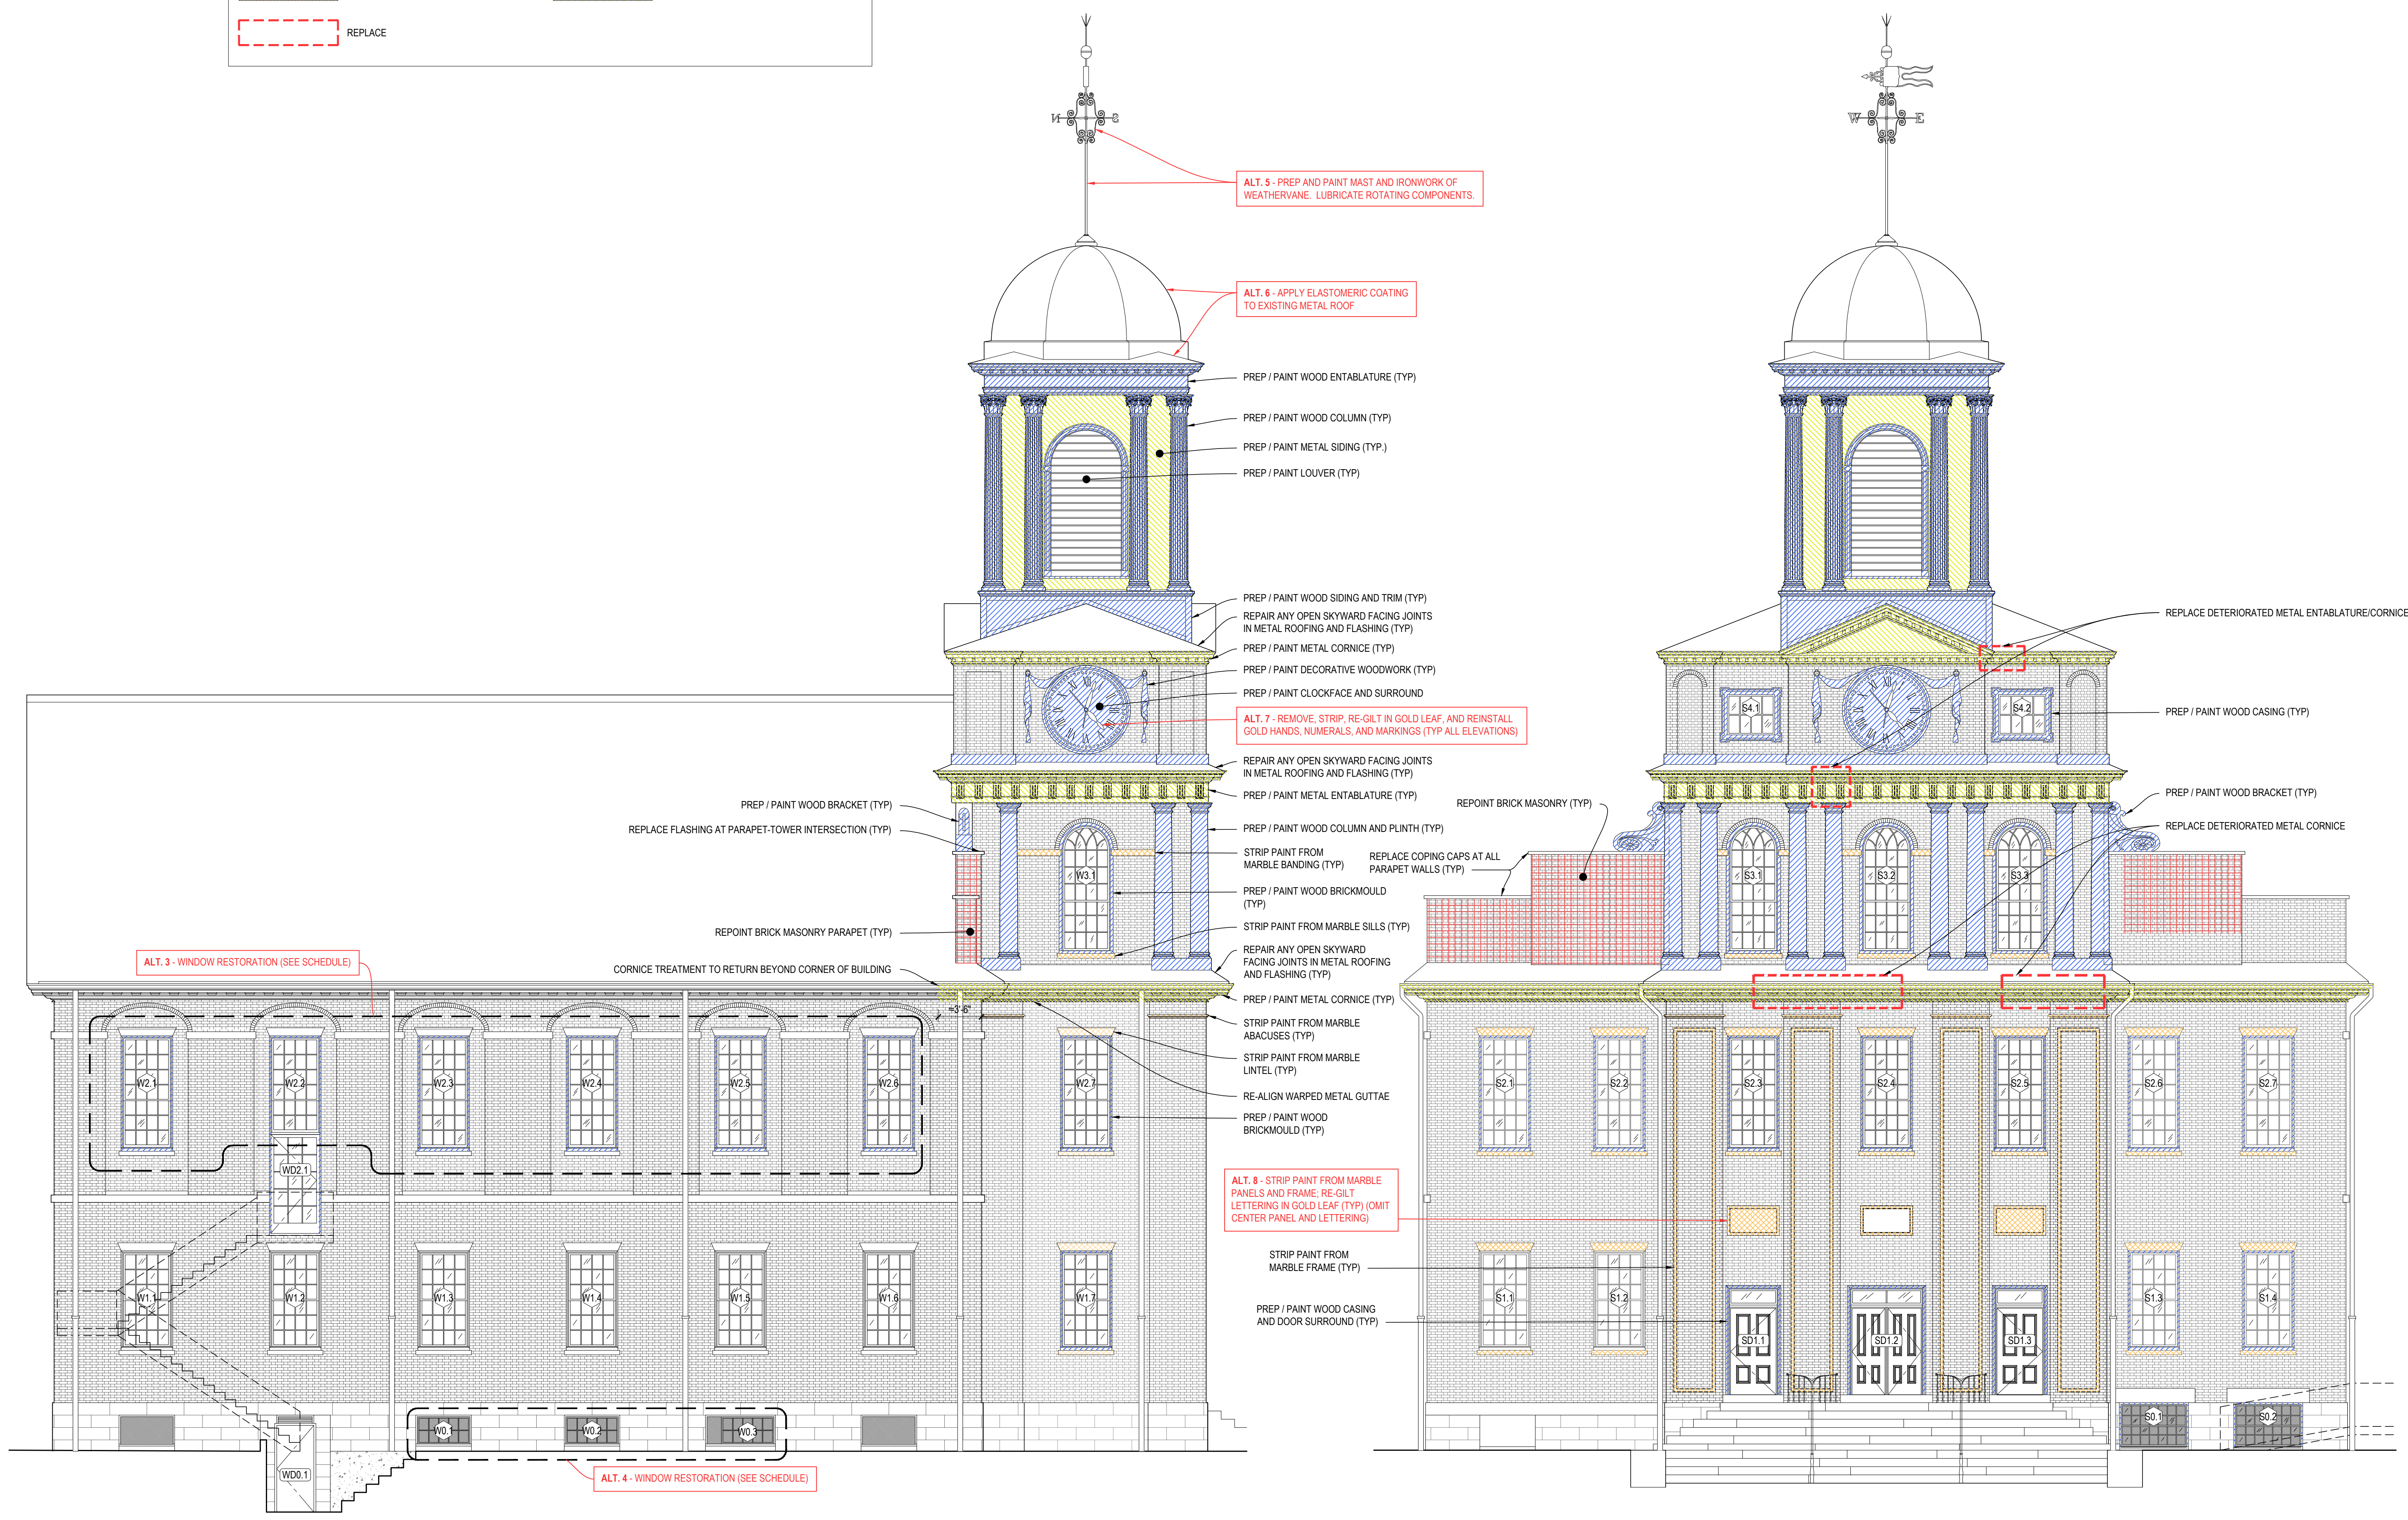


**02 EXTERIOR ELEVATION: WEST**  
NOT TO SCALE

**01 EXTERIOR ELEVATION: SOUTH**  
NOT TO SCALE

ARCHITECT:  
  
**Spencer, Sullivan & Vogt**  
 ARCHITECTURE - PRESERVATION  
 1 Thompson Square | Suite 504  
 Charlestown, MA 02129-3308  
 T: (617) 861-4291  
 www.SSVarchitects.com

CONSULTANT:  
  
 OWNER:  
**OLD WEST CHURCH**  
 131 Cambridge Street  
 Boston, MA 02114

PROJECT: #2006  
**OLD WEST CHURCH**  
 FACADE RESTORATION  
 CPA GRANT  
 131 Cambridge Street  
 Boston, MA 02114

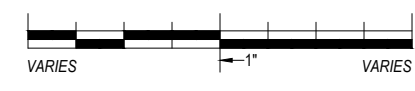KEY:  


00 May 29, 2020 BID SET  
 # DATE DESCRIPTION  
 ISSUANCES:  
 SEAL:

SHEET TITLE:  
**EXTERIOR ELEVATIONS:  
 SOUTH + WEST**

SHEET #:  
**A-1**









FIRST MEETING HOUSE BUILT  
ON THIS SPOT 1737  
THIS BUILDING ERECTED 1806  
BOUGHT BY THE CITY 1891  
OPENED FOR LIBRARY USES 1896

OLD WEST CHURCH  
UNITED METHODIST

THE WEST CHURCH  
GATHERED 1737  
MINISTERS  
WILLIAM HEDDER 1737-54  
SAMUEL HART 1754-62  
CHARLES BAKER 1762-70  
CHARLES LOVELL 1806-18  
GUY S. BARTOL 1837-71

BLACK

LIVES

MATTER

LOVE THY NEIGHBOR







































FIRST MEETING  
ON THIS  
THIS BUILDING  
BOUGHT BY THE  
OPENED FOR



FIRST MEETING HOUSE BUILT  
ON THIS SPOT 1737  
THIS BUILDING ERECTED 1806  
BOUGHT BY THE CITY OF BOSTON 1891  
OPENED FOR LIBRARY USES 1896

OLD WEST CHURCH  
UNITED METHODIST

BLACK

LIVES  
2012 APR 13

