


# 145 WORCESTER STREET


BOSTON, MA 02118

**145 WORCESTER, LLC**



JULY 14, 2020

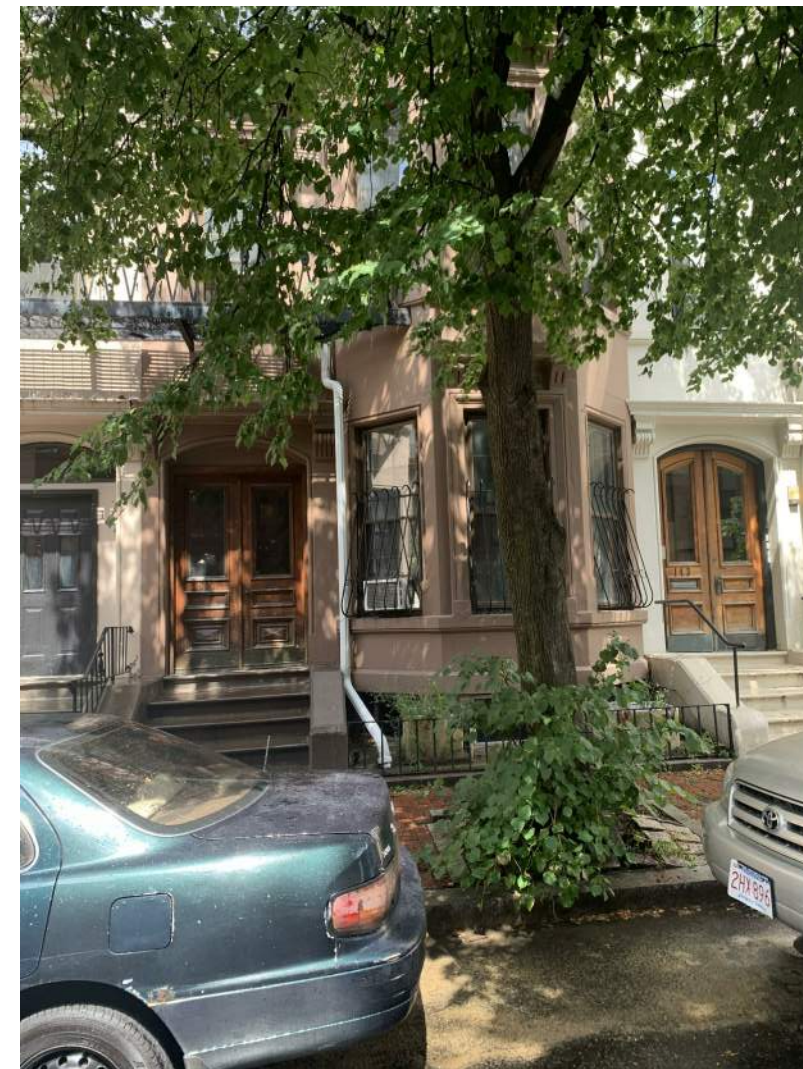

EMBARC

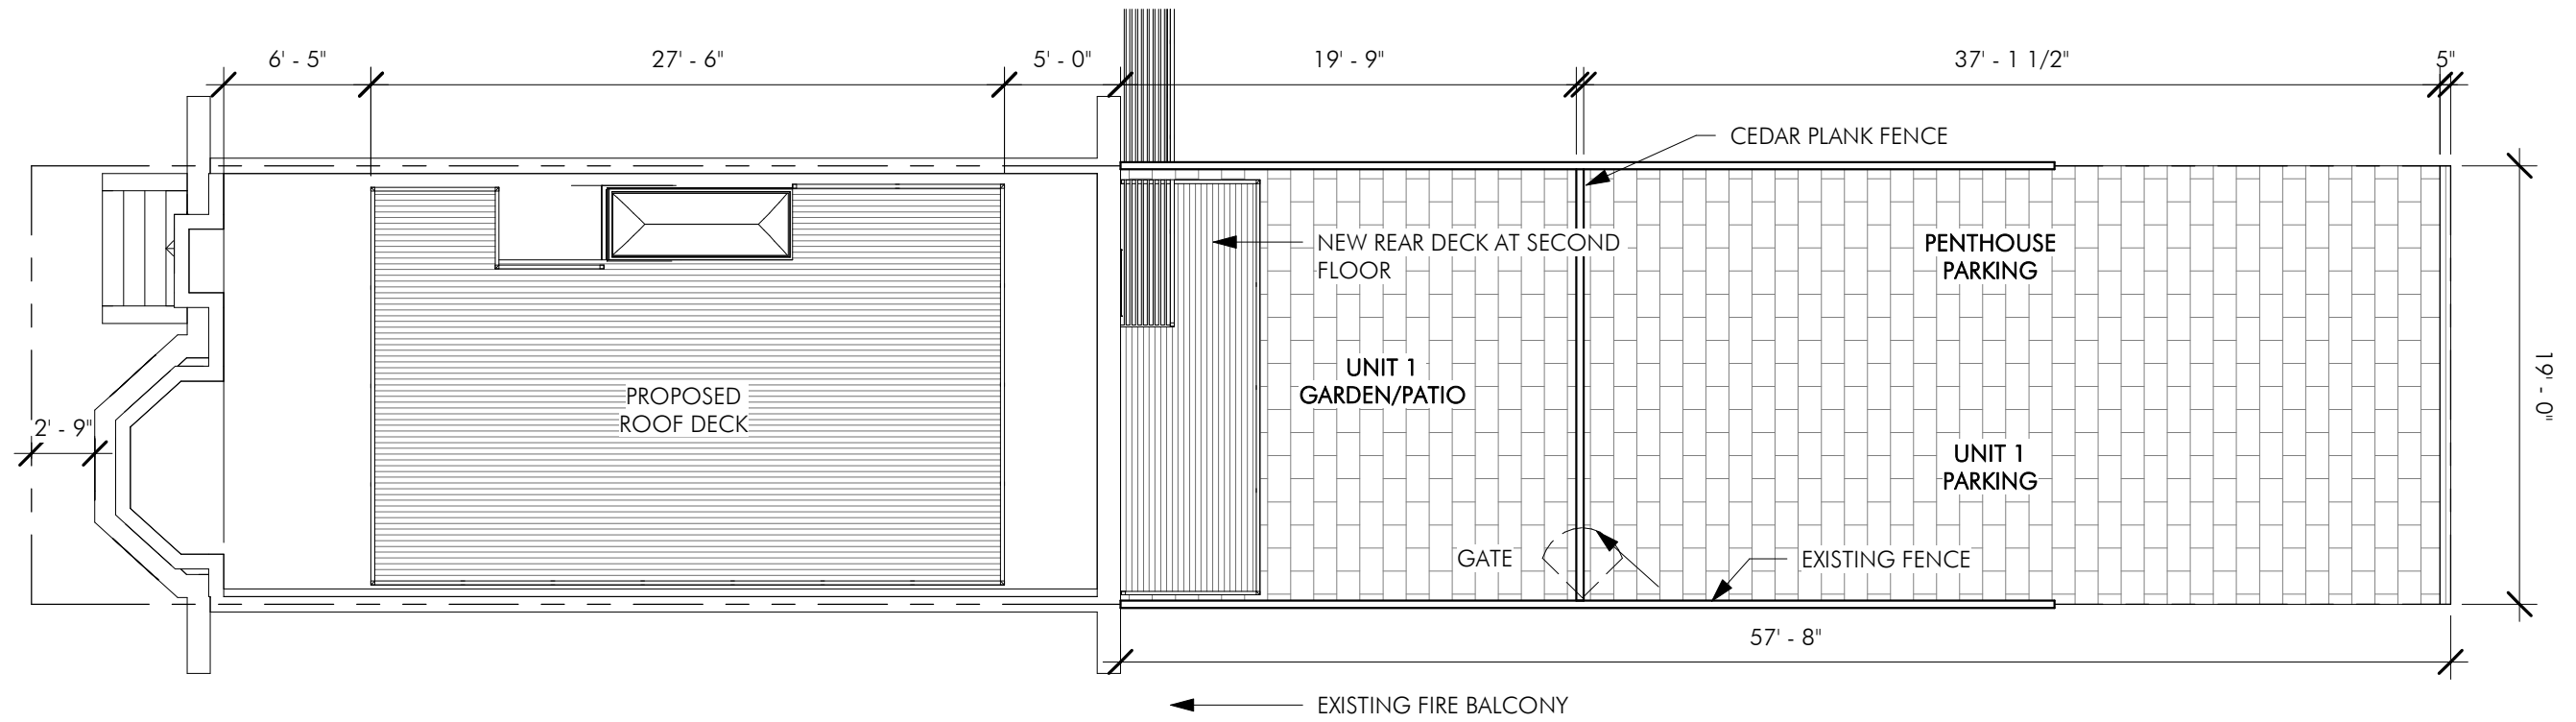


SITE PLAN

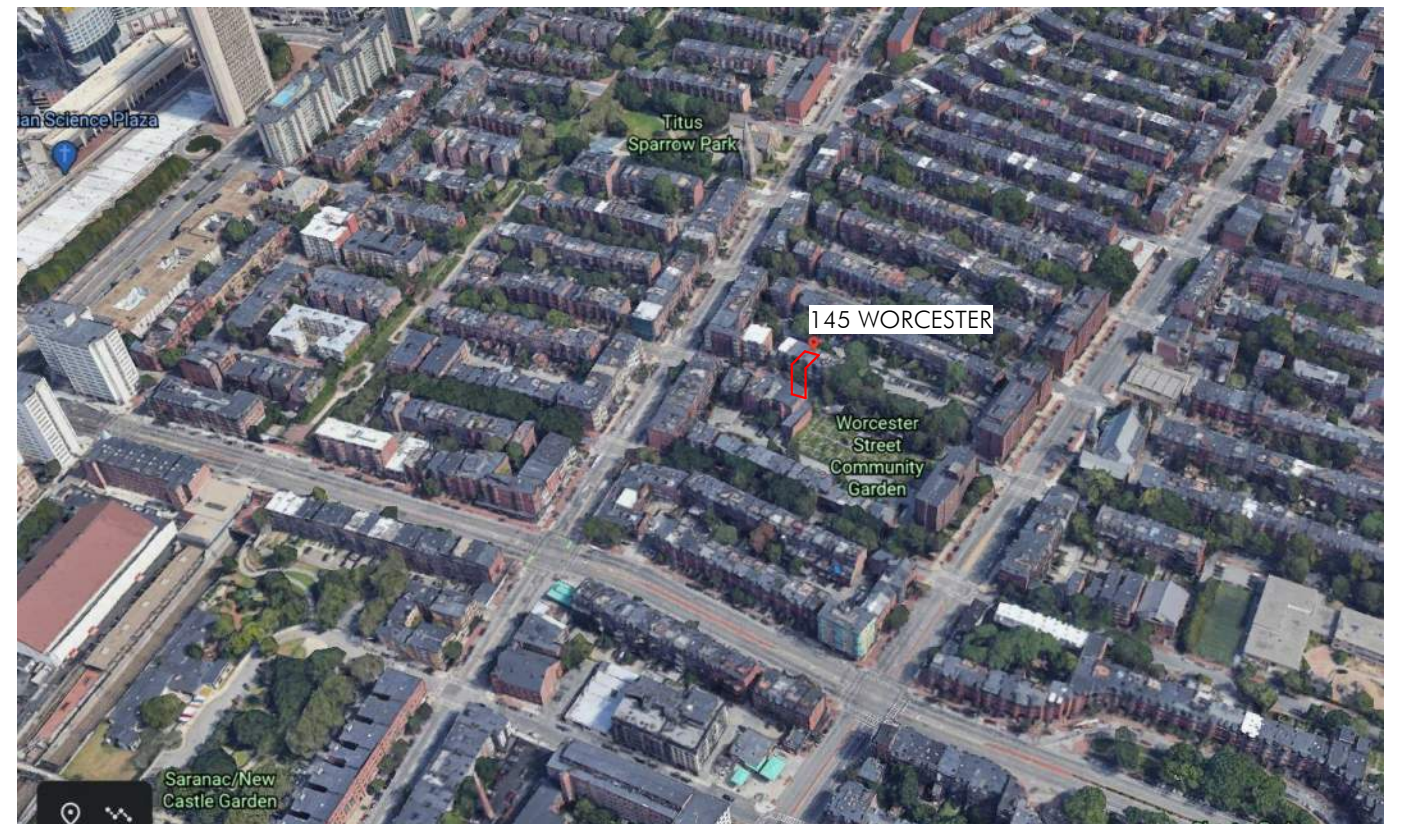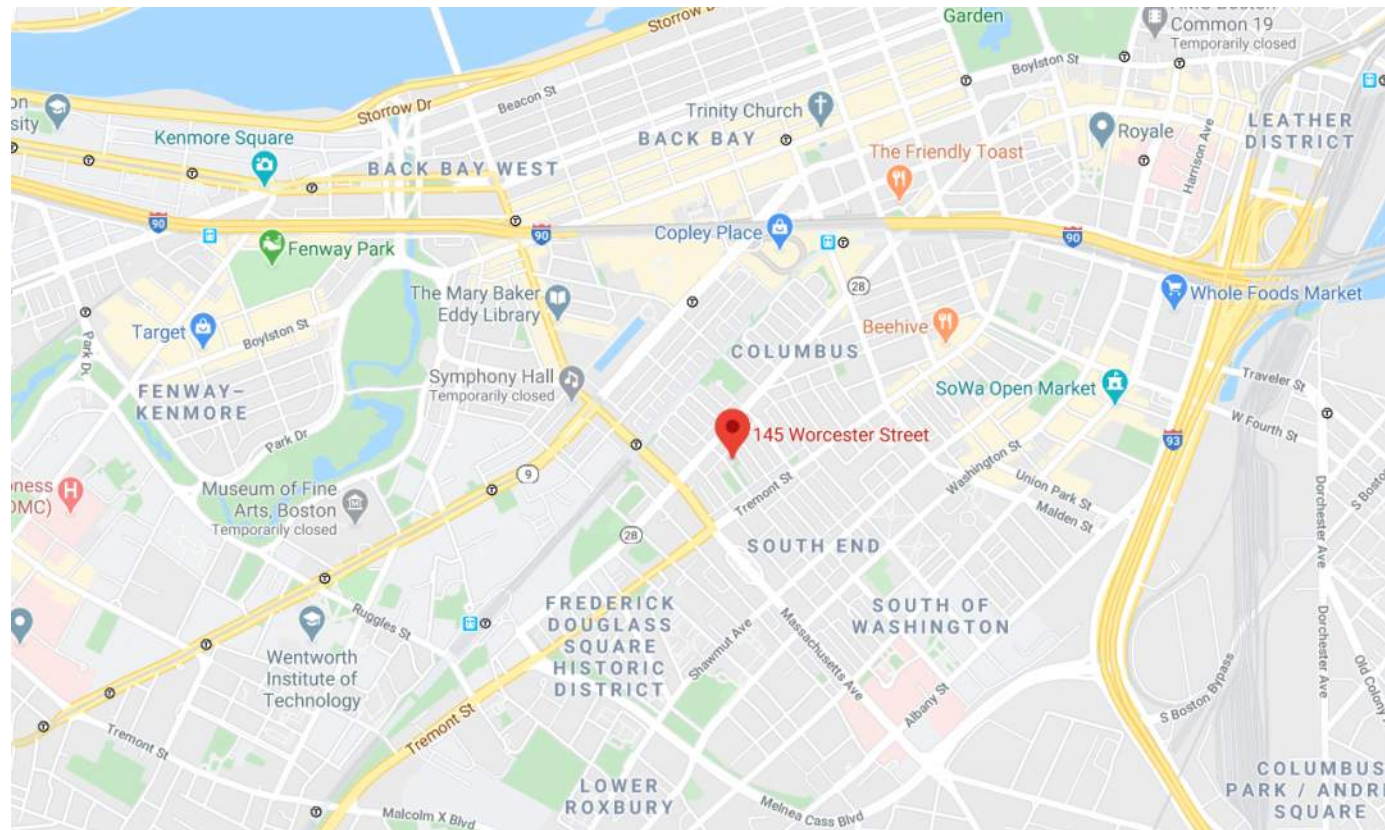




EXISTING FRONT ELEVATION

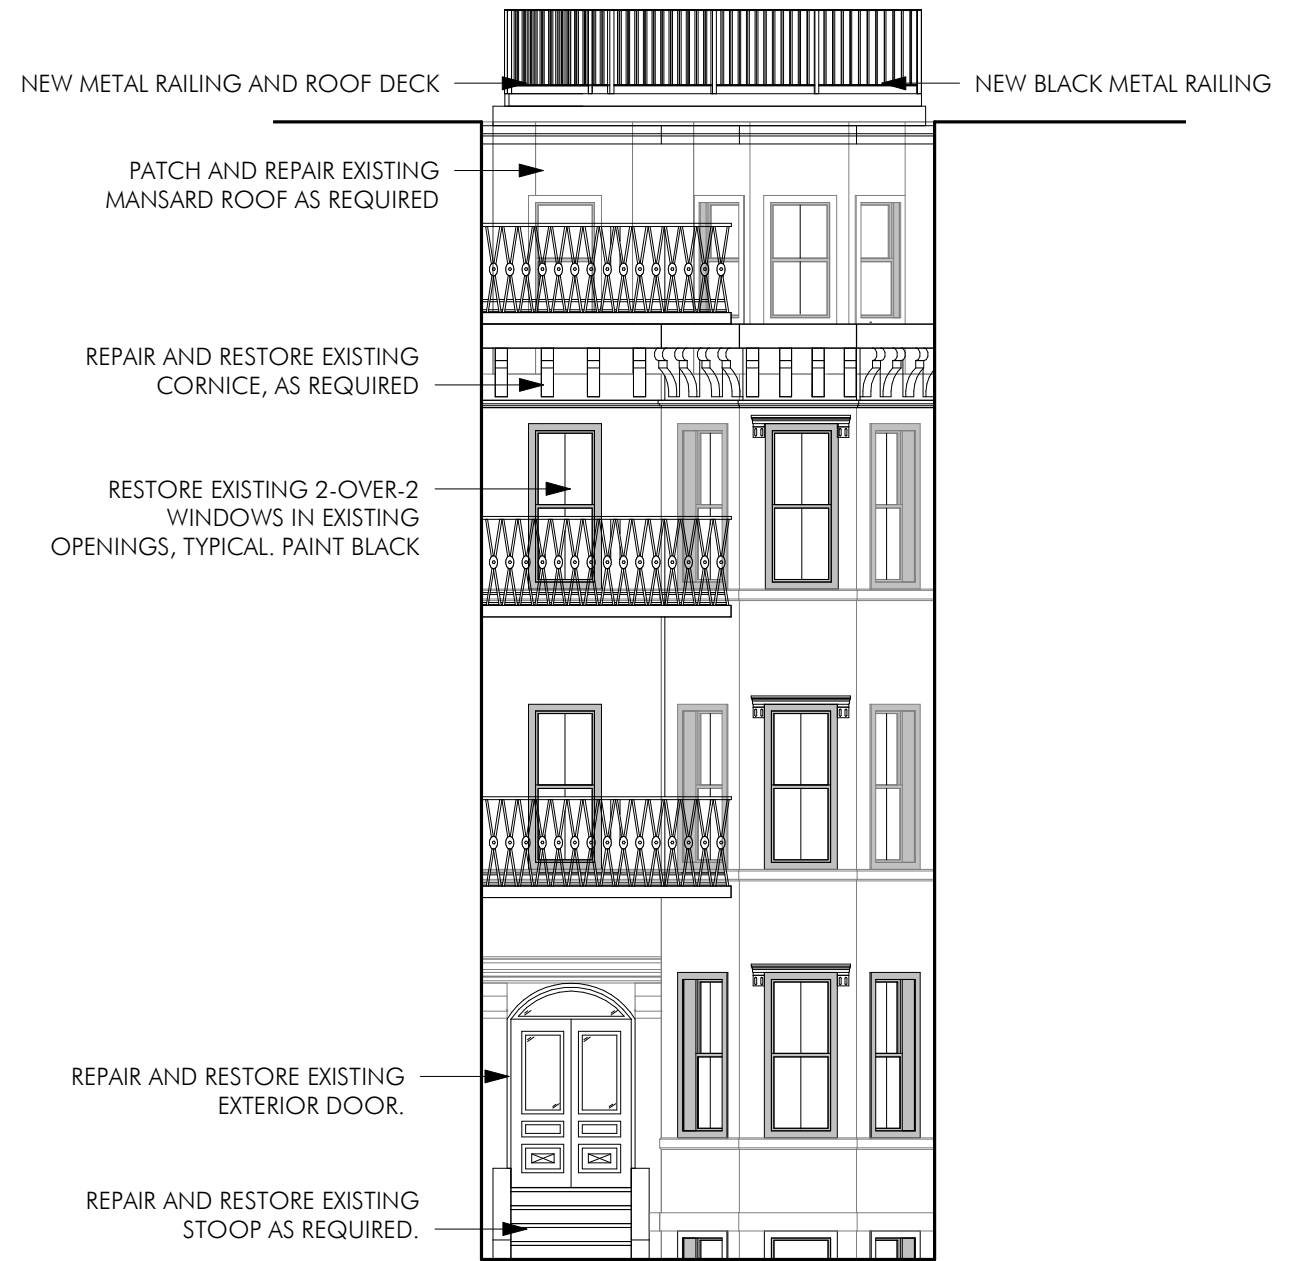


PROPOSED FRONT ELEVATION




EXISTING REAR ELEVATION

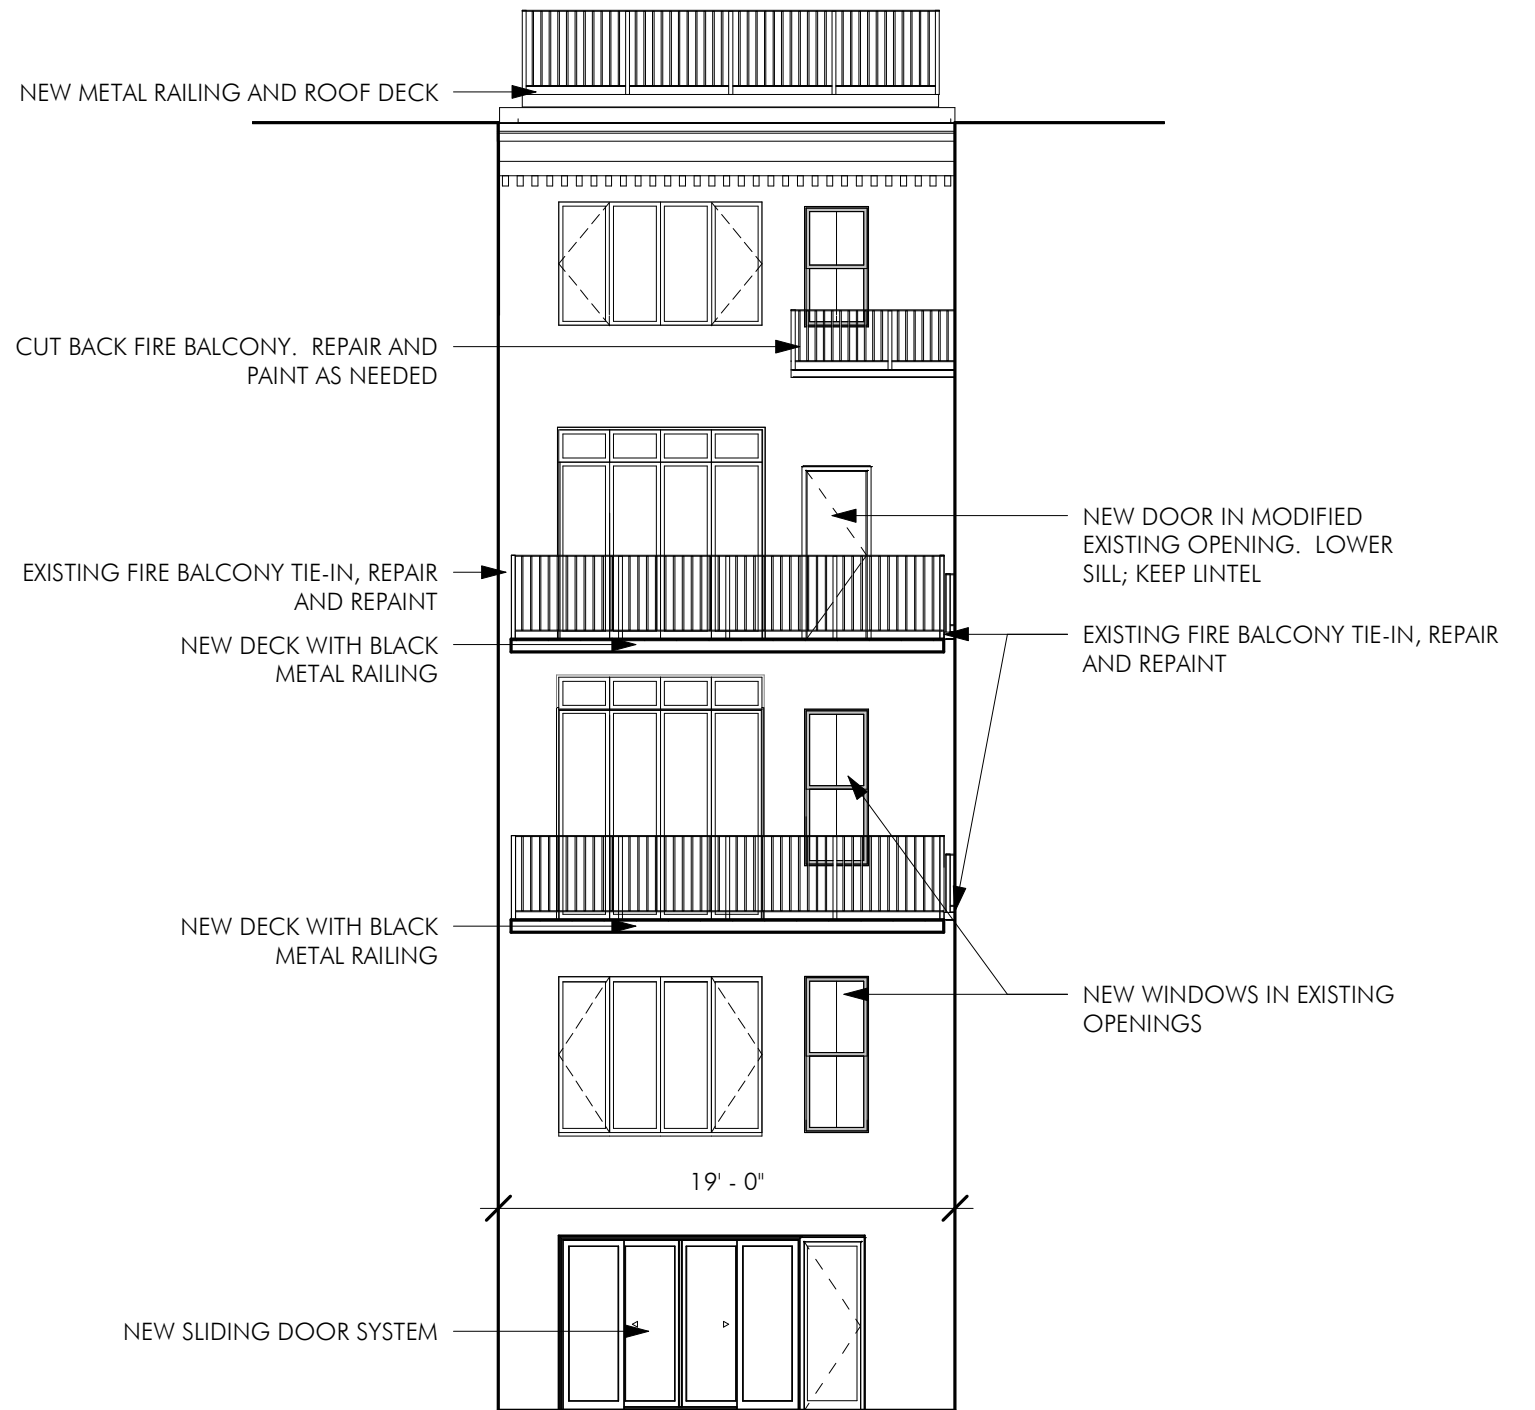

PROPOSED REAR ELEVATION

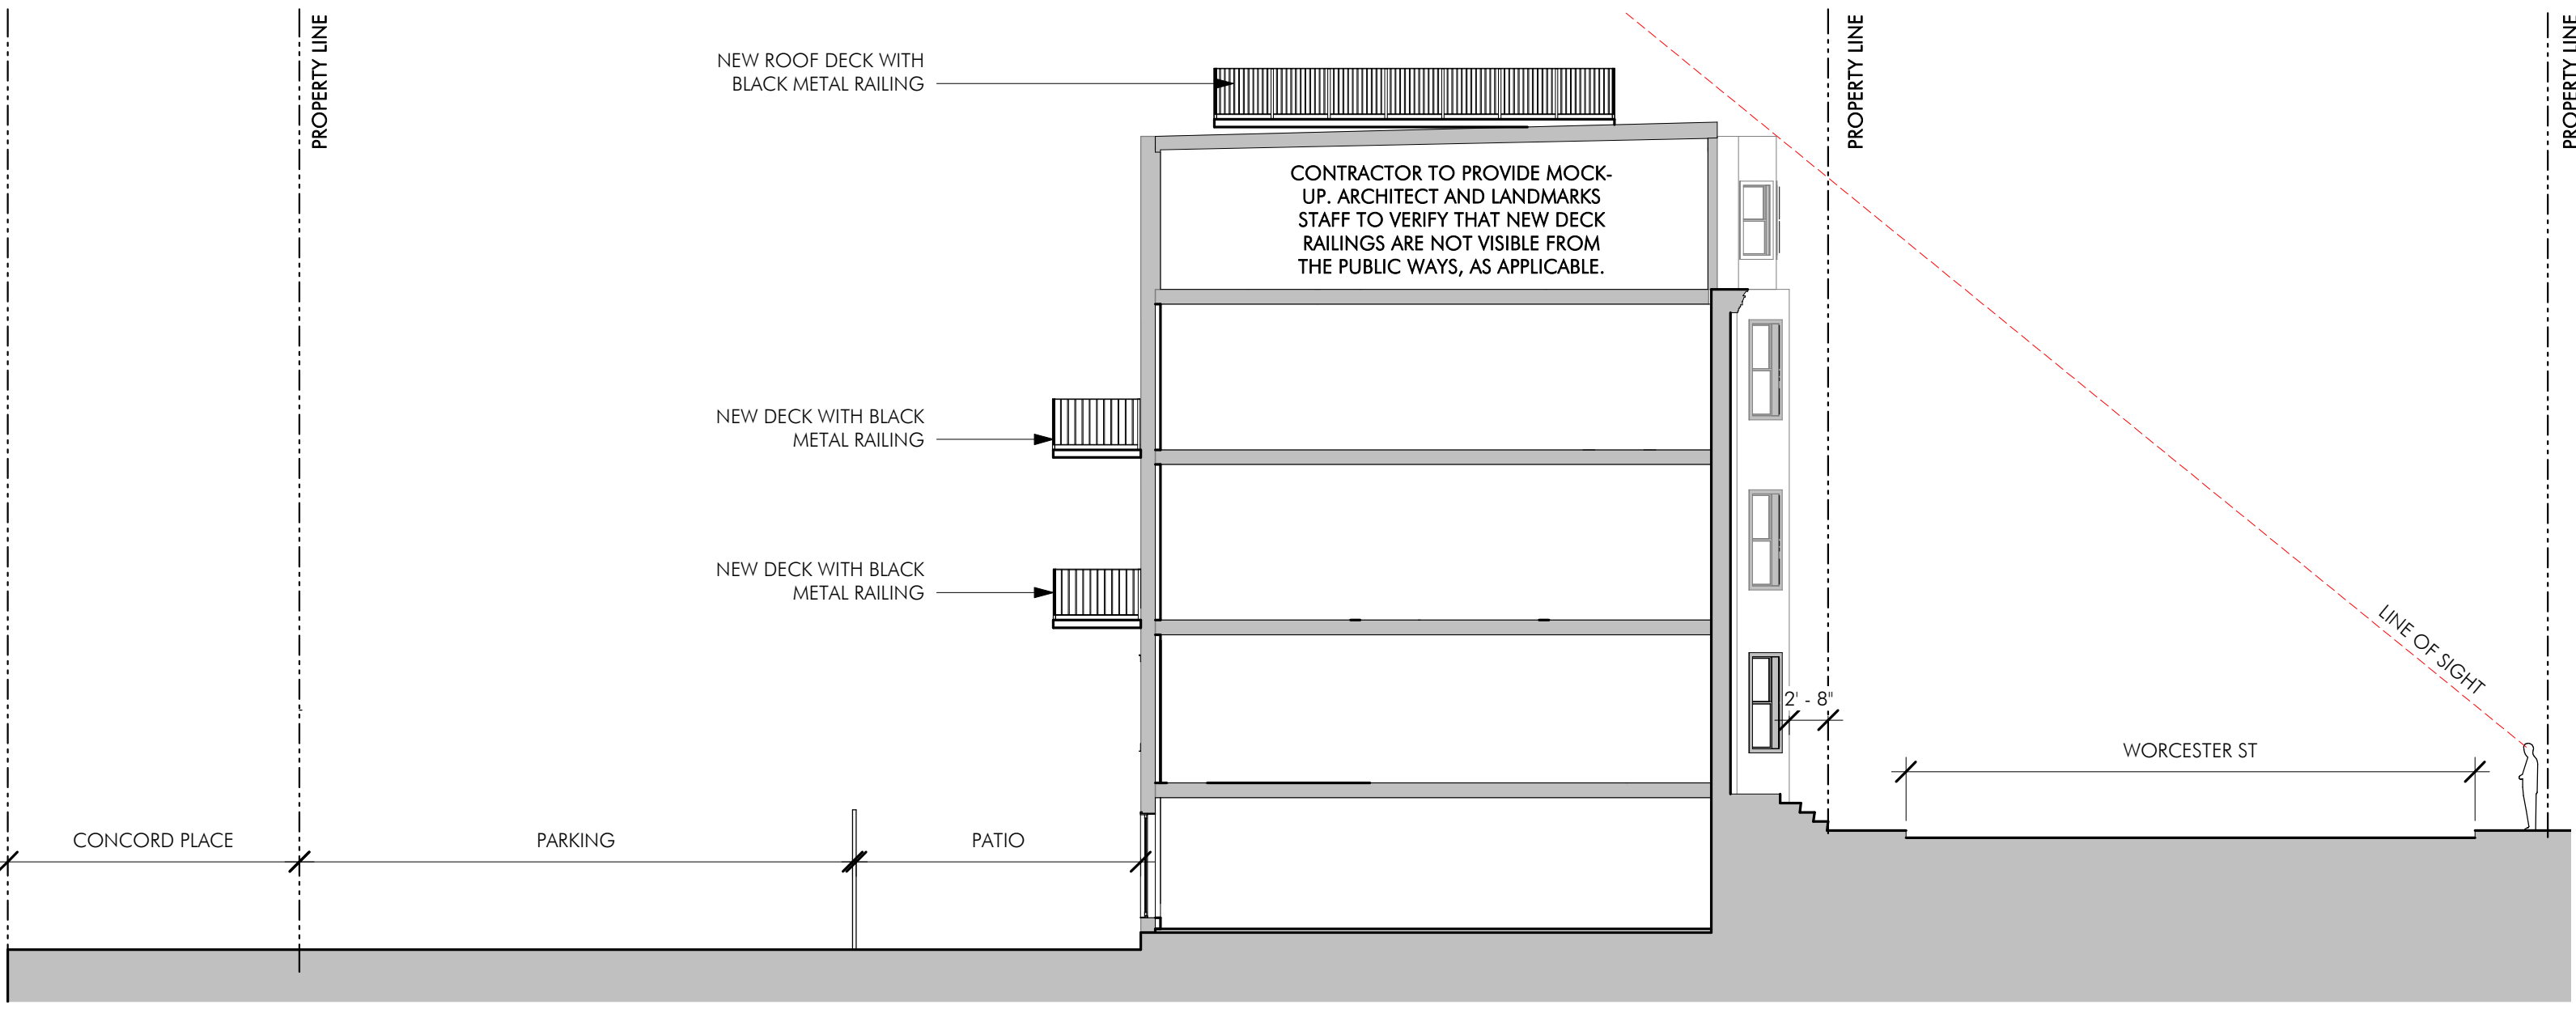

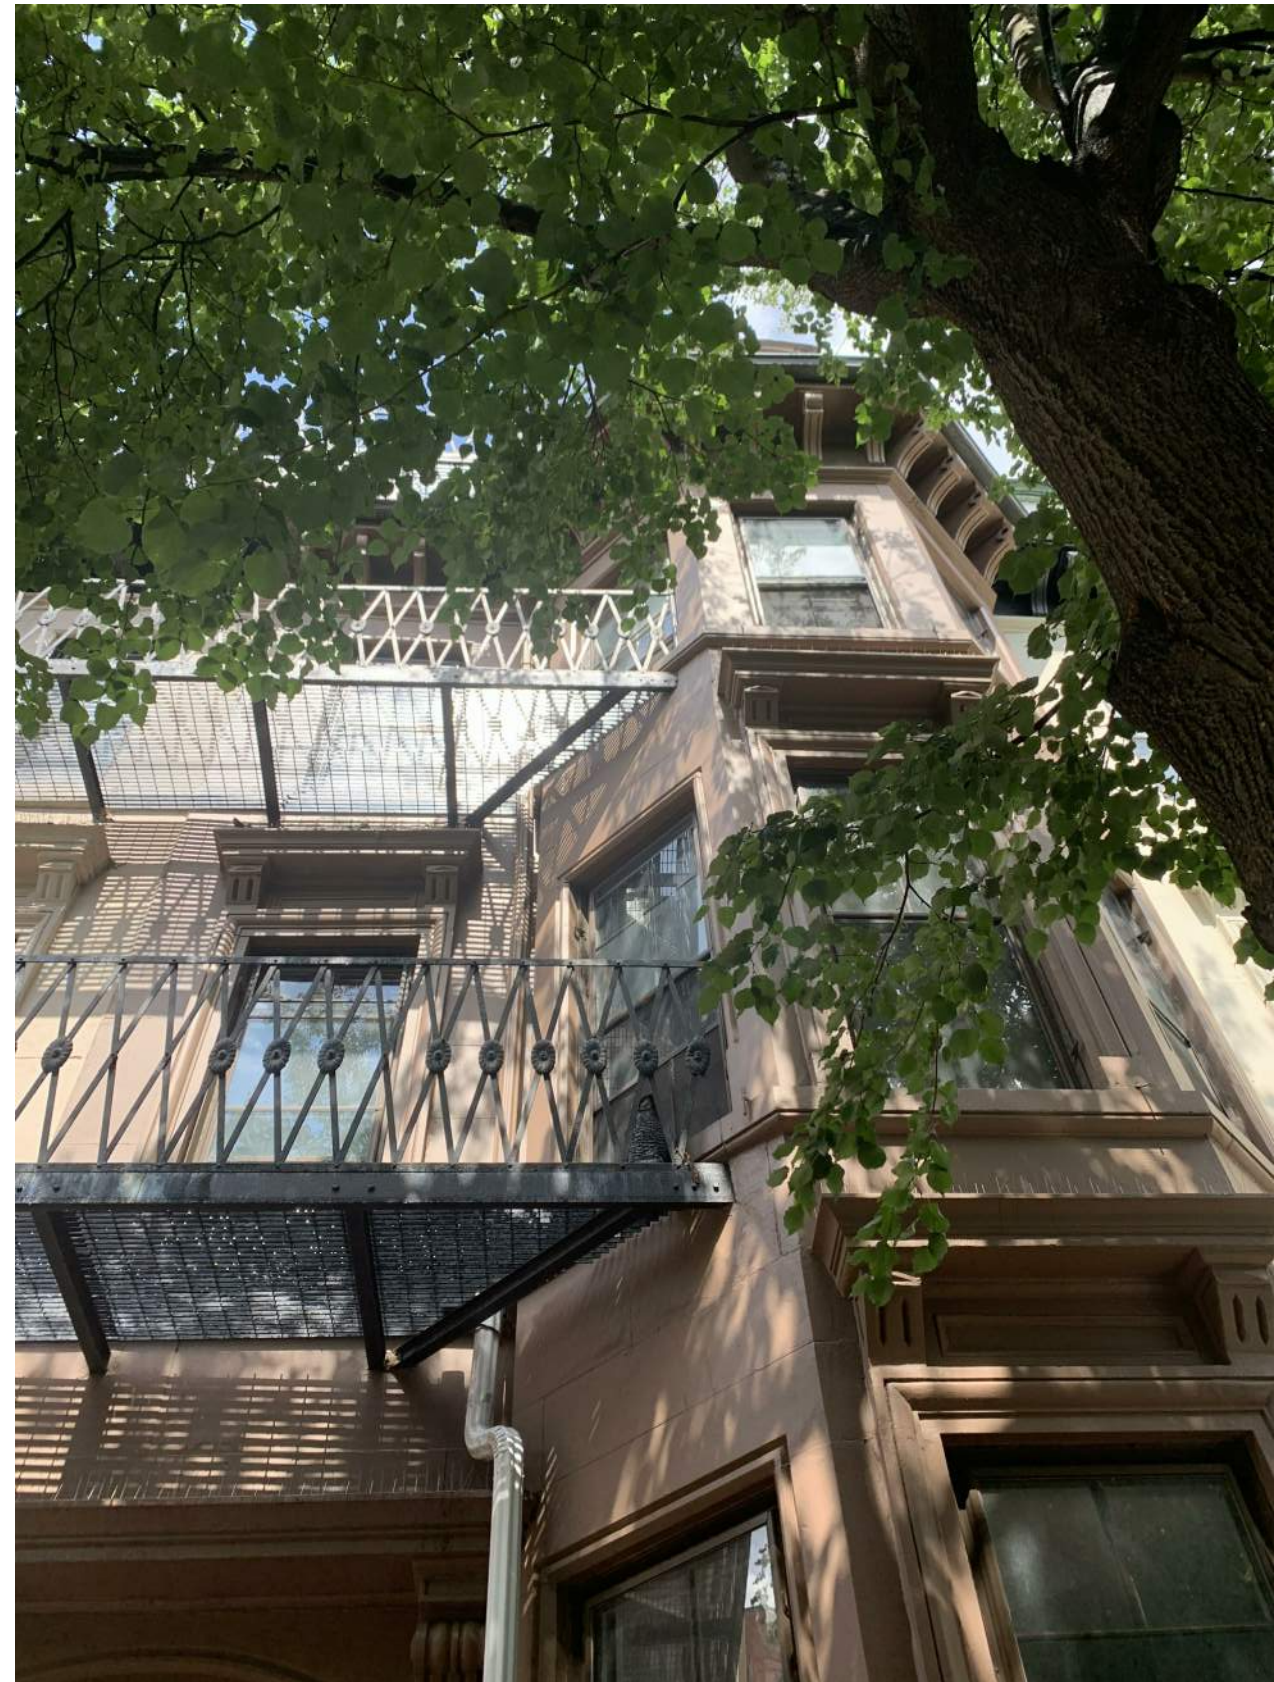



1 FRONT ELEVATION - WINDOW KEY  
1/8" = 1'-0"

