

REVISIONS

REVISION NO.1 - 11 FEB 2019
REVISION NO.2 - 18 MAR 2019
REVISION NO.3 - 1 AUG 2019
REVISION NO.4 - 1 MAY 2020




NORBERTO A. Y. LEON
 REGISTERED ARCHITECT - MASS
 LICENSE 20303
 DATE: 13 FEBRUARY 2019

CLIENT:
HIGHLINE DEVELOPMENT
 BOSTON, MA

**SECTION &
 DETAILS**


A301

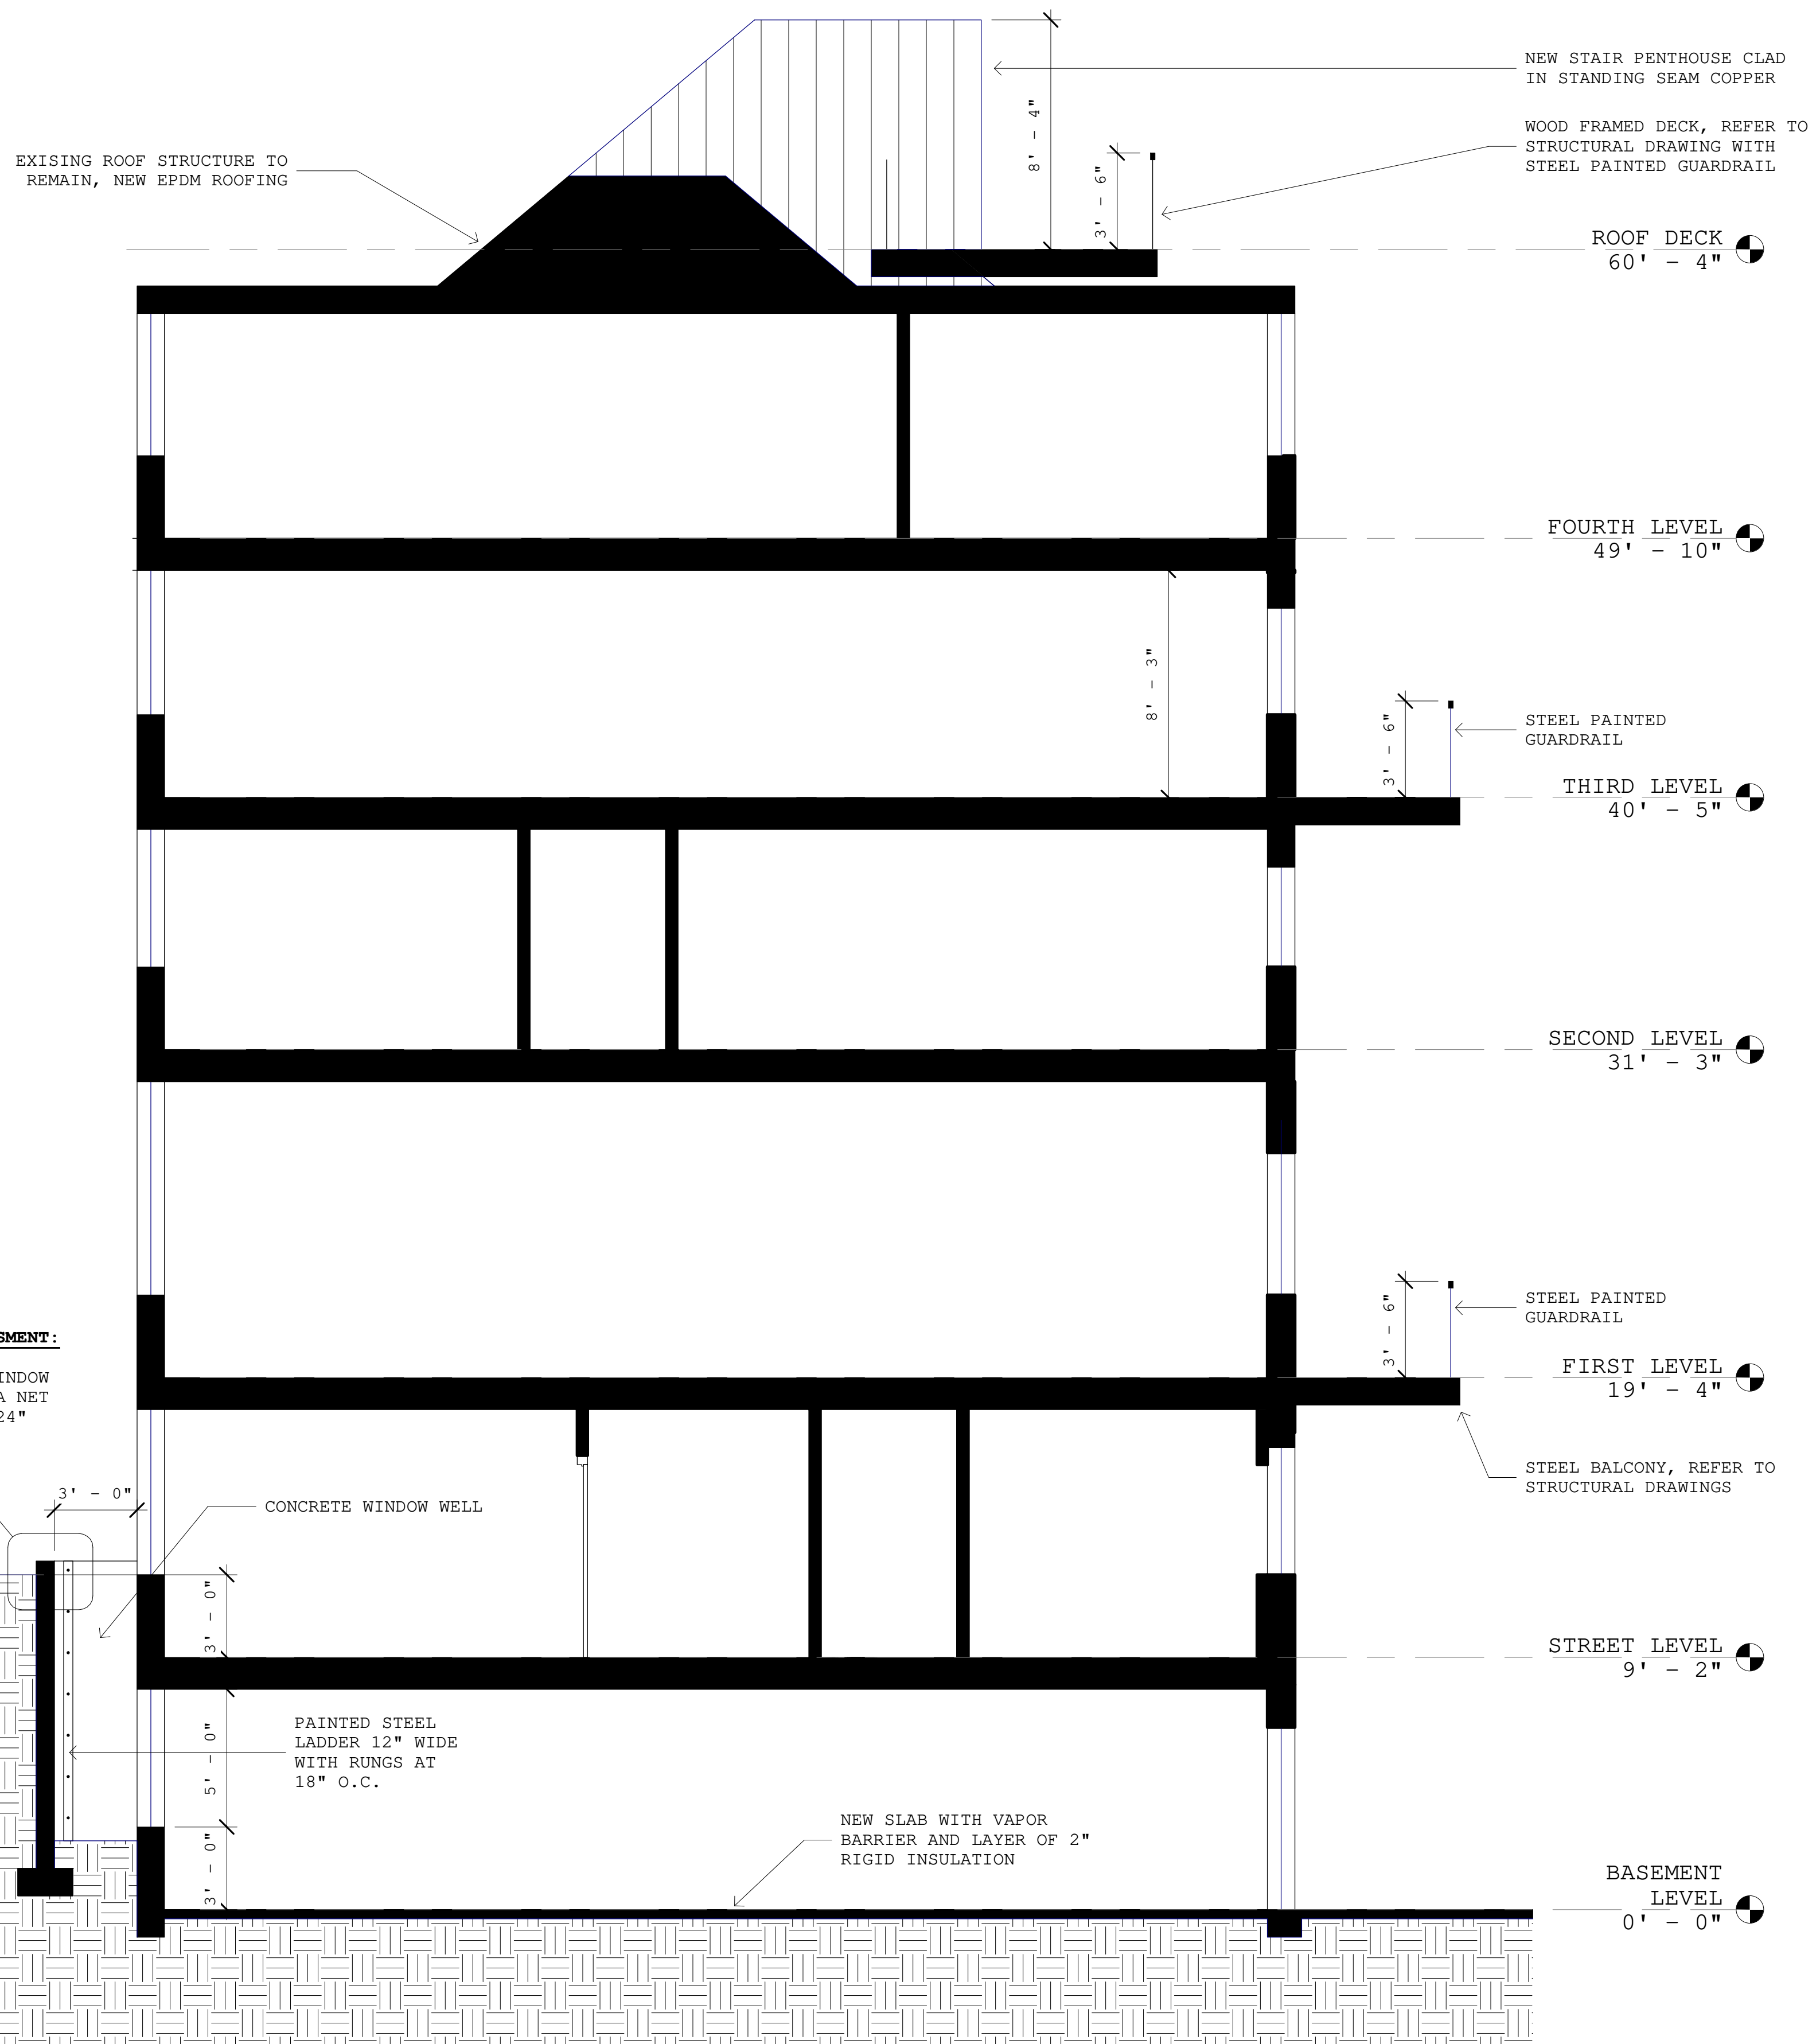

EMERGENCY ESCAPE FROM BASMENT:

NEW WINDOW SINGLE HUNG WINDOW 36" WIDE, 60" HIGH WITH A NET CLEAR OPENING HEIGHT OF 24"

FINISH GRADE
12' - 2"

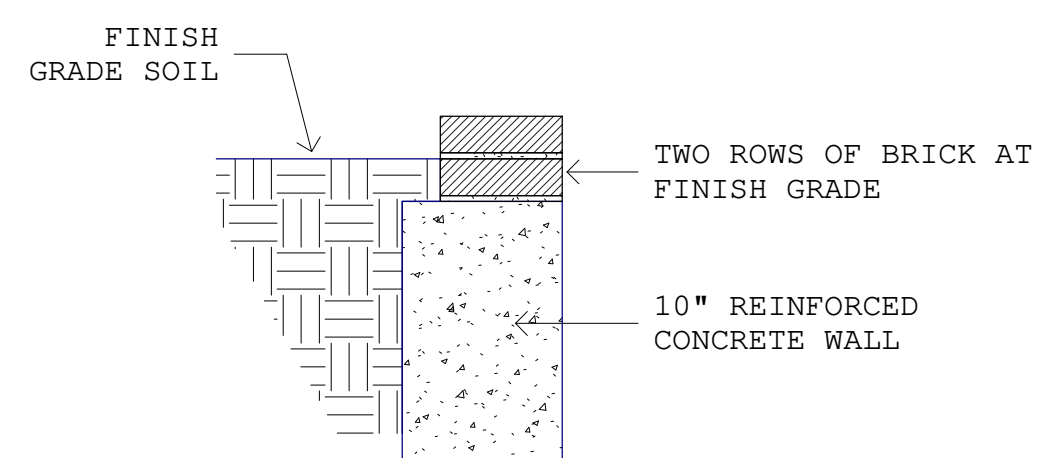

2 TOP OF WINDOW WELL
1" = 1'-0"

1 BUILDING SECTION
1/4" = 1'-0"

3 FRONT EXTERIOR STAIR RAILING 'B'
1/2" = 1'-0"

