

J:\26070-79\26072\PL B01\26072-P102.dwg PLOTTED: Jun 26, 2014 - 2:35pm

NOTE: SEE RISER DIAGRAMS FOR BRANCH LINE PIPING.
CONTRACTOR TO COORDINATE ALL PIPING LOCATIONS
WITH ARCHITECT & STRUCTURAL ENGINEER.

MARLBOROUGH STREET

ARLINGTON STREET

① FIRST FLOOR PLAN
SCALE: 1/4"=1'-0"

Allied Consulting
Engineering Services, Inc.
215 Boston Post Road, Sudbury, MA
Tel: (978) 443-7888
Fax: (978) 443-4636


G GRASSI DESIGN GROUP
46 WALTHAM STREET
BOSTON, MASSACHUSETTS 02118
TELEPHONE: 617-956-9992

ZERO MARLBOROUGH STREET
BOSTON, MA

PLUMBING FIRST FLOOR PLAN

P102

JOB NO: 26072
SCALE: 1/4"=1'-0"
DATE: 03/08/07
REVISED: 04/08/05/08
06/25/07
09/21/07

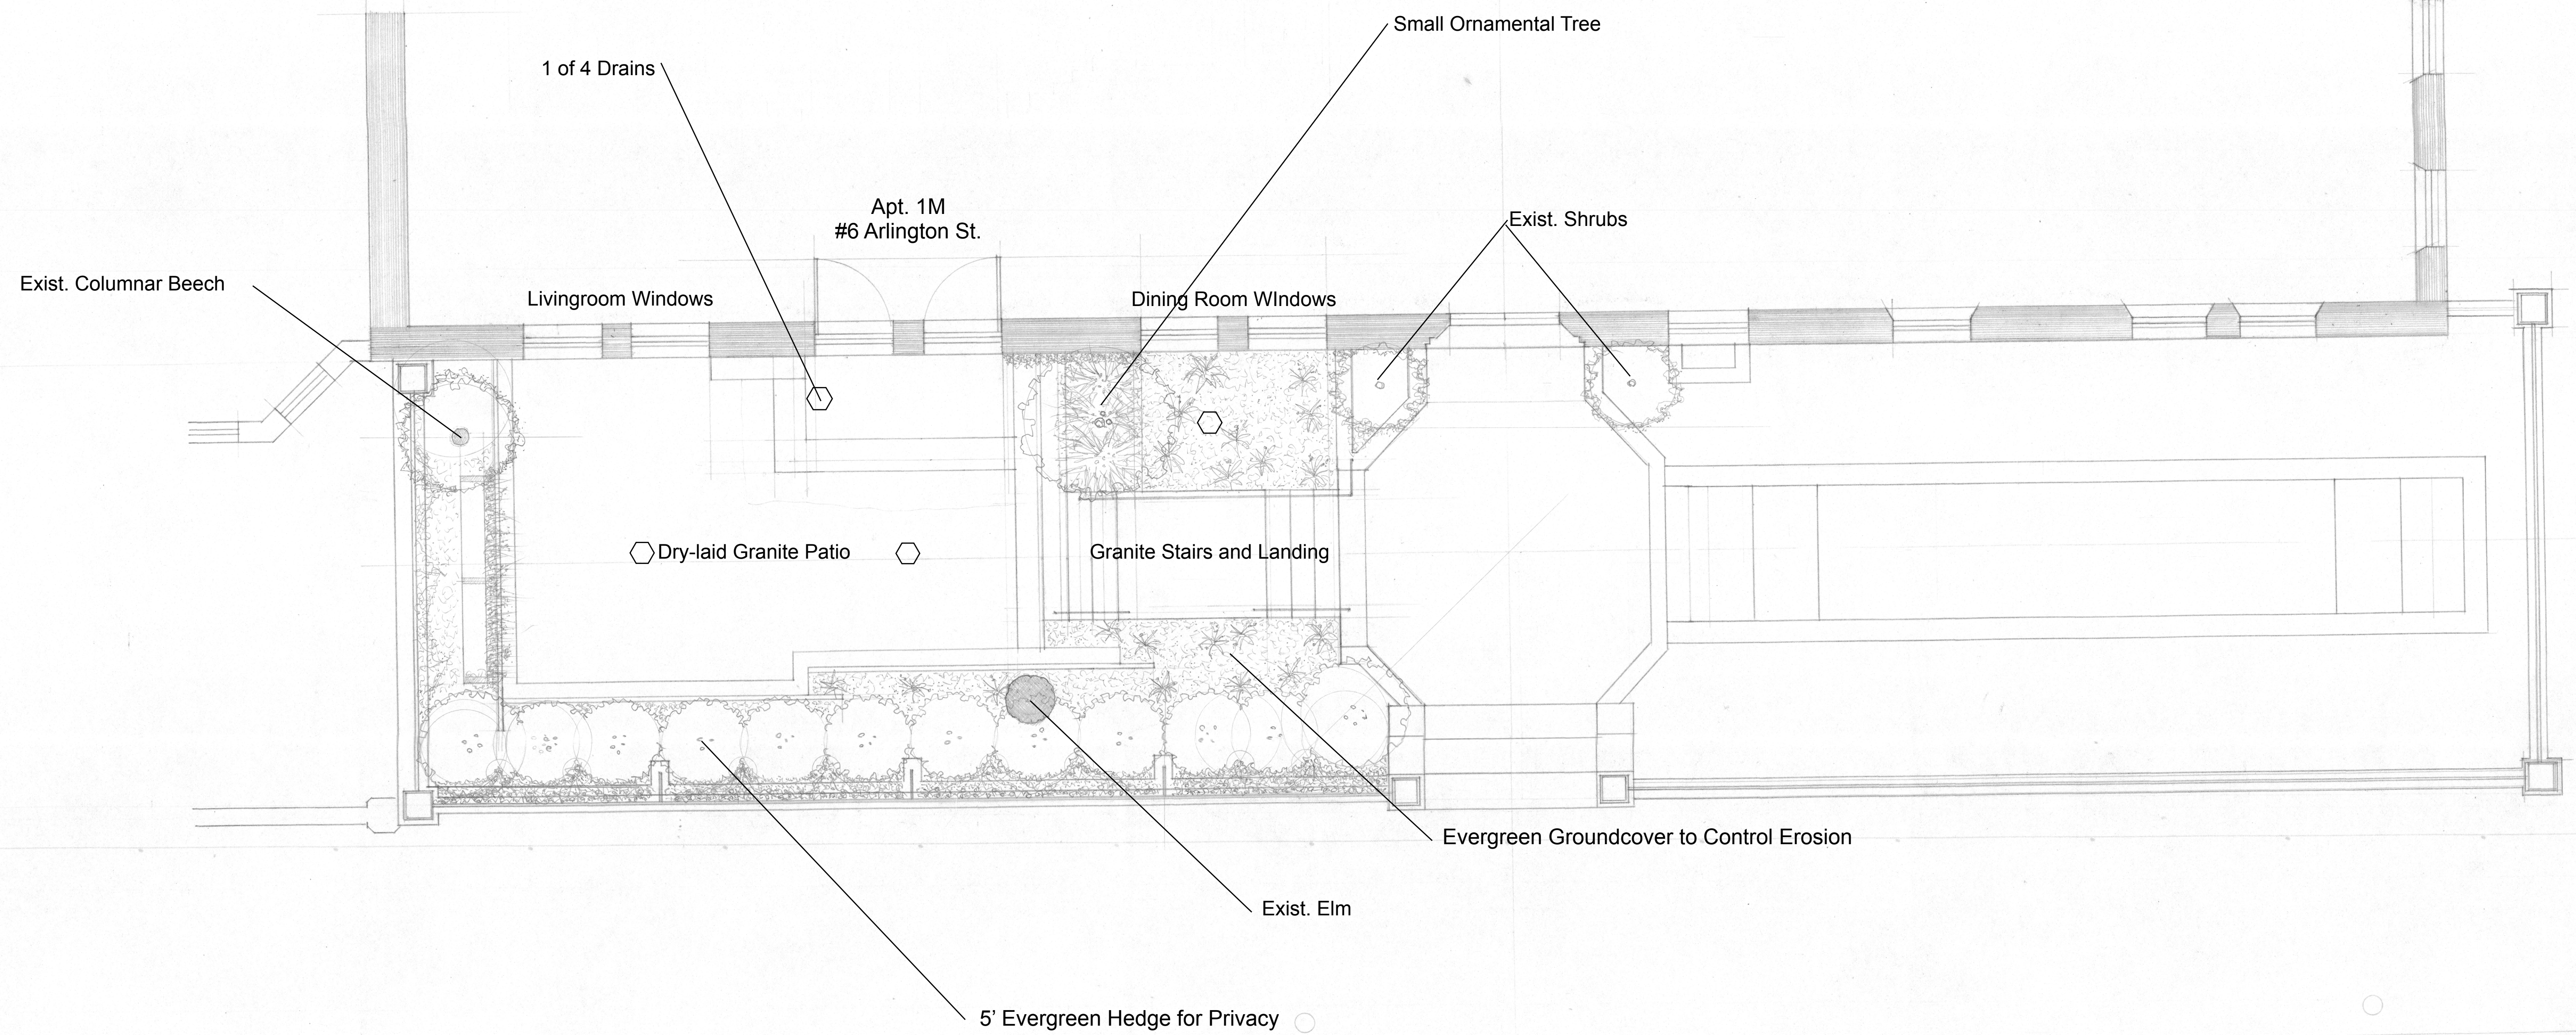

Thorndike
 Apt. 1M
 #6 Arlington St.
 Boston, MA