




38 Lime Street
Existing Blink Doorbell



38 Lime Street
Proposed Doorbell Plate

PAYNE | BOUCHIER

FINE BUILDERS

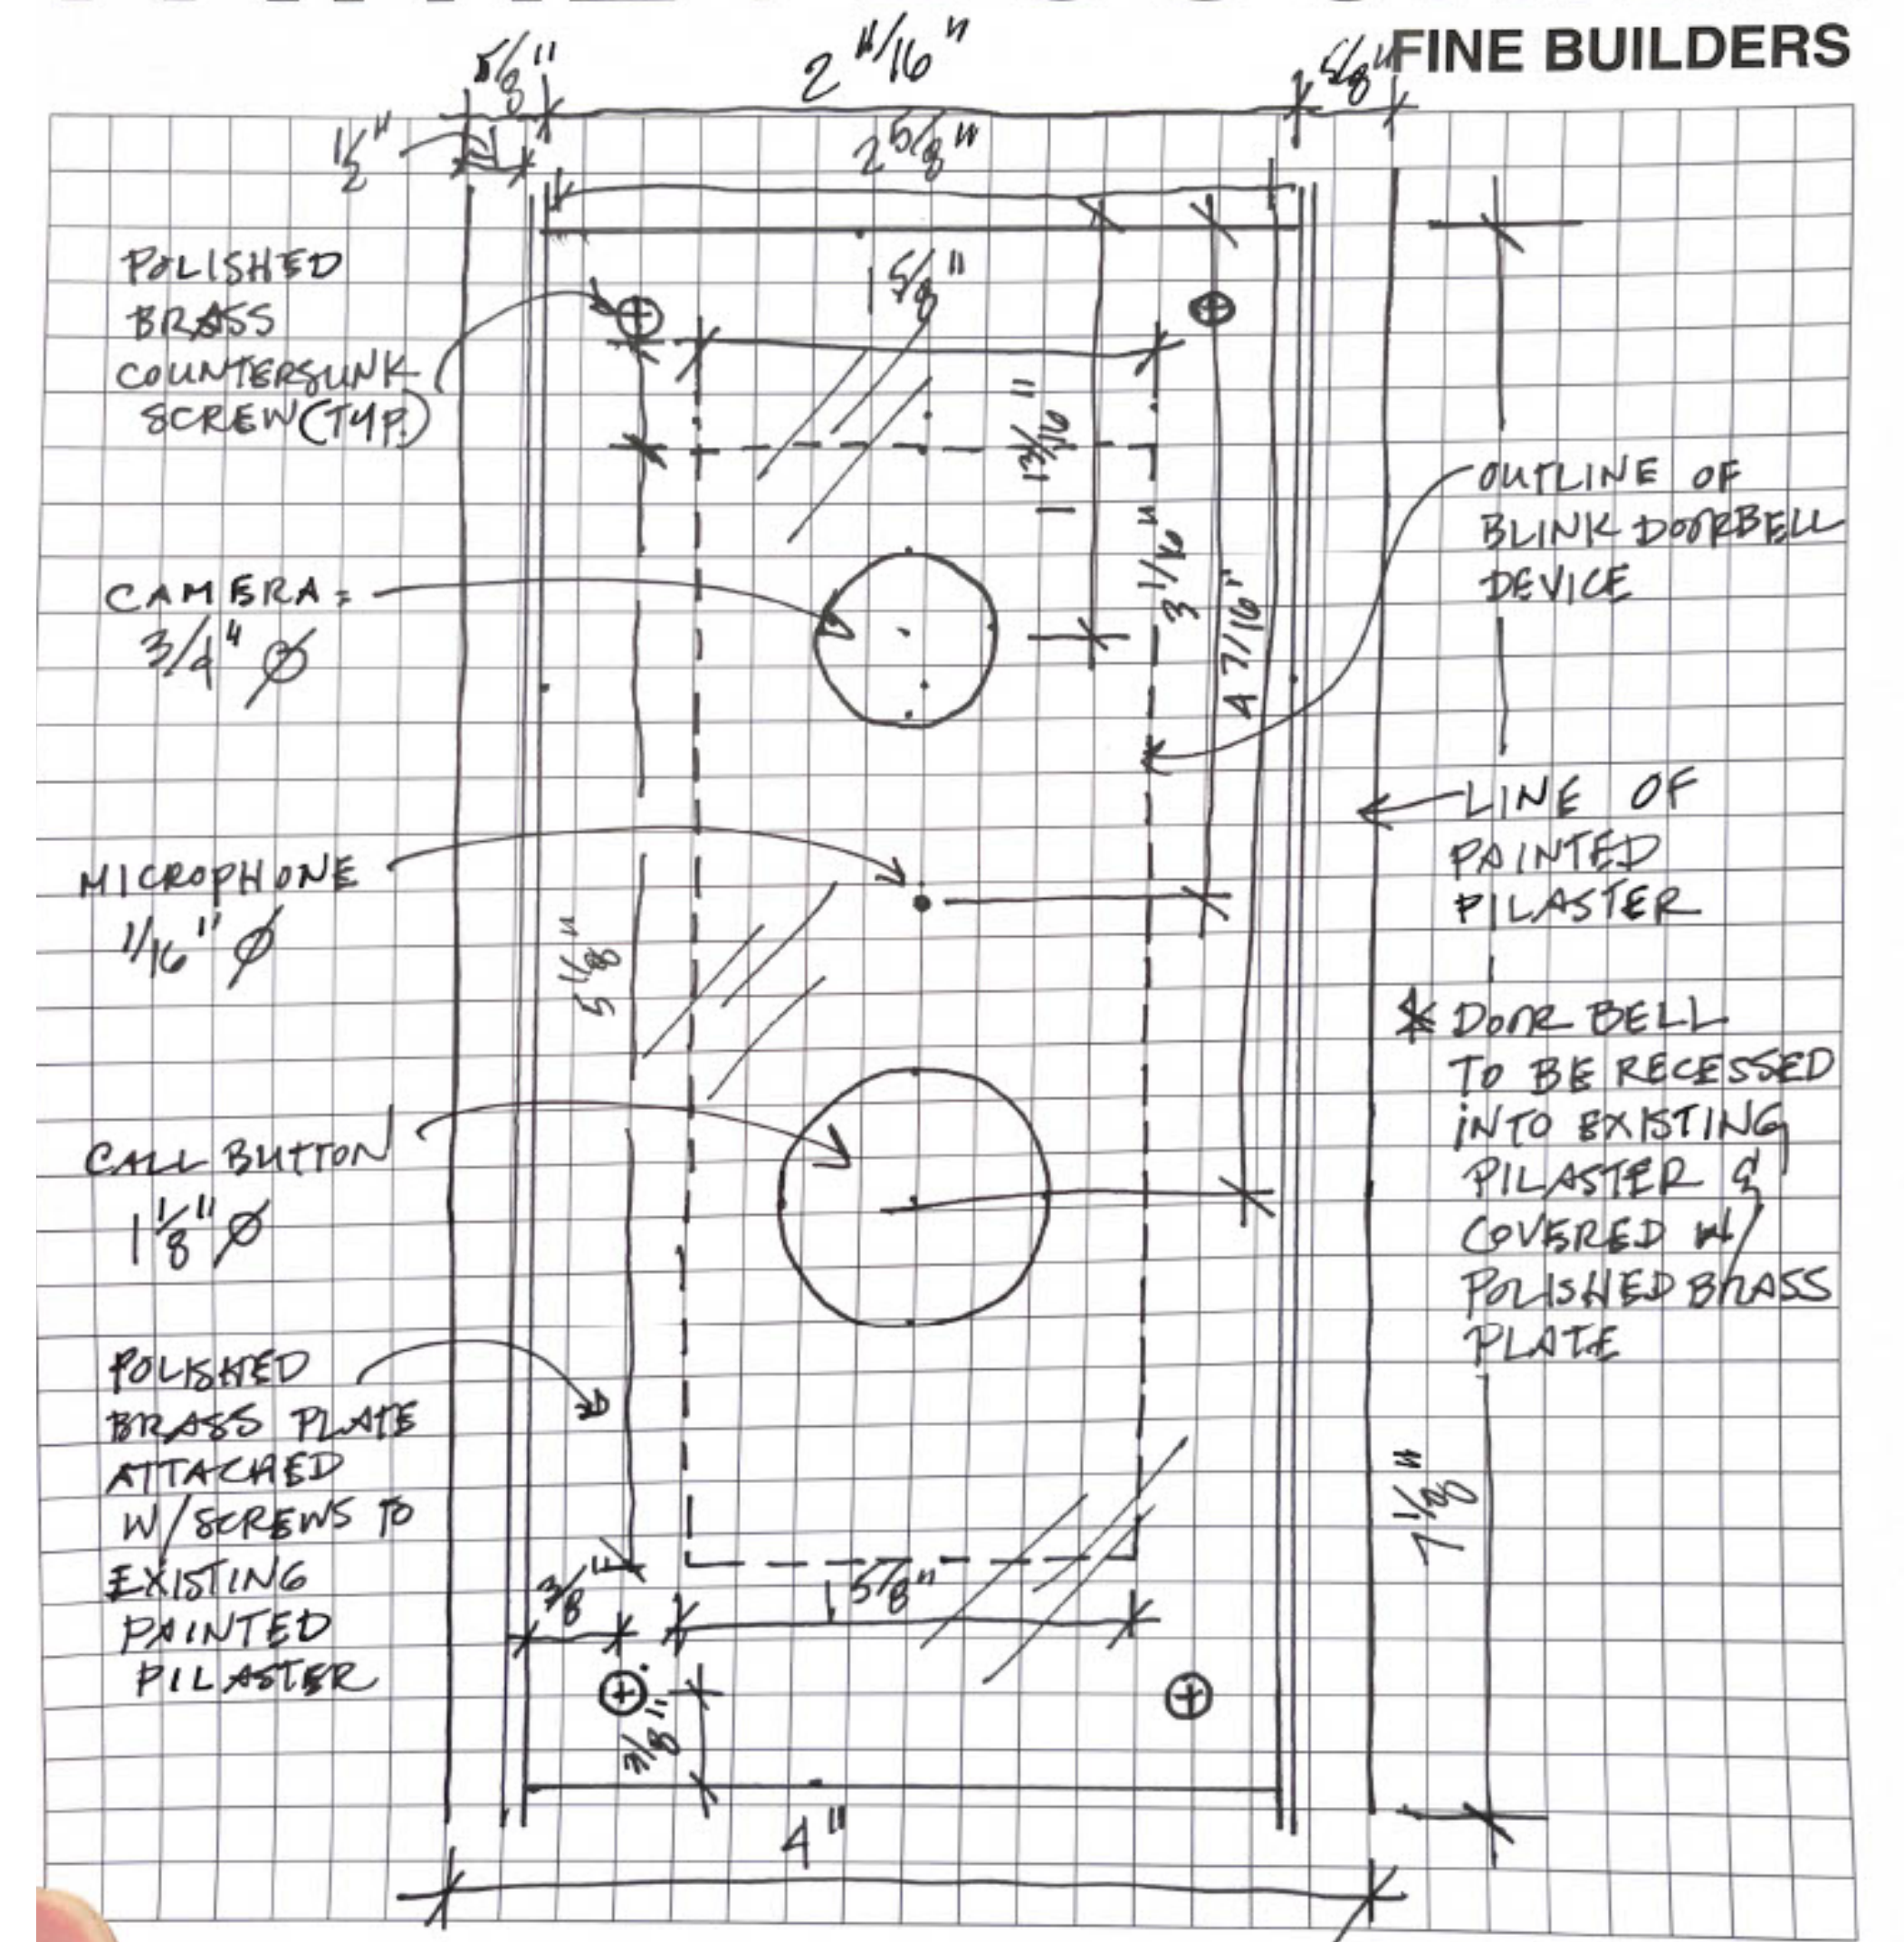

bouchier.com | 173 Norfolk Avenue | Boston, MA 02119 | t: (617) 445-4323 | f: (617) 445-5691

38 LIMESTREET DOORBELL DEVICE PLATE



Doc No. G-0124160724