



# Eliot Street Design Proposal

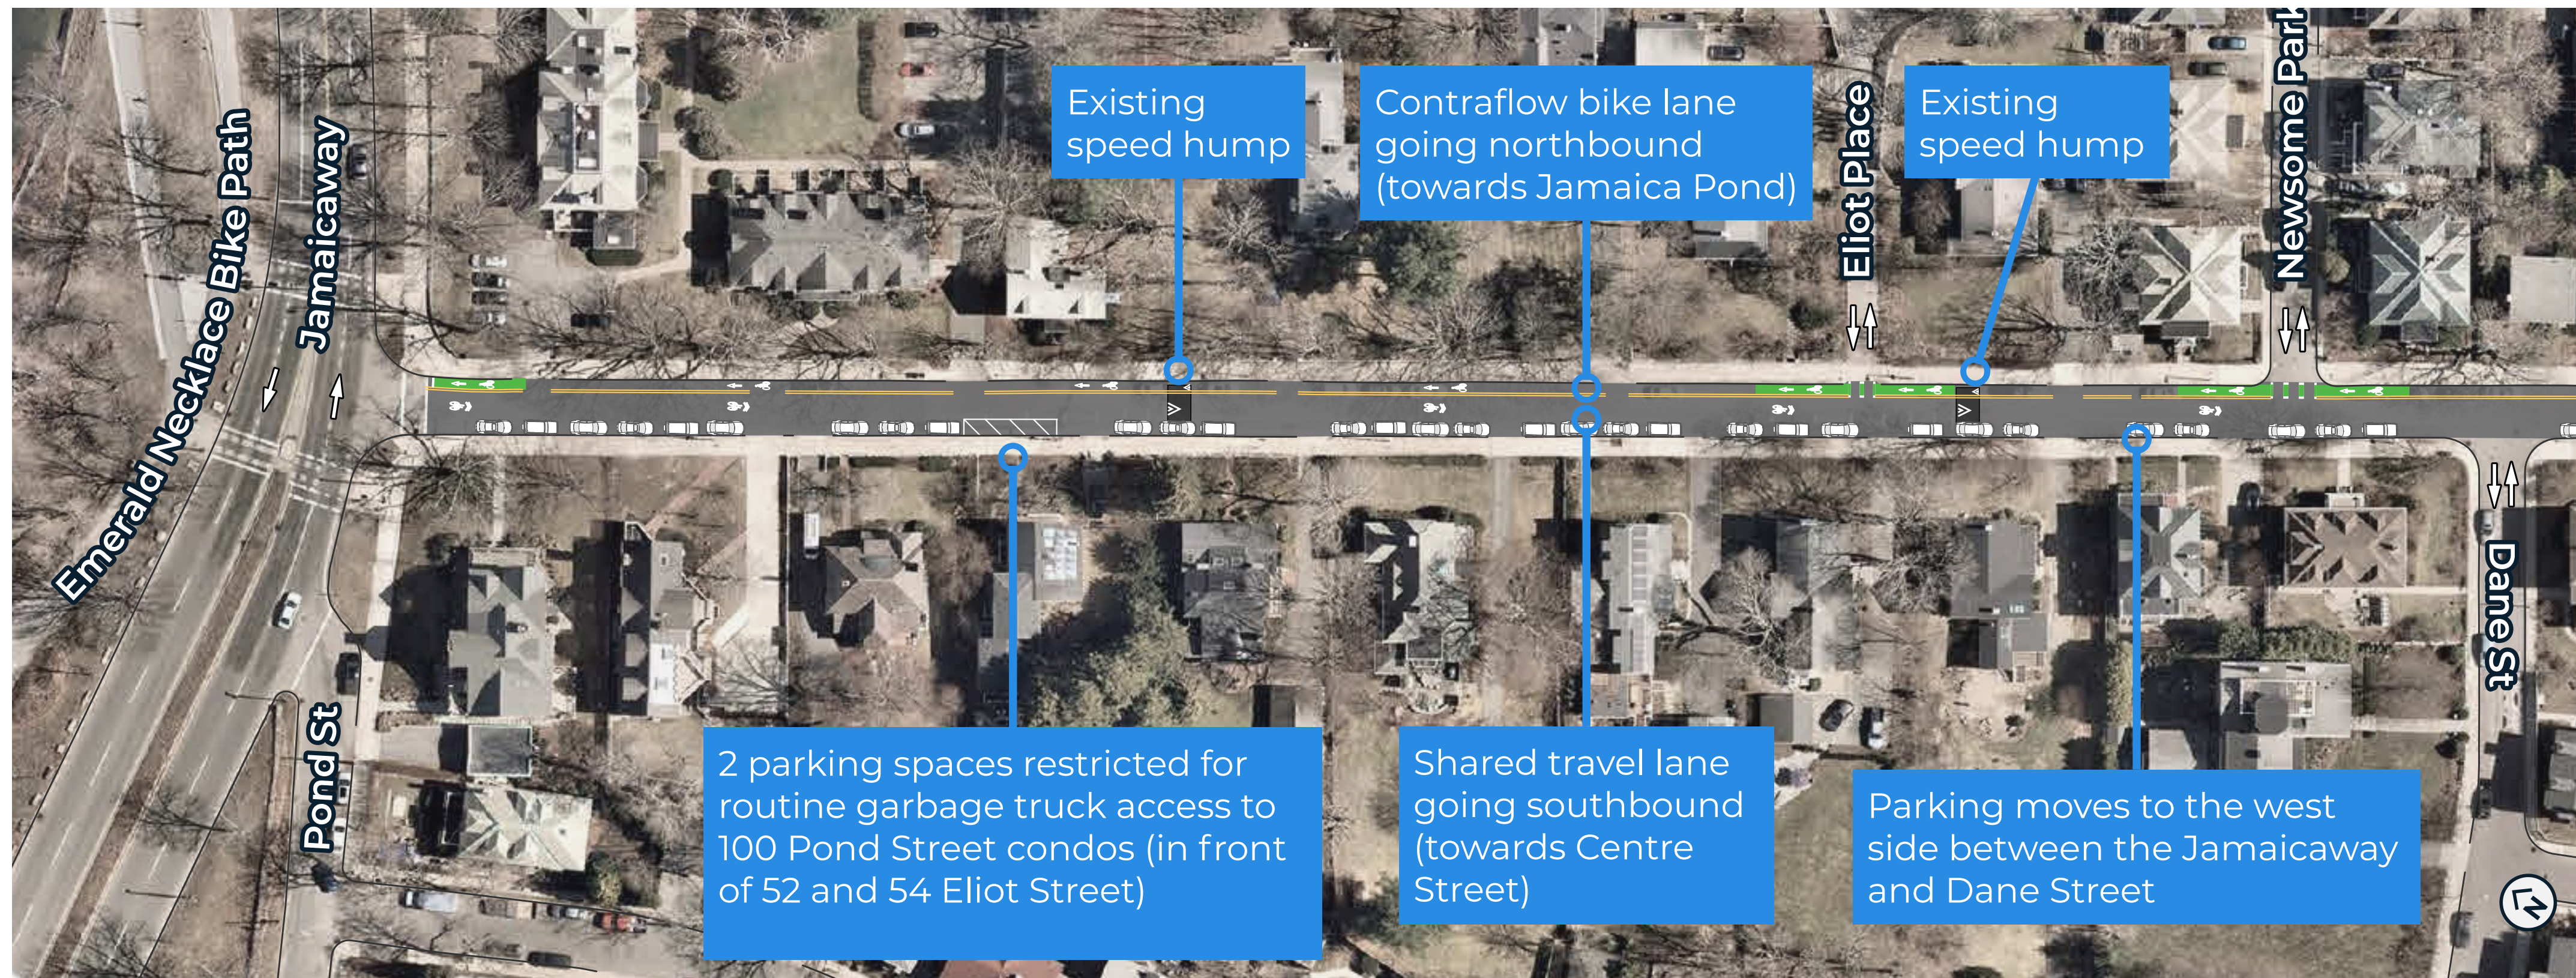

## Typical Cross Section

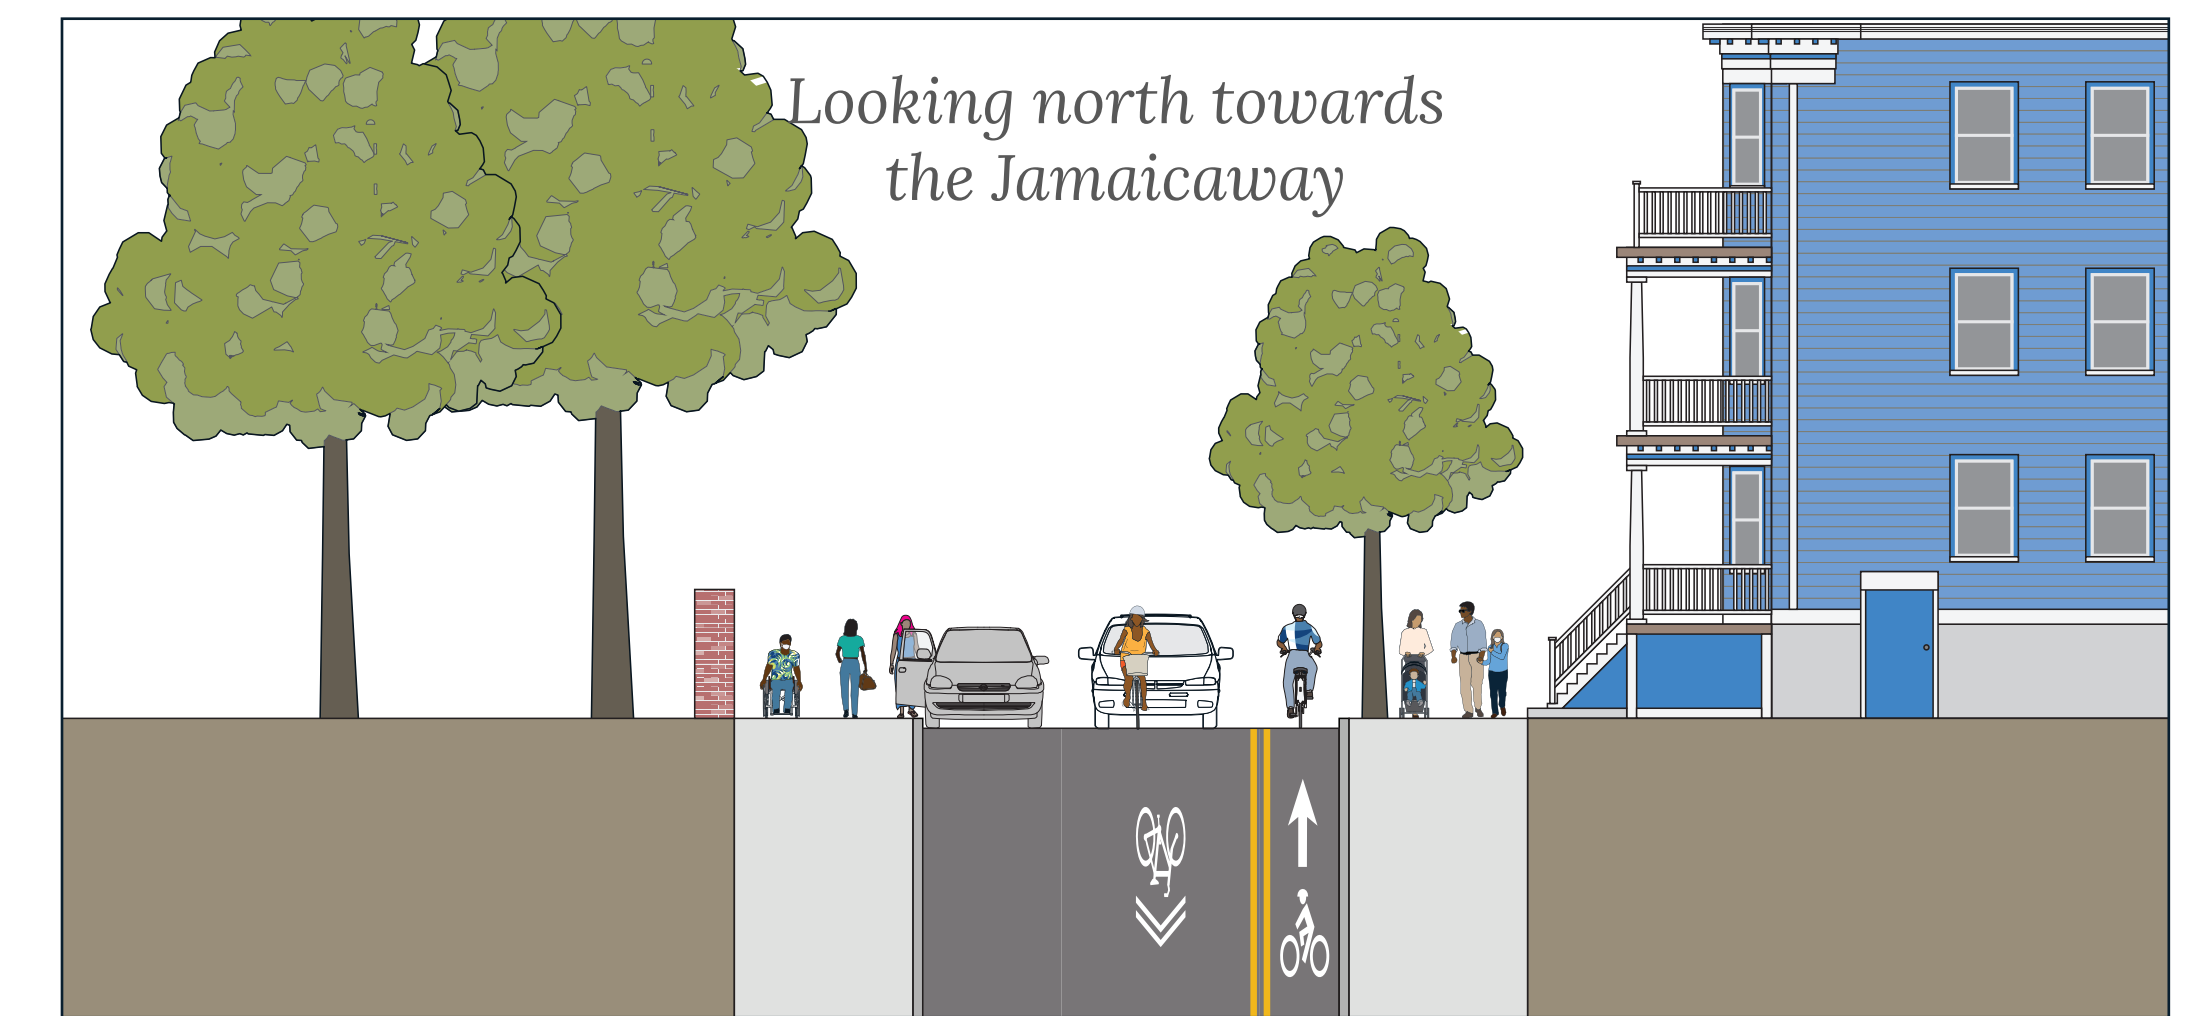

## Parking Summary

Numbers are approximate and subject to change. We consider one parking space to be 20' of curb length.

Regulation	Existing	Proposed	Change
Unregulated	56	57	+1
Accessible	1	1	n/a
2 hour limit Mon - Fri 8 AM - 6 PM	6	4	-2
Total	63	62	-1



Bay State Road, Fenway  
Signage will indicate that bicycles can enter Eliot Street.



Bay State Road, Fenway

Signage alerts drivers approaching from side streets to expect two-way bike travel



Mount Hope Street, Roslindale

Signage alerts drivers entering the street of two-way bike travel