
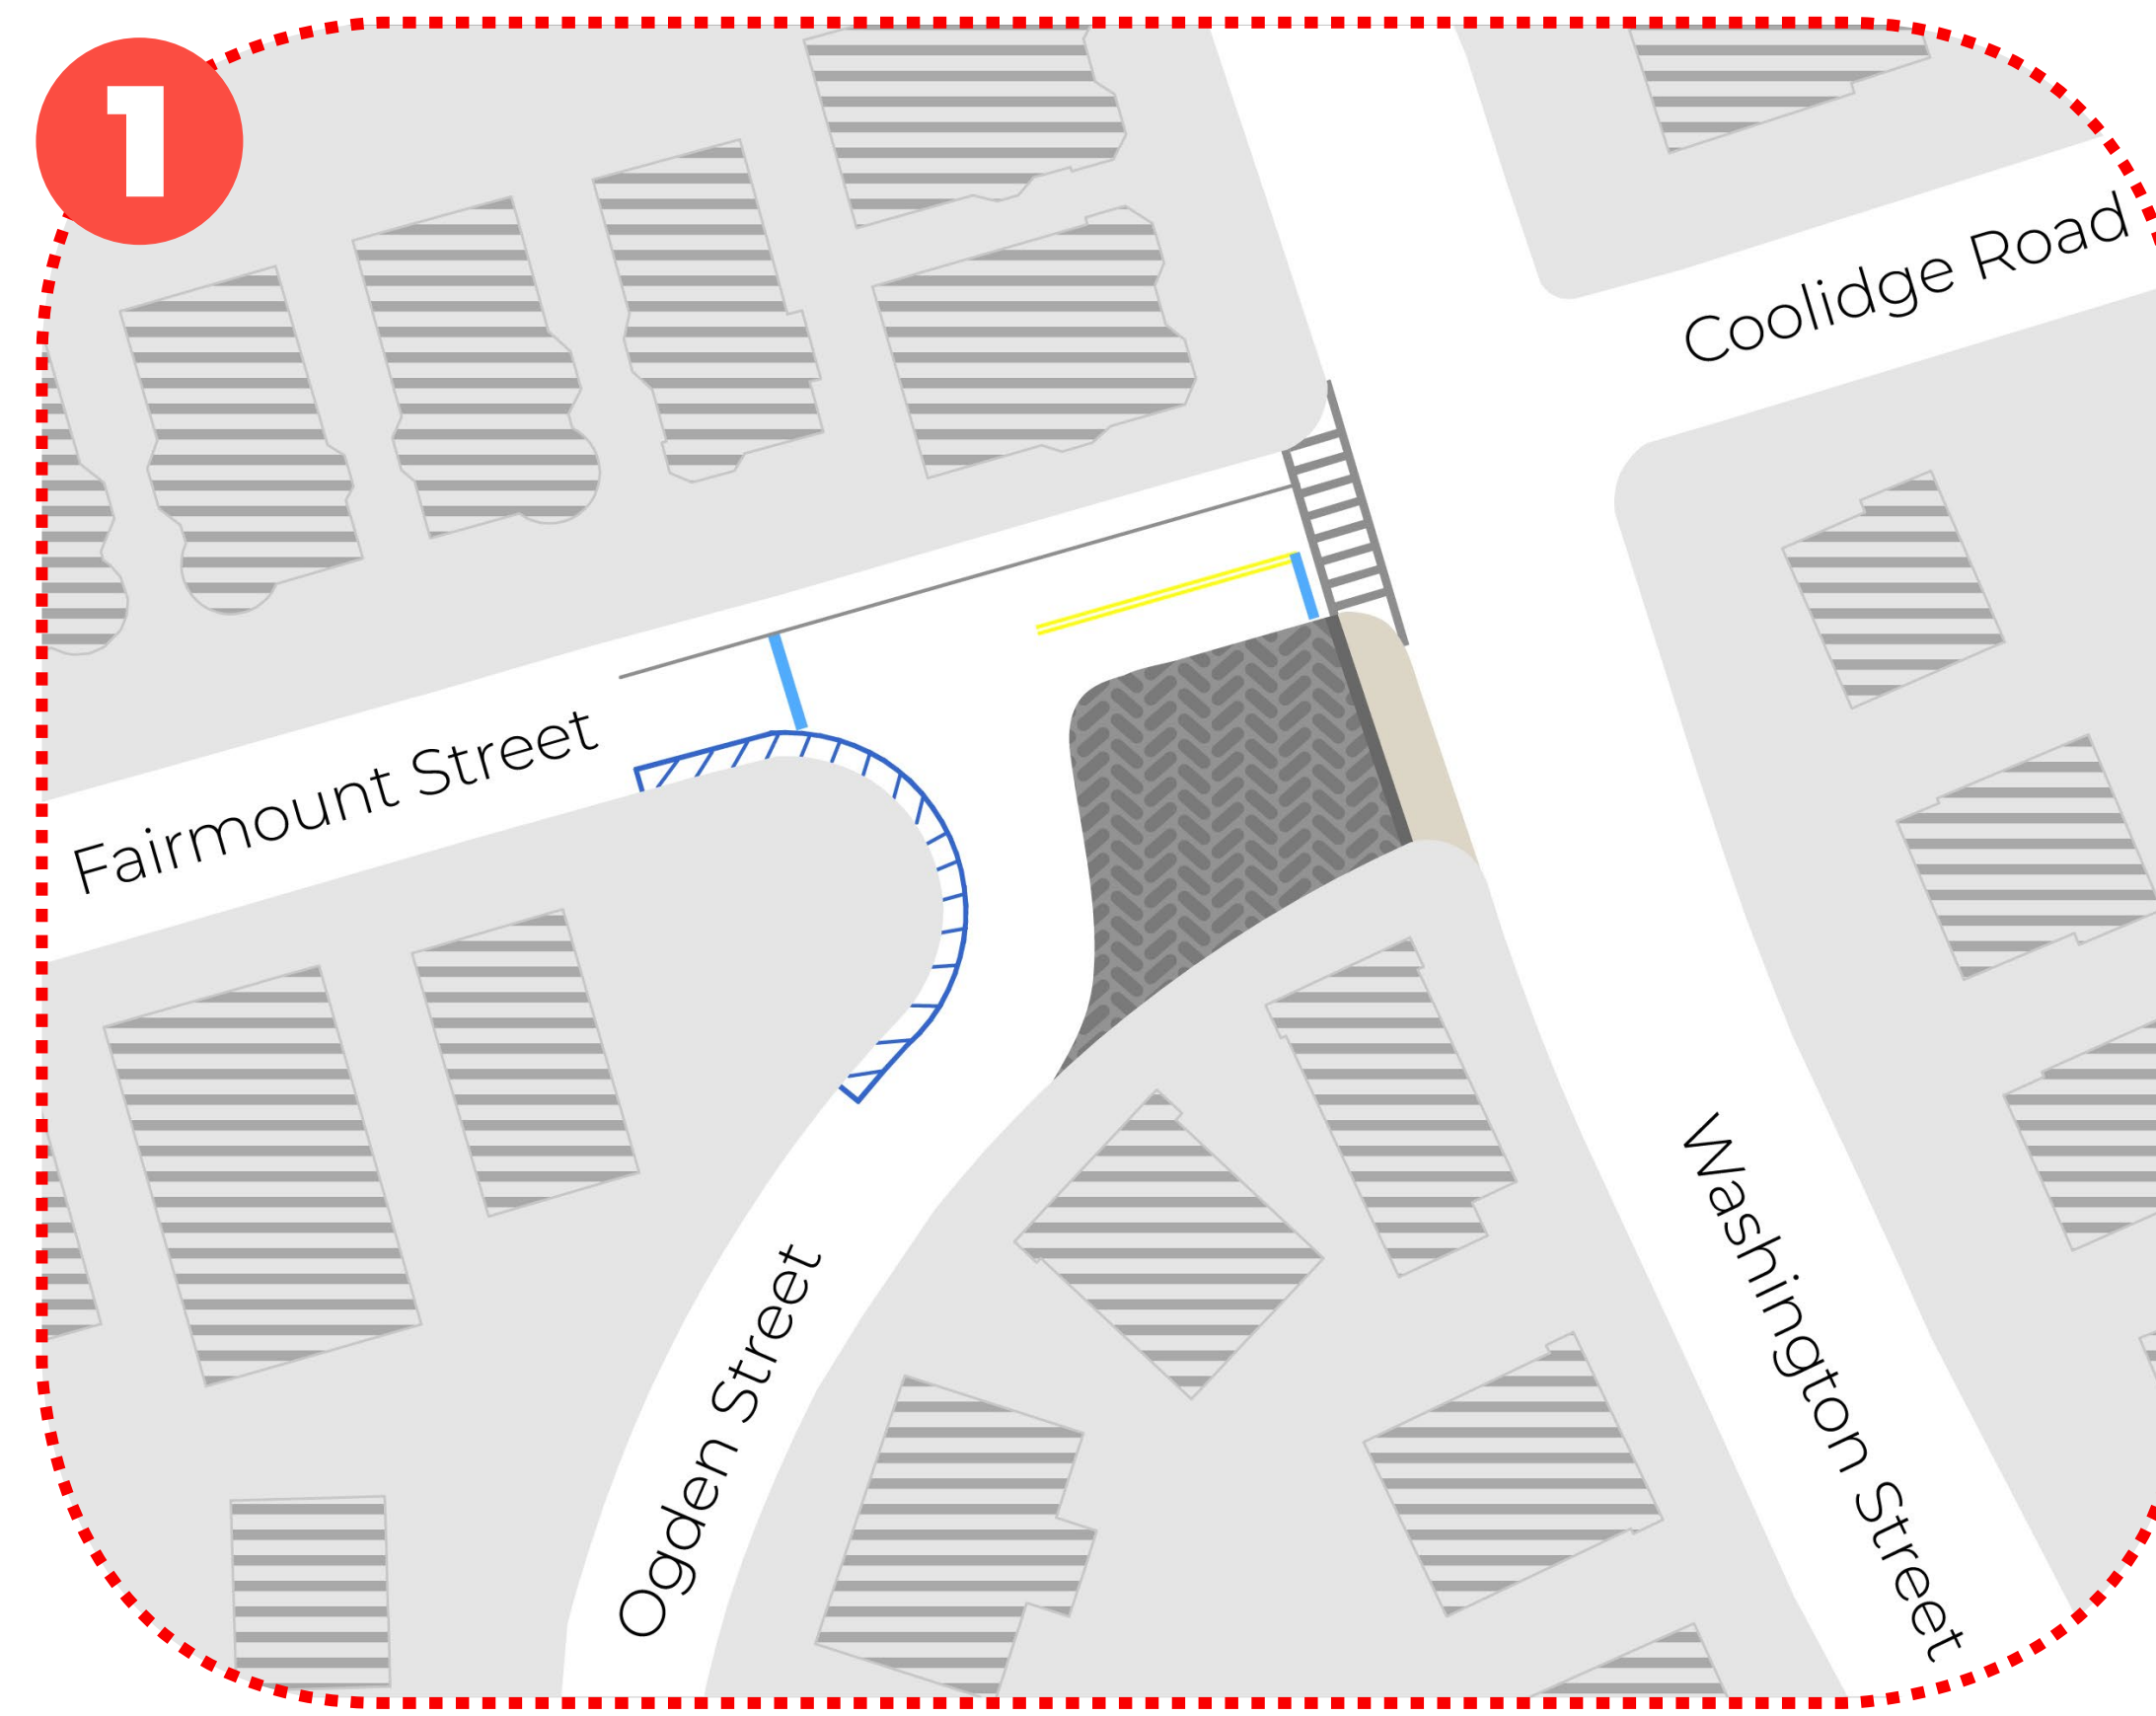



DORCHESTER UNIFIED NEIGHBORHOOD: Fairmount Street/Ogden Street/Washington Street Intersection

Possible Redesign To:

- ▲ Shorten pedestrian crossing
- ▲ “T” up Ogden Street
- ▲ Make Fairmount Street two-way to facilitate parking (from Ogden Street to Washington Street)
- ▲ Retain ability to park

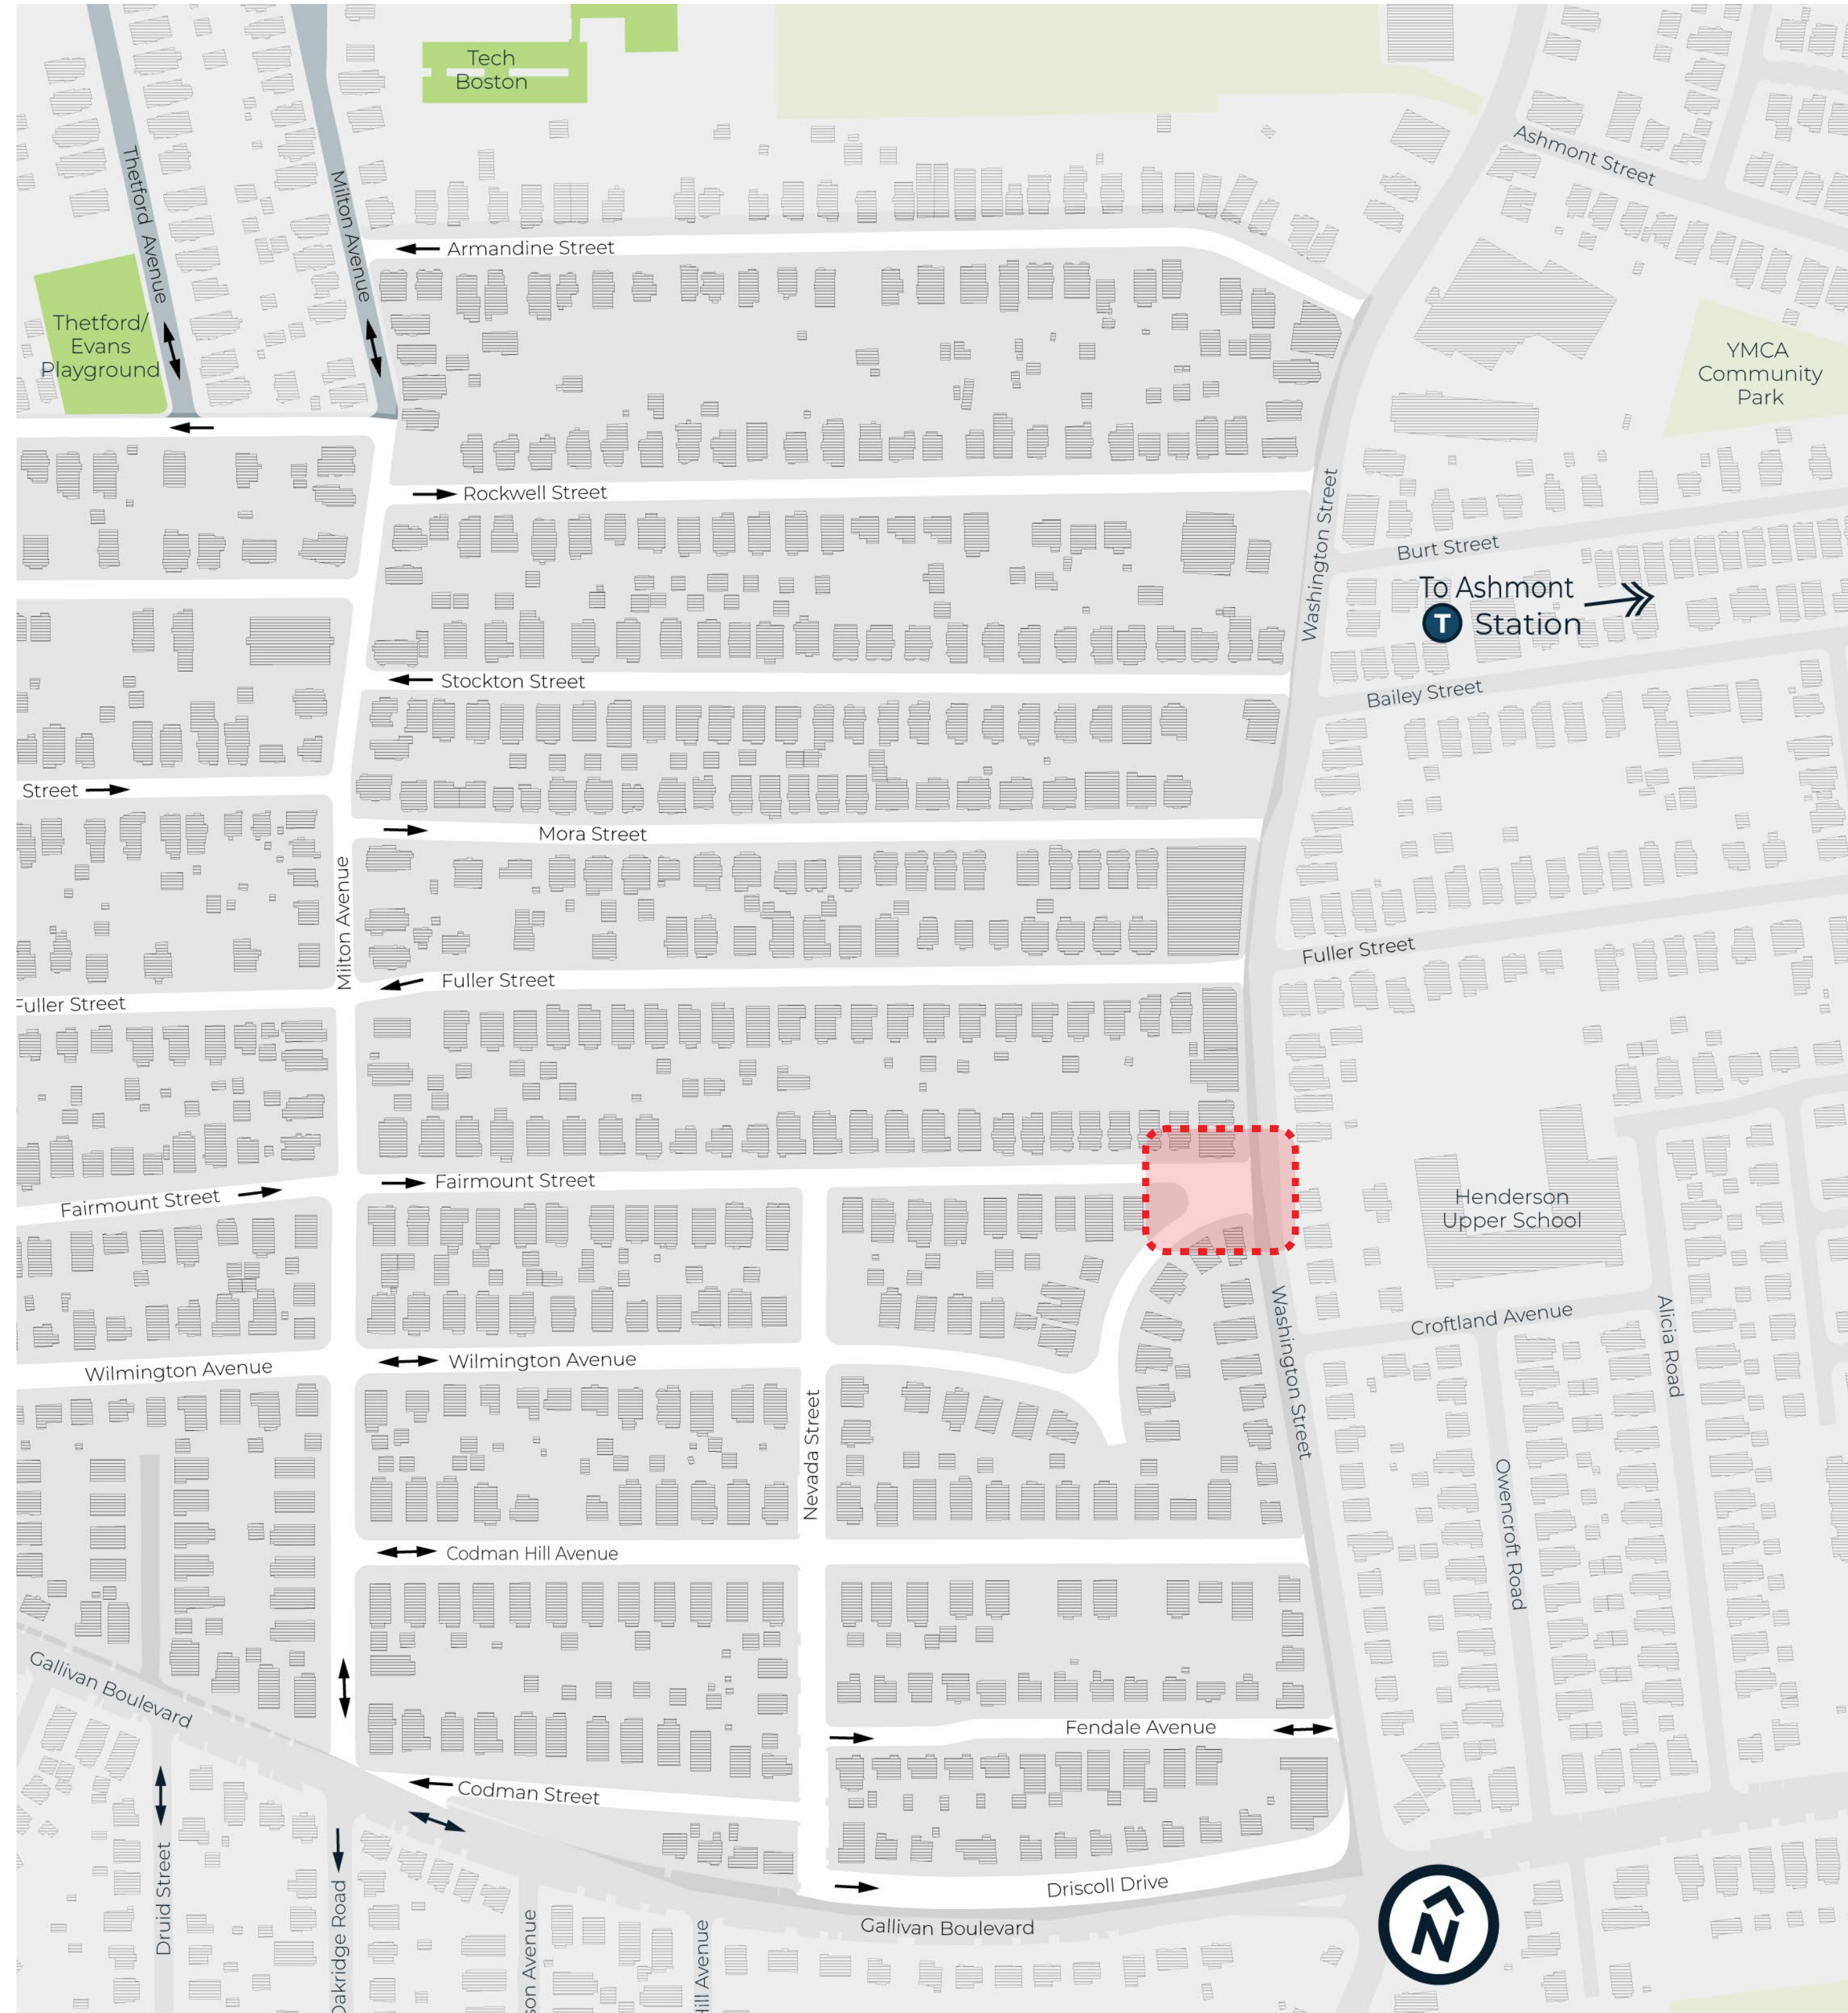

Option 1:
Cobblestone area clarifies driver path and maintains informal parking

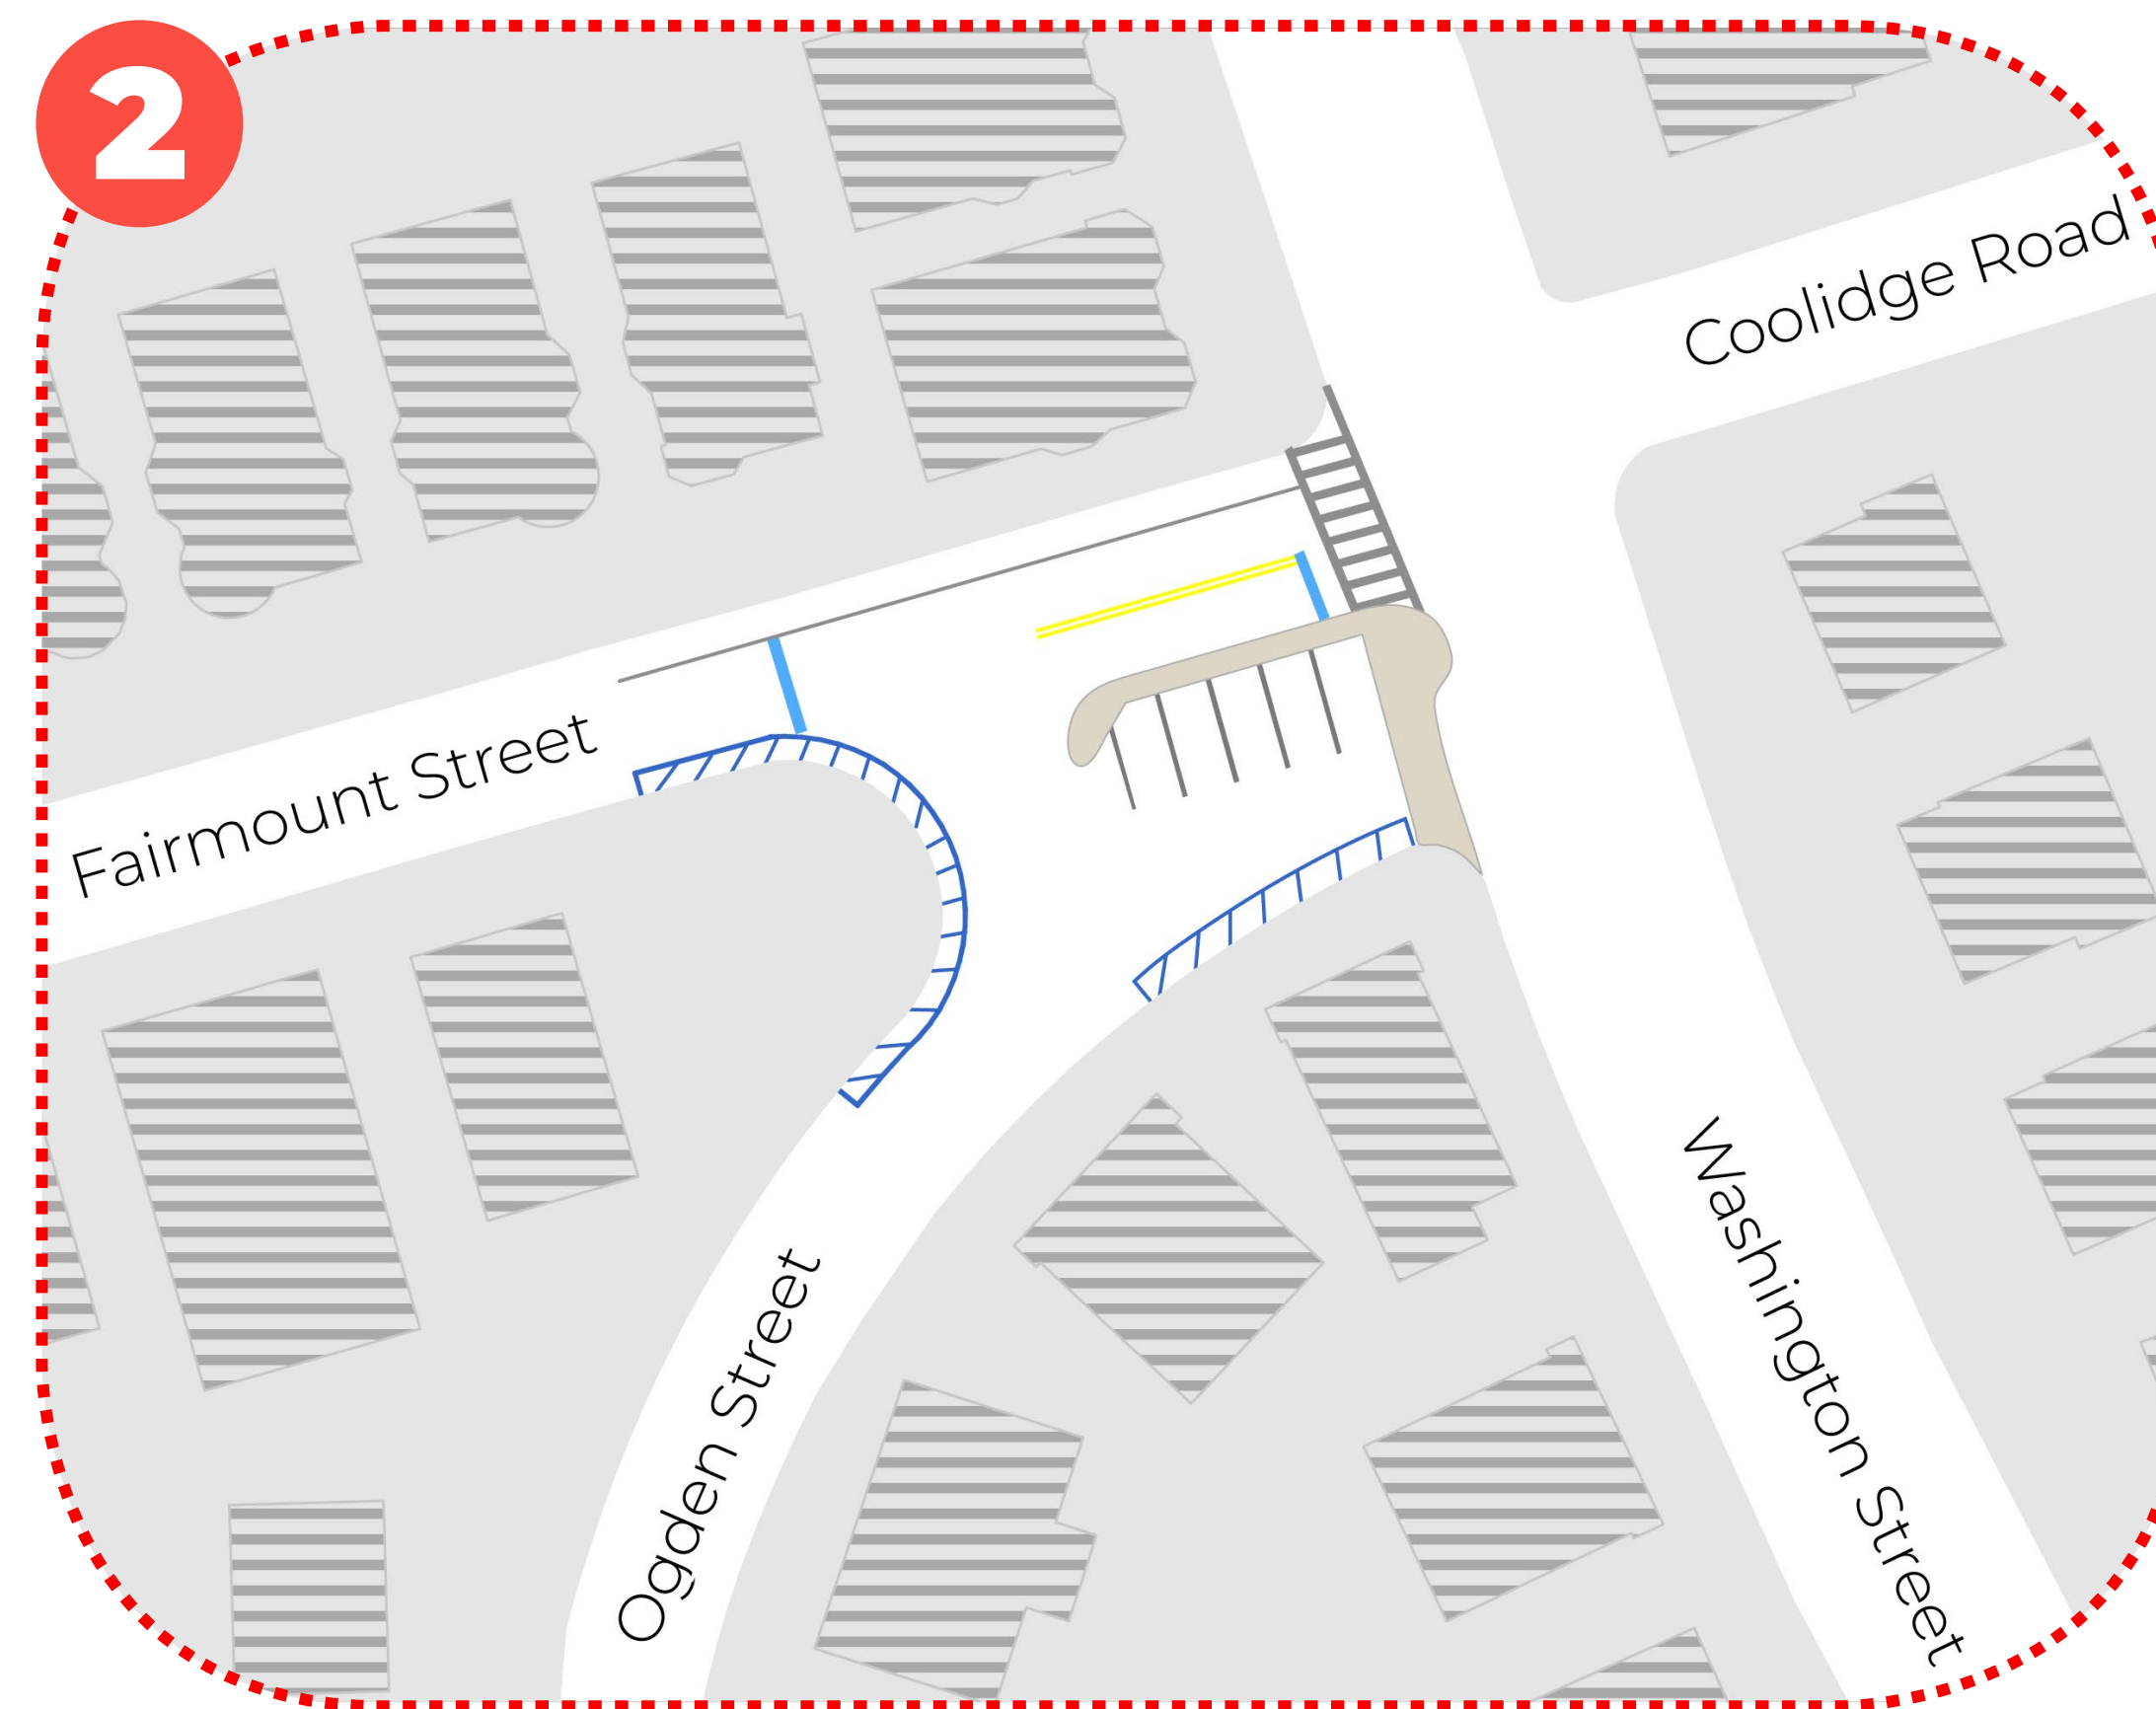

Option 2:
Pull-in parking (approximately 5 spaces)

 Proposed Parking Restriction